


PROFILE	SURVEYED	DATE
NOTE BOOK	PLOTTED	
NO.	GRADES CHECKED	
	B - M ₂ NOTED	
	STRUCTURE NOTATIONS OK'D	

P.T. 58+56.28 BK
P.O.T. 58+55.71 AH'D

PUB. ROAD DIV. NO.	STATE	FEDERAL AID		STATE		SHEET NO.	TOTAL SHEETS
		ROUTE	PROJECT	ROUTE	PROJECT		
2	VA.			460	11-128 1/11	24-3	

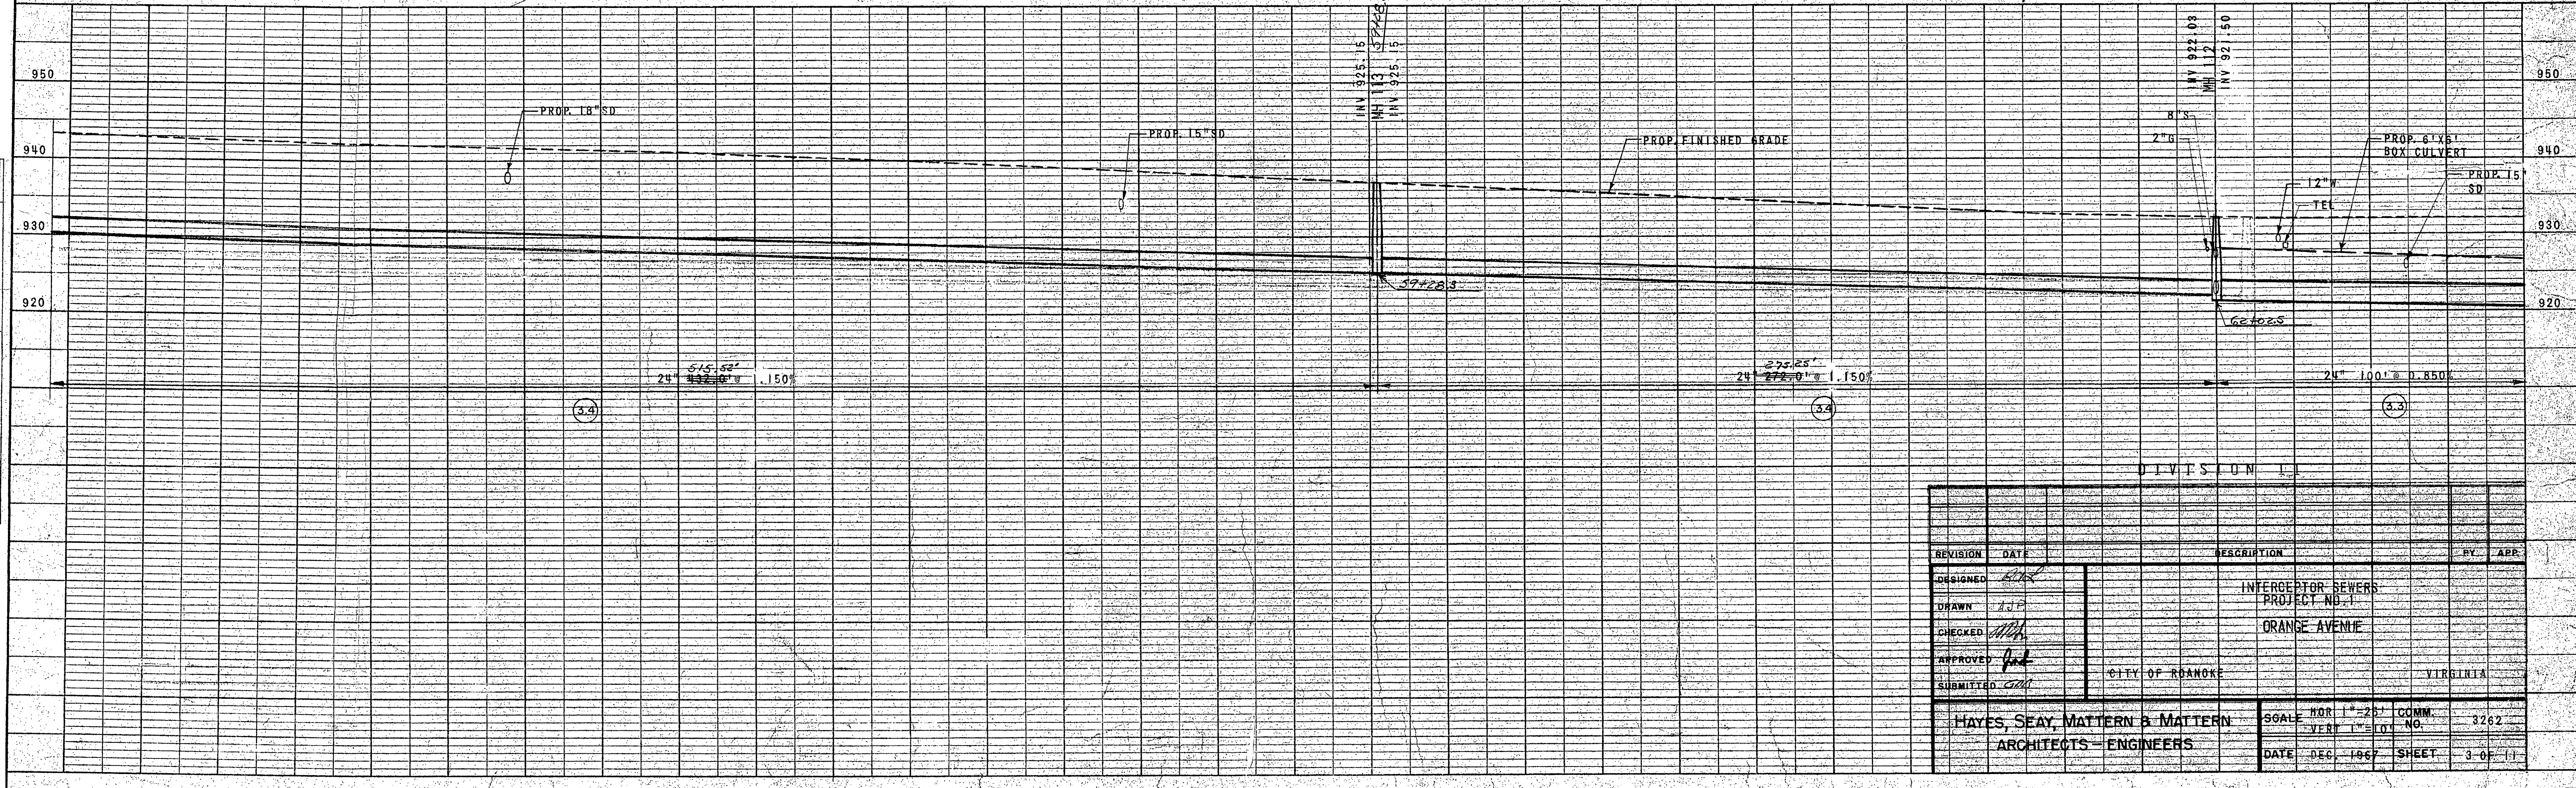

53 - 02 - 22