
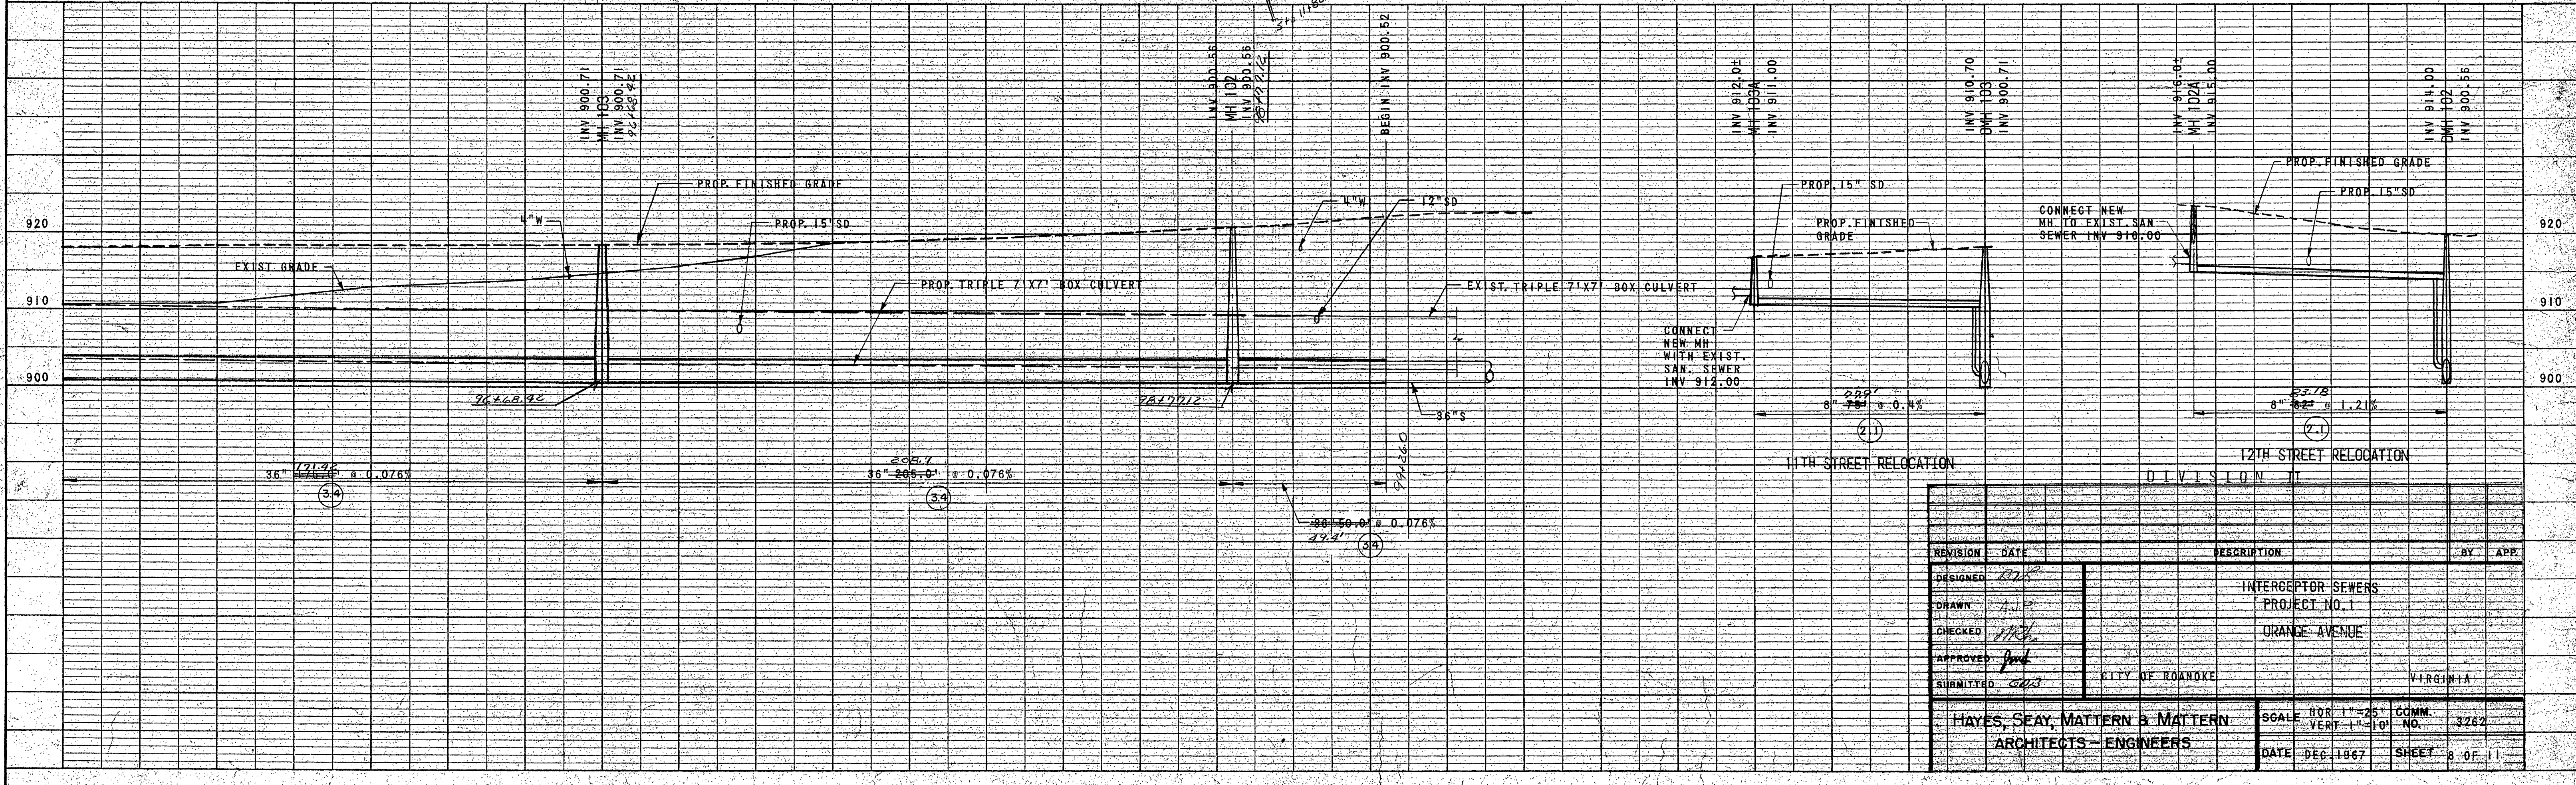


PLAN
SURVEYED BY DATE
NOTE BOOK ALIGNMENT CHECKED
NO. RT. OF WAY CHECKED

PROFILE
SURVEYED BY DATE
NOTE BOOK GRADES CHECKED
NO. B. M. S. NOTED
STRUCTURE NOTATION

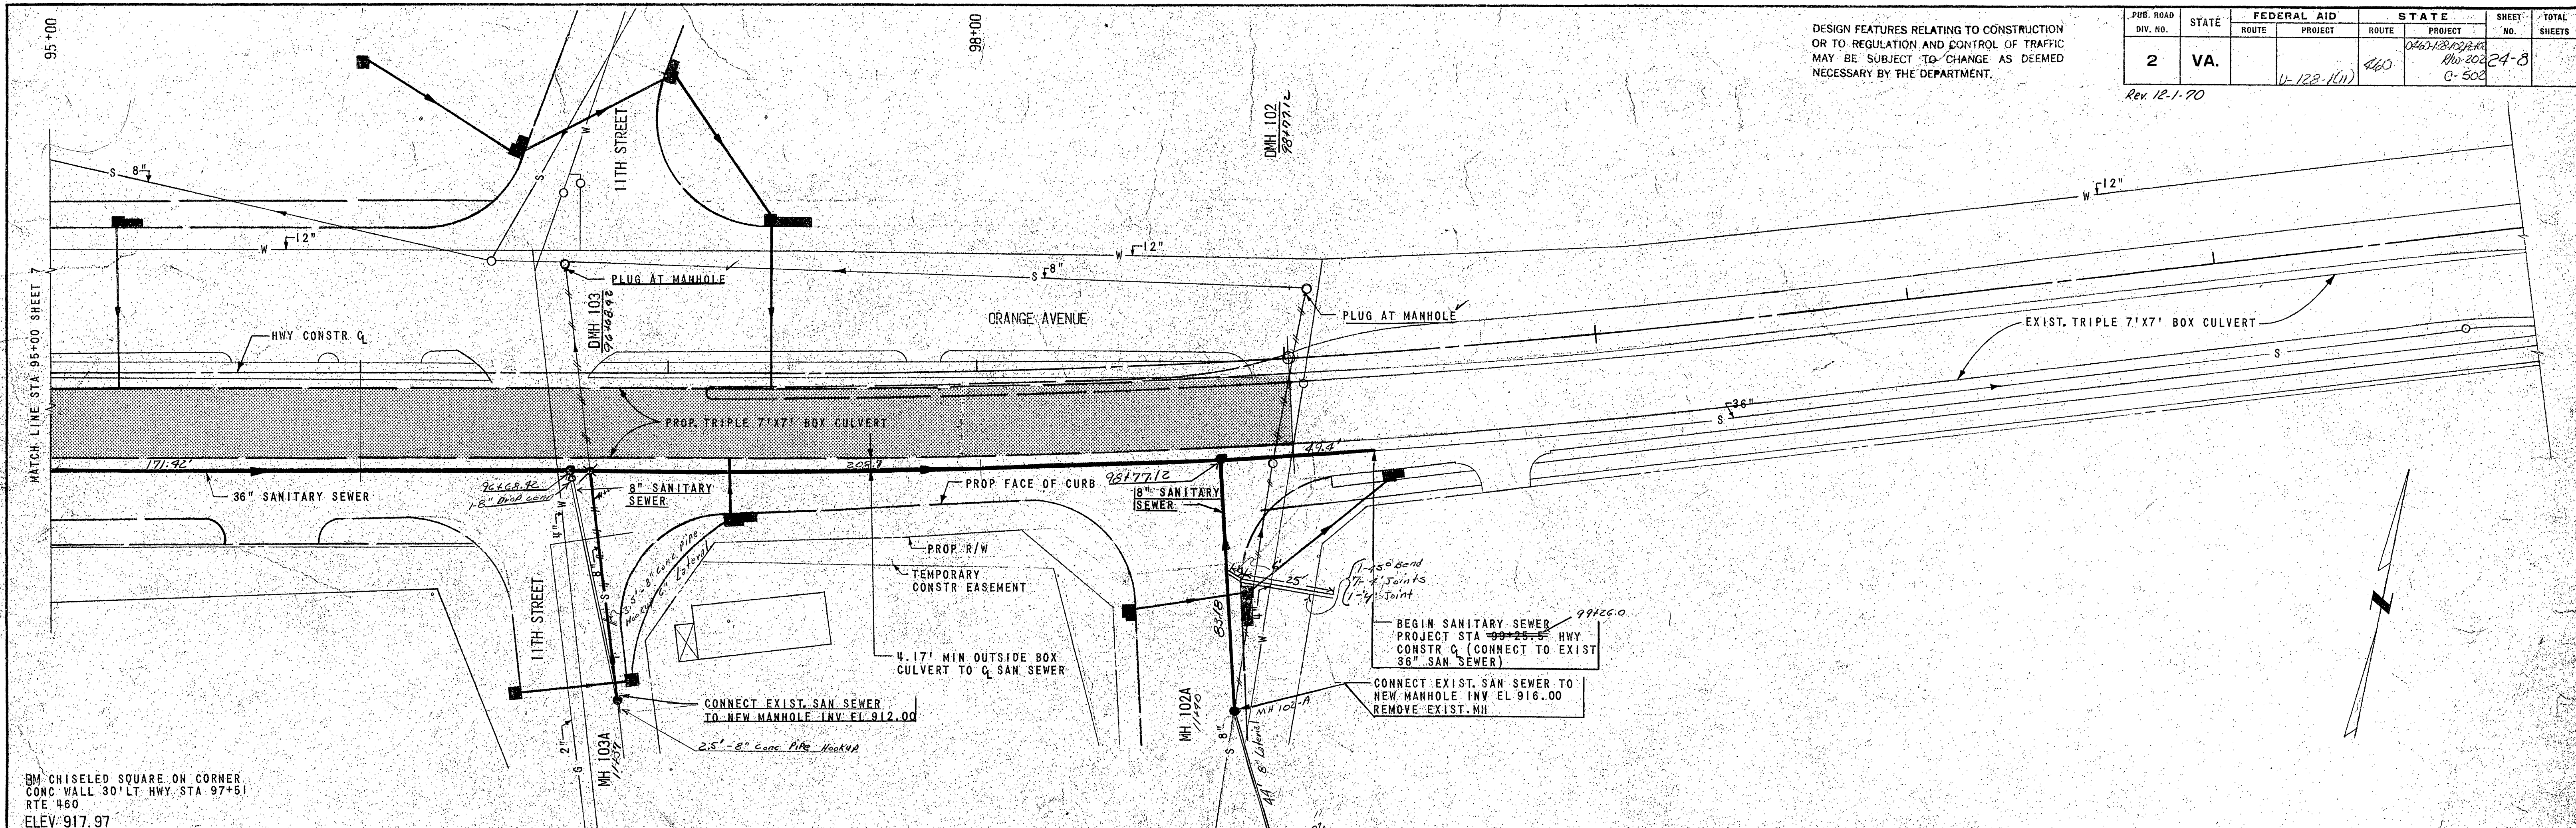

DESIGN FEATURES RELATING TO CONSTRUCTION OR TO REGULATION AND CONTROL OF TRAFFIC MAY BE SUBJECT TO CHANGE AS DEEMED NECESSARY BY THE DEPARTMENT.

PUB. ROAD DIV. NO.	STATE	FEDERAL AID ROUTE	PROJECT	STATE ROUTE	PROJECT	SHEET NO.	TOTAL SHEETS
2	VA.		11-122-1(1)	460	026-130-1(1)	24-8	

Rev 12-1-70

REVISION	DATE	DESCRIPTION	BY	APP.
DESIGNED	2/28	INTERCEPTOR SEWERS		
DRAWN	4/1	PROJECT NO. 1		
CHECKED	1/28	ORANGE AVENUE		
APPROVED	1/28			
SUBMITTED	2/28			
HAYES, SEAY, MATTERN & MATTERN ARCHITECTS - ENGINEERS				
SCALE: HORIZ. 1"=25' COMM. VERT. 1"=10'				NO. 3262
DATE: DEC. 1967				SHEET 8 OF 11