
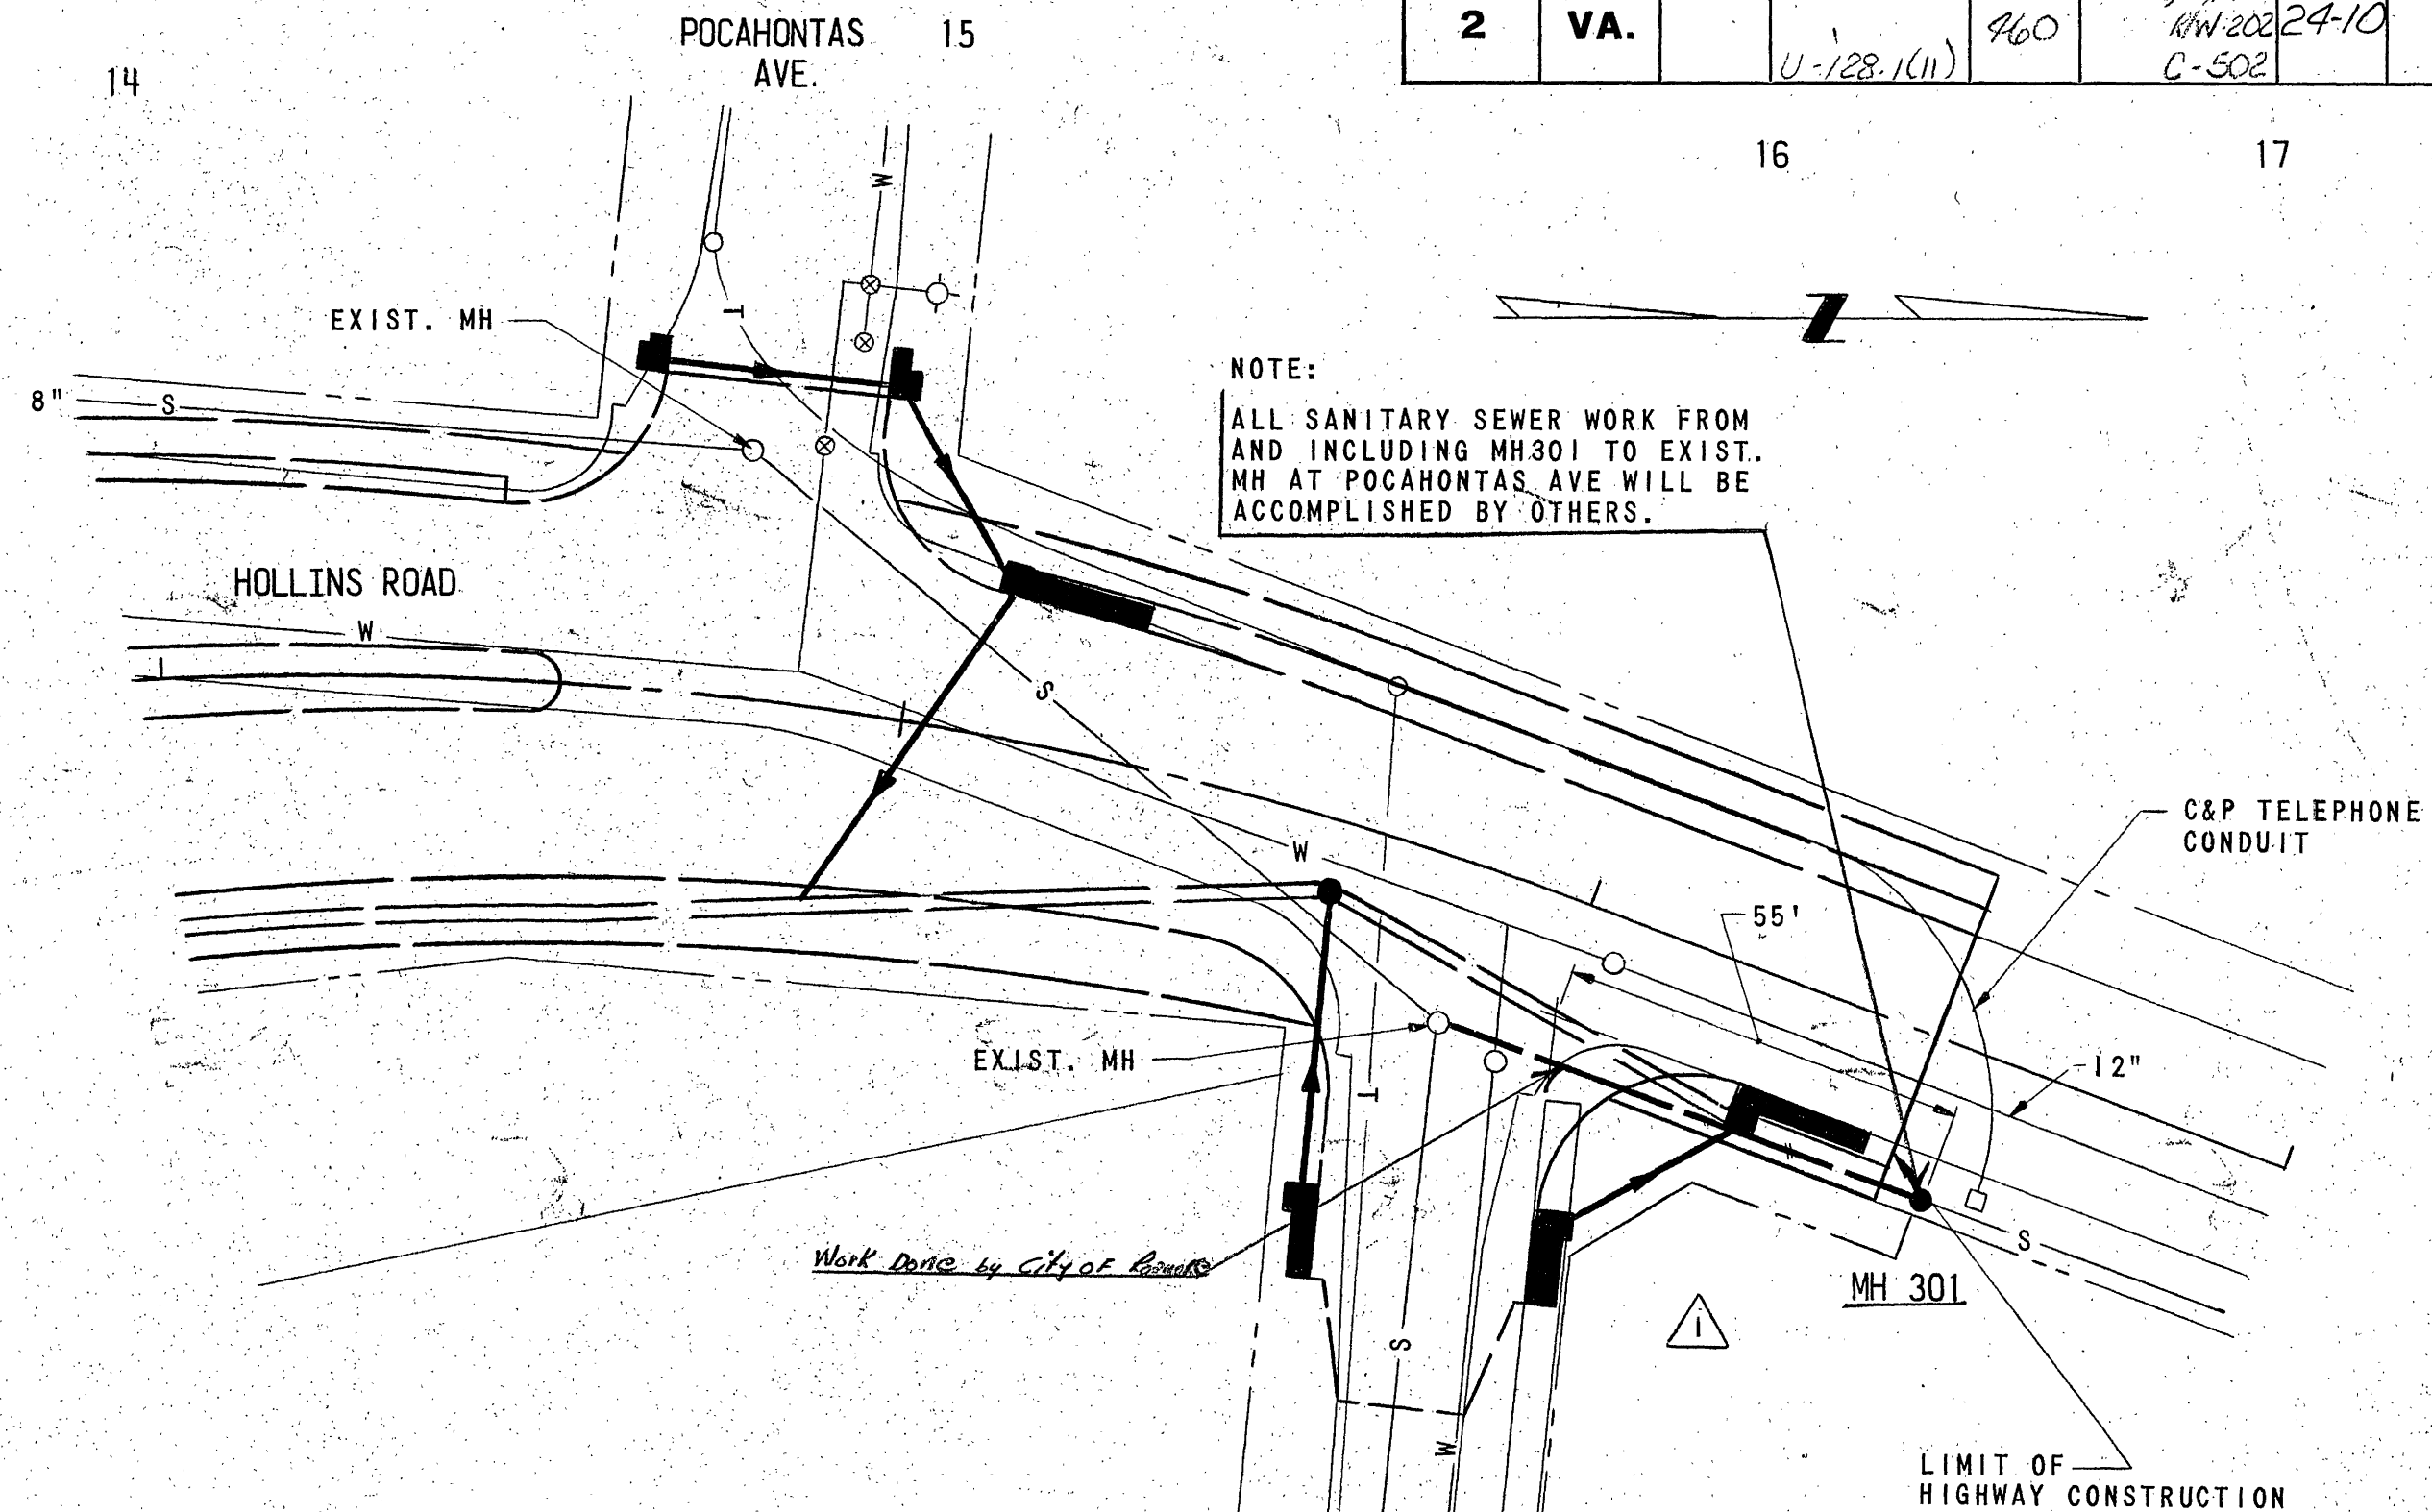



PLAN	SURVEYED	DATE
NO.	BY	
	CHECKED	
	BY	
	BY	

PROFILE	SURVEYED	DATE
NO.	BY	
	CHECKED	
	BY	
	BY	

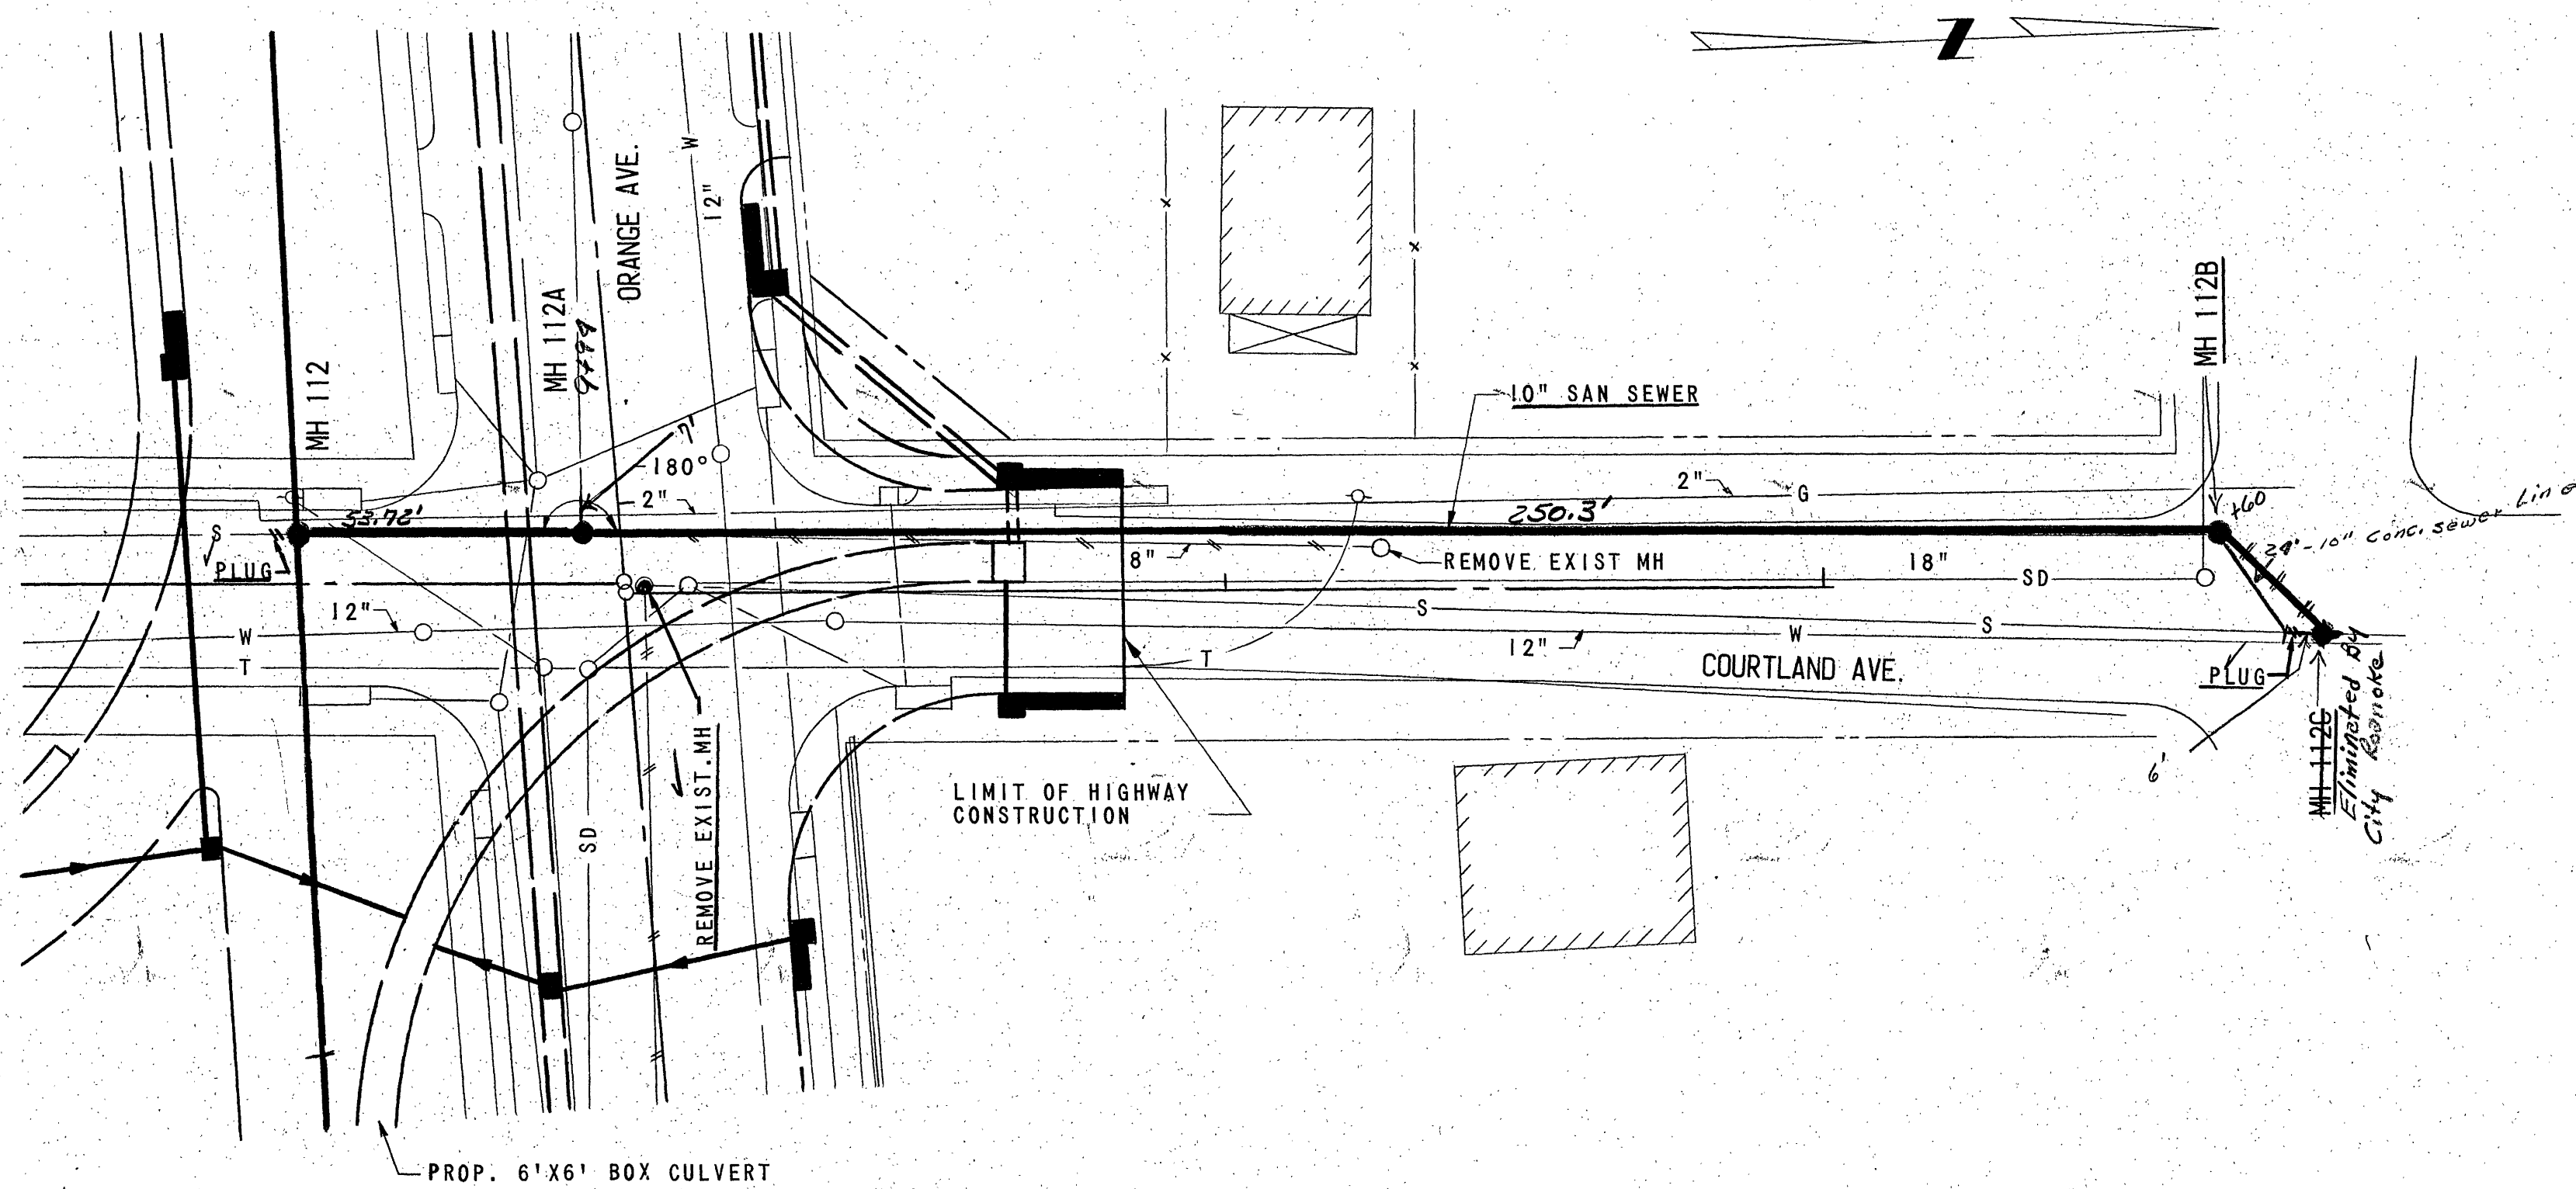

B. M. CHISELED SQUARE ON CORNER
GAS PUMP ISLAND 48' LT.
HWY STA 89+70 RTE 460
ELEV. 909.48

DESIGN FEATURES RELATING TO CONSTRUCTION
OR TO REGULATION AND CONTROL OF TRAFFIC
MAY BE SUBJECT TO CHANGE AS DEEMED
NECESSARY BY THE DEPARTMENT.

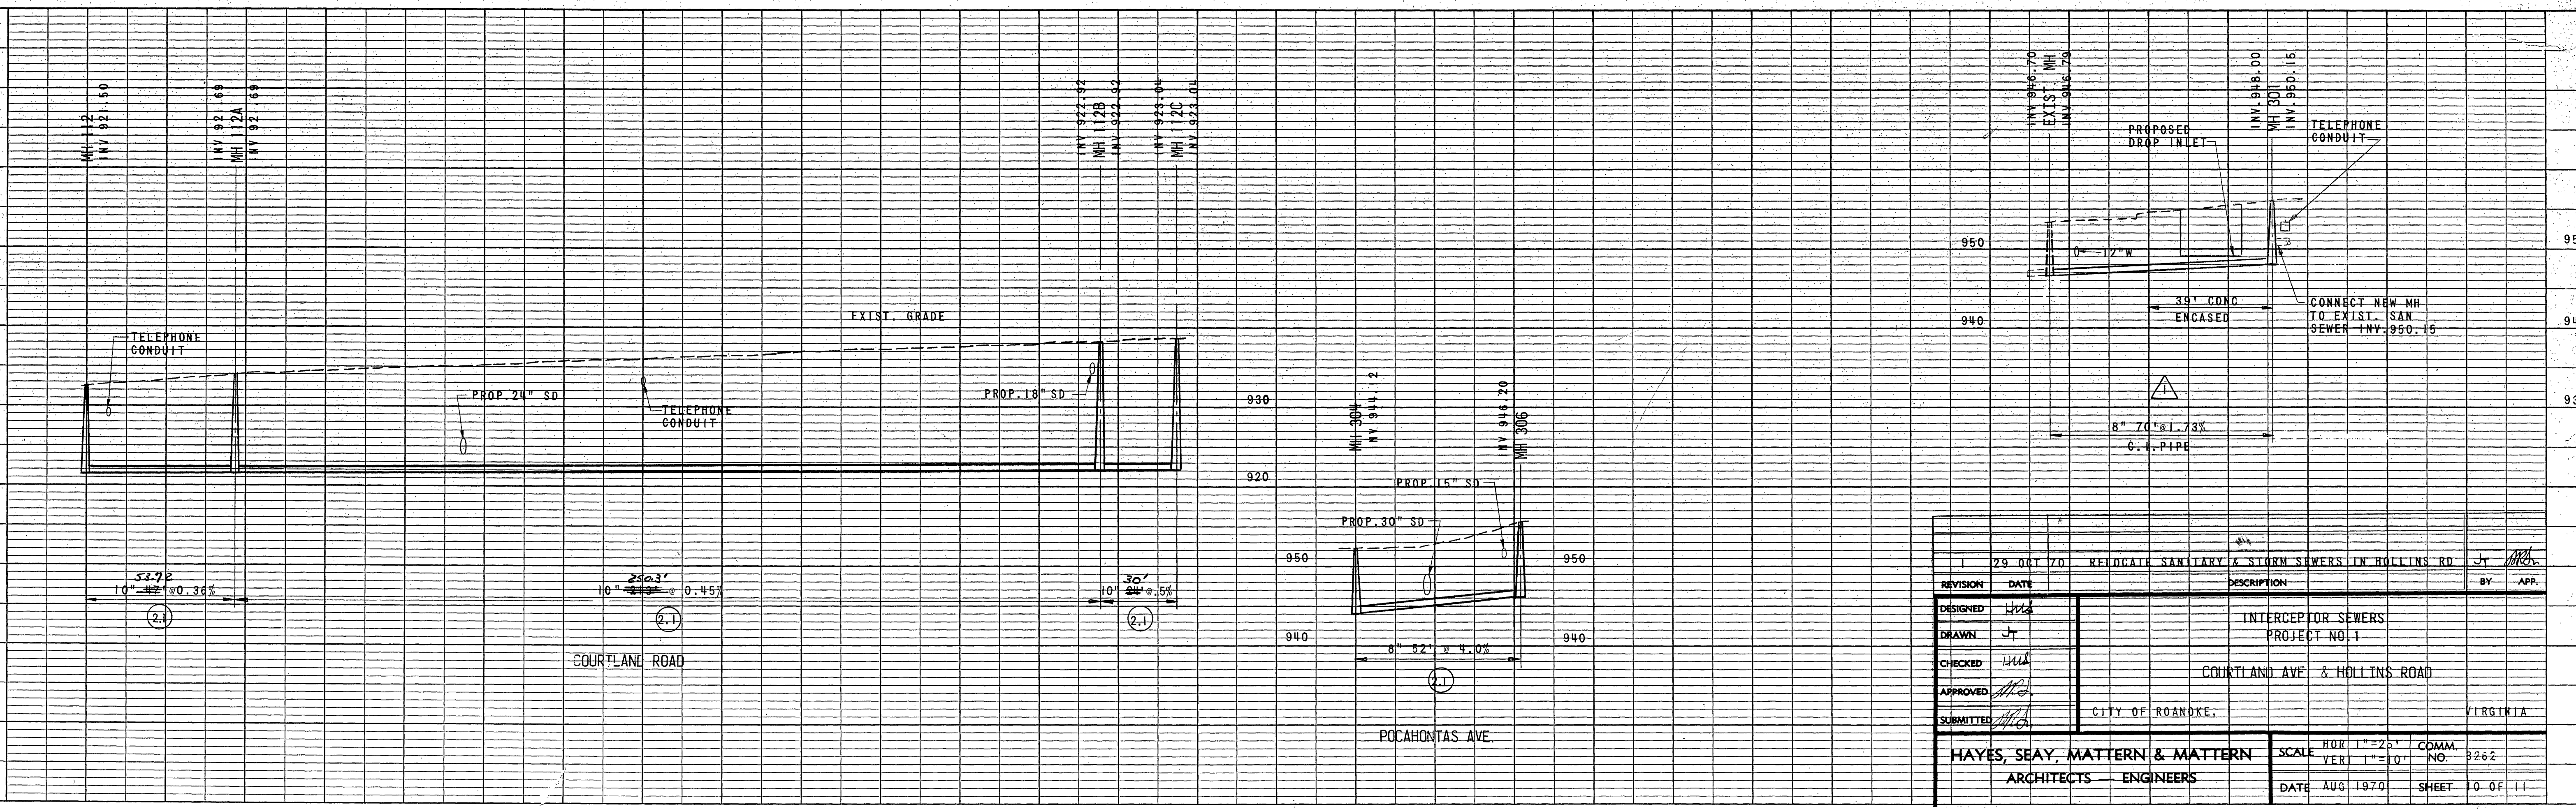

REVISION	DATE	DESCRIPTION	BY	APP.
1	29 OCT 70	RELOCATE SANITARY & STORM SEWERS IN HOLLINS RD	JT	MS
DESIGNED	MS	INTERCEPTOR SEWERS PROJECT NO. 1		
DRAWN	JT	COURTLAND AVE & HOLLINS ROAD		
CHECKED	MS	CITY OF ROANOKE, VIRGINIA		
APPROVED	MS			
SUBMITTED	MS			
HAYES, SEAY, MATTERN & MATTERN ARCHITECTS - ENGINEERS		SCALE	HOR 1"=25' VER 1"=10'	COMM. NO. 2262
		DATE	AUG 1970	SHEET 10 OF 11