
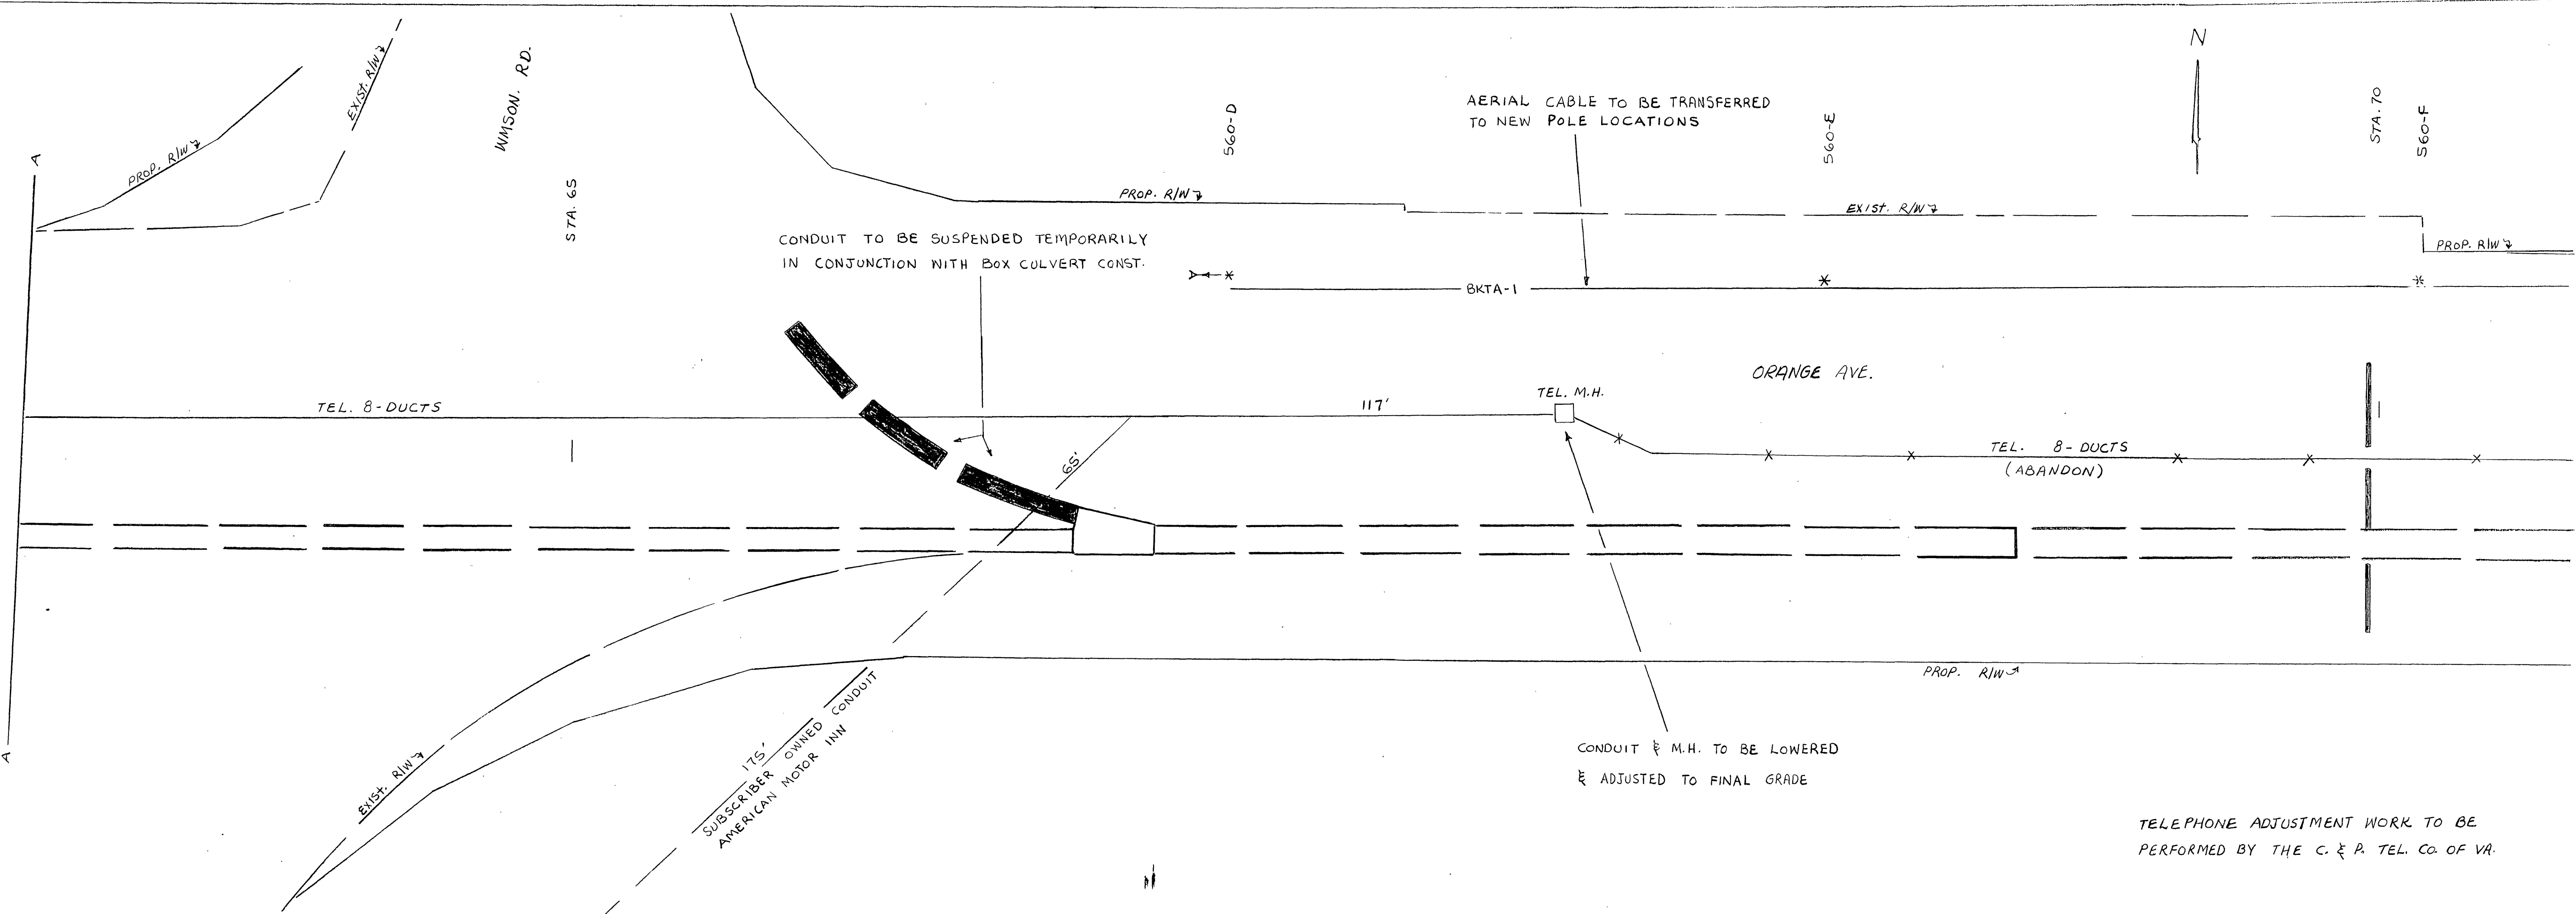


DESIGN FEATURES RELATING TO CONSTRUCTION
OR TO REGULATION AND CONTROL OF TRAFFIC
MAY BE SUBJECT TO CHANGE AS DEEMED
NECESSARY BY THE DEPARTMENT.

REVISED	PUB. ROAD REGION	STATE	FEDERAL AID		STATE		SHEET NO.
			ROUTE	PROJECT	ROUTE	PROJECT	
	2	VA.		U-128-1 (11)	460	0460-128-102, PE-102 RW-202 C-502	23-1

FOR INFORMATION ONLY

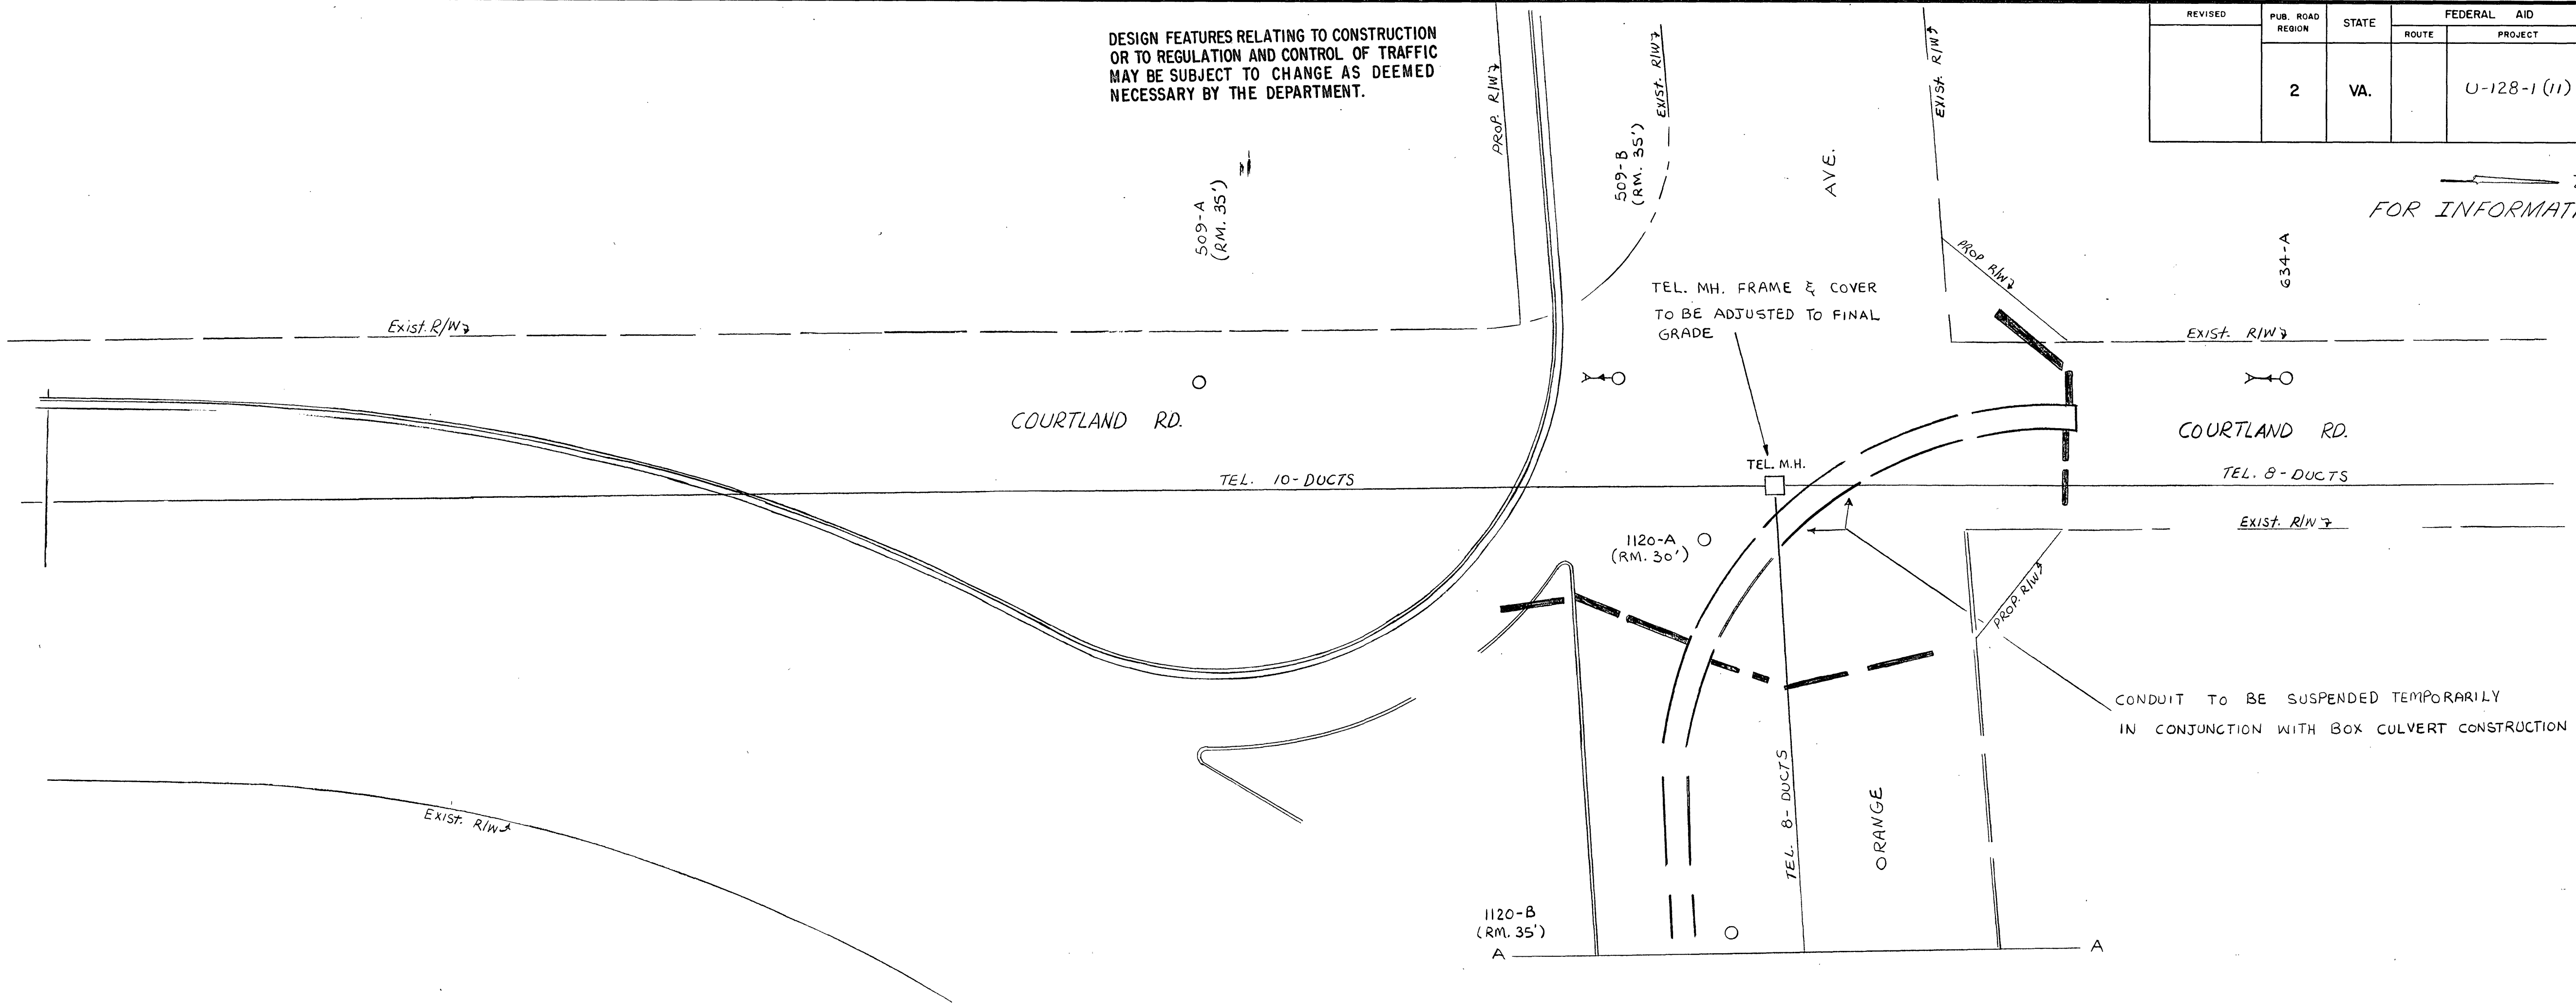

TELEPHONE ADJUSTMENT WORK TO BE
PERFORMED BY THE C. & P. TEL. CO. OF VA.