


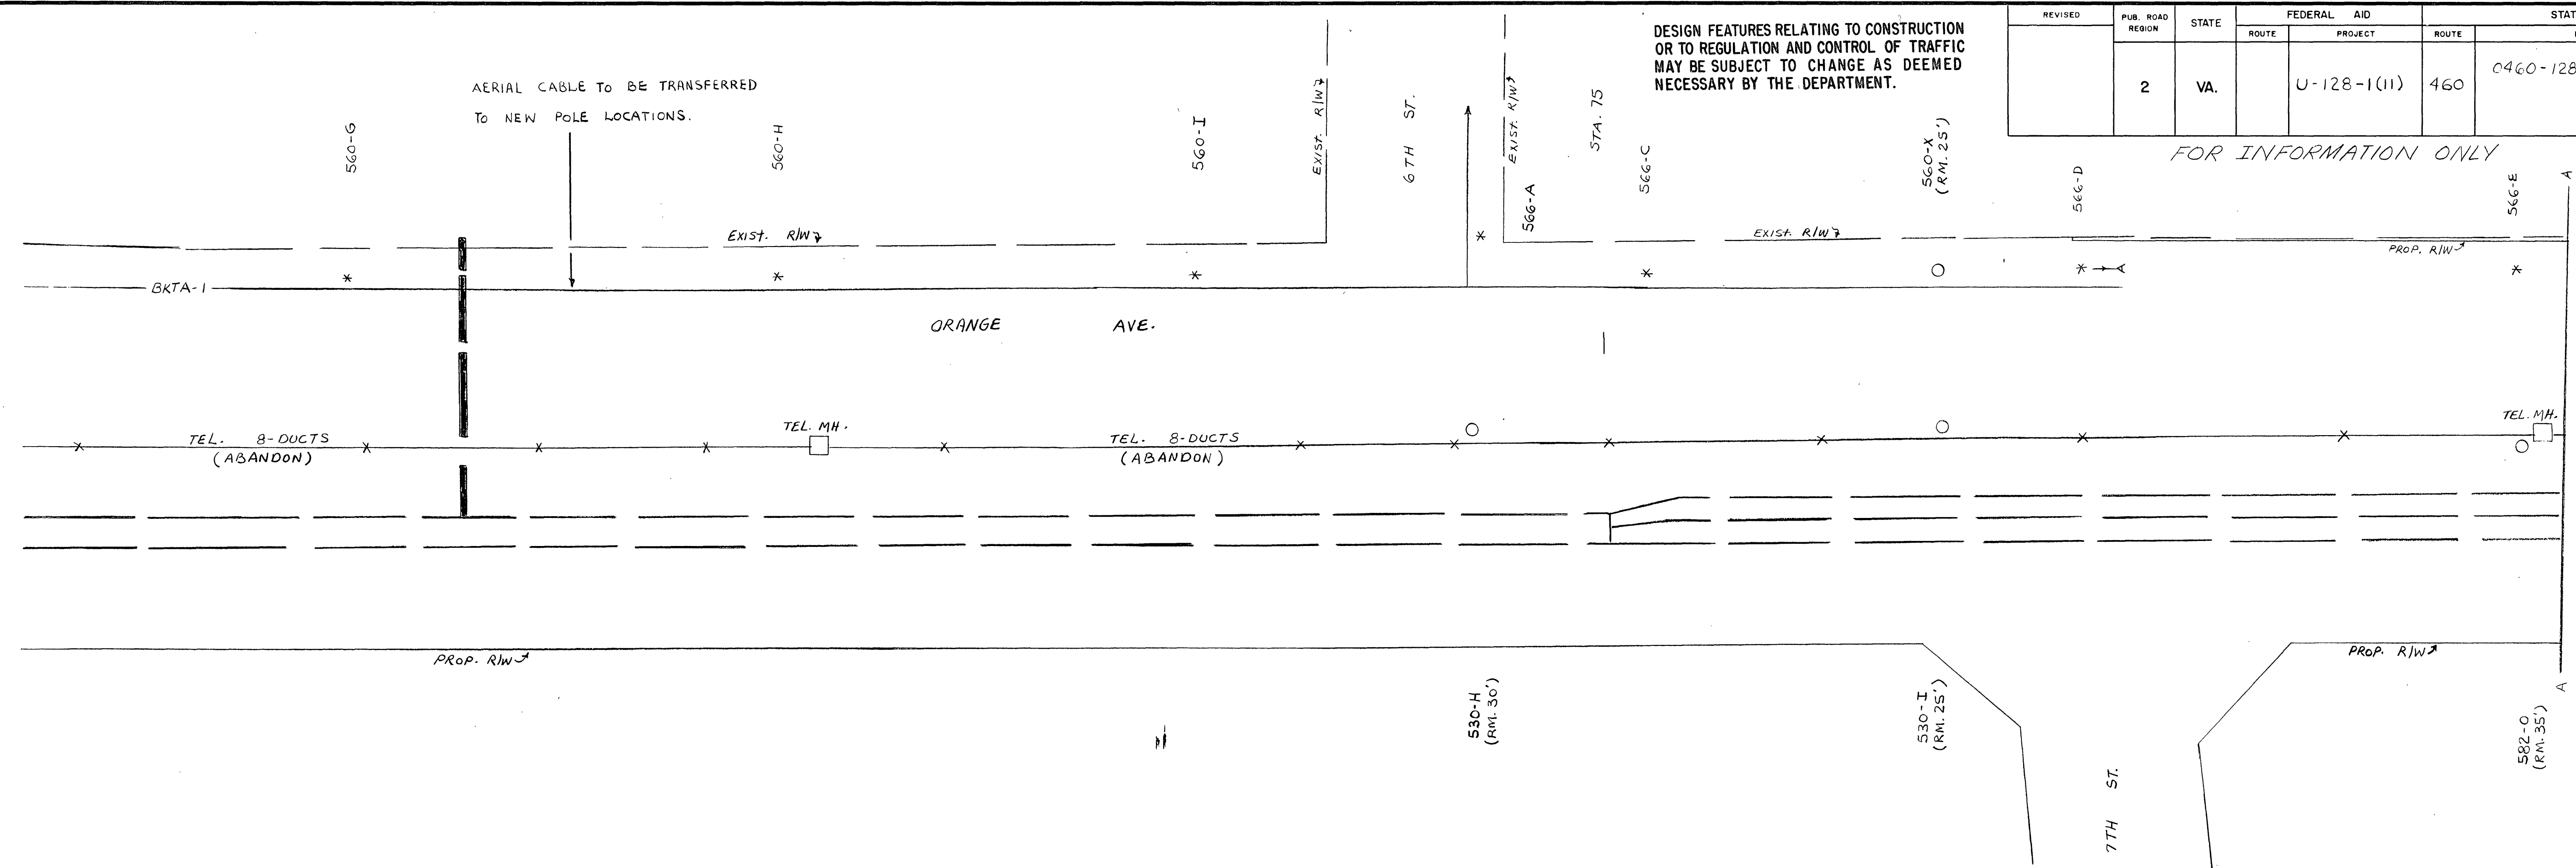

DESIGN FEATURES RELATING TO CONSTRUCTION OR TO REGULATION AND CONTROL OF TRAFFIC MAY BE SUBJECT TO CHANGE AS DEEMED NECESSARY BY THE DEPARTMENT.

REVISED	PUB. ROAD REGION	STATE	FEDERAL AID		STATE		SHEET NO.
			ROUTE	PROJECT	ROUTE	PROJECT	
	2	VA.		U-128-1(11)	460	0460-128-102, PE-102 RM-202 C-502	23-2

FOR INFORMATION ONLY



TELEPHONE ADJUSTMENT WORK TO BE PERFORMED BY THE C. & P. TEL. CO. OF VA.

PLAN NO.	PROJECT	FILE NO.	SHEET NO.
A			