


DESIGN FEATURES RELATING TO CONSTRUCTION OR TO REGULATION AND CONTROL OF TRAFFIC MAY BE SUBJECT TO CHANGE AS DEEMED NECESSARY BY THE DEPARTMENT.

REVISED	PUB. ROAD REGION	STATE	FEDERAL AID ROUTE	PROJECT	ROUTE	STATE PROJECT	SHEET NO.
	2	VA.	U-128-1(11)		460	0460-128-102, PE-102 RJW-202 C-502	25

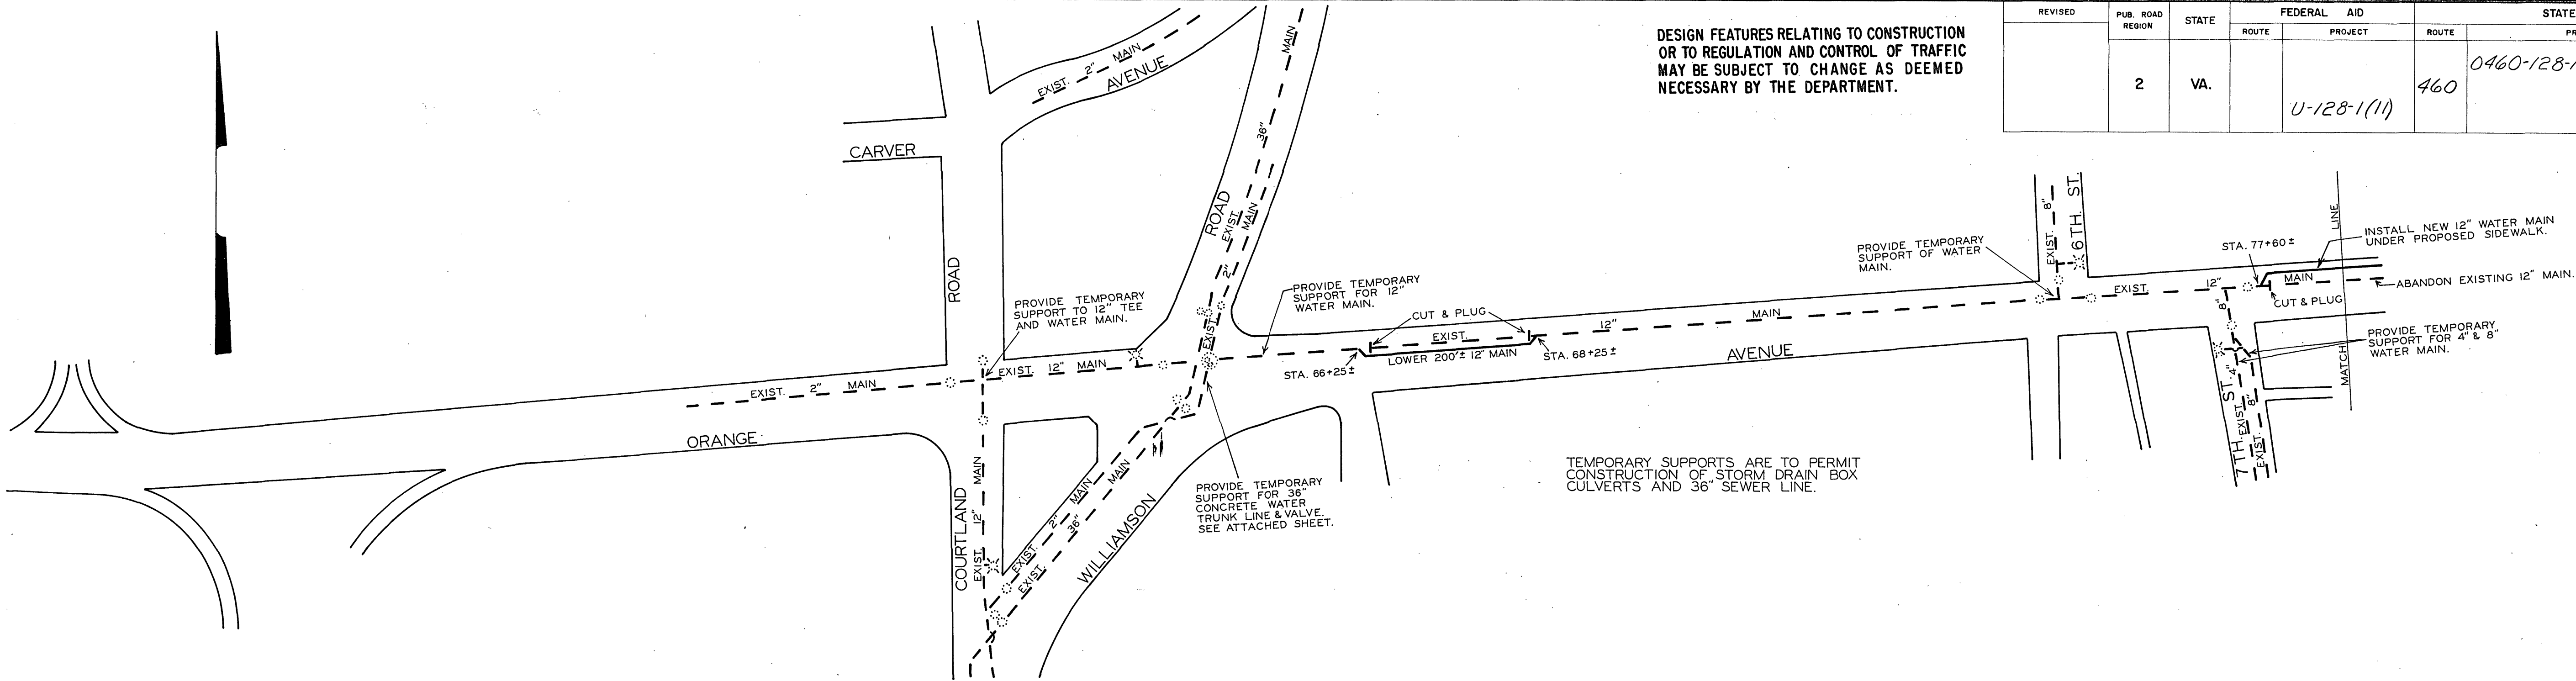

WORK SUMMARY:


DESCRIPTION OF WORK	APPROX. QUANTITY
CONSTRUCT 12" WATER MAIN COMPLETE	1,900 FEET
LOWER 12" WATER MAIN COMPLETE	200 FEET
CONSTRUCT 8" WATER MAIN COMPLETE	225 FEET
CONSTRUCT 4" WATER MAIN COMPLETE	40 FEET
CONSTRUCT ONE HYDRANT LATERAL COMPLETE	1 EACH
PROVIDE TEMPORARY SUPPORTS AS SHOWN, COST PLUS PER CENT OR LUMP SUM, WHICHEVER IS LESS.	
INSTALL 12" VALVE COMPLETE WITH VAULT	5 EACH
INSTALL 8" VALVE COMPLETE WITH VAULT	1 EACH
INSTALL 4" VALVE COMPLETE WITH VAULT	1 EACH

The above items are to be paid for 100% by the City of Roanoke.

Materials to be furnished by the City of Roanoke are covered in the Special Provisions by the City of Roanoke dated October 20, 1970.

LEGEND:

---	EXISTING MAIN W/VALVE
---	PROPOSED MAIN W/VALVE
---	EXISTING MAIN & HYDRANT
---	CUT & PLUG EXISTING MAIN

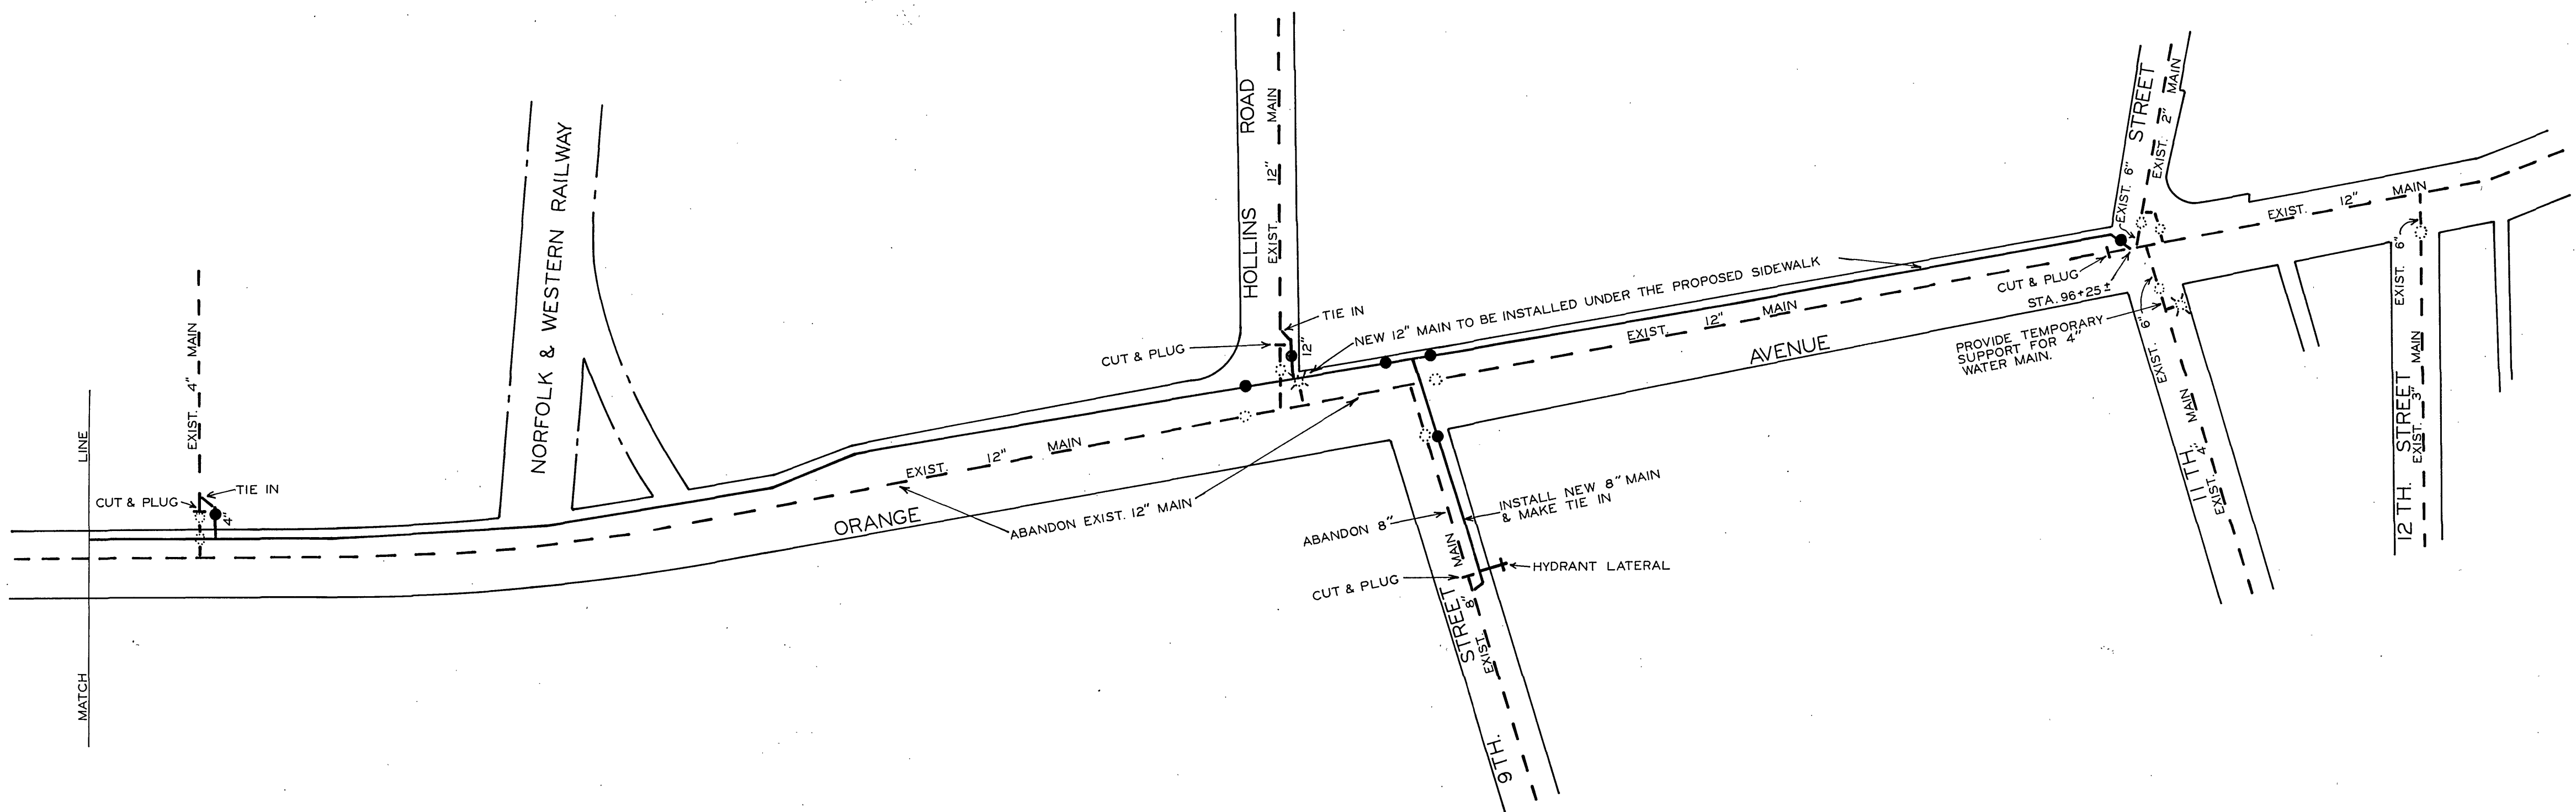

ORANGE AVENUE N.E.
RELOCATION OF MAIN
DRAWN BY C.A.H. MAY 14, 1969

PLAN NO.	PROJECT	FILE NO.	SHEET NO.
A			