


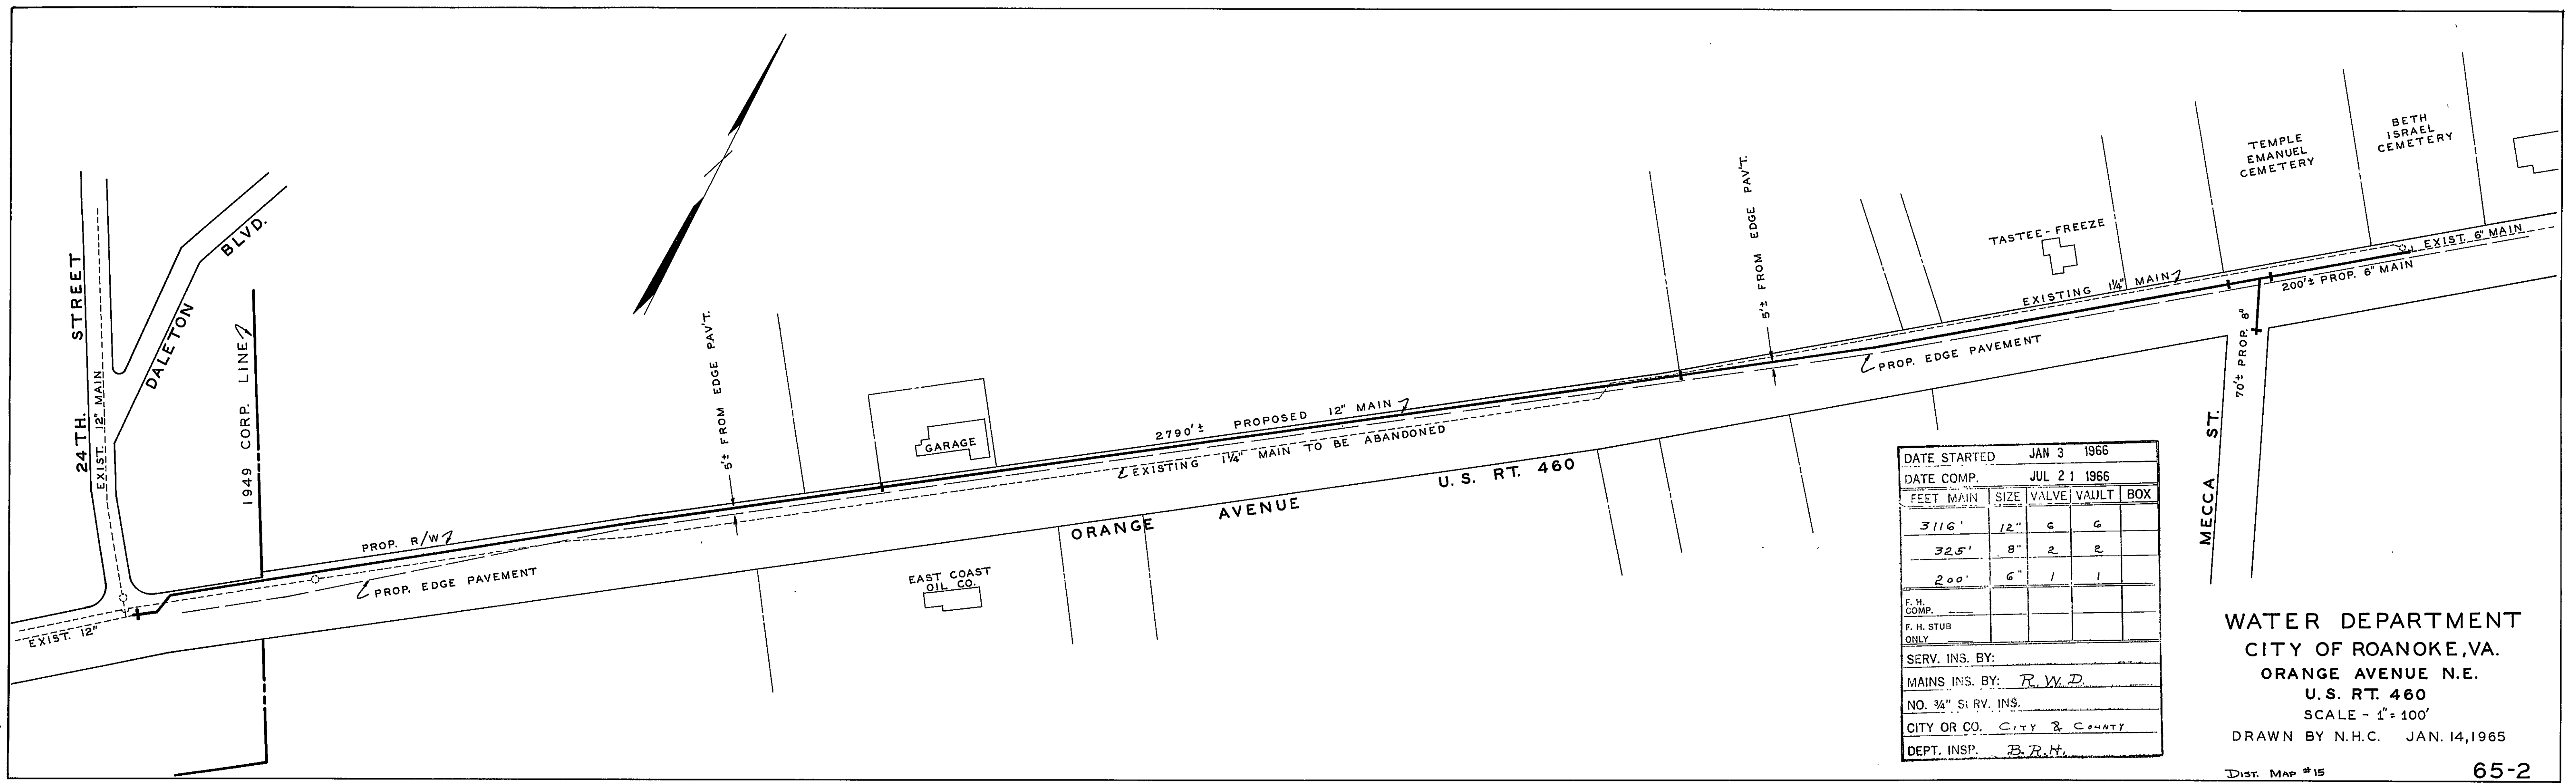

DATE STARTED JAN 3 1966				
DATE COMP. JUL 21 1966				
FEET MAIN	SIZE	VALVE	VAULT	BOX
3116'	12"	6	6	
325'	8"	2	2	
200'	6"	1	1	
F. H. COMP.				
F. H. STUB ONLY				
SERV. INS. BY:				
MAINS INS. BY: R. W. D.				
NO. 3/4" SERV. INS.				
CITY OR CO. CITY & COUNTY				
DEPT. INSP. B. R. H.				

WATER DEPARTMENT
CITY OF ROANOKE, VA.
ORANGE AVENUE N.E.
U.S. RT. 460
SCALE - 1" = 100'
DRAWN BY N.H.C. JAN. 14, 1965