



11-4-68
F.B. 512

NOTE:
EXISTING 8" SANITARY SEWER
LINE TO BE REMOVED.

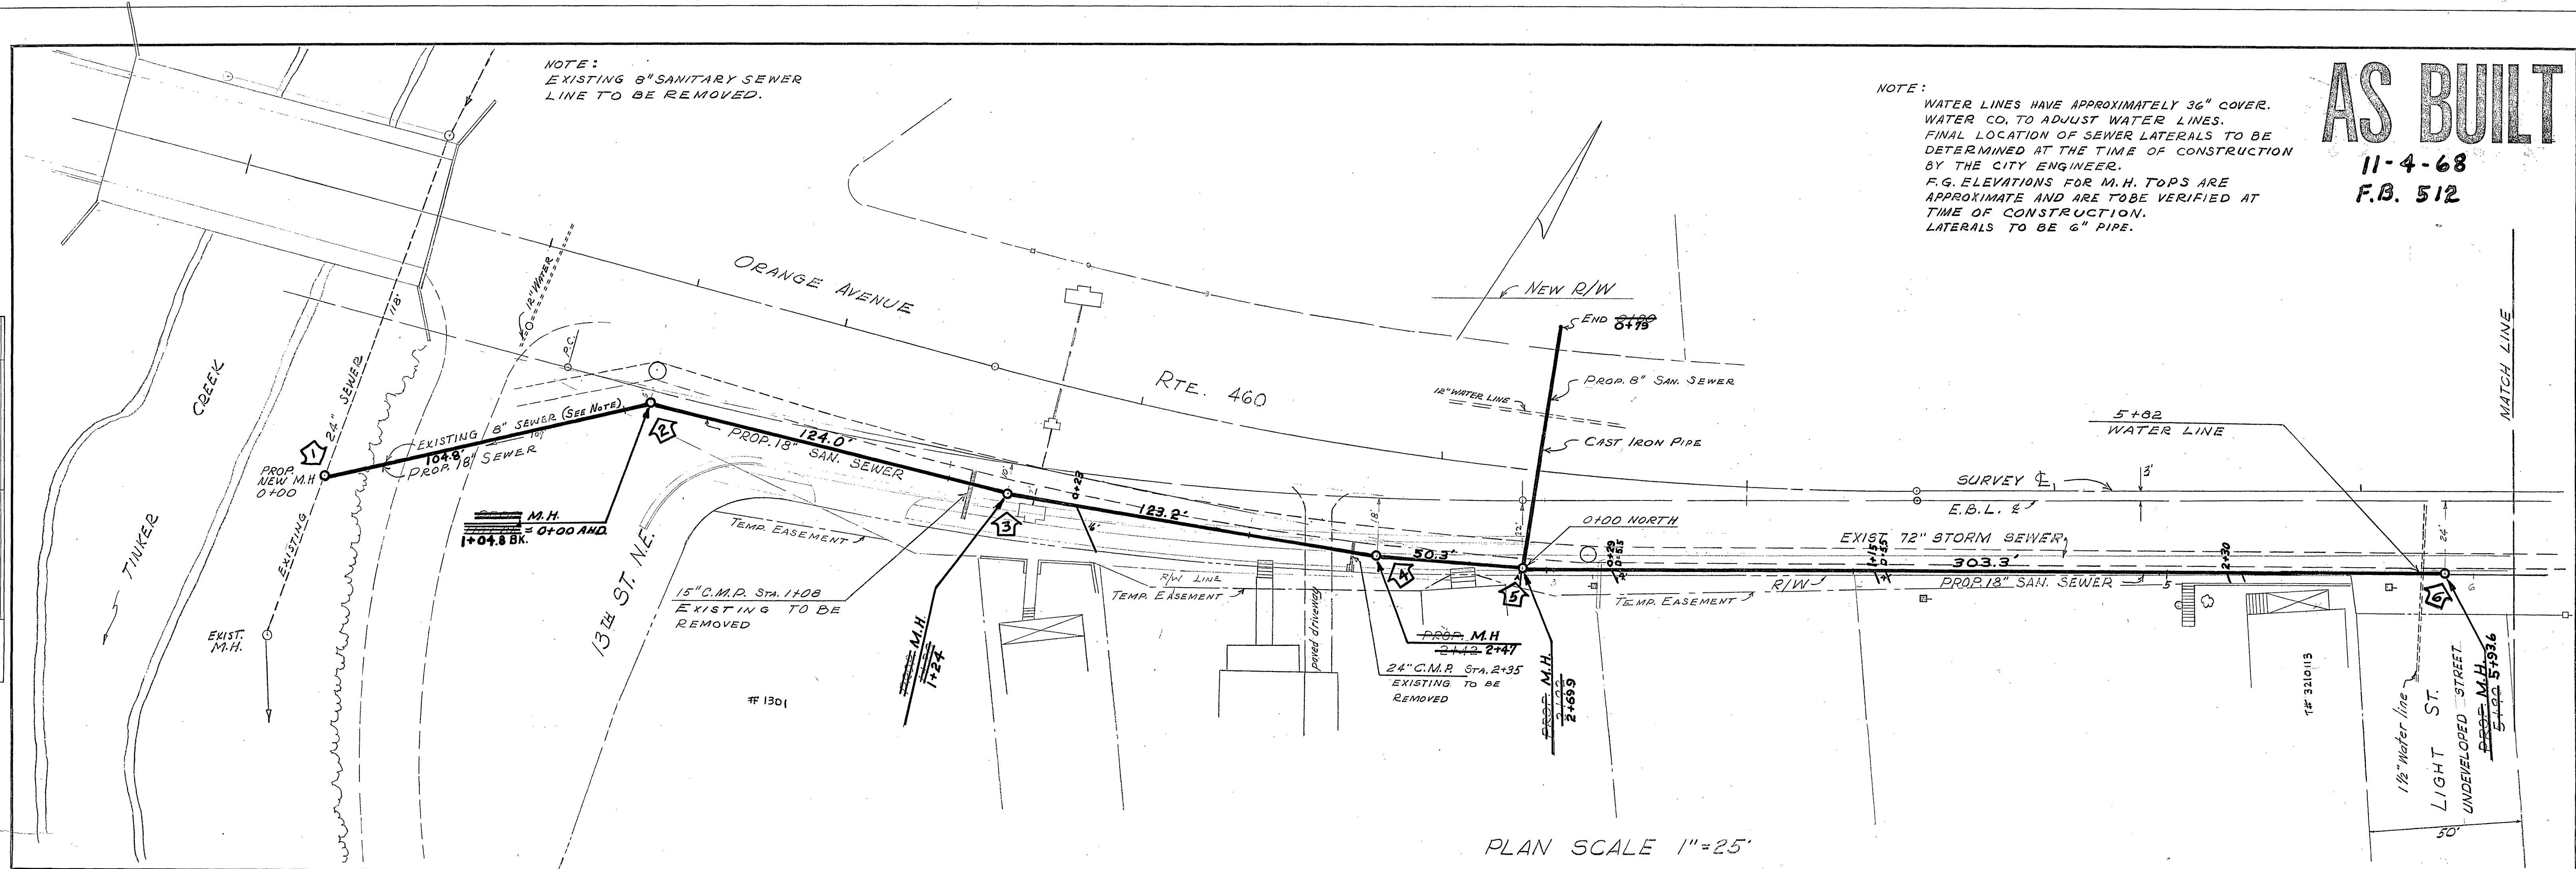

PLAN SCALE 1"=25'

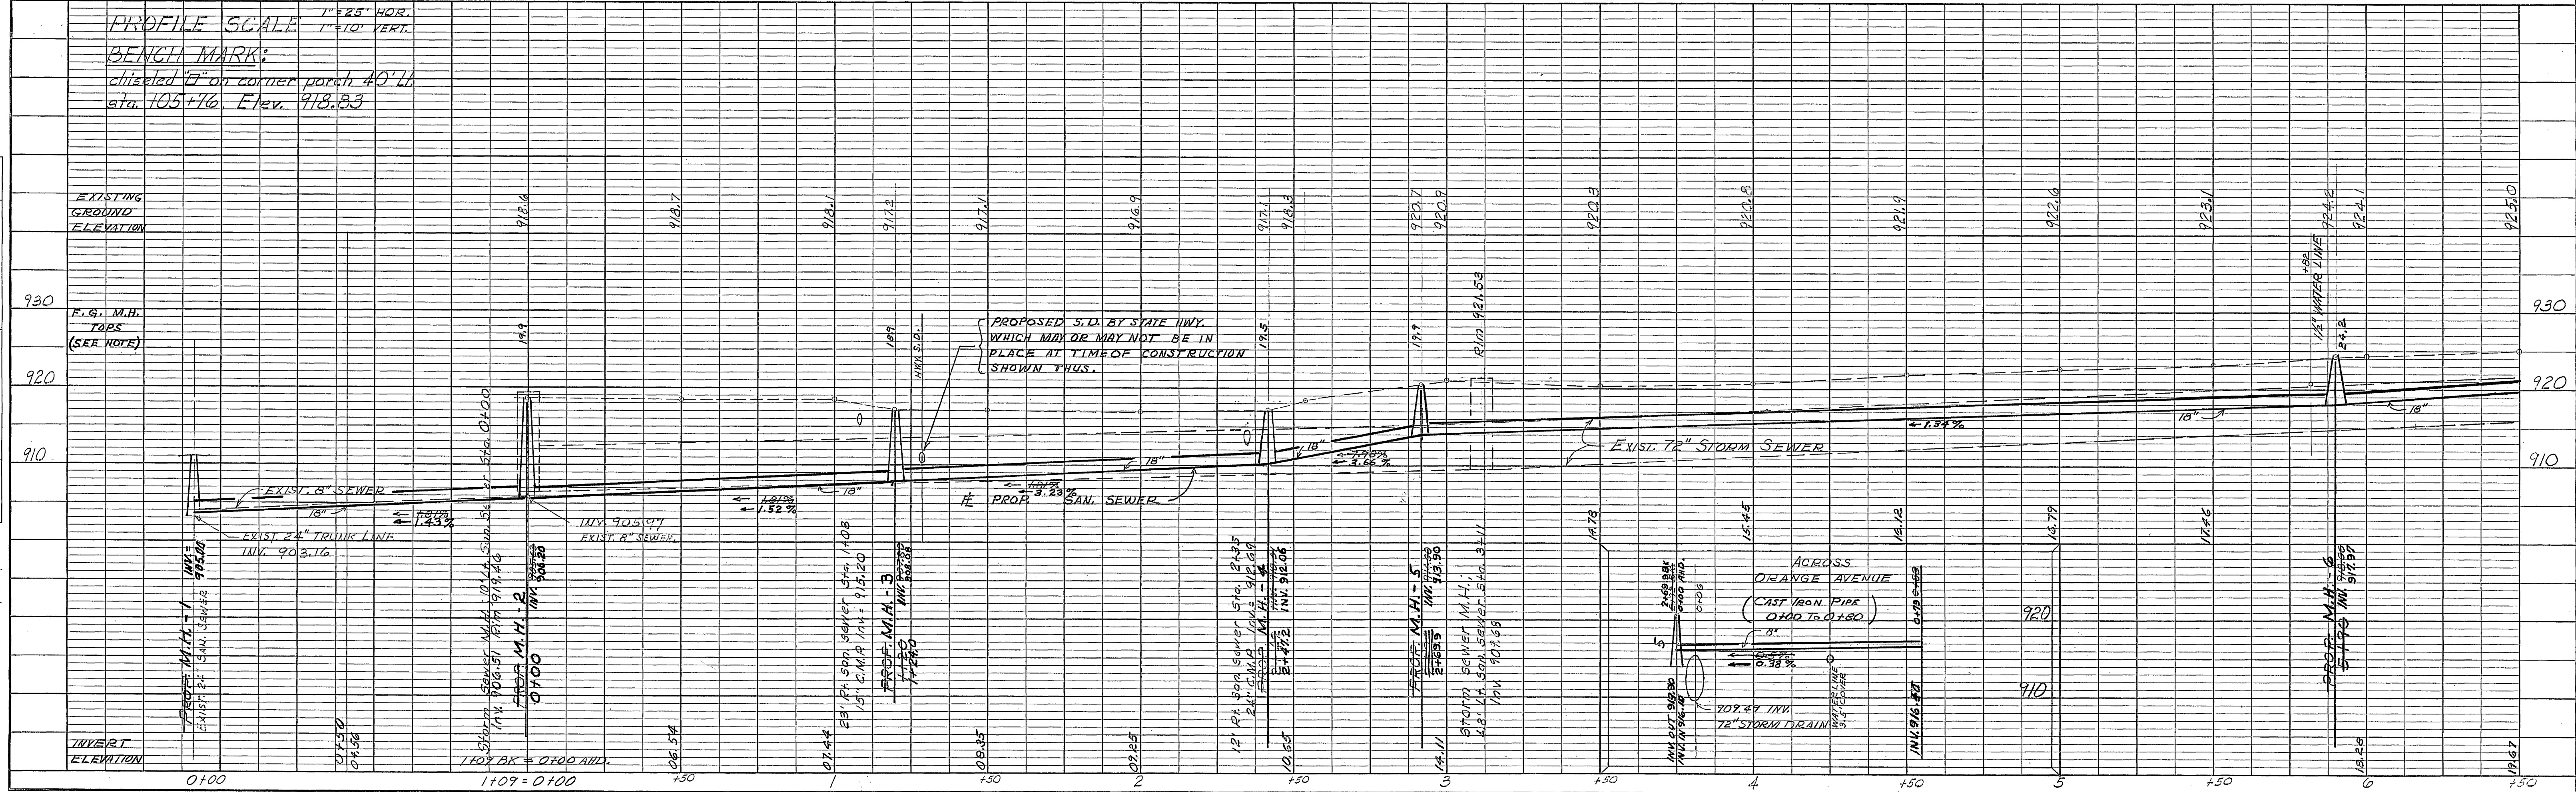

K $\div$ Σ PLATE 1, PLAN-PROFILE
KEUFFEL & ESSER CO.

48 7004 MADE IN U. S. A. 26874

PLAN No. 5025

SHEET 2 OF 8