



11-4-68
F.B. 512

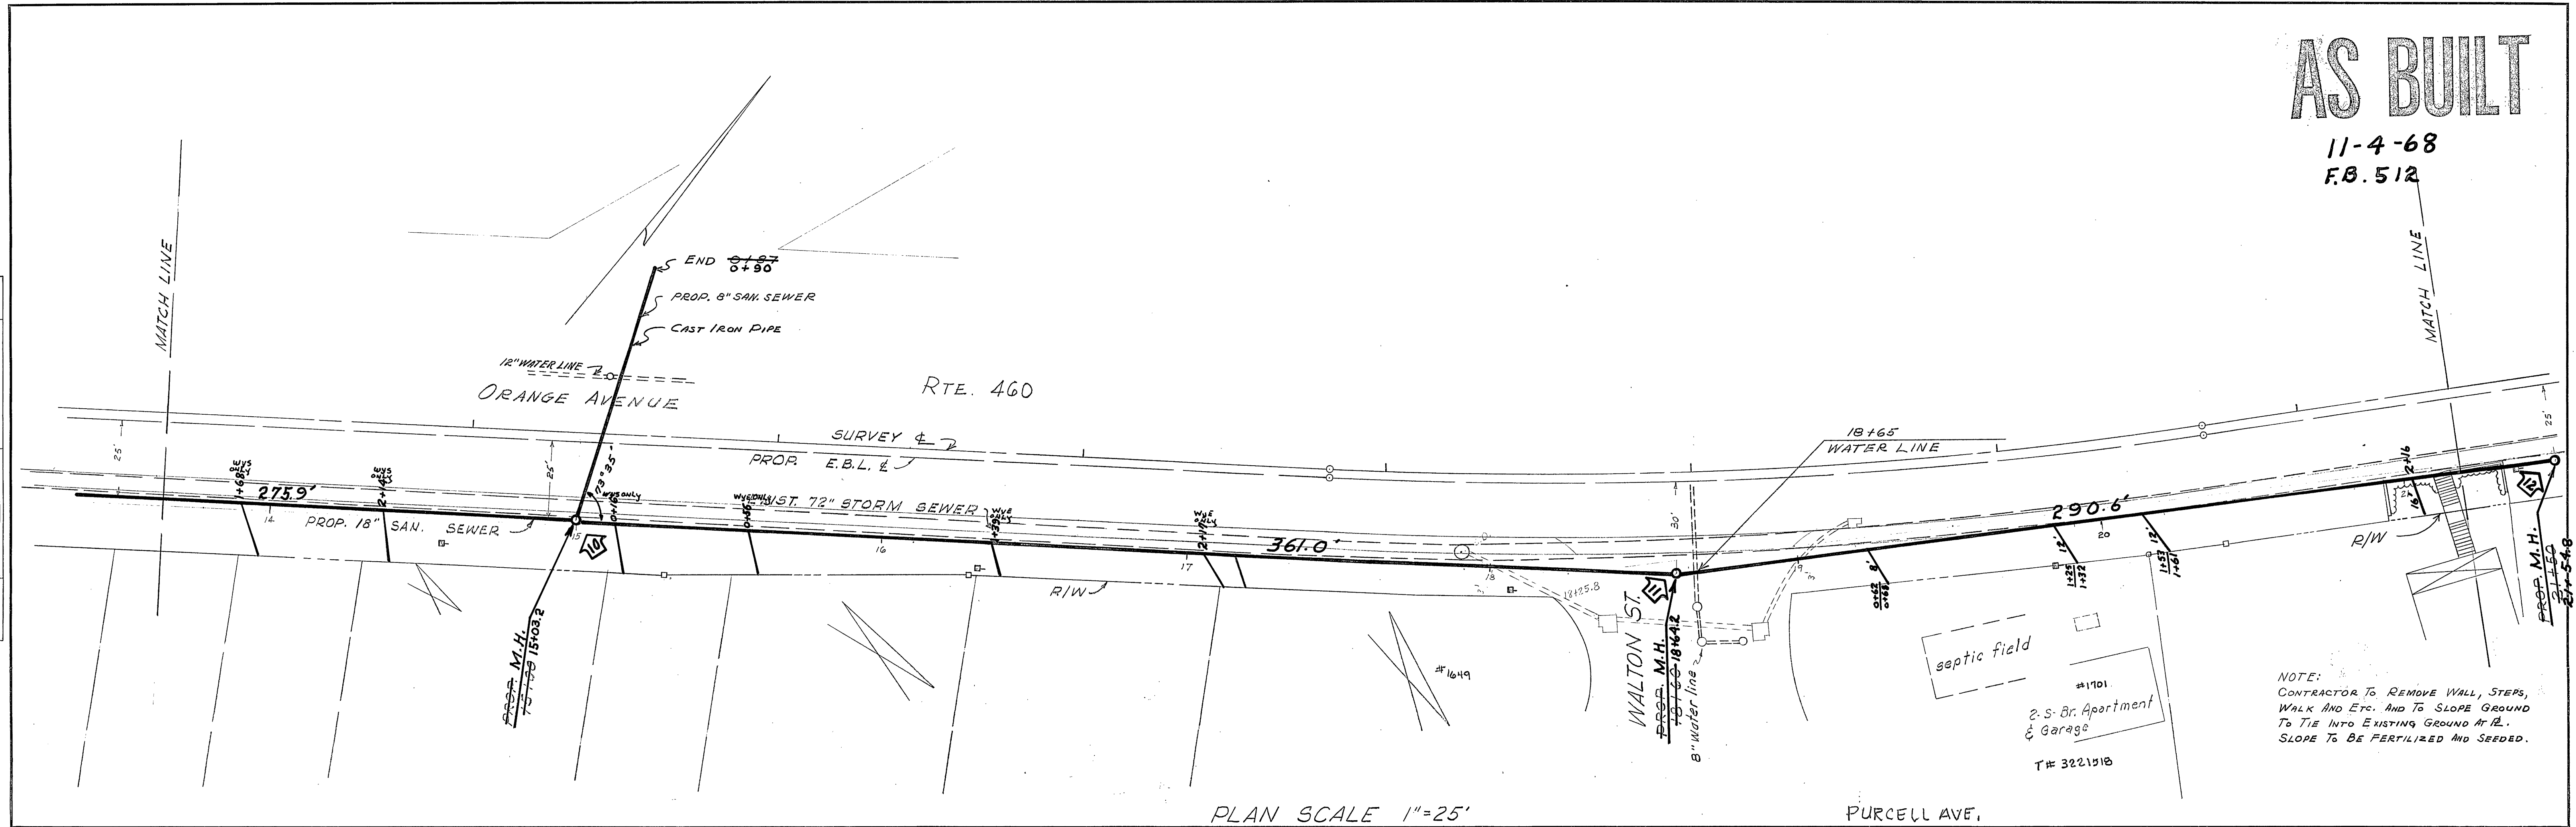

NOTE:
CONTRACTOR TO REMOVE WALL, STEPS,
WALK AND ETC. AND TO SLOPE GROUND
TO TIE INTO EXISTING GROUND AT R.
SLOPE TO BE FERTILIZED AND SEEDS.

PURCELL AVE.

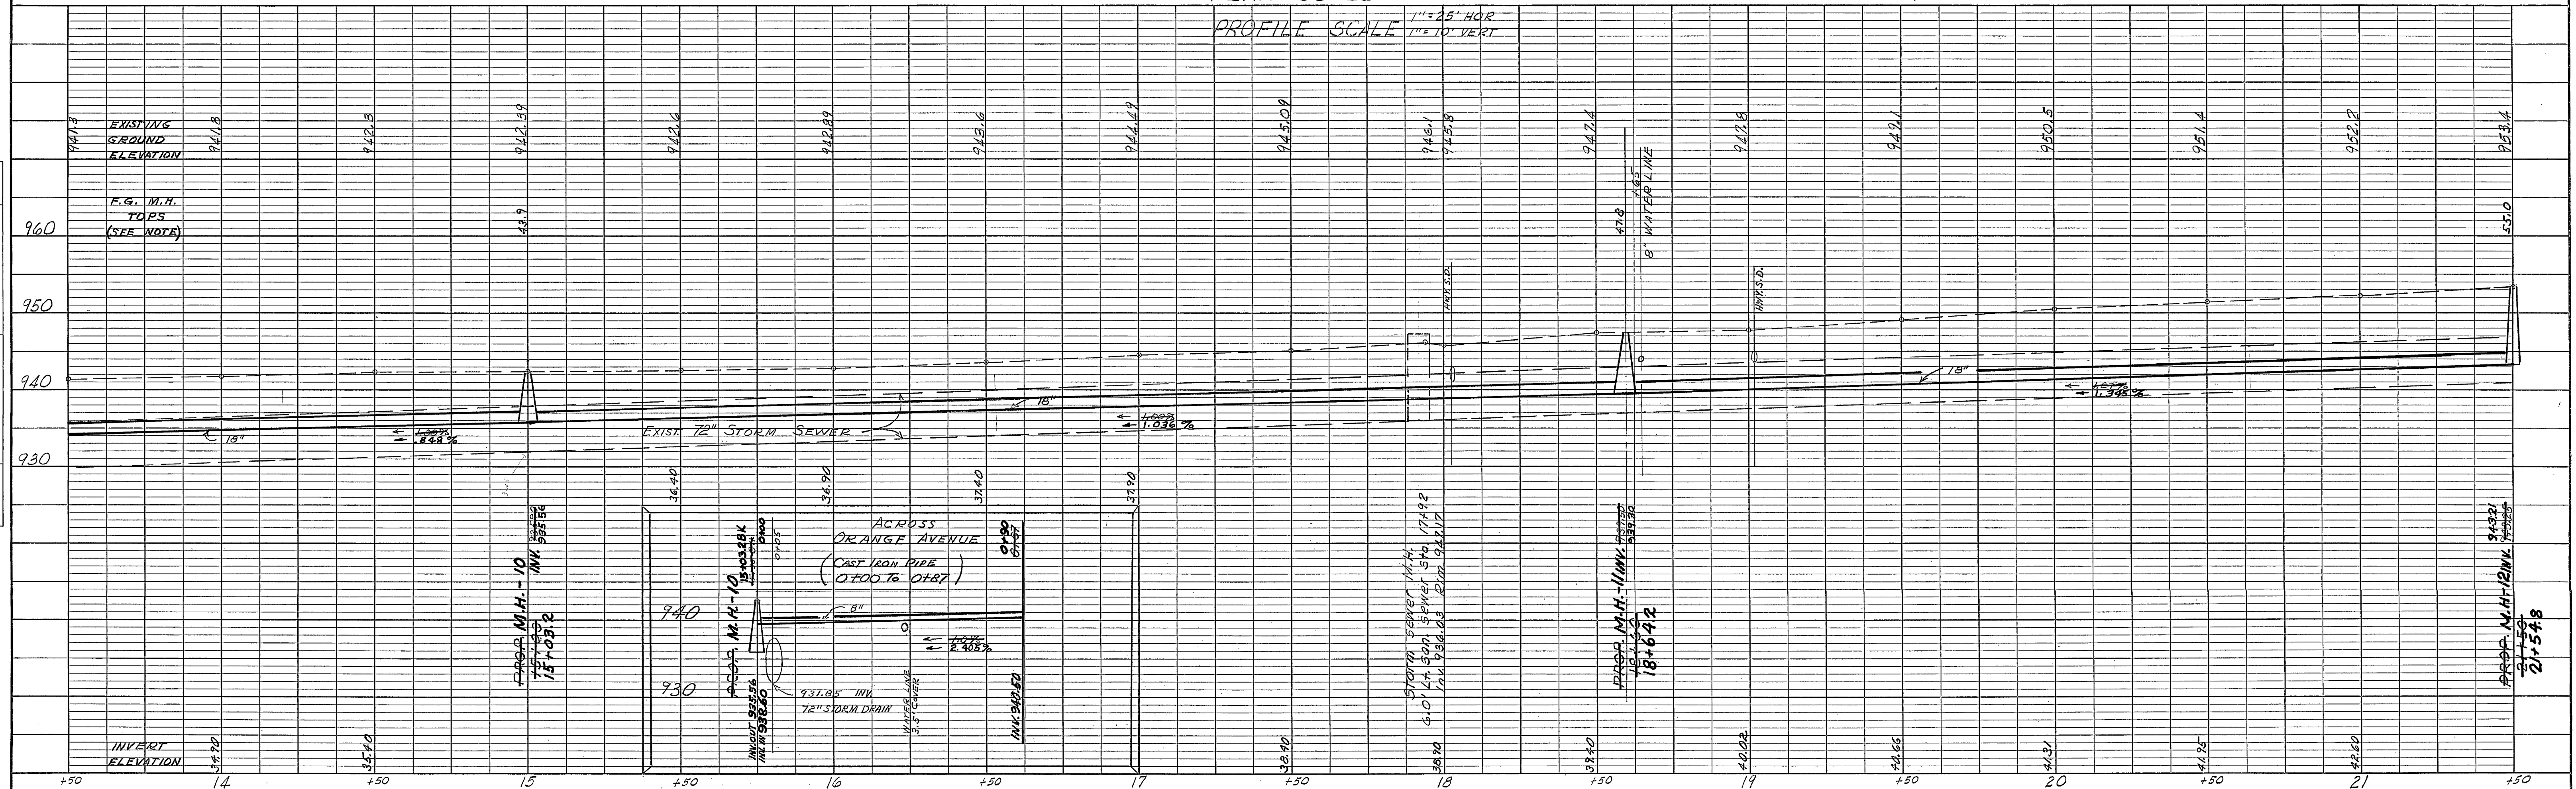

K+E PLATE 1, PLAN-PROFILE
KEUFFEL & ESSER CO.

48 7004 MADE IN U. S. A. 25074

PLAN No. 5025

SHEET 4 OF 8