
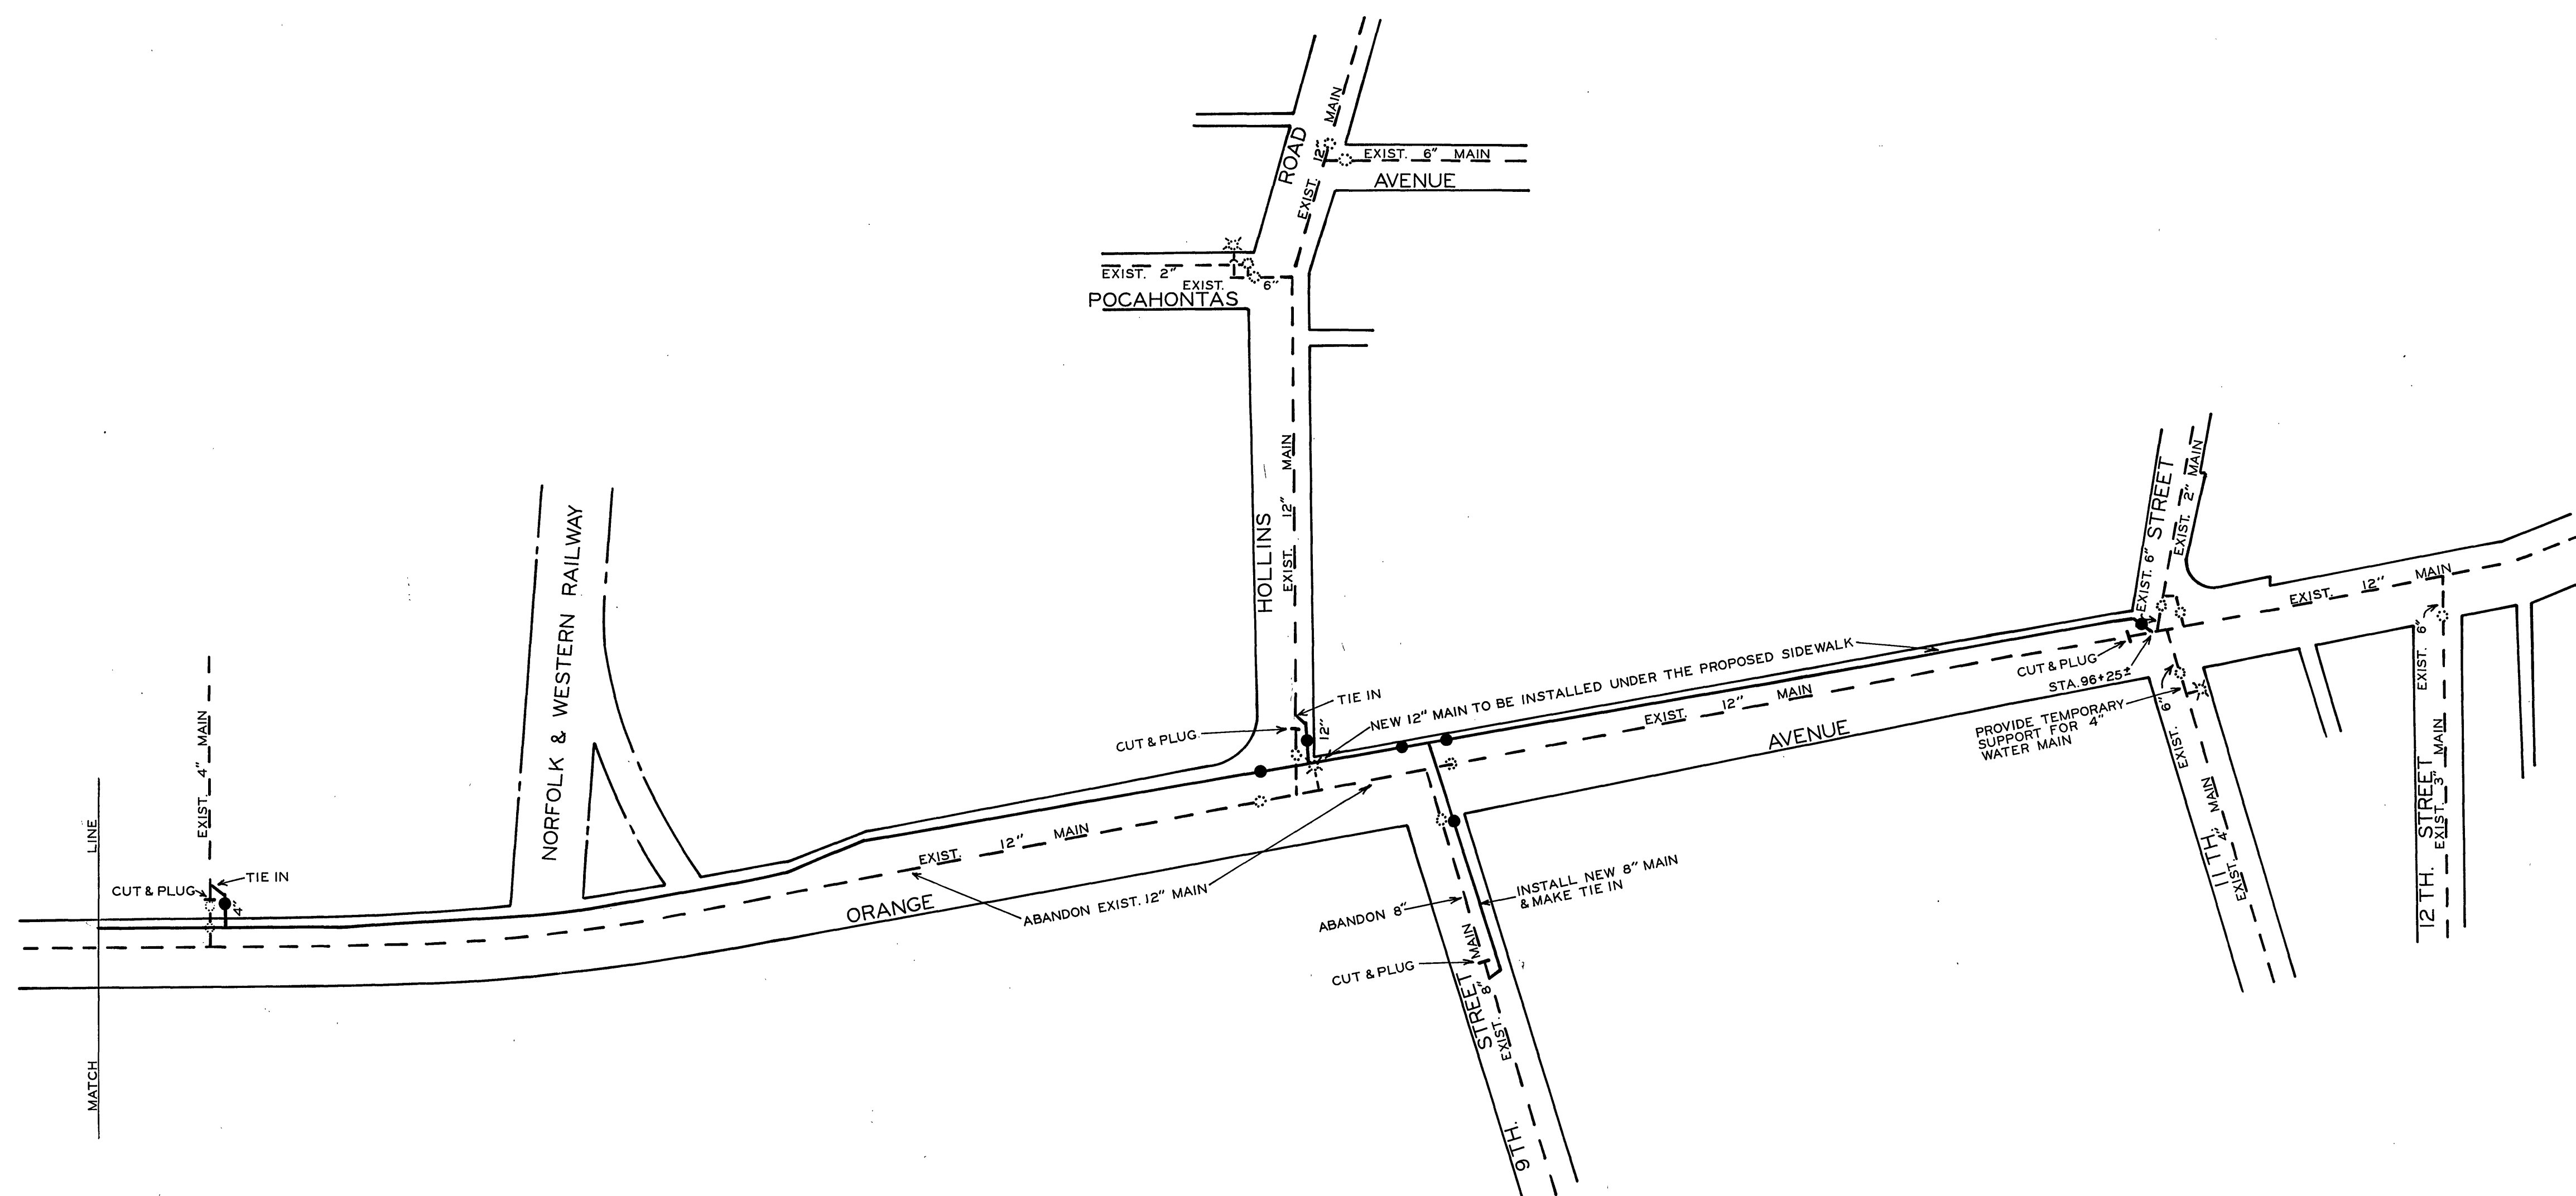


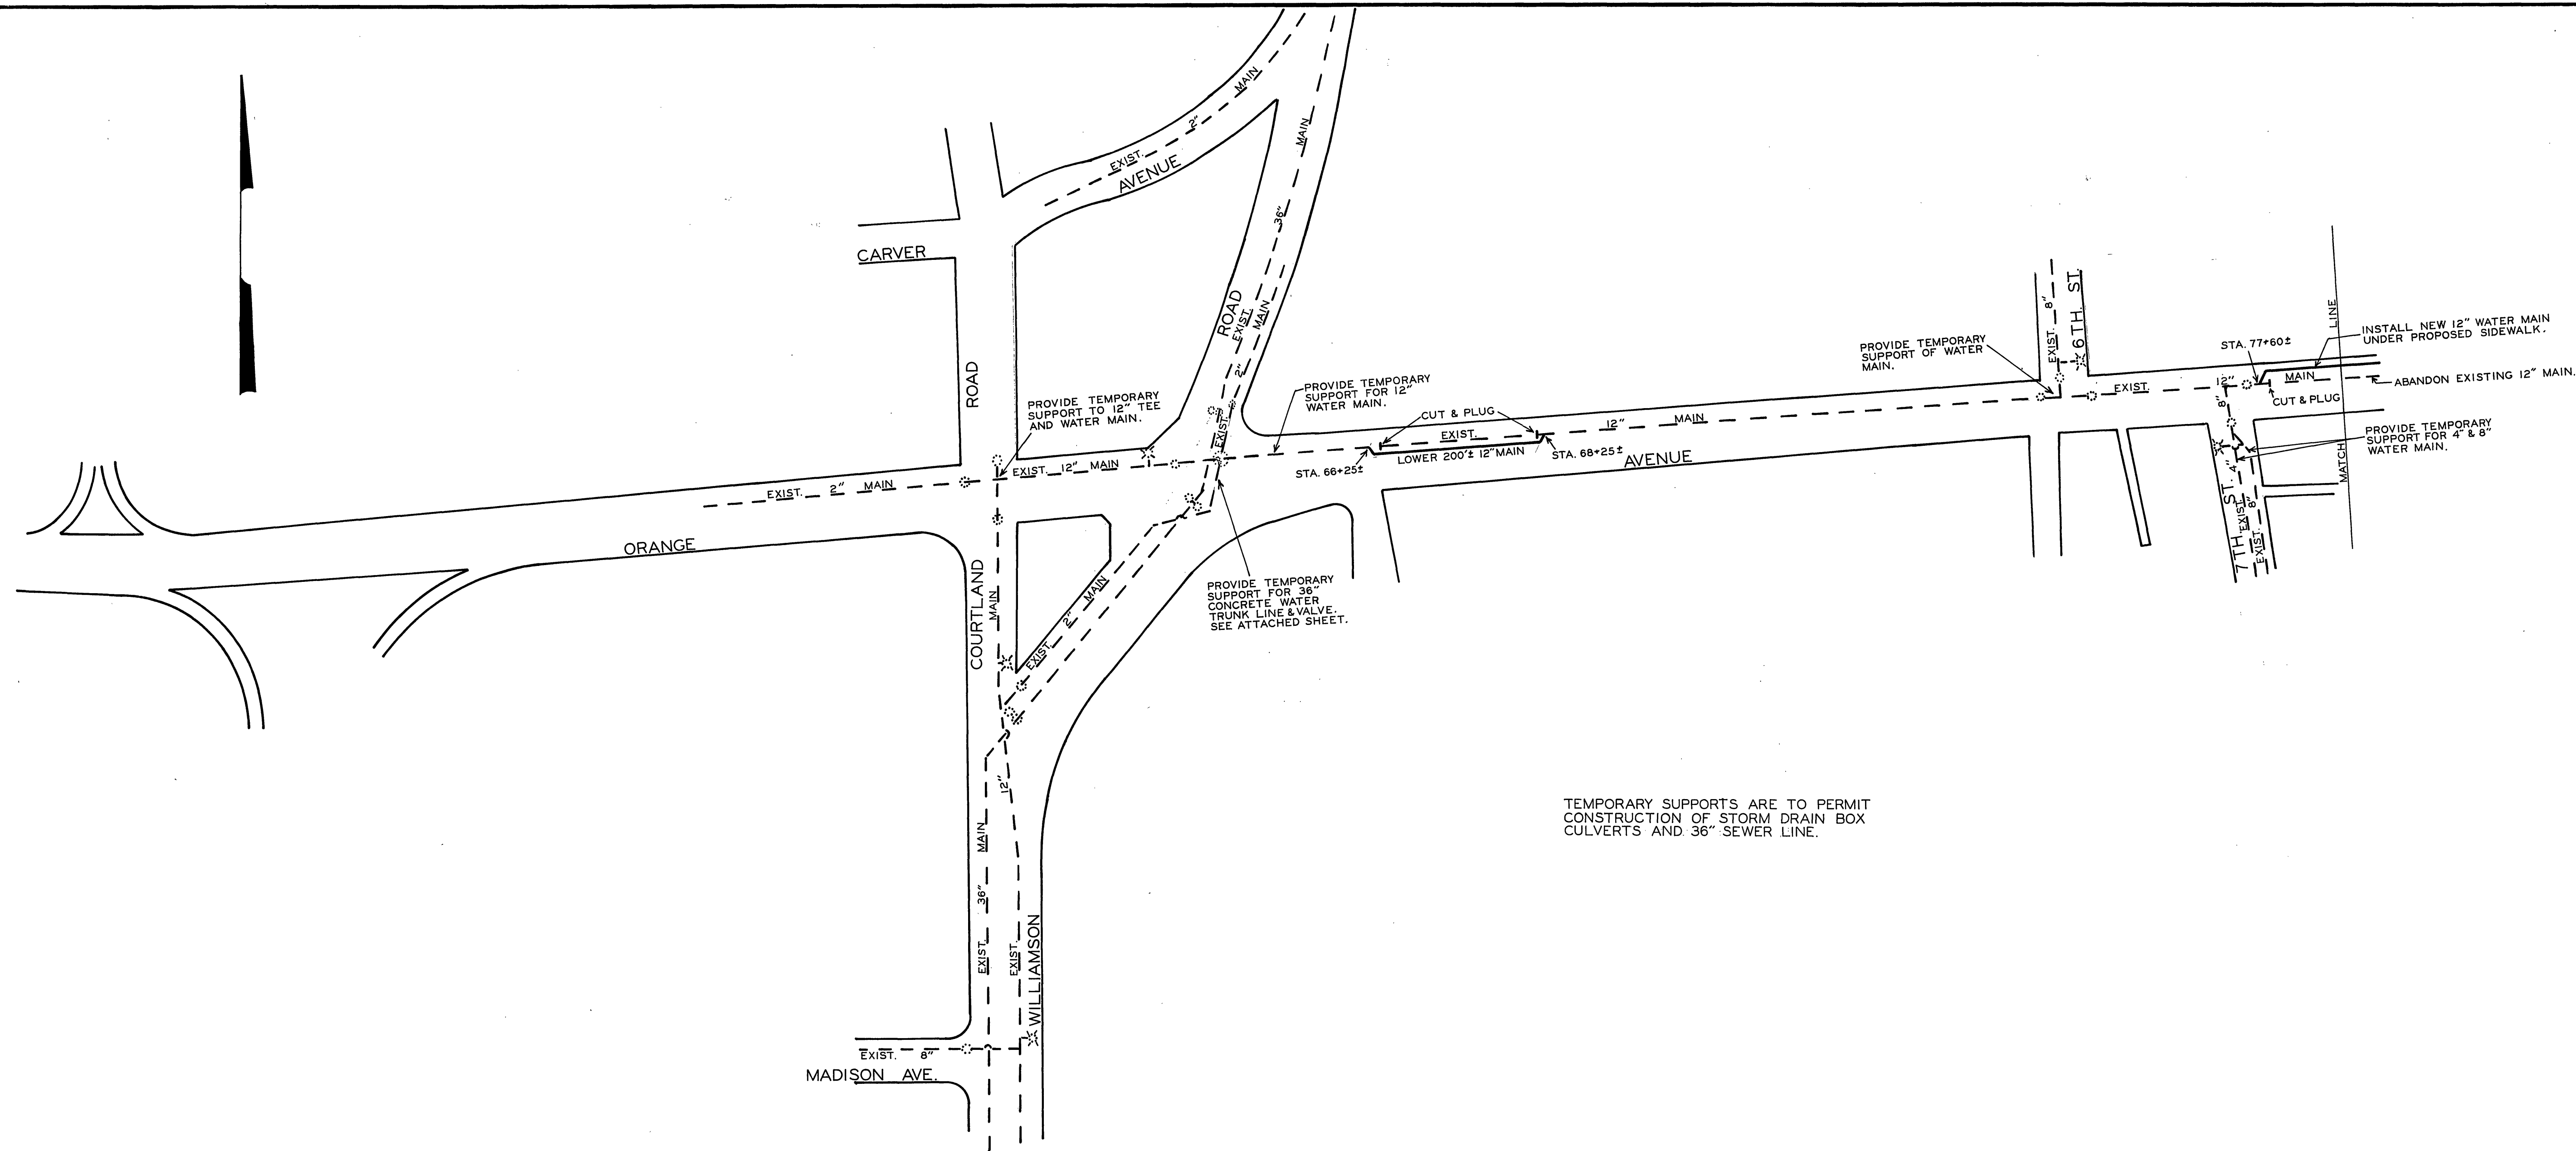

DATE STARTED	Nov. 12, 1971				
DATE COMP.	SEPT. 11, 1972				
FEET MAIN	2282	SIZE	12"	VALVE	5
	239		8"		5
F. H. COMP.					
F. H. STUB ONLY	1	6"	1	1	
SERV. INS. BY:					
MAINS INS. BY:	HARRIS MECH. CONT.				
NO. 3/4" SERV. INS.					
CITY OR CO.	CITY				
DEPT. INSP.	J. E. PAGANS				

WATER DEPARTMENT
CITY OF ROANOKE, VA.
ORANGE AVENUE N.E.
RELOCATION OF MAIN
SCALE - 1"=100'
DRAWN BY C.A.H. MAY 14, 1969