
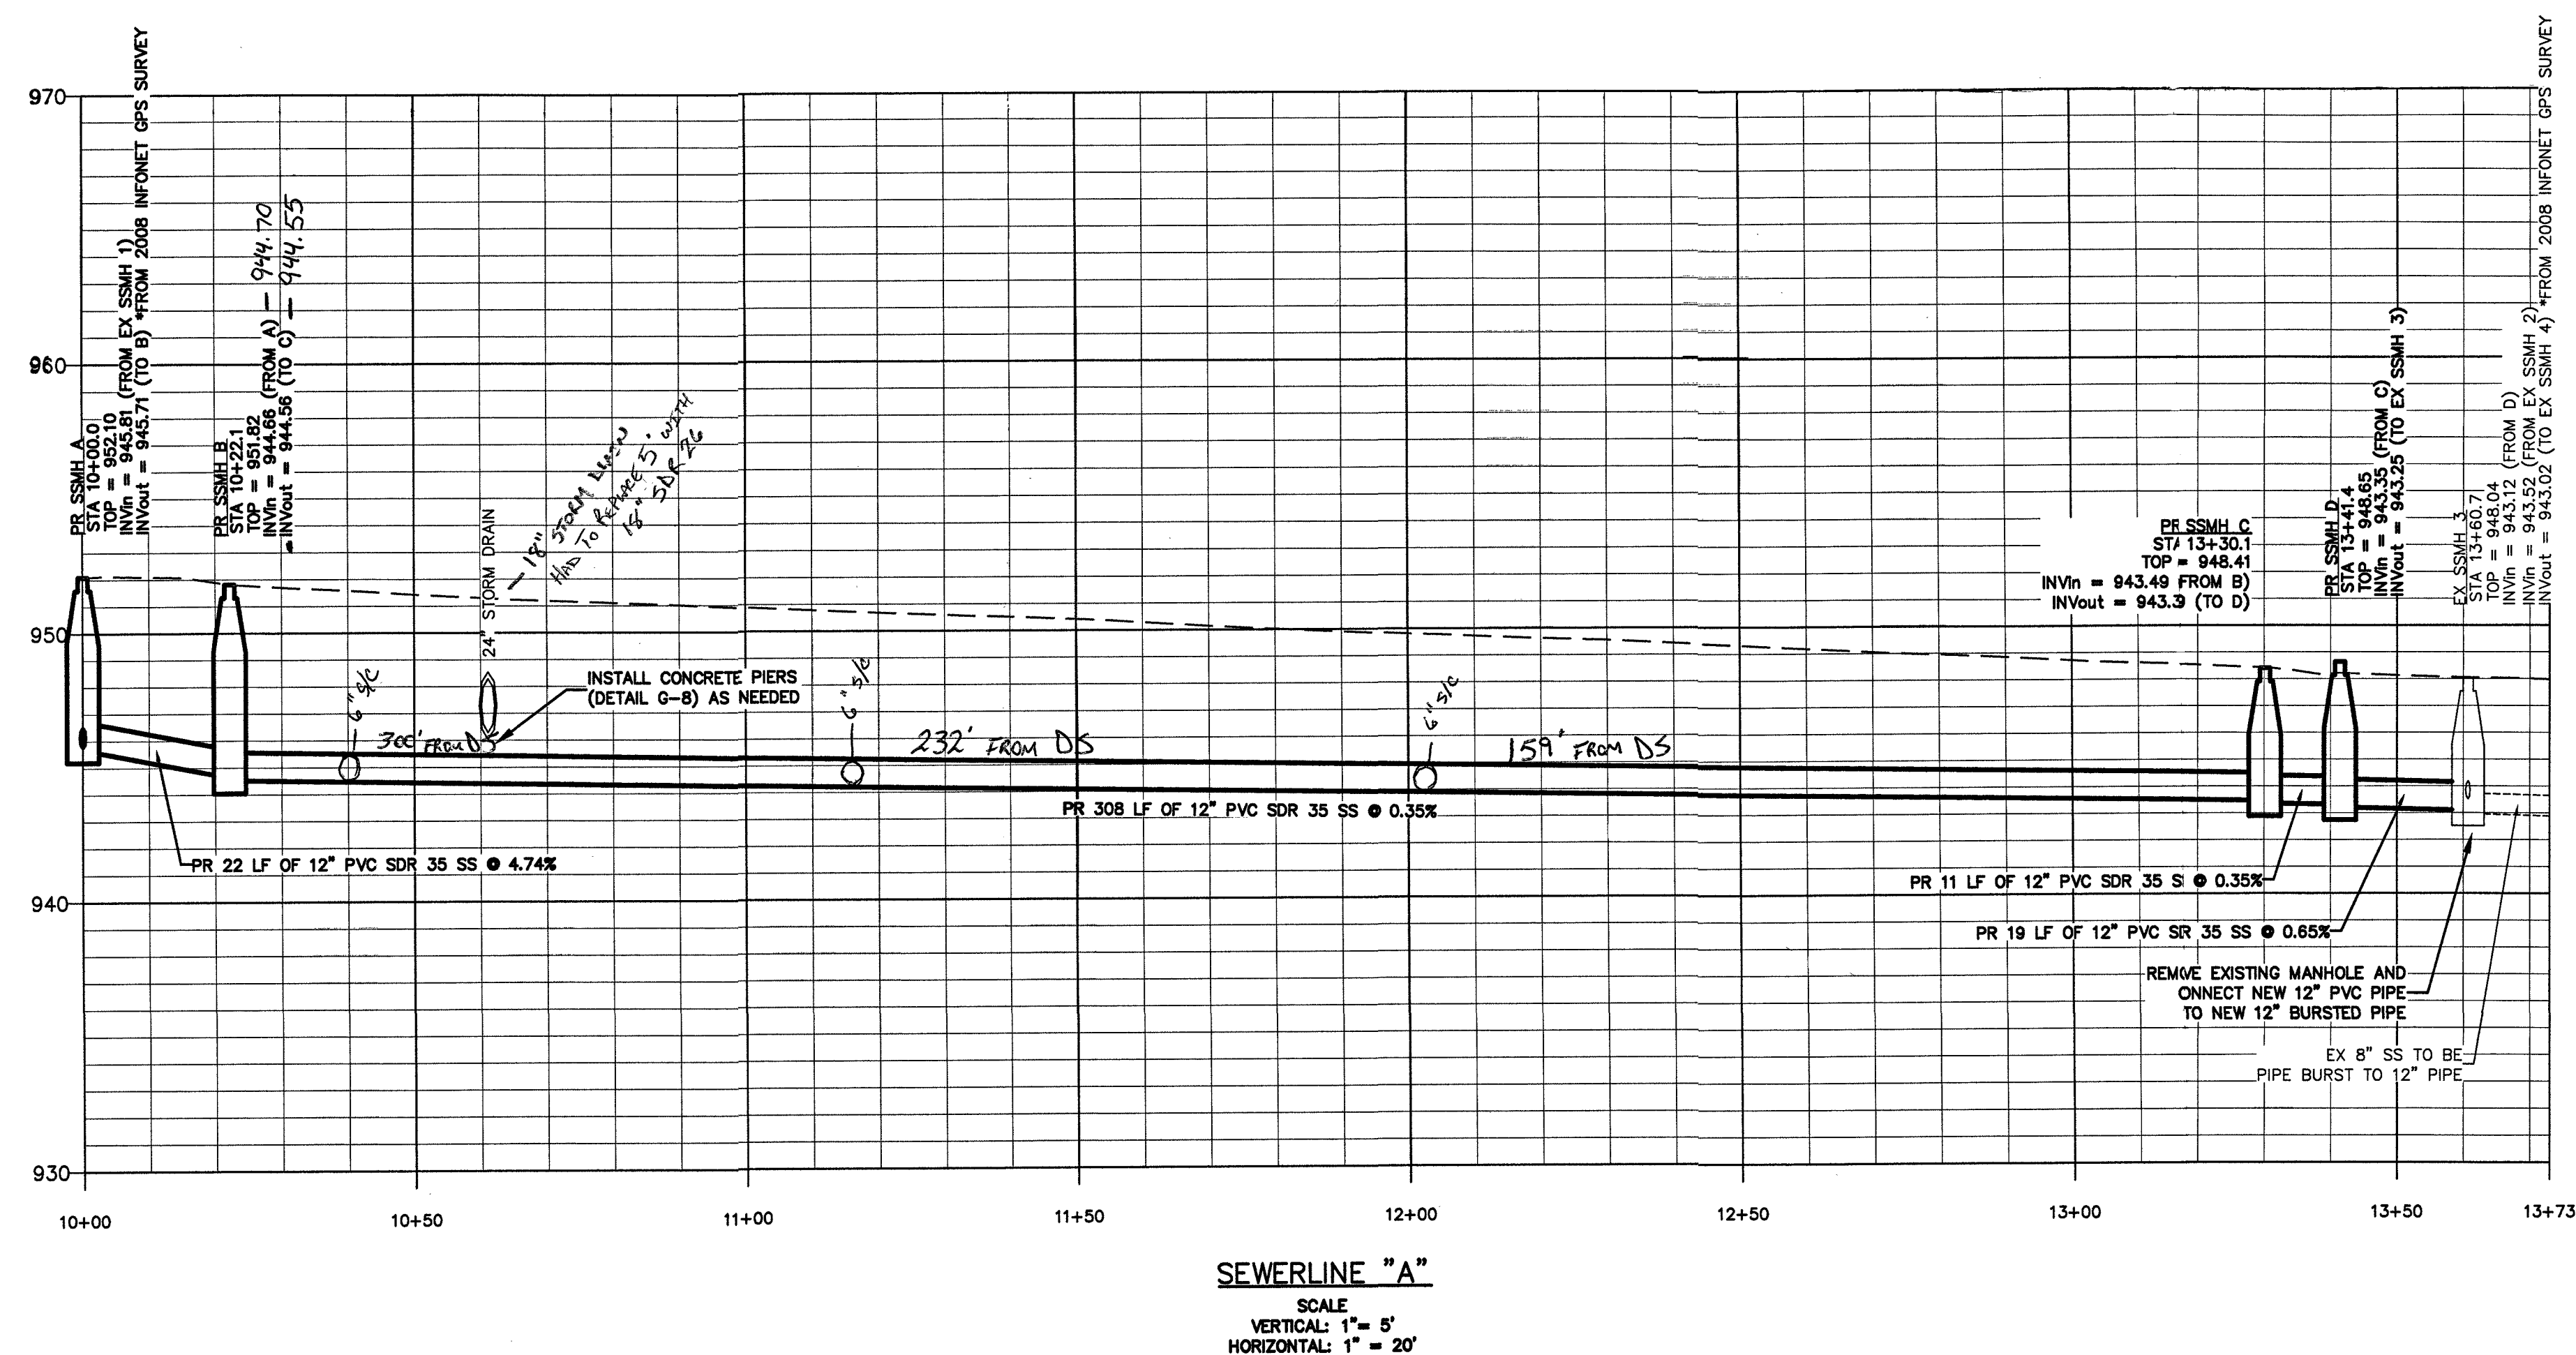


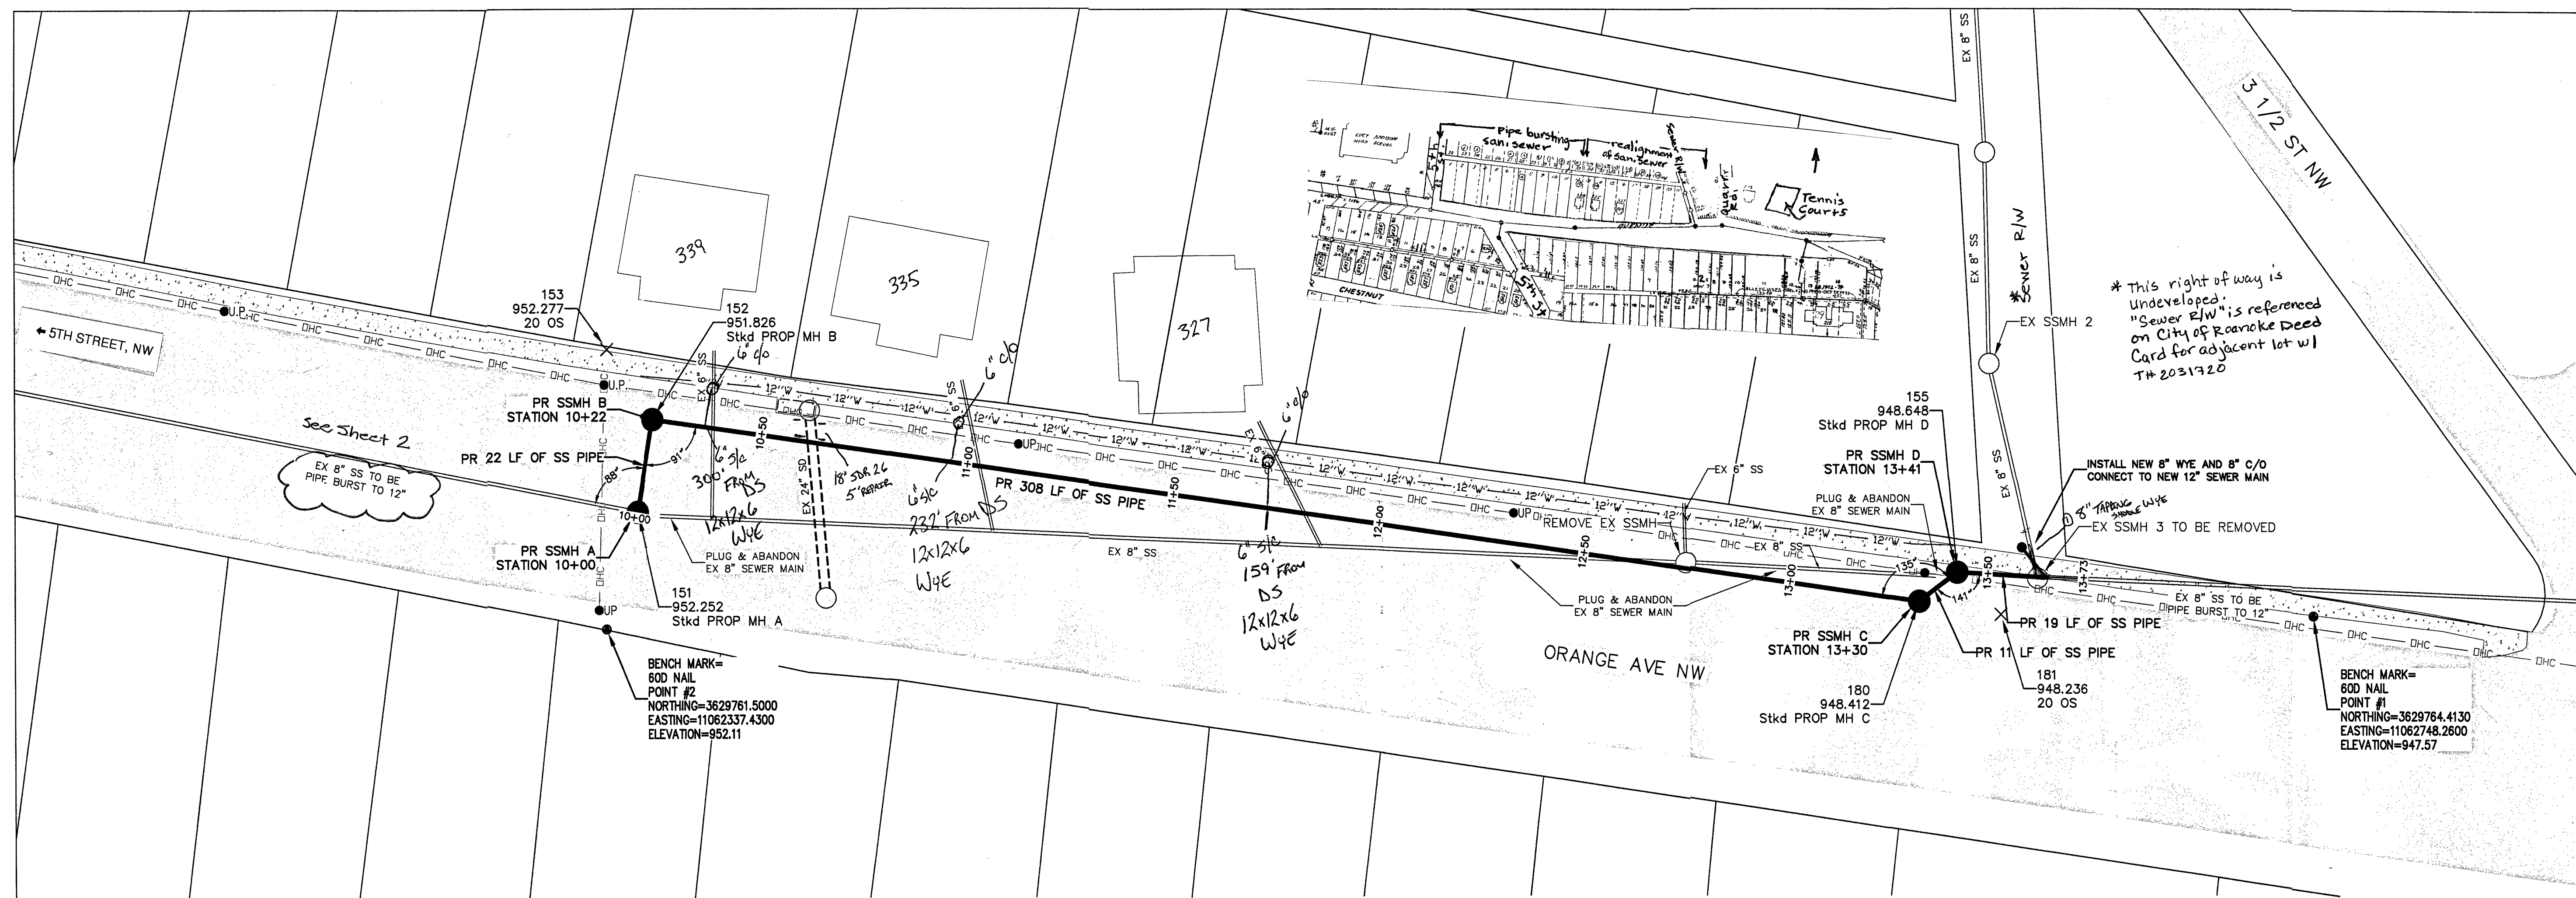

		WESTERN VIRGINIA WATER AUTHORITY		Project: 339 Orange Ave NW		
Engineering Services				Date: 3/31/2016		
				By: DRJ		
				Check:		
MH #	Offset (ft)	Exist Elev. @ Offset	Prop. Elev. @ Invert Out	Rim Elev.	Cut - (ft.) Fill + (ft.)	Remarks
B			944.56	951.83	-7.27 ^①	PK NAIL
	10					PK NAIL
	20	952.28			-7.72	PK NAIL
C			943.39	948.41	-5.02 ^②	PK NAIL
	10					PK NAIL
	20	948.24			-4.85	PK NAIL