


THE ENGINEER AND/OR SURVEYOR TAKES NO RESPONSIBILITY FOR THE LOCATION OR ACCURACY OF THE UTILITIES AS SHOWN HEREON OR ANY UTILITIES WITHIN THE PROJECT THAT MAY NOT BE SHOWN HEREON. THE CONTRACTOR SHALL BE RESPONSIBLE FOR CONTACTING THE UTILITY COMPANIES TO SEE IF ANY UTILITIES EXIST WITHIN THE AREA OF THE PROJECT BEFORE ANY CONSTRUCTION BEGINS. ANY COST INCURRED BY DAMAGING ANY UTILITY WITHIN THE PROJECT SHALL BE AT THE EXPENSE OF THE CONTRACTOR.

48 WORKING HOURS PRIOR TO STARTING THE WORK, THE CONTRACTOR SHALL CALL MISS UTILITY AT 1-800-552-7001 AND ADVISE THE NATURE AND LOCATION OF THE WORK.

VARIOUS LOTS ON ORCHARD PARK DRIVE
ZONED: R2

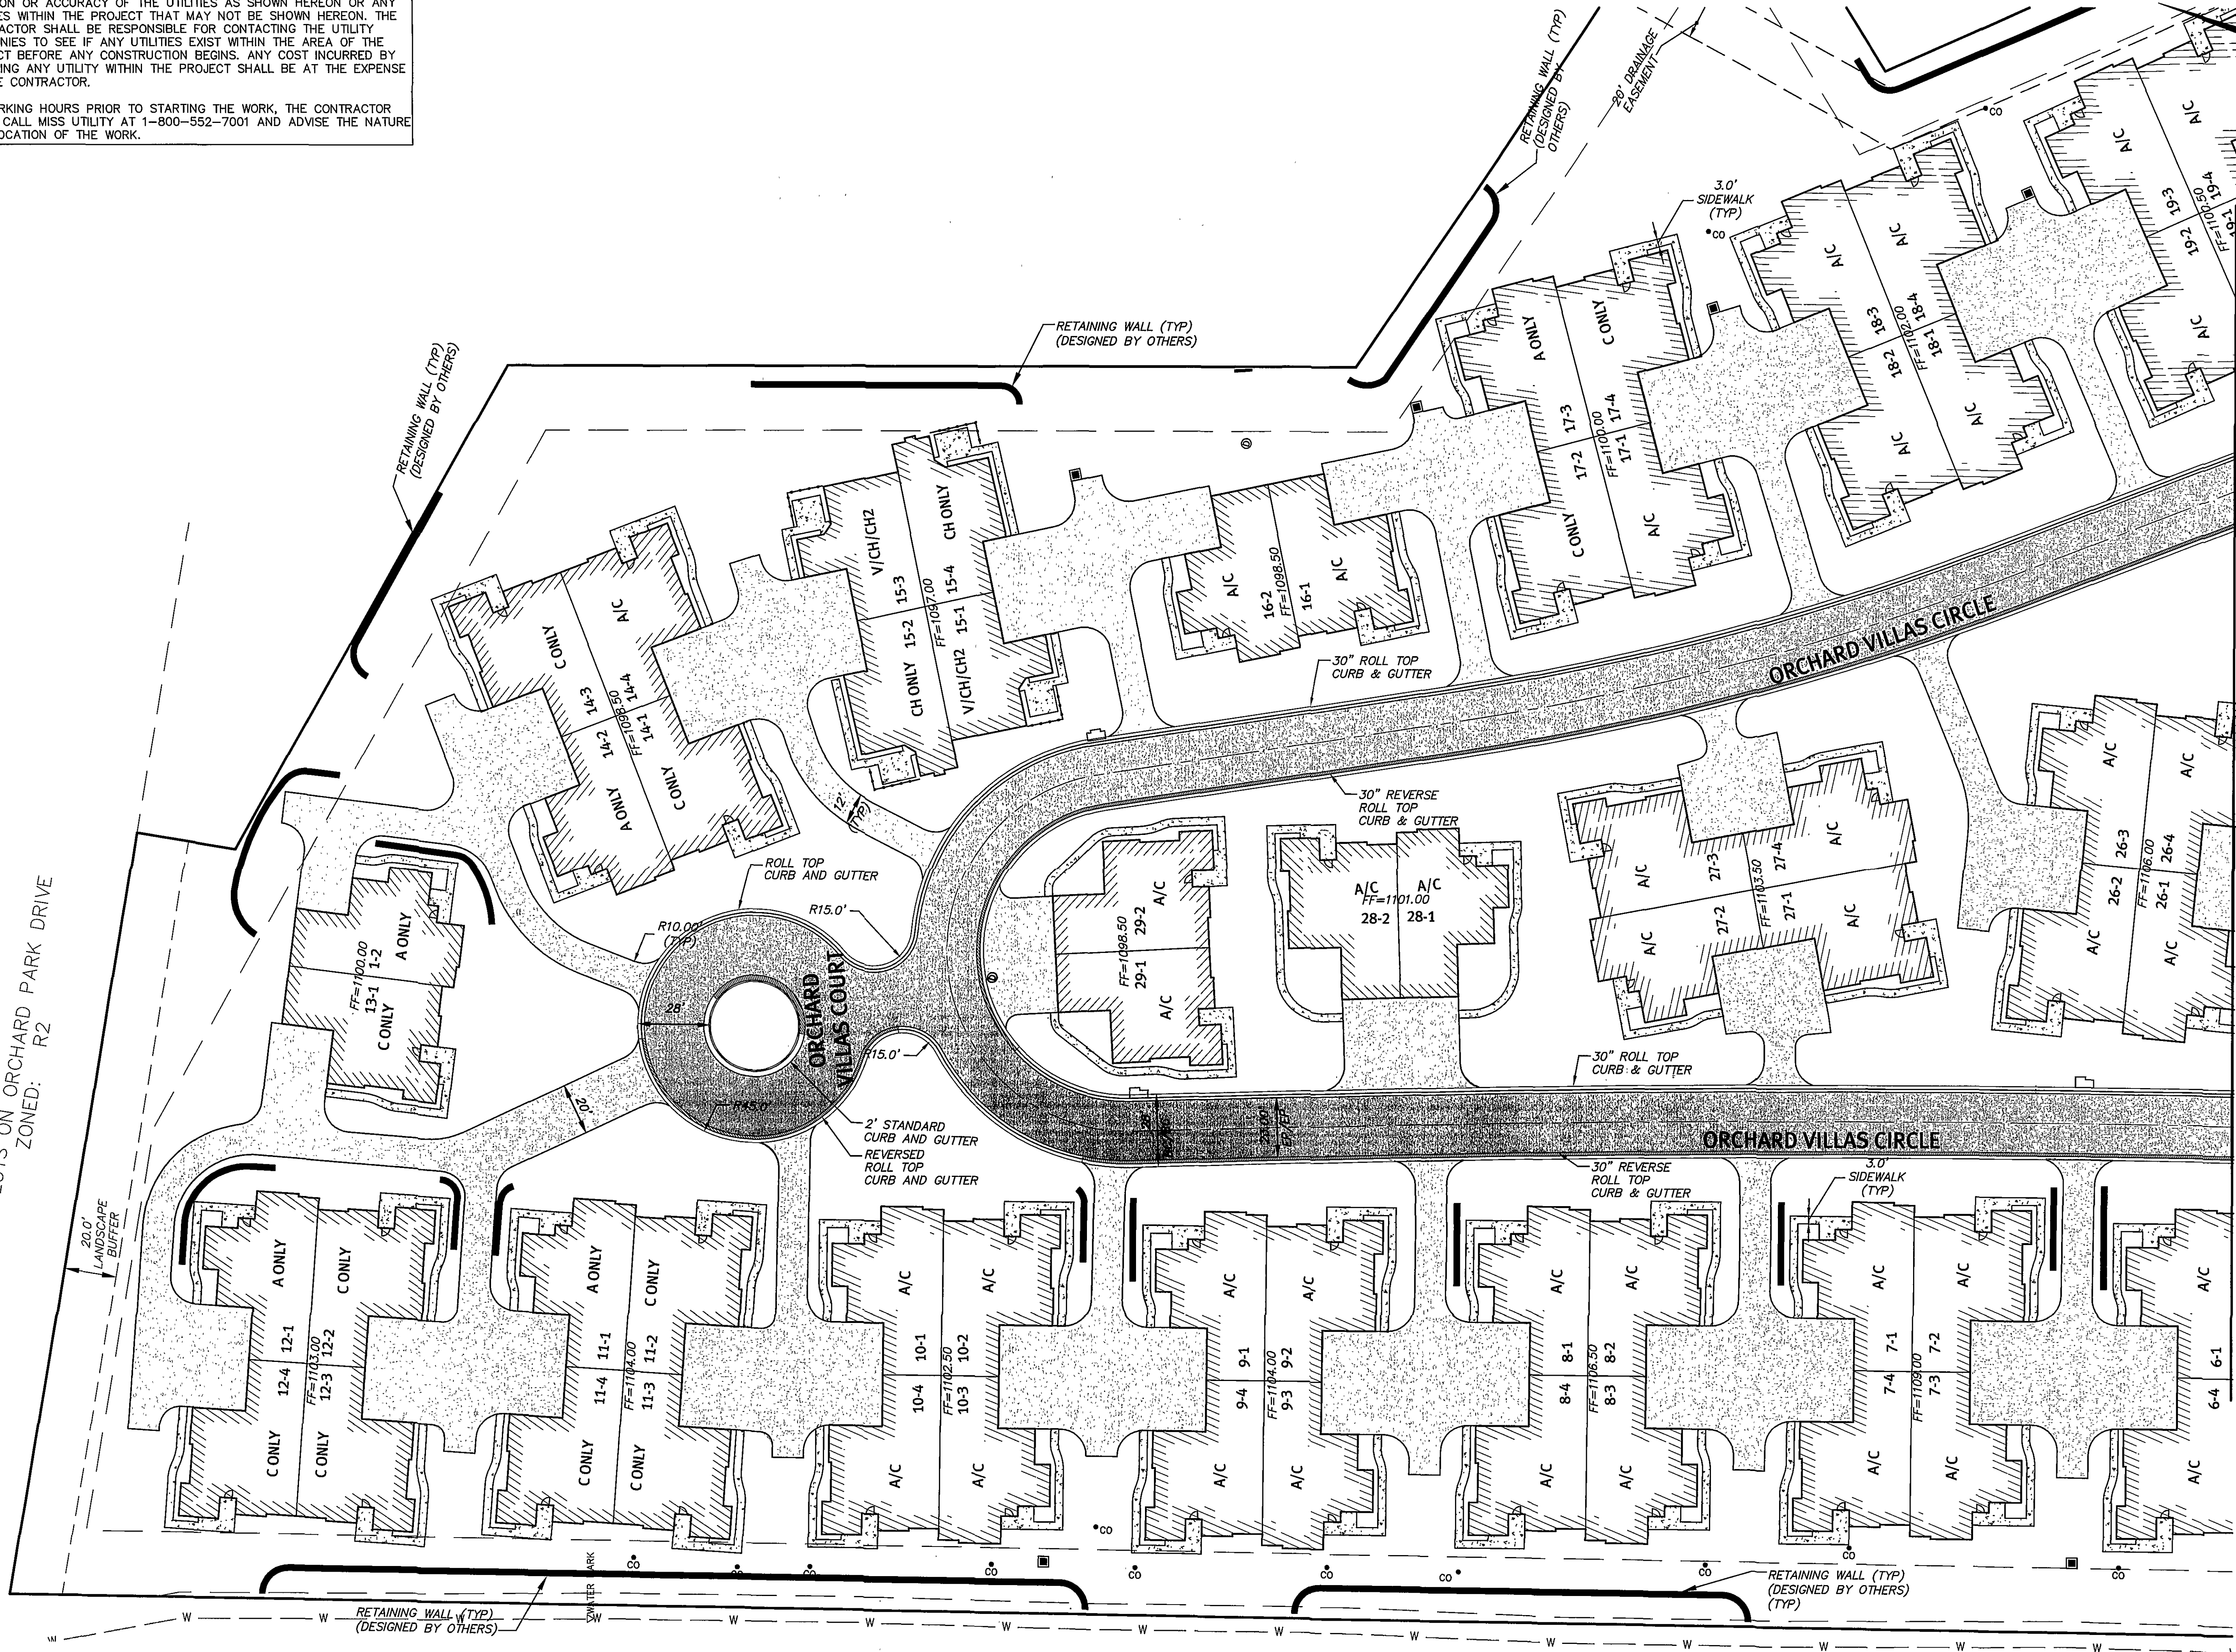

MATCHLINE SHEET 4 OF 33


- LIGHT DUTY ASPHALT PAVEMENT
- HEAVY DUTY ASPHALT PAVEMENT
- VDOT ASPHALT PAVEMENT
- ROLL TOP CURB & GUTTER
- REVERSE ROLL TOP CURB & GUTTER
- RETAINING WALL
- A ABBEY
- C CANTERBURY
- CH CHATEAU
- CH2 CHATEAU 2
- V VILLA

1	09/06/05	PER COUNTY COMMENTS
2	09/06/05	PER CLIENT COMMENTS
3	11/04/05	PER COUNTY COMMENTS
4	12/06/05	PER COUNTY COMMENTS
6	01/23/06	PER COUNTY AND VDOT COMMENTS

30 SCALE SITE (NORTH) FOR ORCHARD VILLAS ROANOKE COUNTY, VIRGINIA

HURT & PROFFITT
INCORPORATED
2524 LANGHORNE ROAD
LYNCHBURG VA 24501
800.242.4906 TOLL FREE
434.847.0047 FAX

PROJECT NO. 20040345
G.L. NO. 260-04-C4.7
FILE NO. LS-11039
DATE: 09/06/05
DRAWN BY: DLC
CHECKED BY: MDM

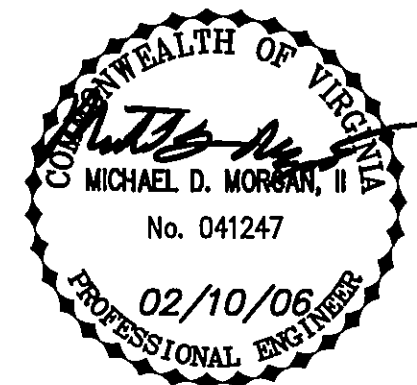

HURT & PROFFITT
SHEET NO.
5 OF 33