


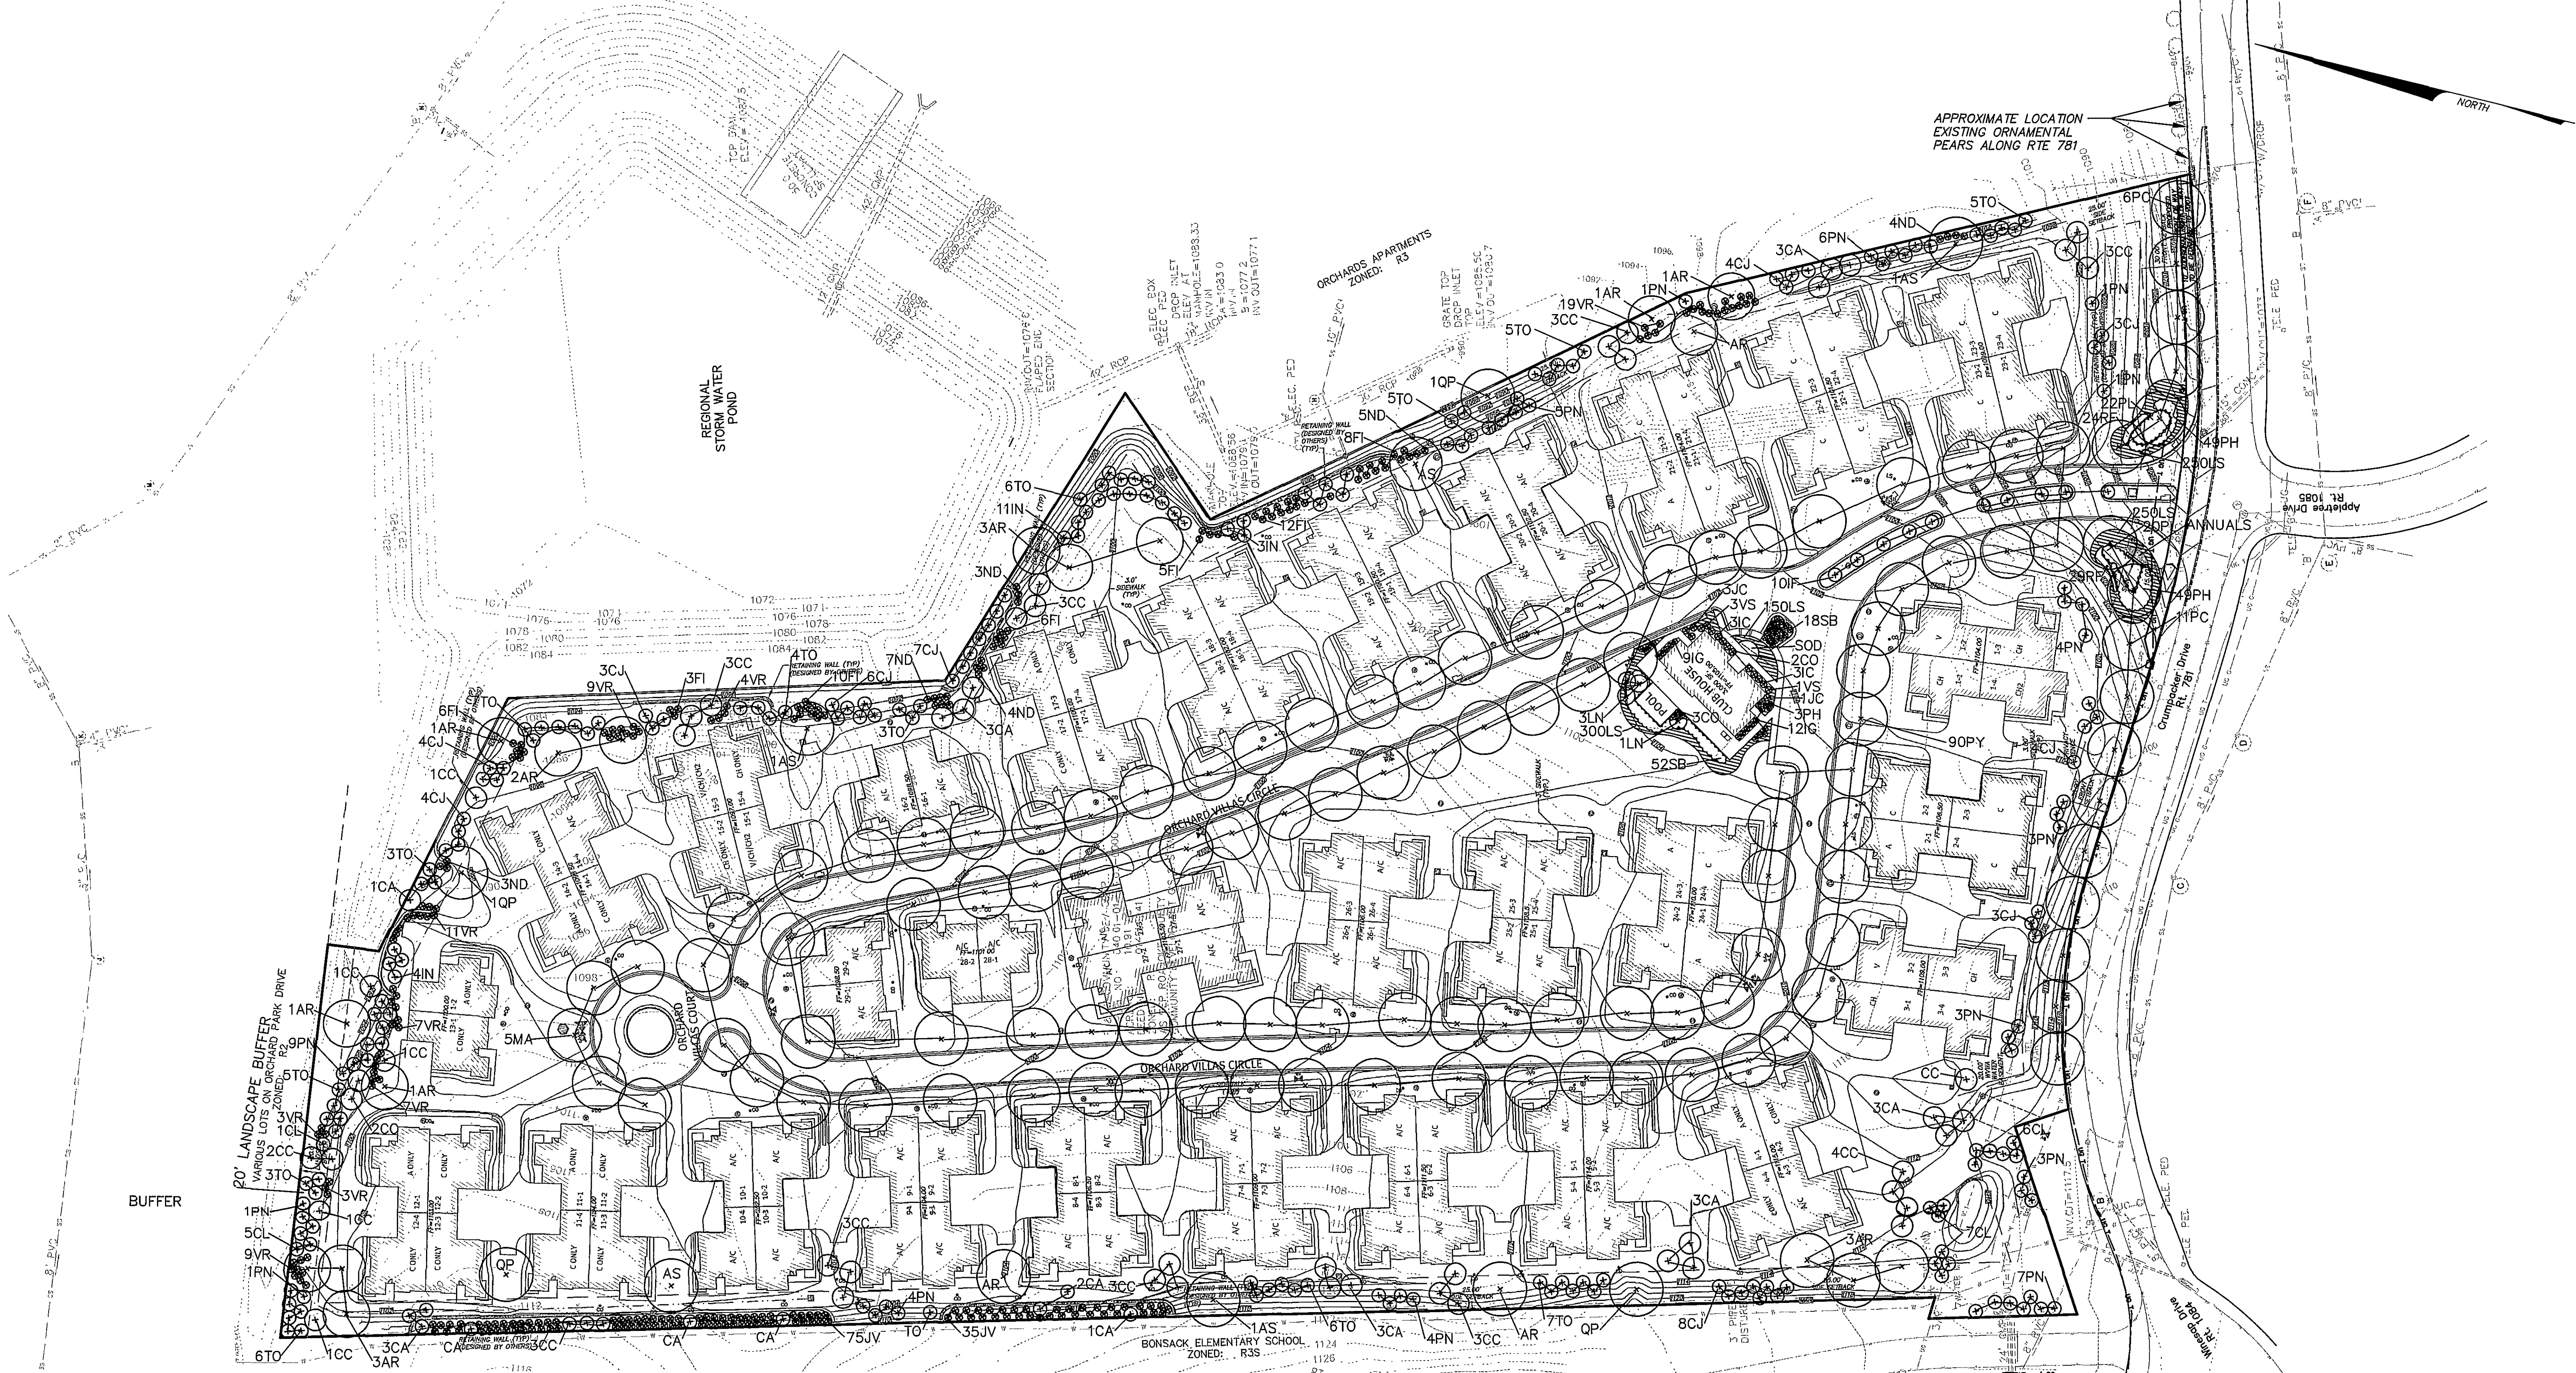


PLANT MATERIALS SCHEDULE

KEY	QUANTITY	TYPE	BOTANICAL NAME	COMMON NAME	SIZE AT INSTALL	SIZE AT MATURITY
AS	5	LD	ACER SACCHARUM 'COMMEMORATION'	COMMEMORATION SUGAR MAPLE	2"-2.5" CALIPER	45'X30'
TO	66	LE	THUJA OCCIDENTALIS 'GREEN GIANT'	GREEN GIANT ARBORVITAE	8"-7"	12'X50'
CJ	46	LE	CRYPTOMERIA JAPONICA 'YOSHINO'	YOSHINO CRYPTOMERIA	6"-7"	12'X50'
IN	20	LE	ILEX 'NELLIE R. STEVENS'	NELLIE STEVENS HOLLY	5'-6"	12'X30'
CA	25	SD	CORNUS RUTBANA 'AURORA'	AURORA DOGWOOD	6"-7"	25'X25'
AR	19	LD	ACER RUBRUM 'RED SUNSET'	RED SUNSET MAPLE	2"-2.5" CALIPER	45'X35'
CC	36	SD	CERCIS CANADENSIS 'FOREST PANSY'	FOREST PANSY REDBUD	6"-7"	25'X25'
PY	90	LD	PRUNUS YEDDENSIS	YOSHINO CHERRY	2"-2.5" CALIPER	30'X30'
MA	5	SD	MALUS 'SARGENTII'	SARGENT CRABAPPLE	2"-2.5" CALIPER	25'X25'
LN	4	SD	LAGERSTROMIA 'NATCHEZ'	NATCHEZ CRAPMYRTLE	8"-10"	30'X25'
PN	53	LE	PRUNUS NIGRA	AUSTRIAN PINE	5'-6"	30'X20'
CL	19	LE	CUPRESSOCYPARIS LEYLANDII	LEYLAND CYPRESS	5'-6"	60'X15'
VR	72	ES	VIBURNUM RHYTIDOPHYLLUM 'ALLEGHANY'	ALLEGHANY VIBURNUM	24"-30"	6'X6'
FI	50	S	RORSYTHIA INTERMEDIA	BORDER FORSYTHIA	24"-30"	6'X6'
QP	4	LD	QUERCUS PHELLOS	WILLOW OAK	2"-2.5" CALIPER	45'X45'
ND	22	ES	NANDINA DOMESTICA	STANDARD NANDINA	24"-30"	4'X4'
JV	110	ES	JUNIPERUS VIRGINIANA 'GREY OWL'	GREY OWL JUNIPER	3 GAL, 18"-21"	4'X5'
PC	17	LD	PIRUS CALLYERANA 'ARISTOCRAT'	ARISTOCRAT PEAR	2"-2.5" CALIPER	30'X35'
IF	10	SE	ILEX ATTENUATA 'FOSTERI'	FOSTER'S AMERICAN HOLLY	6"-7"	25'X10'
VS	4	S	VIBURNUM 'SUMMER SNOWFLAKE'	SUMMER SNOWFLAKE VIBURNUM	24"-30"	5'X4'
SB	70	S	SPIREA BUMALDA 'NEON FLASH'	NEON FLASH SPIREA	3 GAL, 18"-21"	3'X3'
IC	6	ES	ILEX CORNUTA 'CARISSA'	CARISSA HOLLY	3 GAL, 15"-18"	3'X3'
RF	53	S	RUDBECKIA FULGIDA 'GOLDSTURM'	GOLDSTURM BLACK EYED SUSAN	1 GAL	18'X18"
PL	42	ES	PRUNUS LAUROCEASUS 'OTTO LUYKEN'	OTTO LUYKEN LAUREL	18"-21"	4'X4'
PH	101	S	PENNISSETUM ALOPECUROIDES 'HAMELN'	HAMELN DWARF FOUNTAIN GRASS	3 GAL	3'X3'
LS	950	S	LIRIOPE SPICATA 'SILVER DRAGON'	SILVER DRAGON LIRIOPE	2.5" POTS	1'X1'
IG	21	ES	ILEX GLABRA 'SHAMROCK'	SHAMROCK INKBERY	18"-21"	3'X3'
CO	6	ES	CHAMAECYPARIS OBTUSE 'NANA GRACILIS'	DWARF SLENDER HINOKI FALSECYPRESS	15"-18"	4'X4'
JC	4	SE	JUNIPERUS CHINESE 'HETZI COLUMNARIS'	COLUMNAR HETZI JUNIPER	5'-6"	12'X3'

HURT & PROFFITT
INCORPORATED
2524 LANGHORNE ROAD
LYNCHBURG VA 24501
800.242.4906 TOLL FREE
434.847.7796 MAIN
434.847.0047 FAX

OVERALL LANDSCAPE PLAN
FOR
ORCHARD VILLAS
ROANOKE COUNTY, VIRGINIA

PROJECT NO. 20040345
G.L. NO. 260-04-C4.7
FILE NO.
DATE: 10/29/04
DRAWN BY: MCB
CHECKED BY: MDM

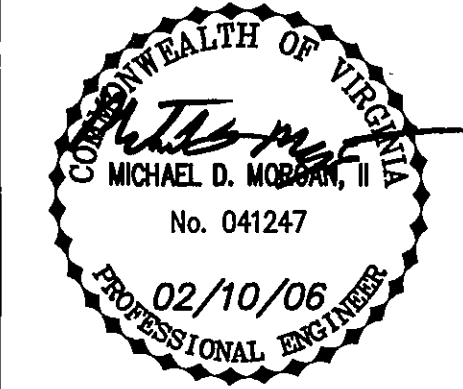

HURT & PROFFITT

SHEET NO.
14 OF 33



1	09/06/05	PER COUNTY COMMENTS
2	09/06/05	PER CLIENT COMMENTS
3	11/04/05	PER COUNTY COMMENTS
4	12/06/05	PER COUNTY COMMENTS
6	01/23/06	PER COUNTY AND VDOT COMMENTS