


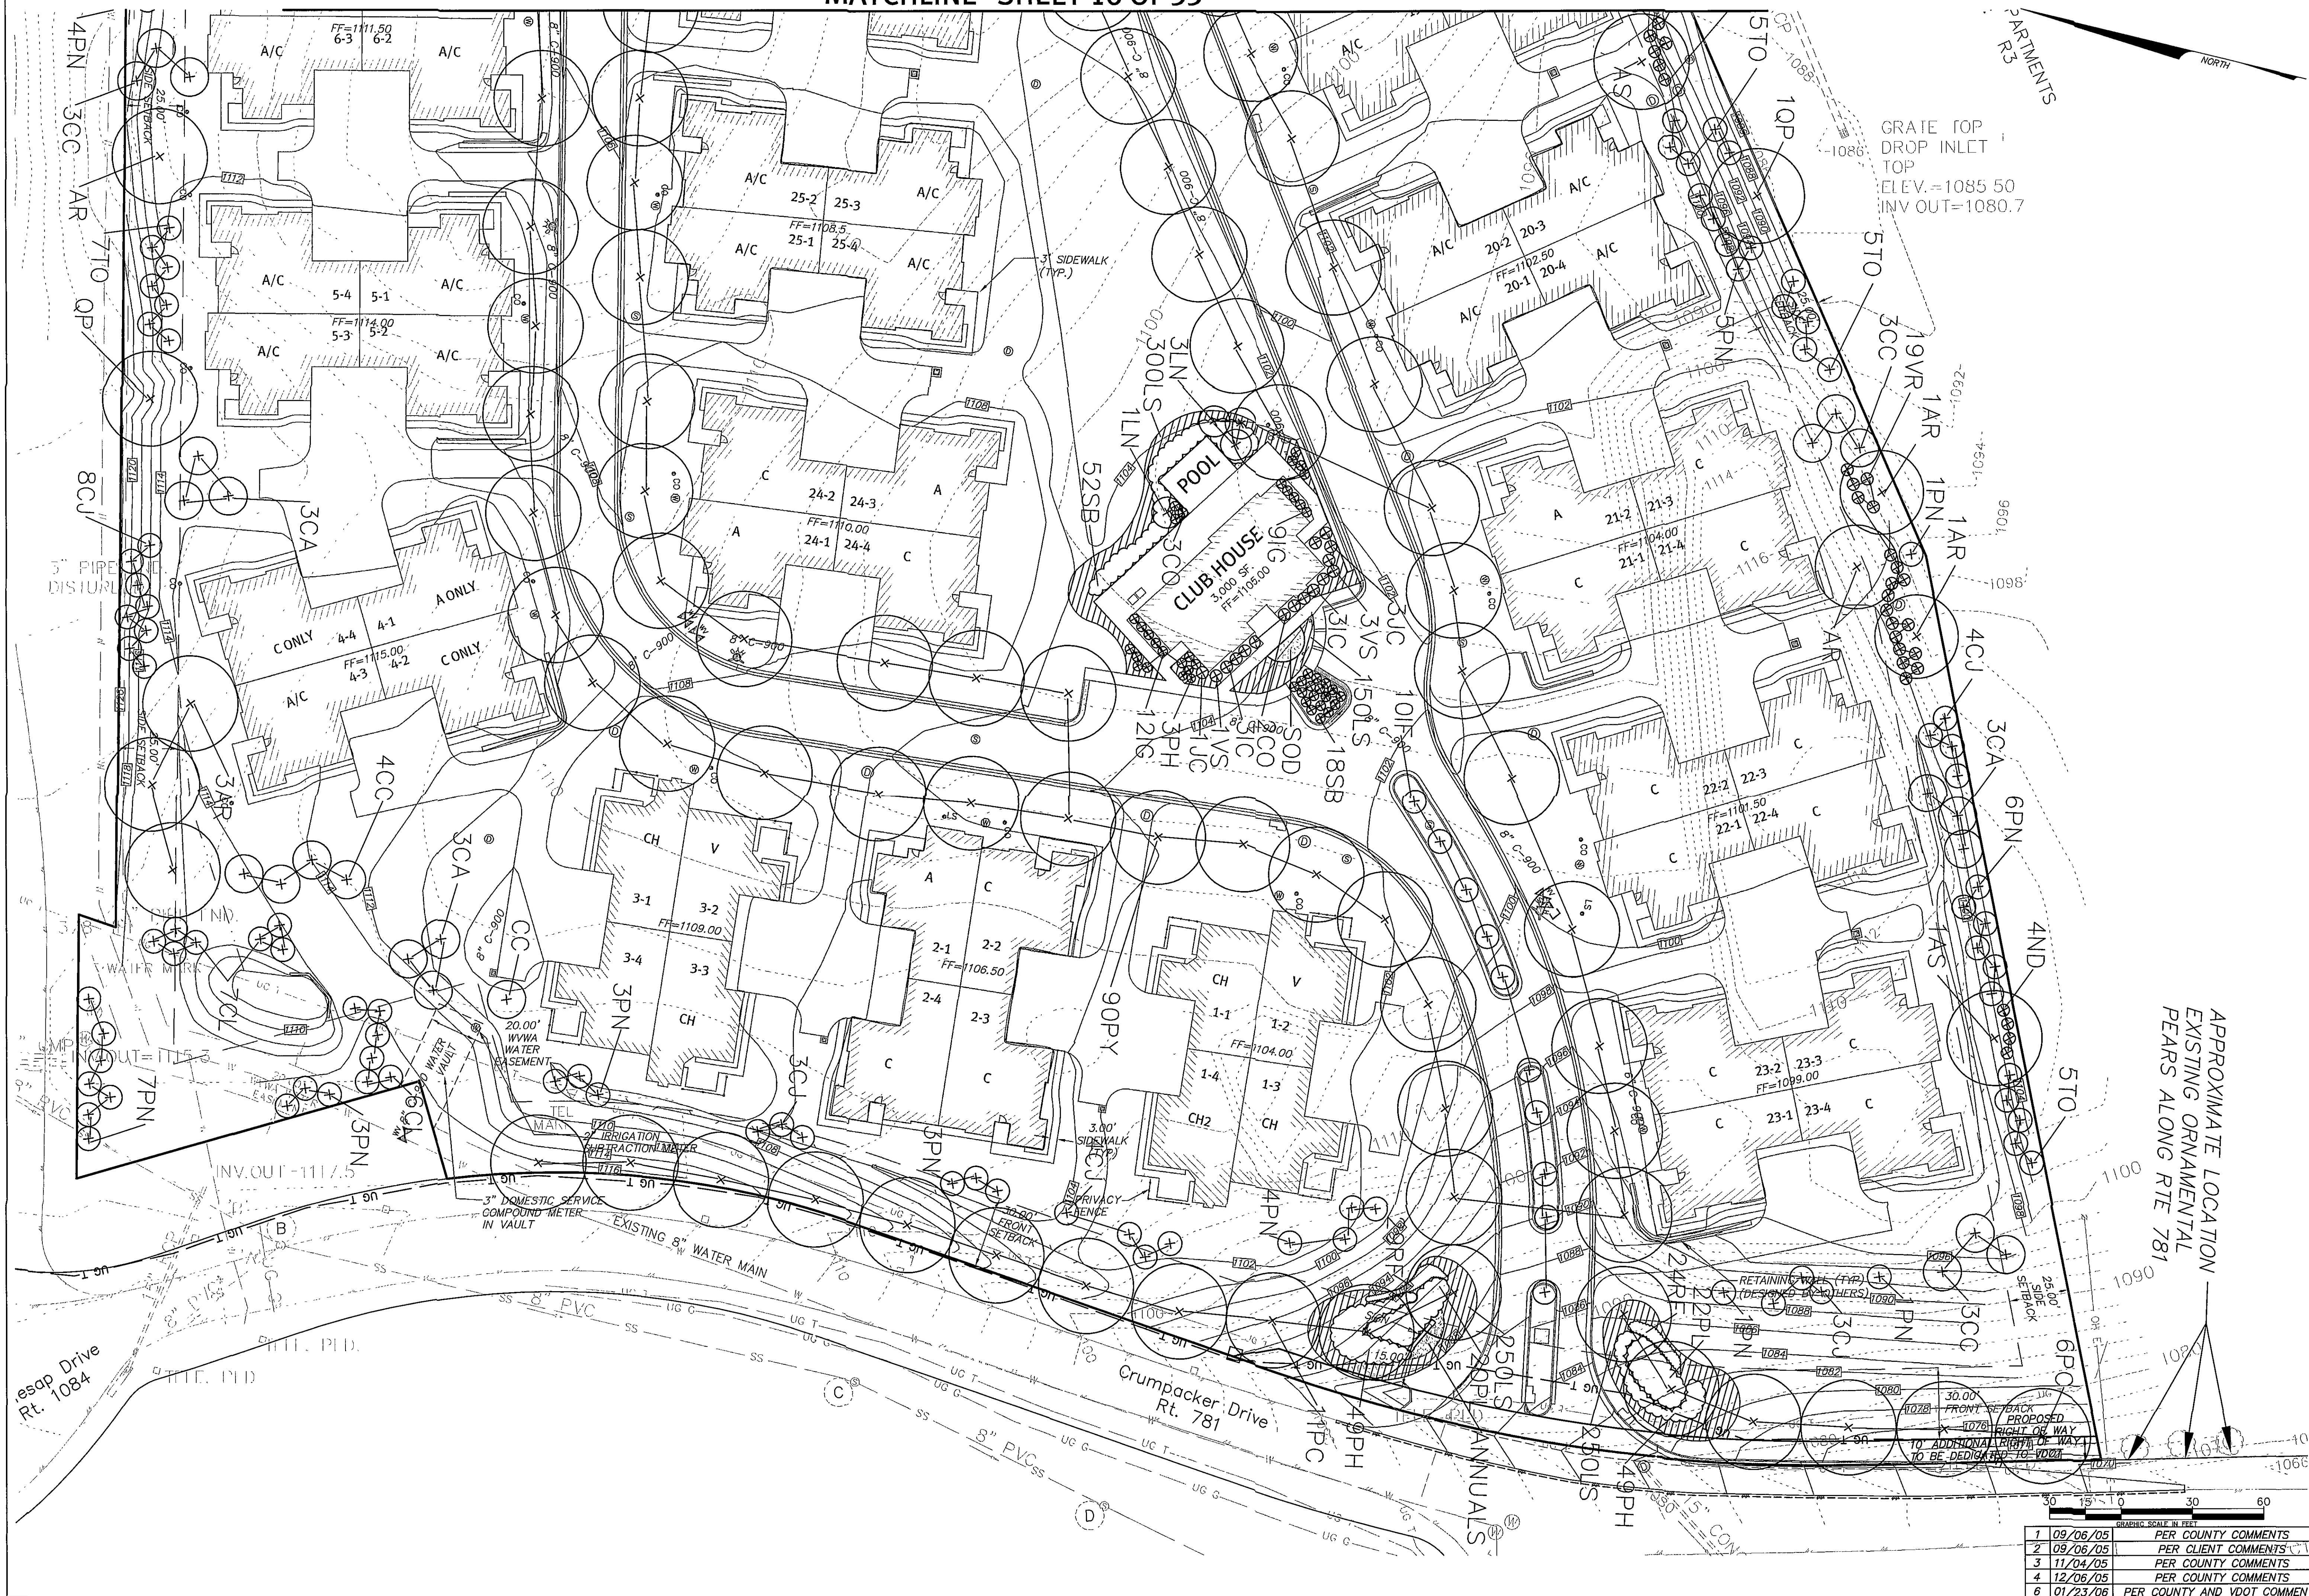

30 SCALE LANDSCAPE PLAN (SOUTH)


FOR
ORCHARD VILLAS
ROANOKE COUNTY, VIRGINIA

* ENGINEERING >> SURVEYING >> PLANNING

HURT & PROFFITT
INCORPORATED

2524 LANGHORNE ROAD
LYNCHBURG VA 24501
800.242.4906 TOLL FREE
434.847.7796 MAIN
434.847.0047 FAX

PROJECT NO. 20040345
G.L. NO. 260-04-C4.7
FILE NO. LS-11039
DATE: 09/26/04
DRAWN BY: MCB
CHECKED BY: MDM

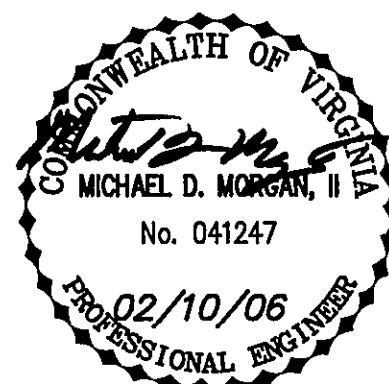

HURT & PROFFITT

SHEET NO.
15 OF 33

NO.	DATE	REVISION
1	09/06/05	PER COUNTY COMMENTS
2	09/06/05	PER CLIENT COMMENTS
3	11/04/05	PER COUNTY COMMENTS
4	12/06/05	PER COUNTY COMMENTS
6	01/23/06	PER COUNTY AND VDOT COMMENTS