


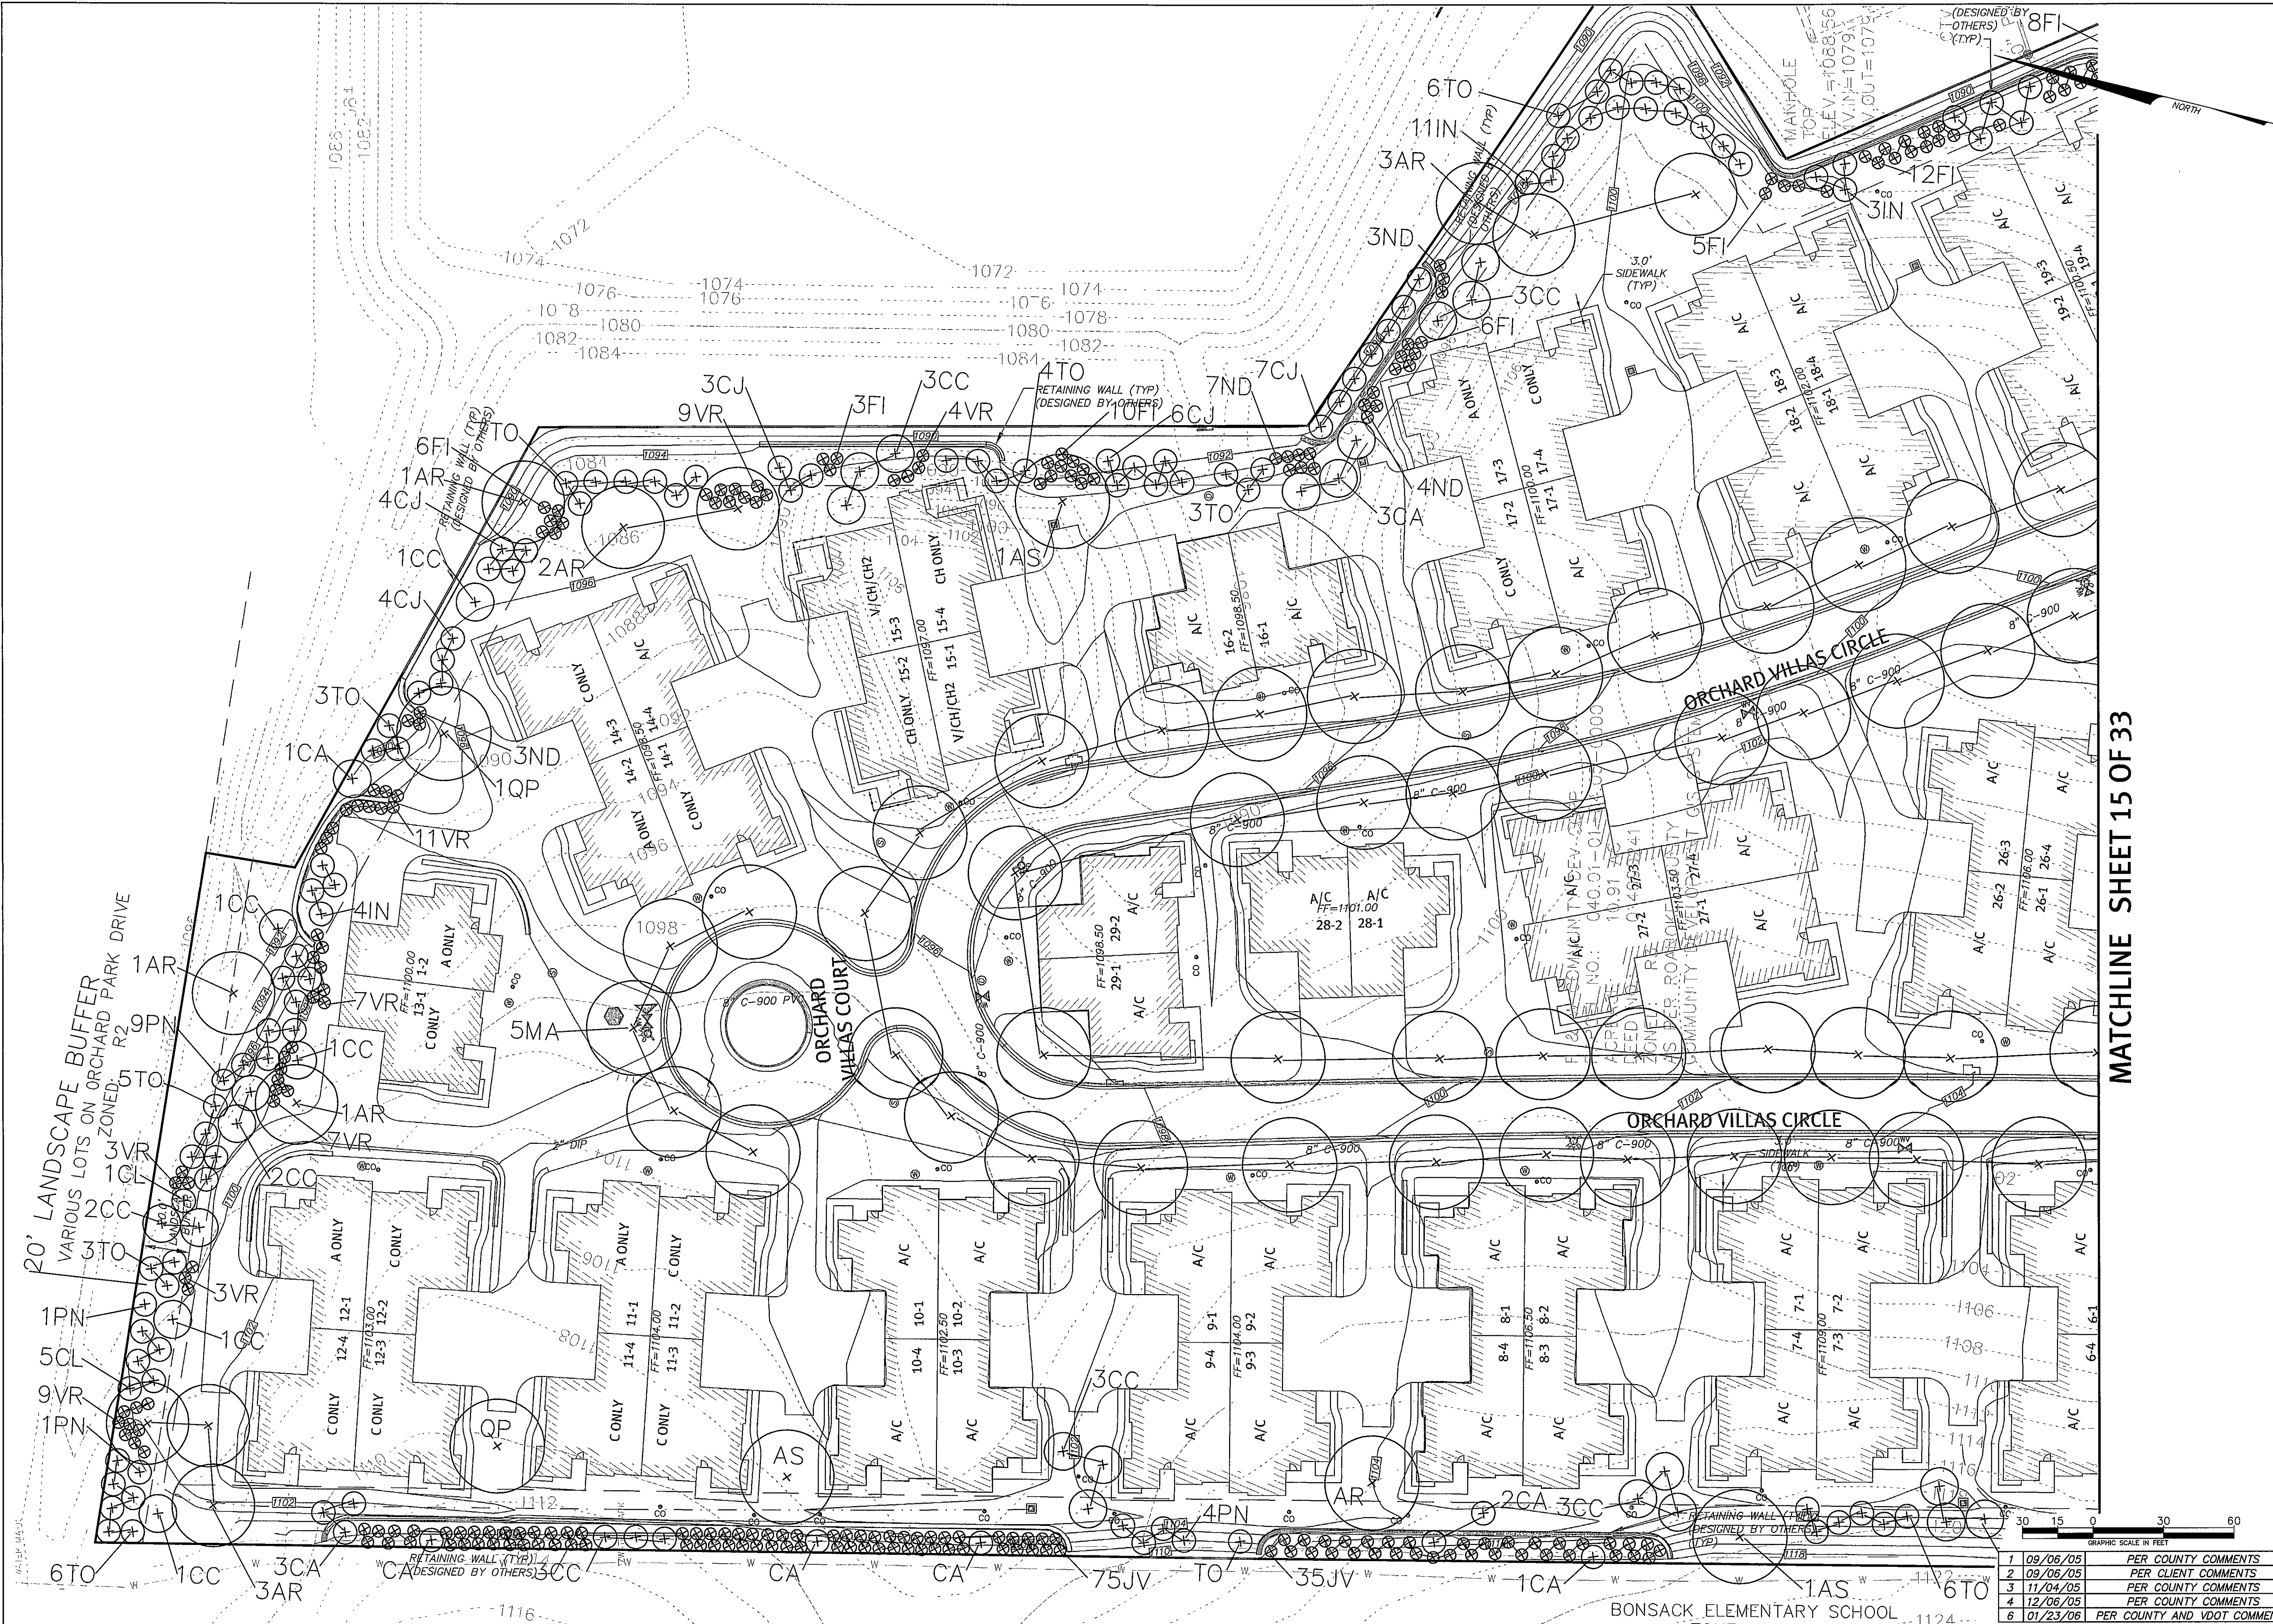


30 SCALE LANDSCAPE PLAN (NORTH)

FOR
ORCHARD VILLAS
ROANOKE COUNTY, VIRGINIA

HURT & PROFFITT
INCORPORATED

2524 LANGHORNE ROAD
LYNCHBURG VA 24501
800.242.4906 TOLL FREE
434.847.7796 MAIN
434.847.0047 FAX

PROJECT NO. 20040345
G.L. NO. 260-04-C4.7
FILE NO. LS-11039
DATE: 09/06/05
DRAWN BY: MCB
CHECKED BY: MDM

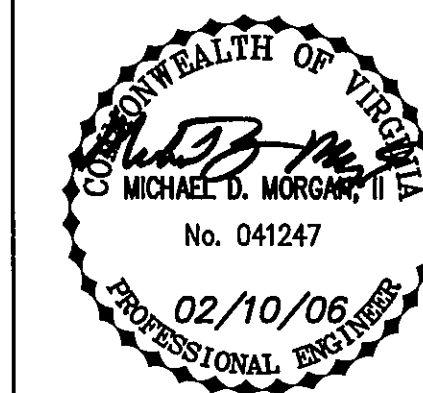

HURT & PROFFITT

SHEET NO.
16 OF 33

	09/06/05	PER COUNTY COMMENTS
1	09/06/05	PER CLIENT COMMENTS
2	11/04/05	PER COUNTY COMMENTS
3	12/06/05	PER COUNTY COMMENTS
4	01/23/06	PER COUNTY AND VDOT COMMENTS