


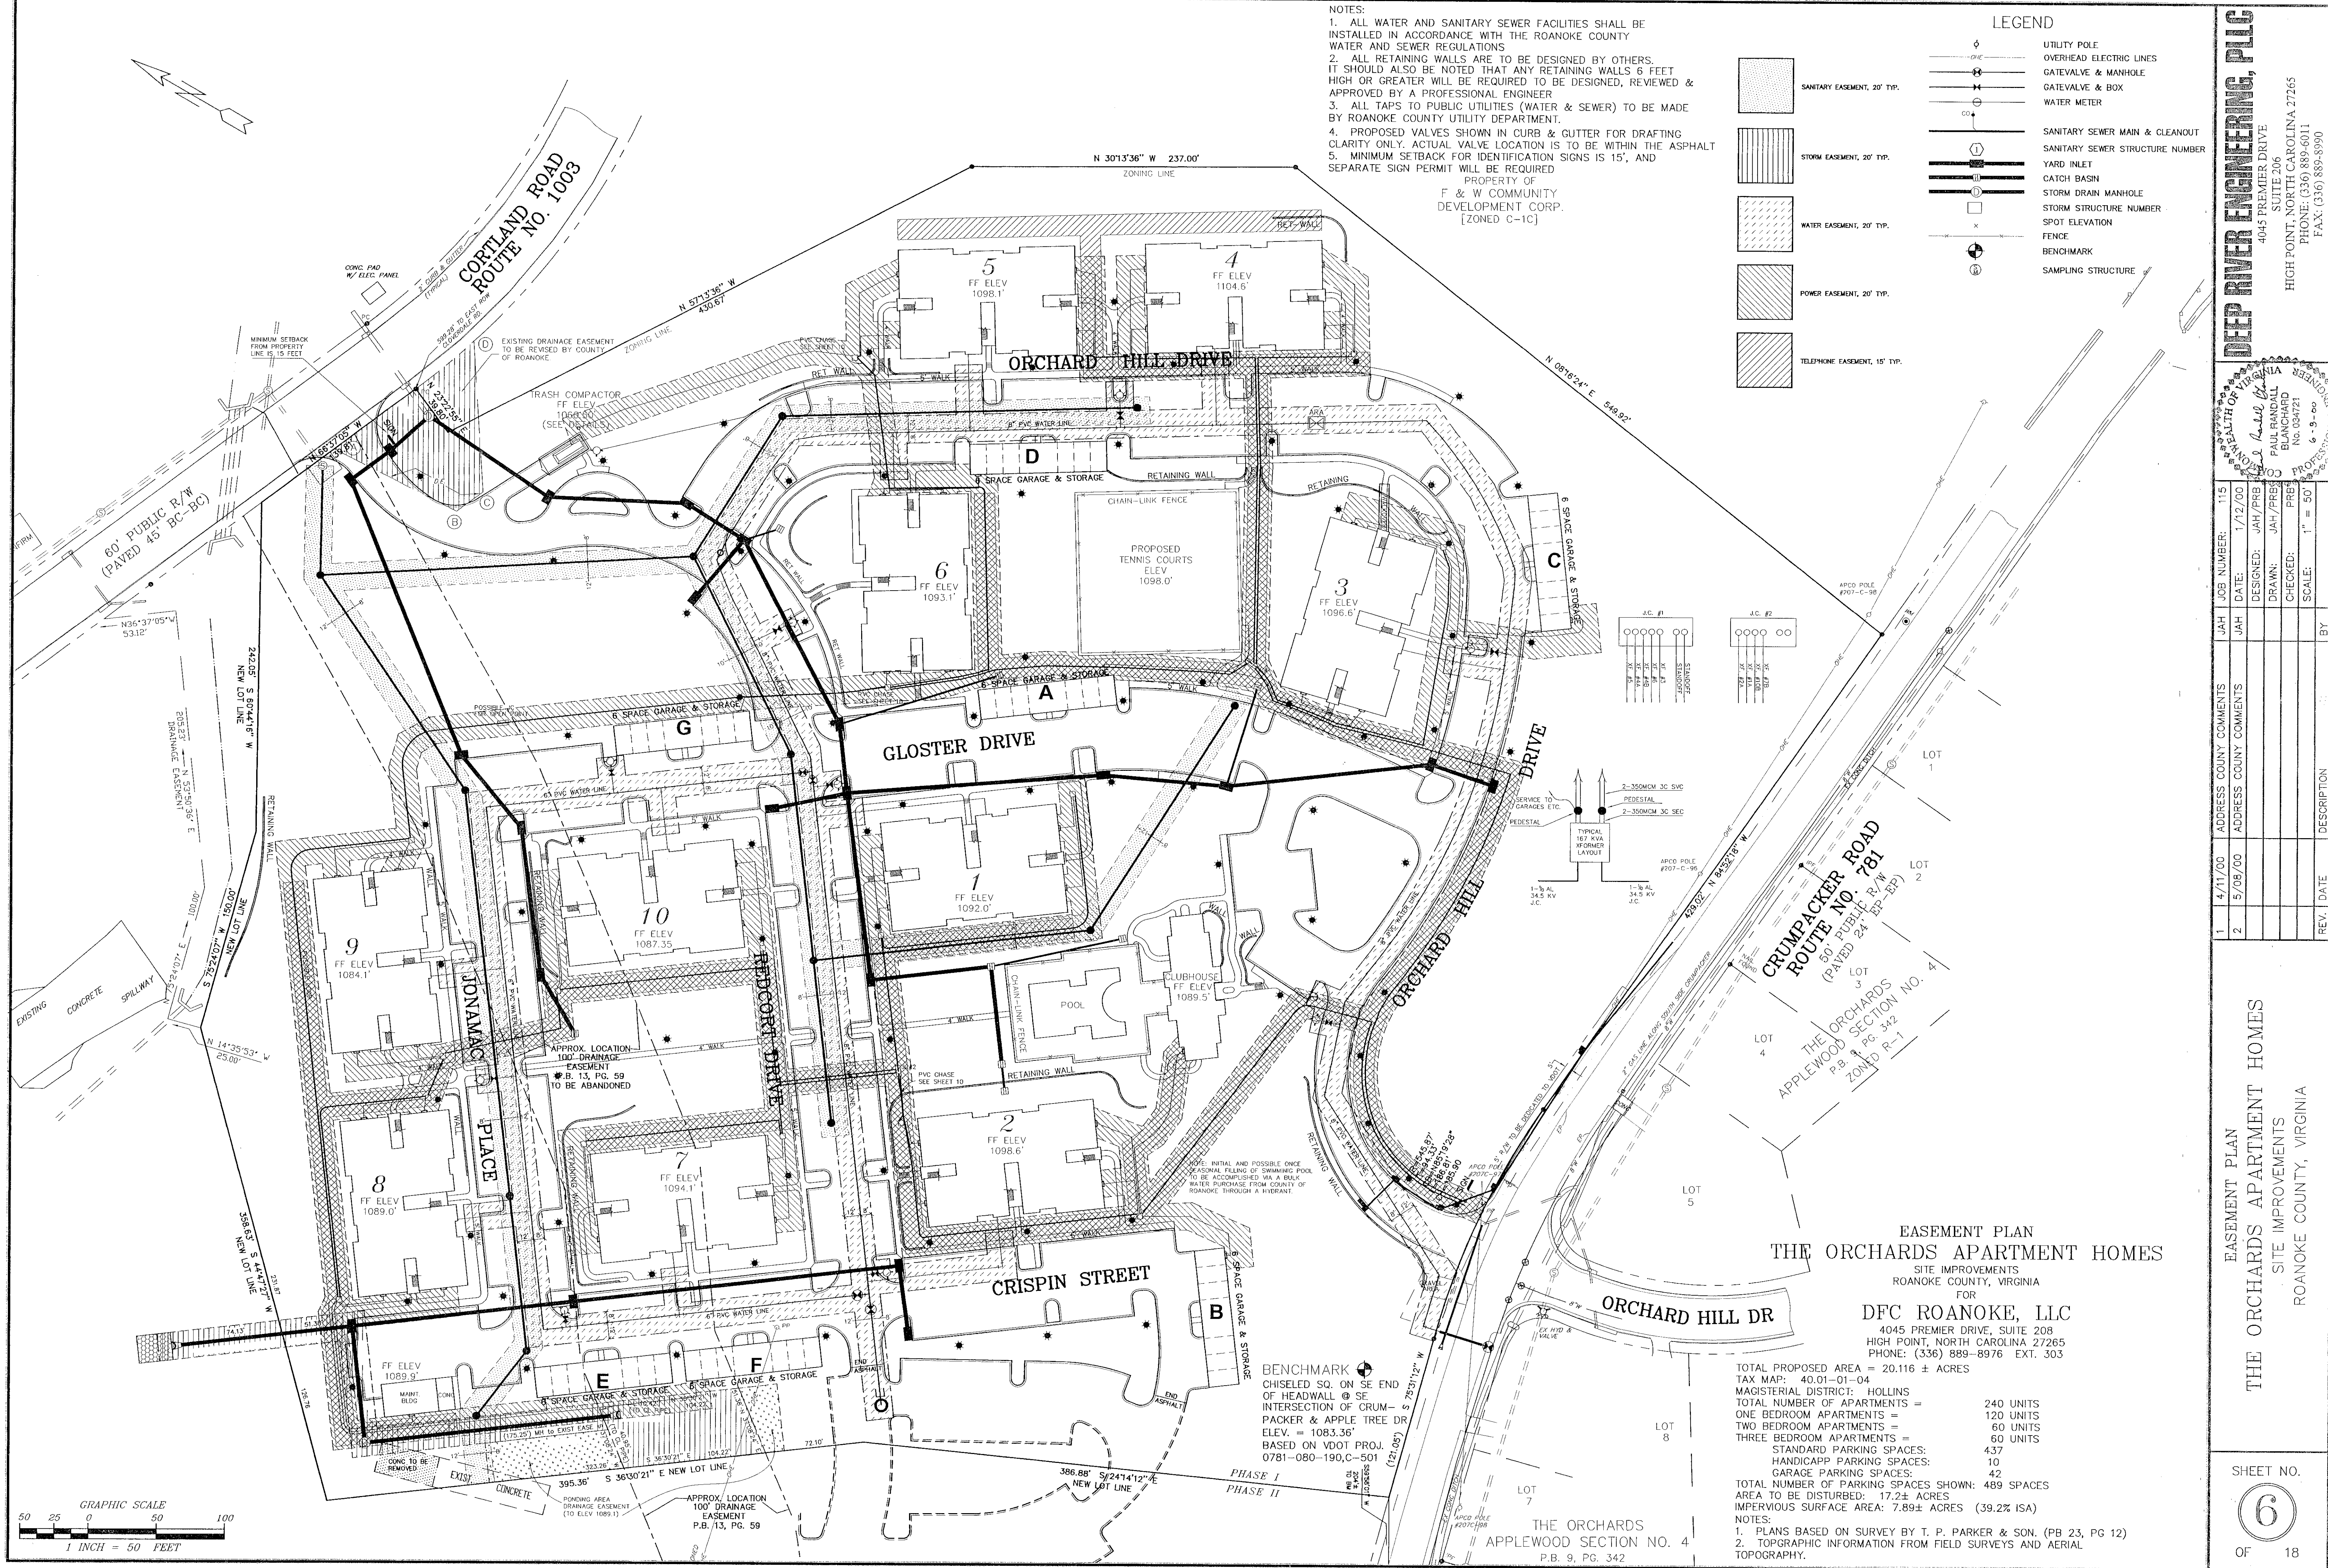

EASEMENT PLAN		THE ORCHARDS APARTMENT HOMES		SITE IMPROVEMENTS		ROANOKE COUNTY, VIRGINIA	
1		4/11/00	ADDRESS COUNTY COMMENTS	15	JAH	DATE	DESCRIPTION
2		5/08/00	ADDRESS COUNTY COMMENTS	15	JAH	DATE	DESCRIPTION
