




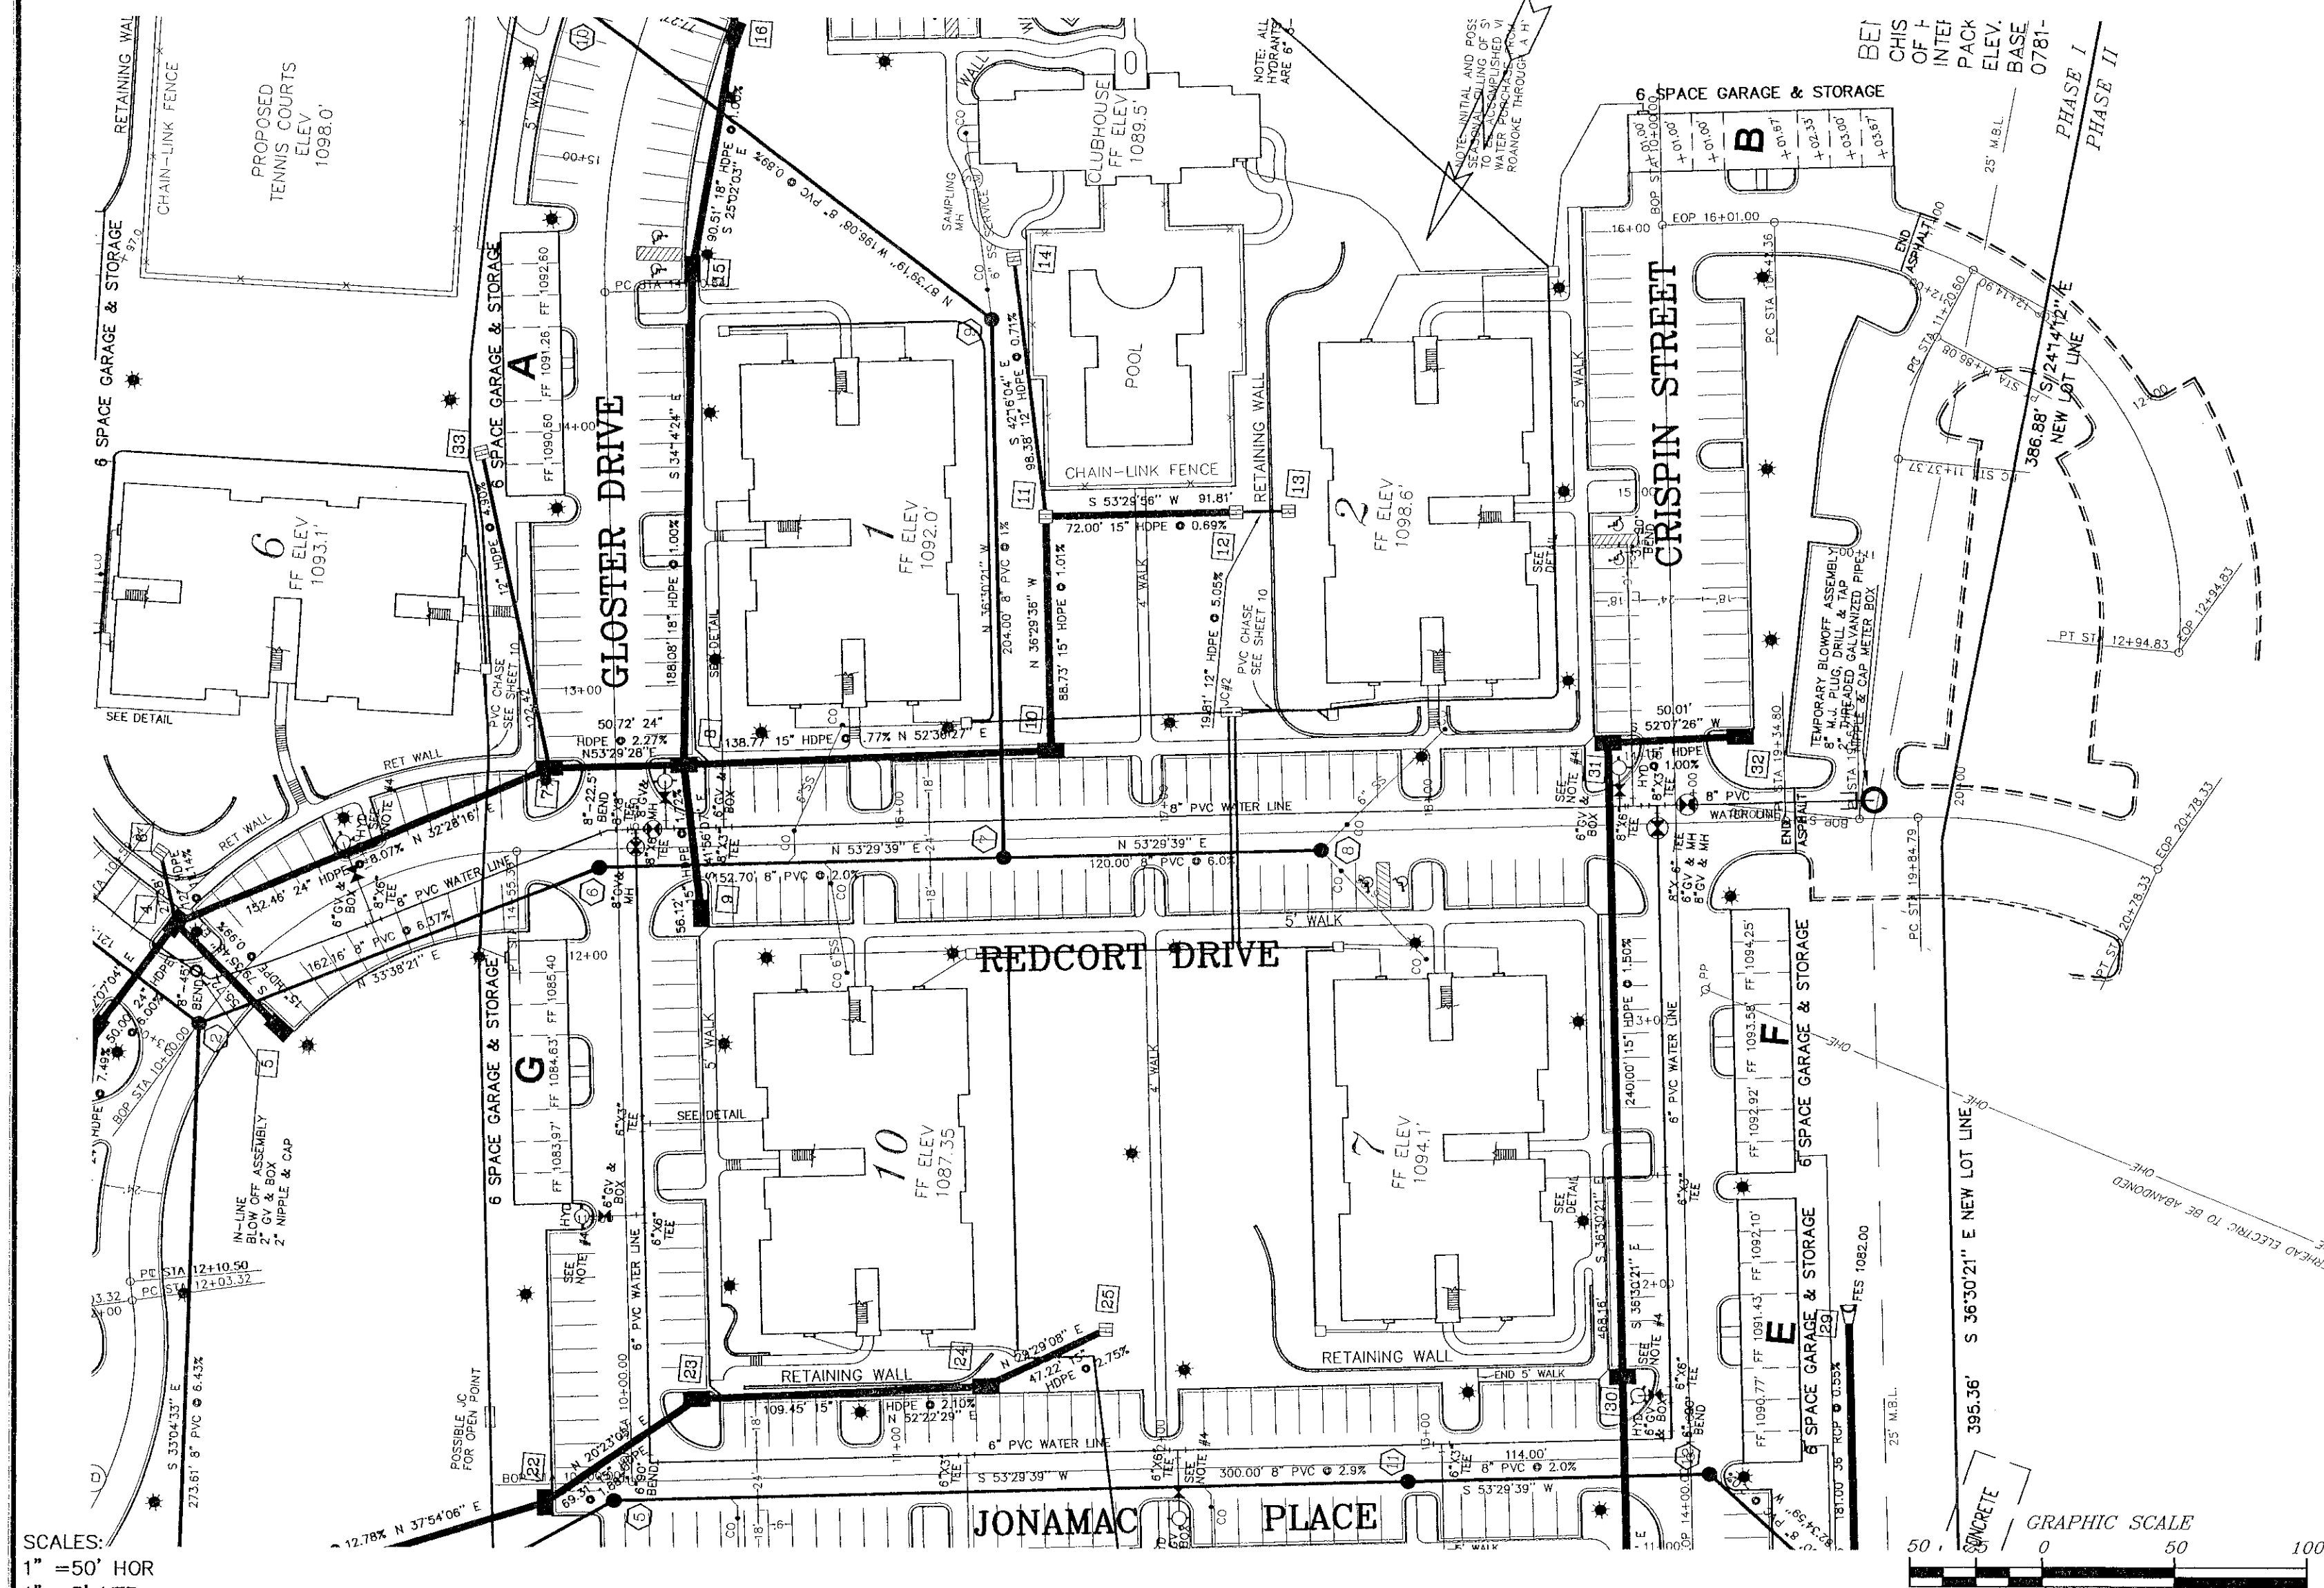

SCALES:
1" = 50' HOR
1" = 5' VERT

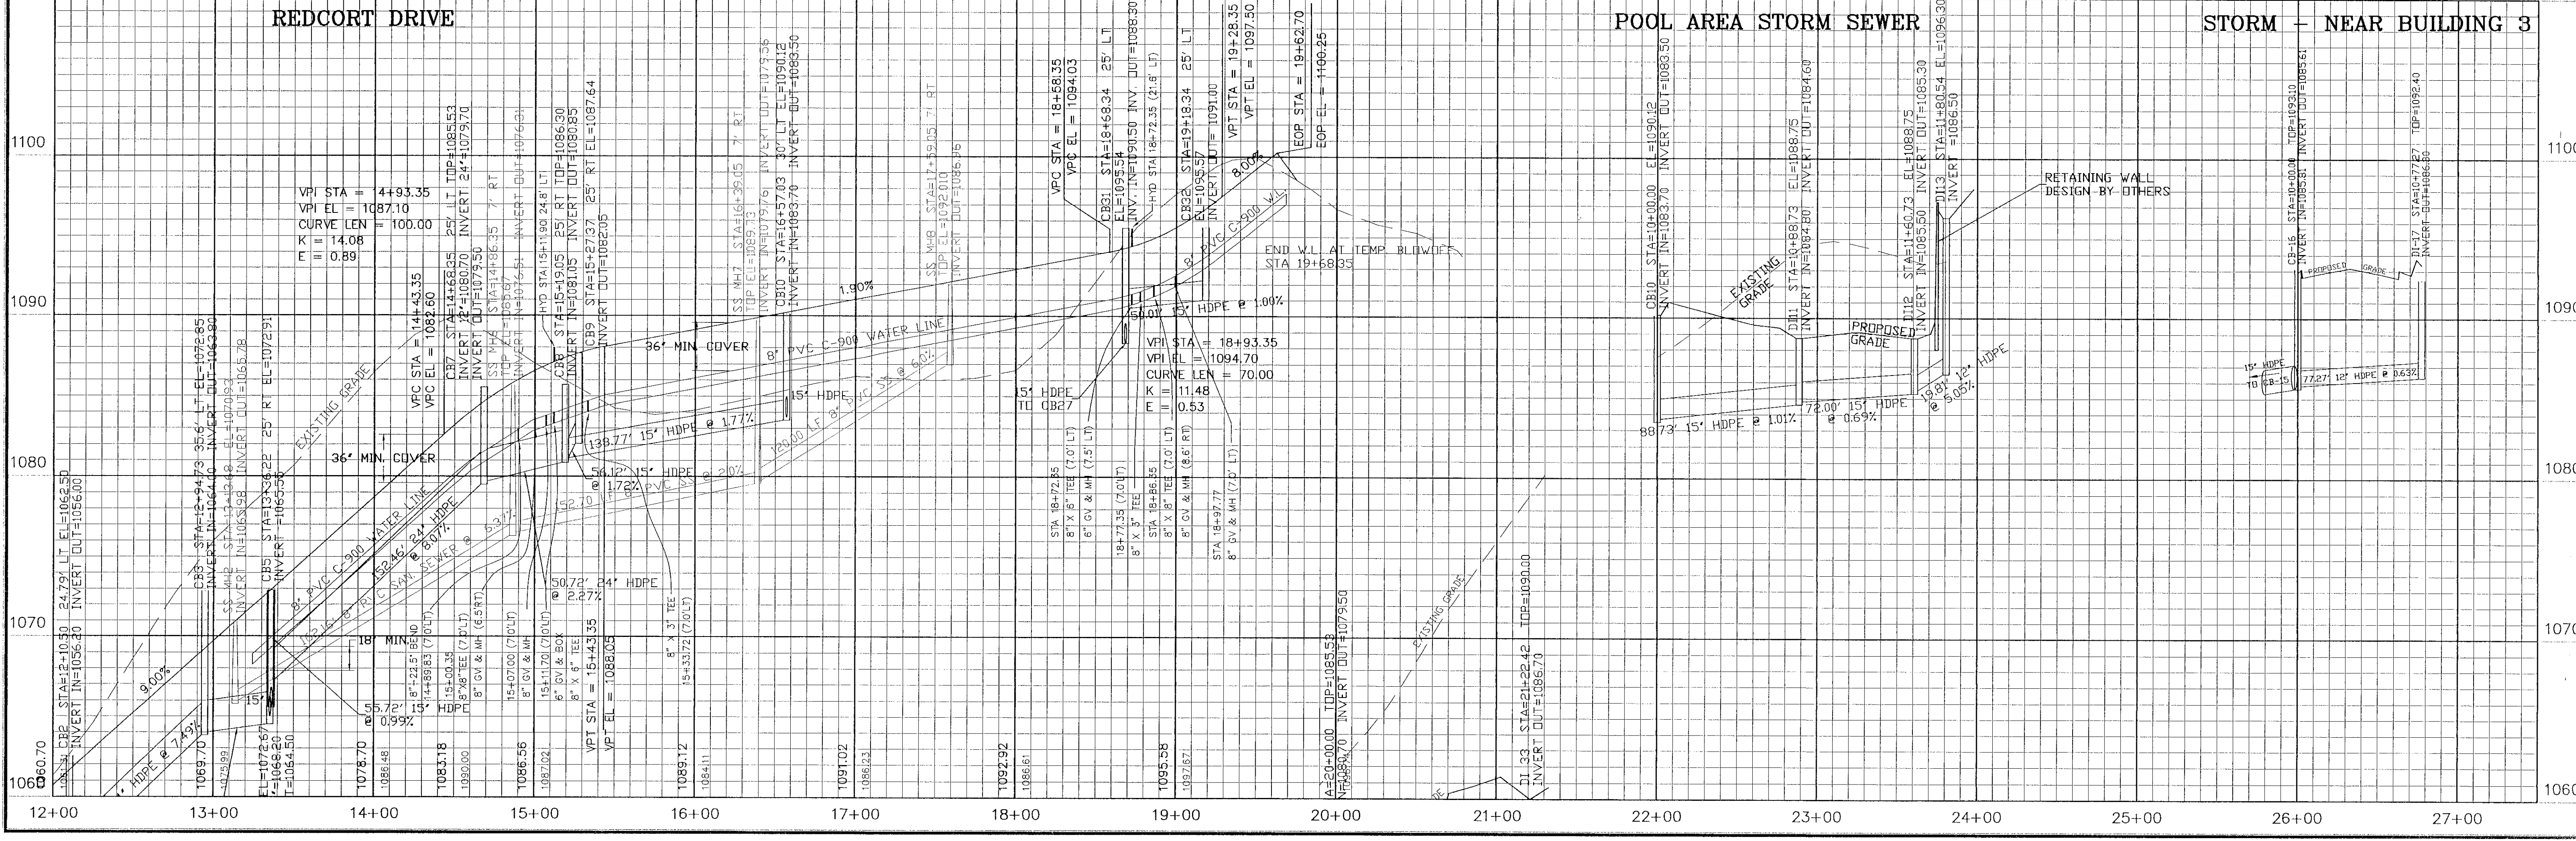

MODULAR RETAINING WALL
SHOWING UTILITY CHASE
NOT TO SCALE

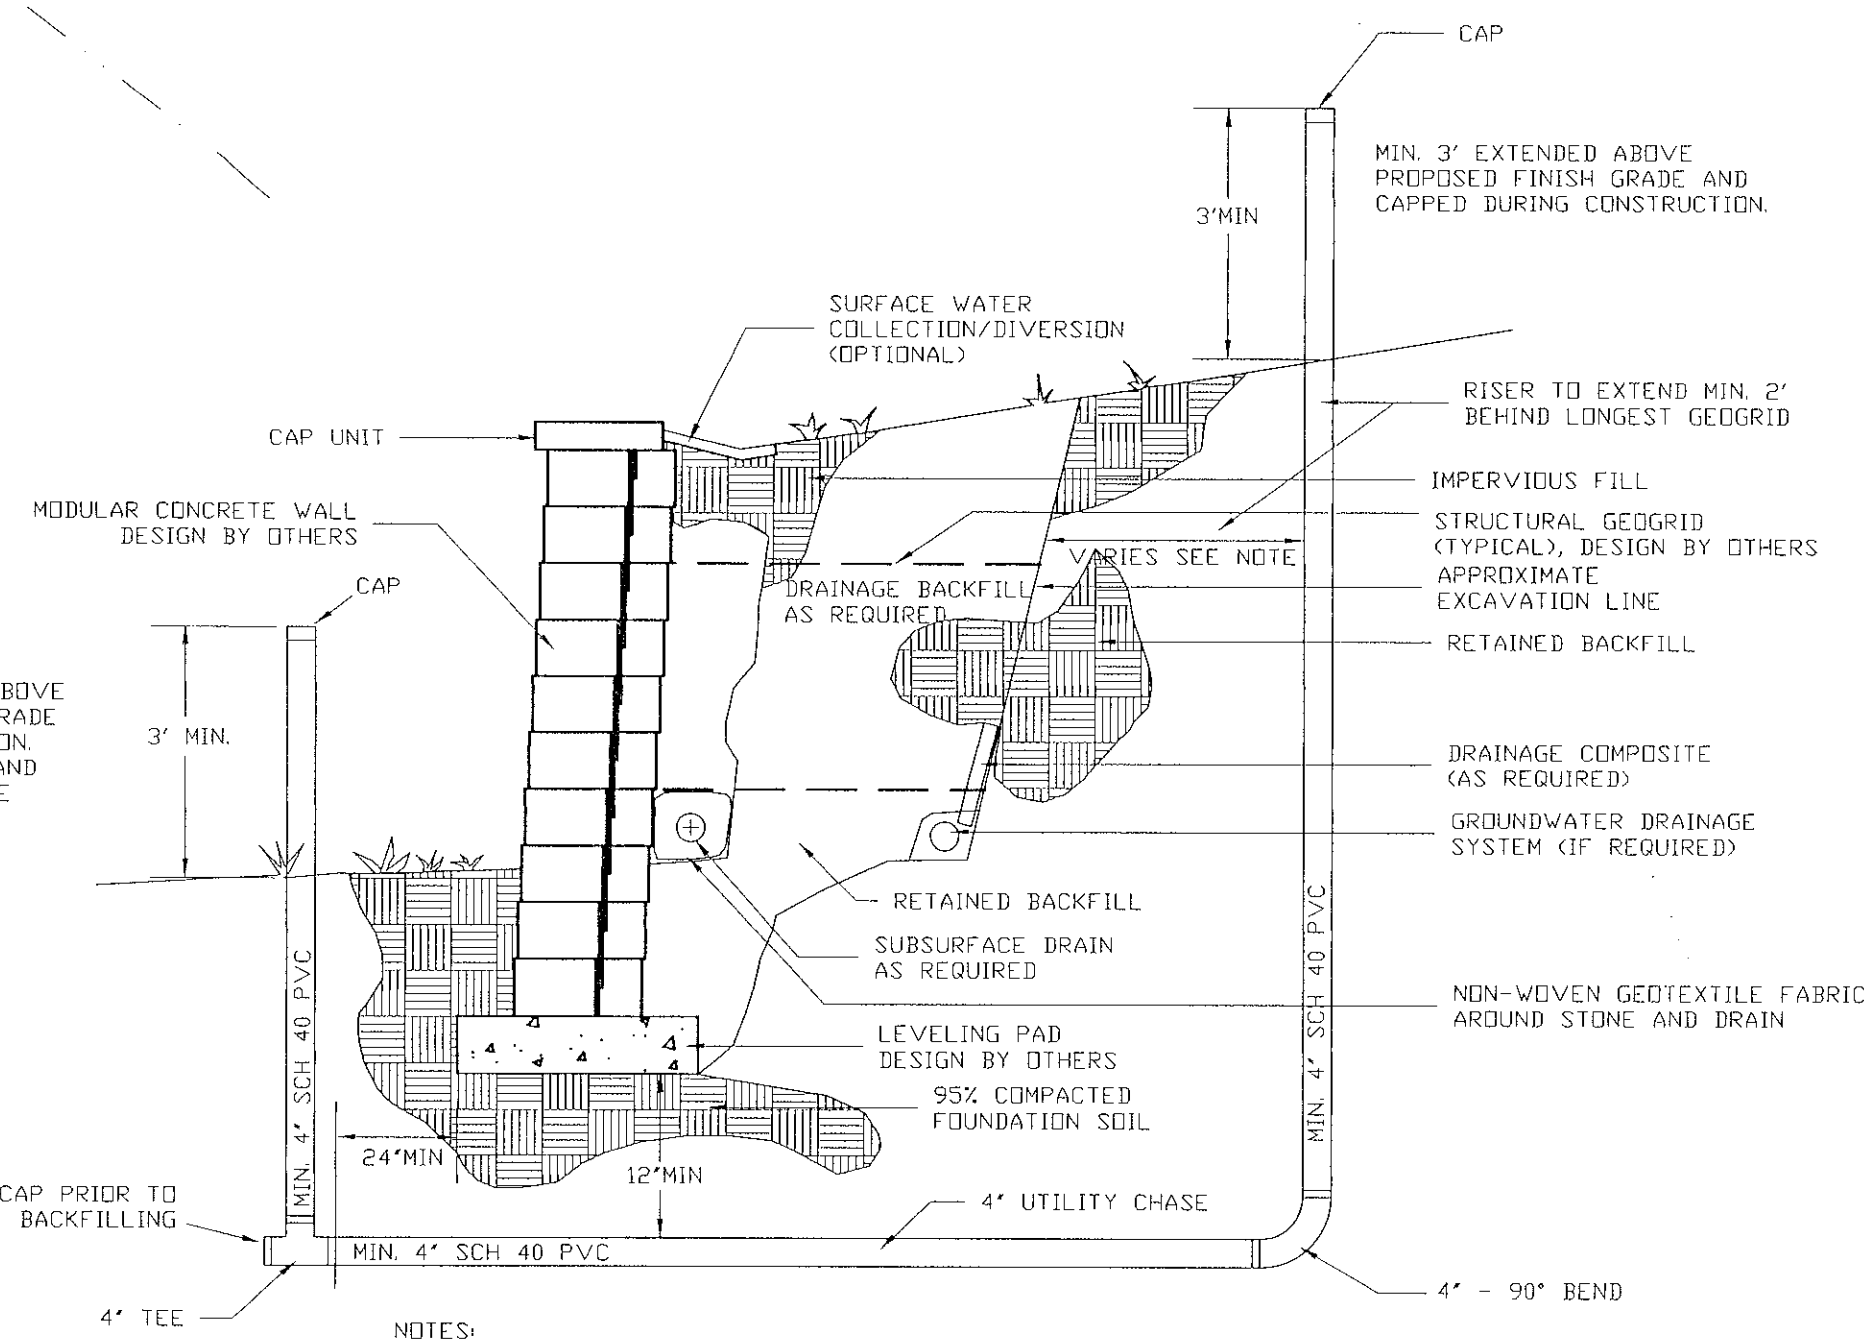

- NOTES:
1. WALL DESIGN BY OTHERS. ALL RETAINING WALLS 6 FEET HIGH OR GREATER MUST BE DESIGNED, REVIEWED AND APPROVED BY A PROFESSIONAL ENGINEER.
 2. THIS DETAIL SHOWS THE TYPICAL COMPONENTS FOR A MODULAR RETAINING WALL AND DOES NOT DEPICT ACTUAL HEIGHTS, LENGTHS, SPACINGS, ETC.
 3. THE MANUFACTURER, COLOR, AND STYLE OF WALL TO BE SELECTED BY OWNER.

DELL RIVER ENGINEERING, PLLC
SUITE 206
4045 PREMIER DRIVE
HIGH POINT, NORTH CAROLINA 27265
PHONE: (336) 889-6011
FAX: (336) 889-8990

PAUL RANDALL
BLANCHARD
No. 03721
6-8-00
PROFESSIONAL SEAL

ADDRESS COUNTY COMMENTS	PRB JOB NUMBER:	115	BY
ADDRESS COUNTY COMMENTS	PRB DATE:	1/12/00	
ADDRESS COUNTY COMMENTS	JAH DESIGNED:	JAH/PRB	
ADDRESS COUNTY COMMENTS	JAH DRAWN:	JAH/PRB	
ADDRESS COUNTY COMMENTS	CHECKED:	1" = 50'	
ADDRESS COUNTY COMMENTS	SCALE:	1" = 5' VERT.	

PLANS AND PROFILES
THE ORCHARDS APARTMENT HOMES
SITE IMPROVEMENTS
ROANOKE COUNTY, VIRGINIA