



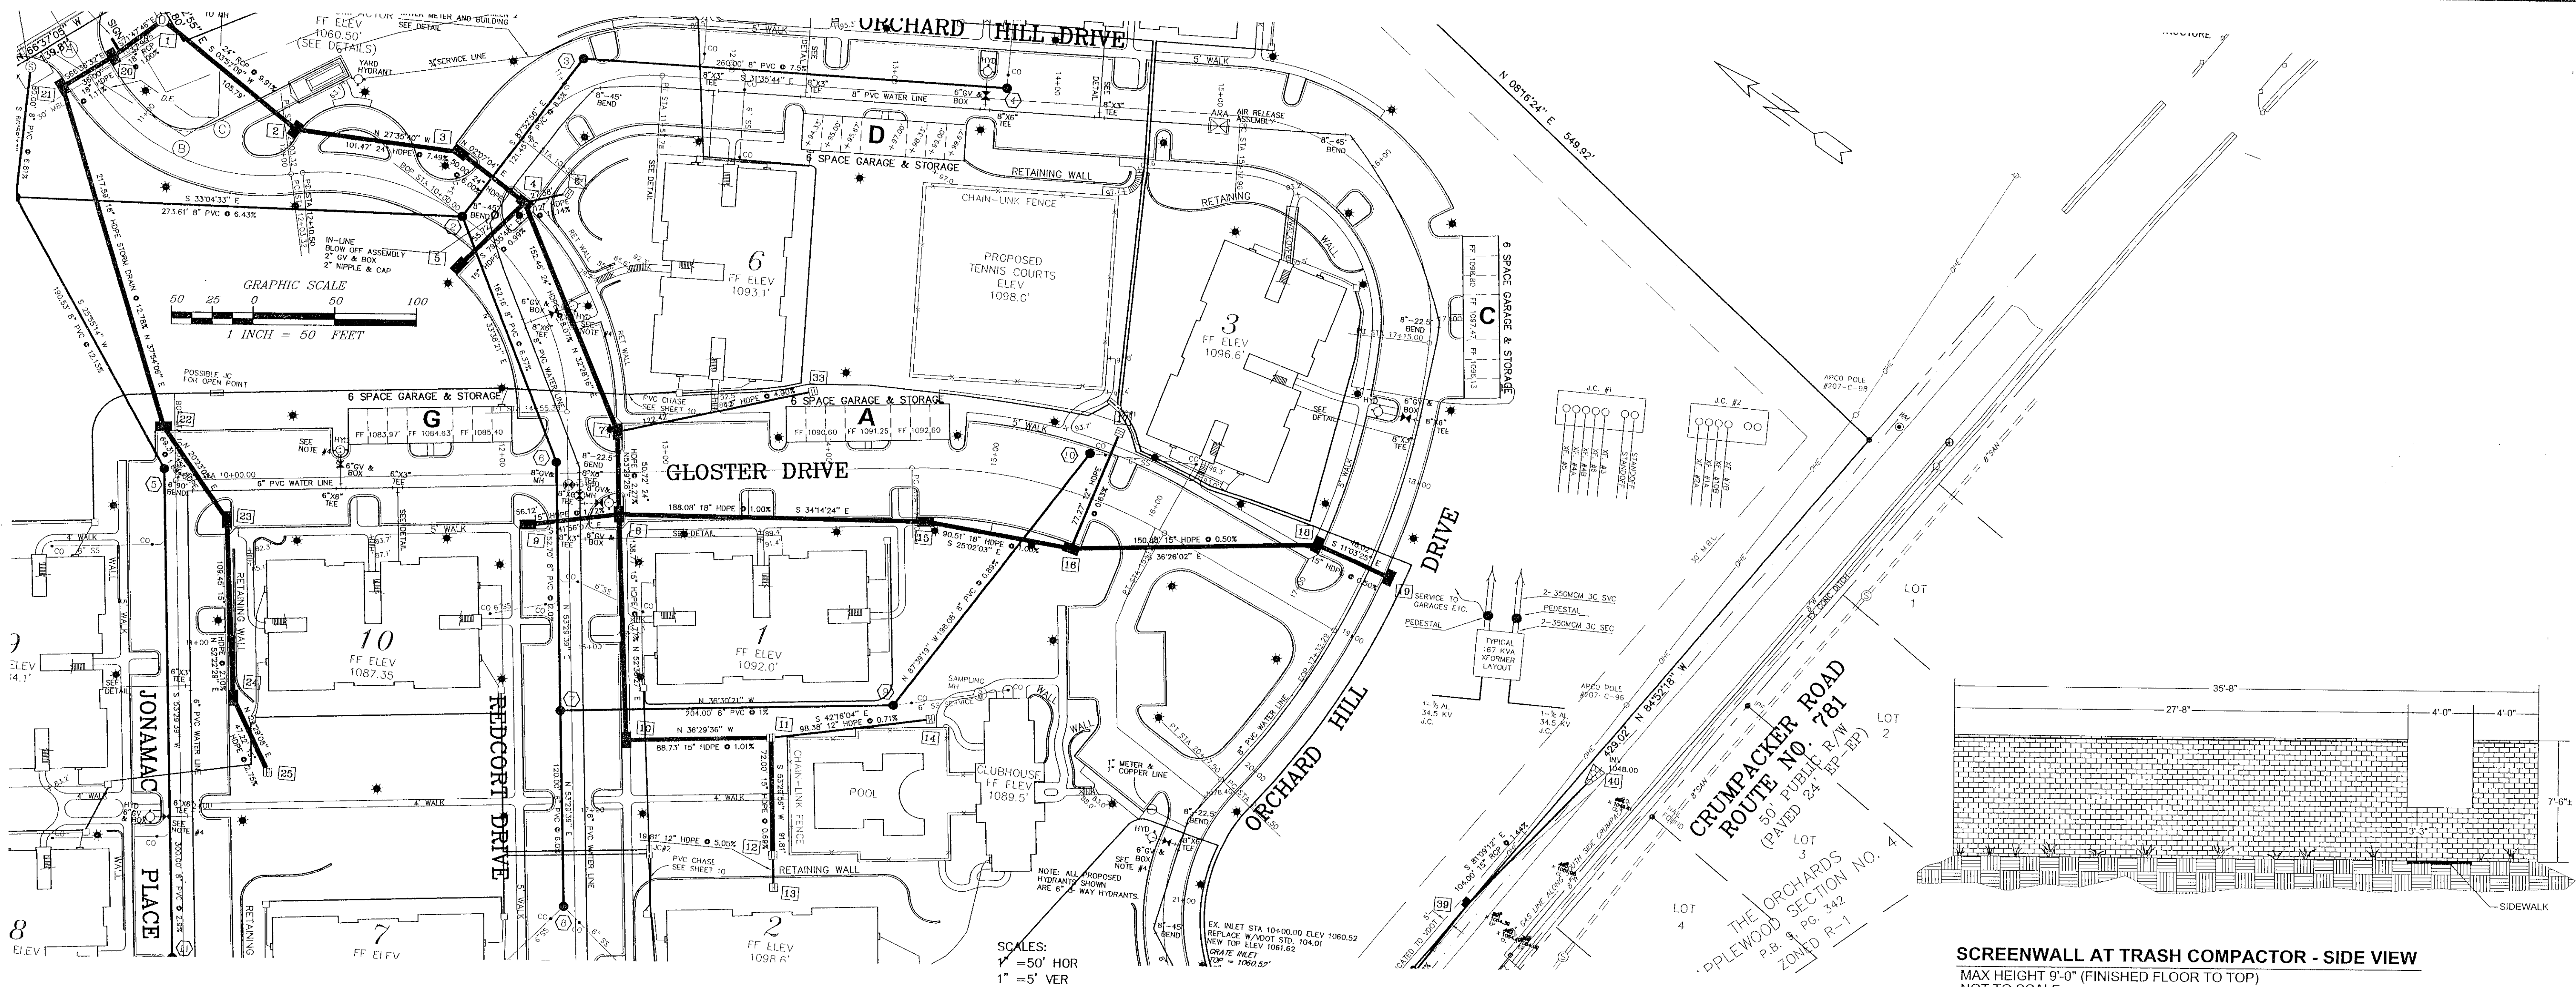

SCREENWALL AT TRASH COMPACTOR - SIDE VIEW
MAX HEIGHT 9'-0" (FINISHED FLOOR TO TOP)
NOT TO SCALE

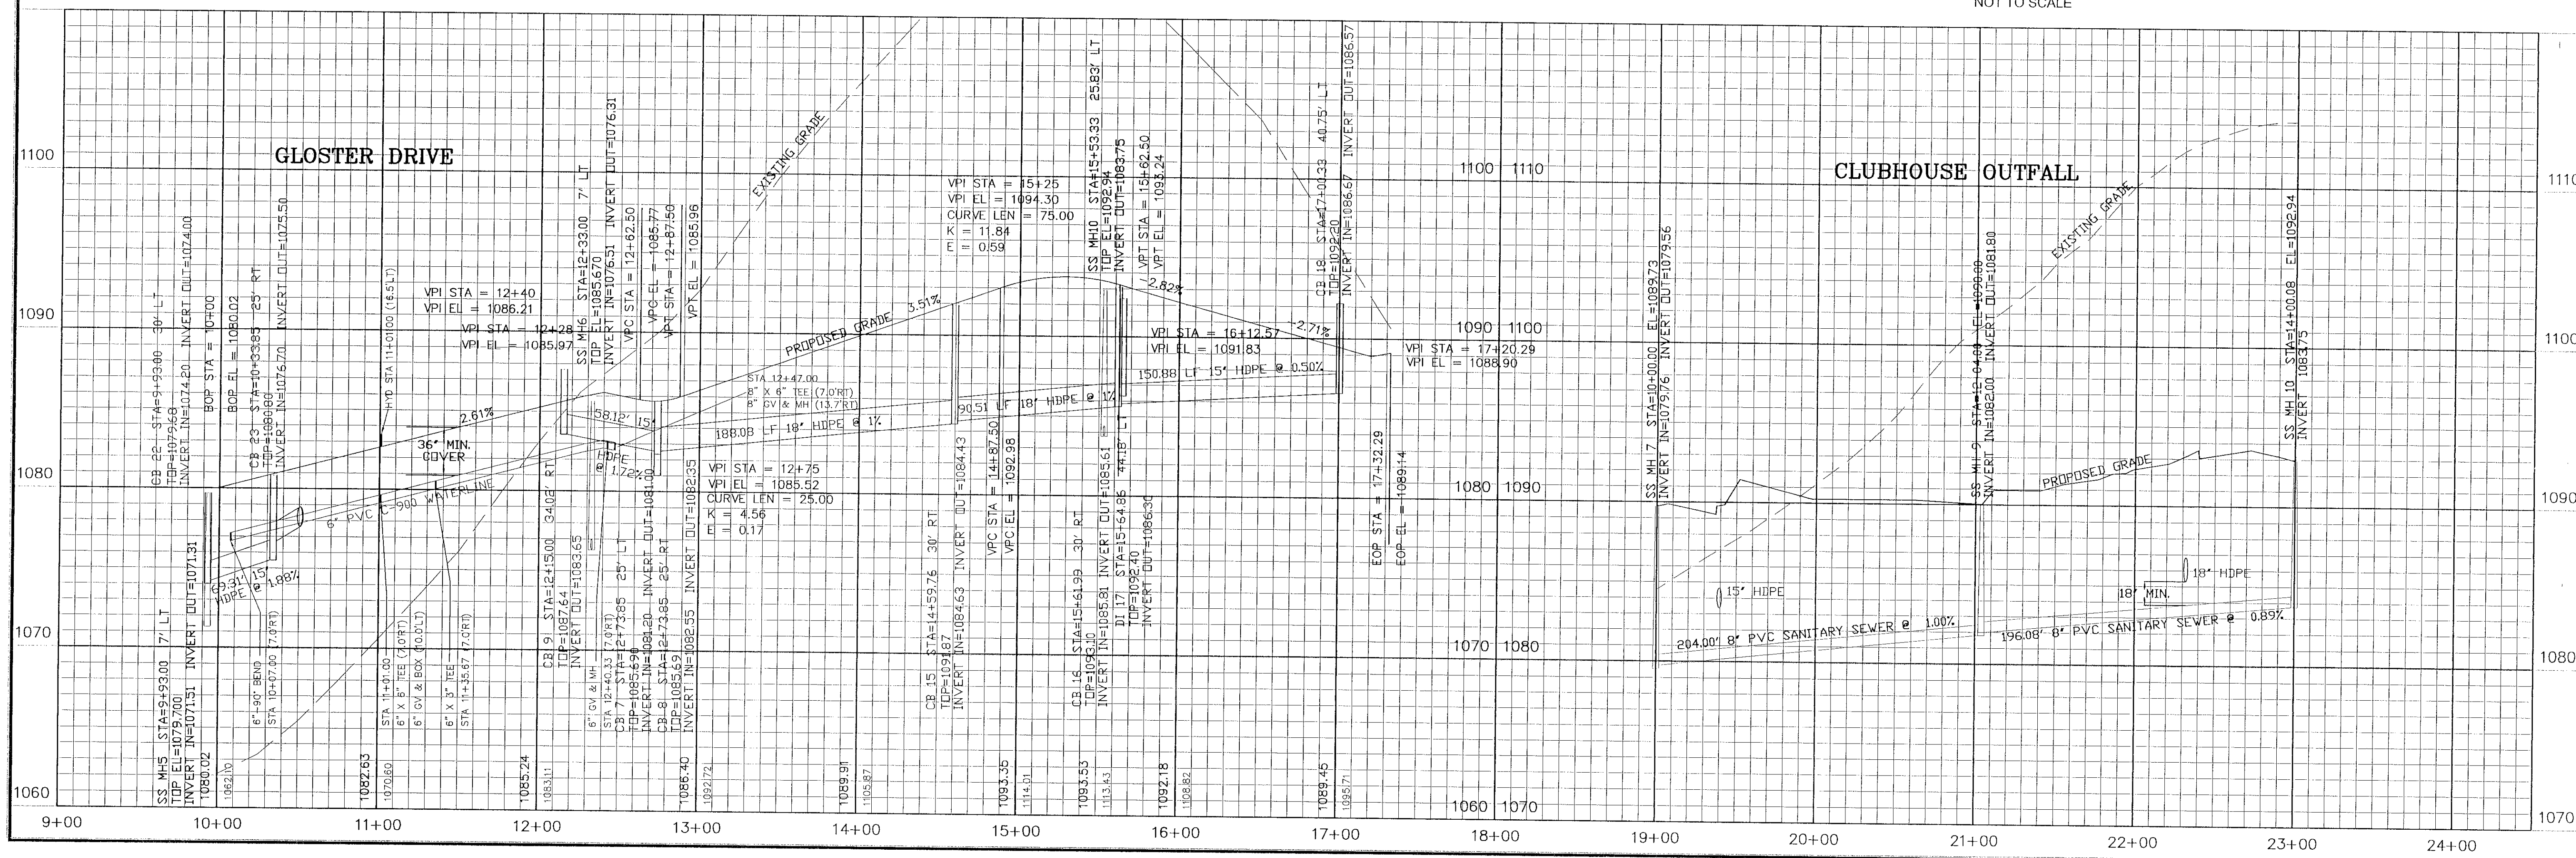

DEEP RIVER ENGINEERING, PLLC
SUITE 206
4045 PREMIER DRIVE
HIGH POINT, NORTH CAROLINA 27605
PHONE: (336) 889-6011
FAX: (336) 889-8990

REV.	DATE	DESCRIPTION	BY	SCALE
1	2/16/00	ADDRESS COUNTY COMMENTS	JAH	1" = 5' VERT.
2	4/11/00	ADDRESS COUNTY COMMENTS	JAH	
3	5/08/00	ADDRESS COUNTY COMMENTS	JAH	
		DESIGNED:	JAH/PRB	
		DRAWN:	JAH/PRB	
		CHECKED:	PRB	
		NO. 034721		
		6-8-00		

PLANS AND PROFILES
THE ORCHARDS APARTMENT HOMES
SITE IMPROVEMENTS
ROANOKE COUNTY, VIRGINIA

SHEET NO.
11
OF 18