

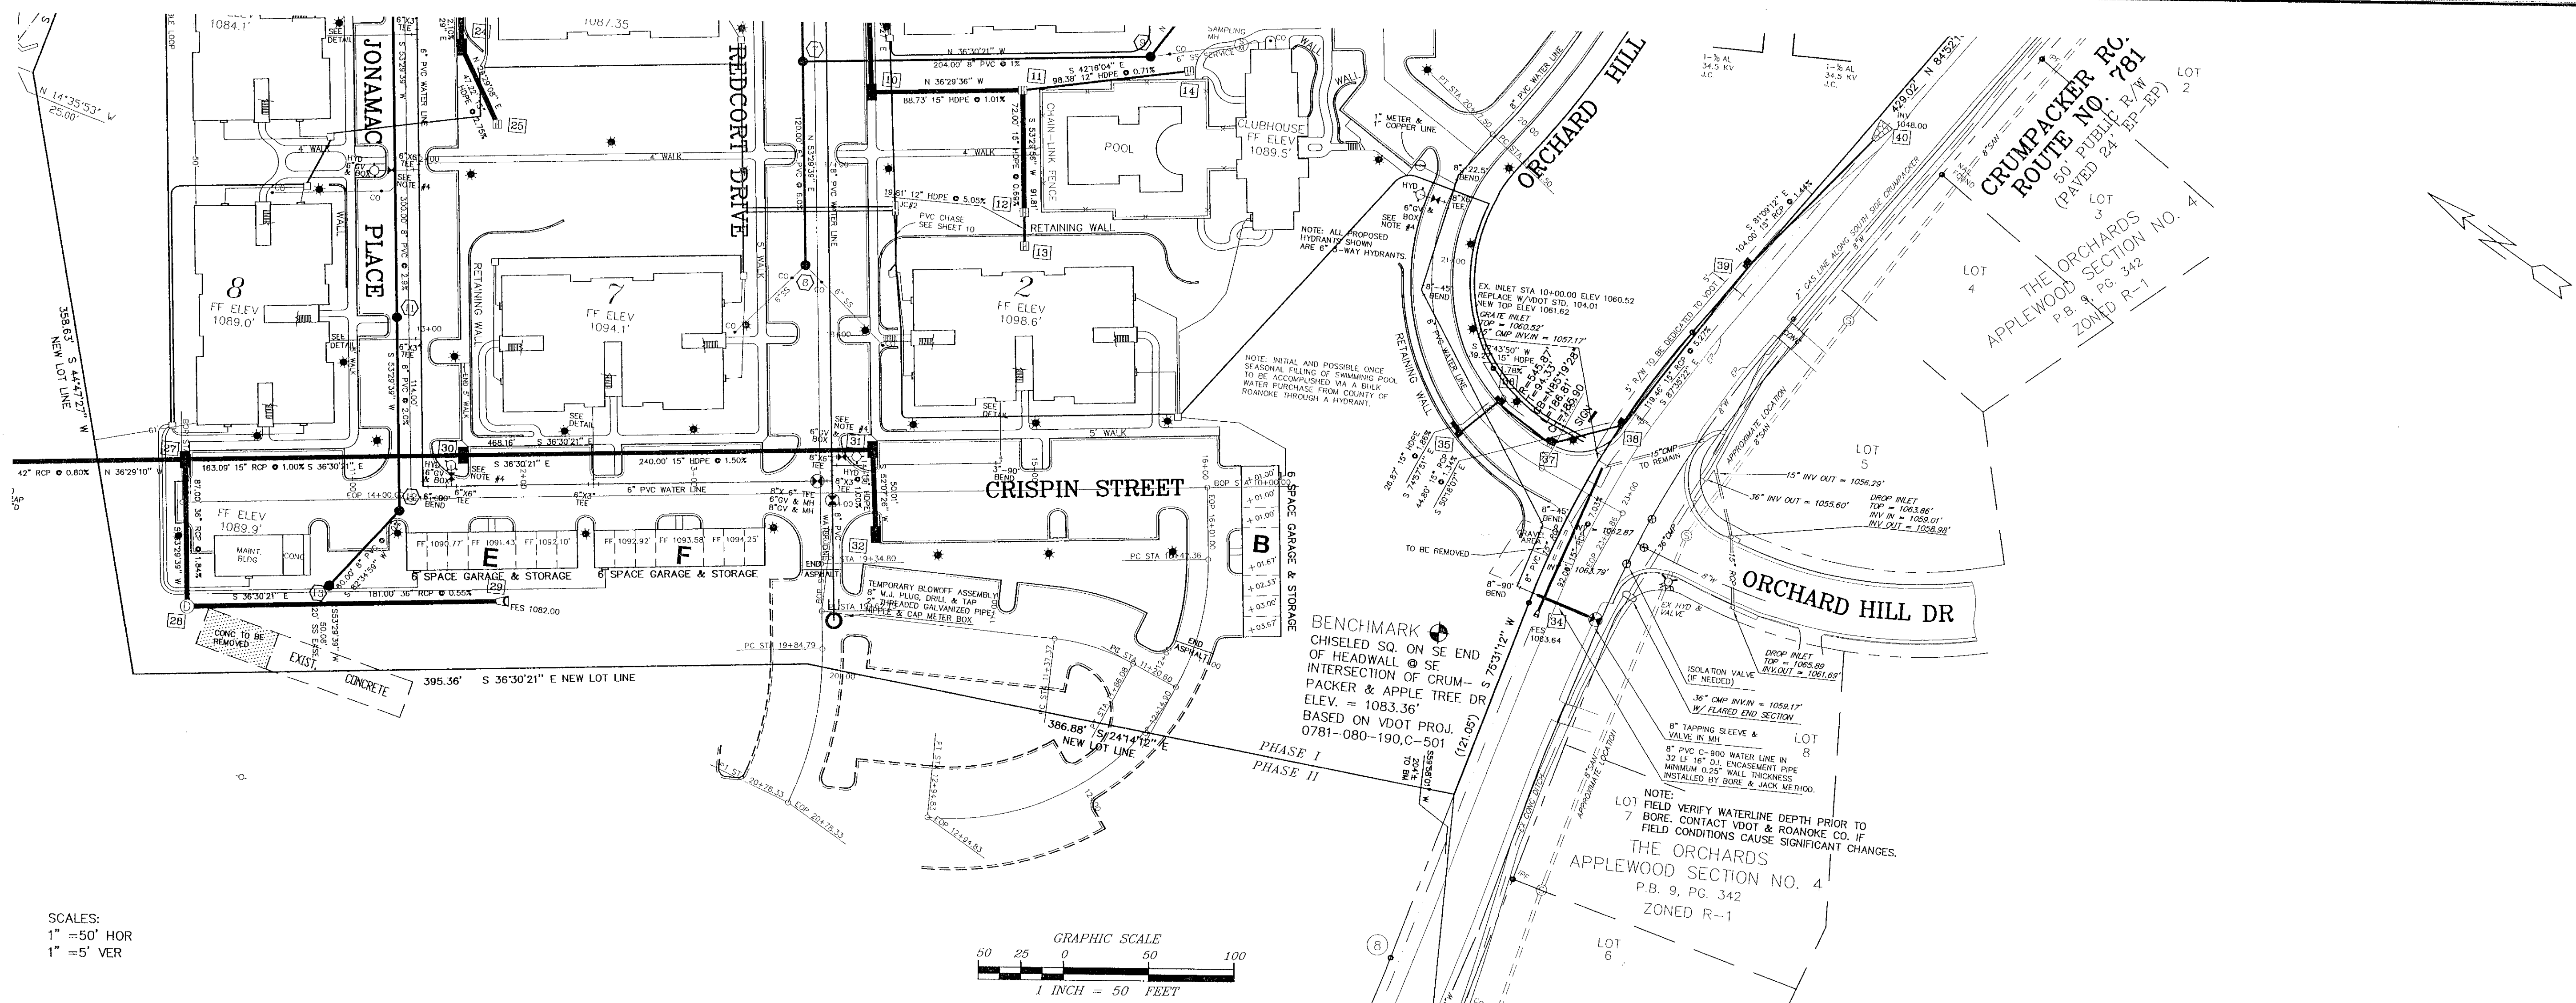


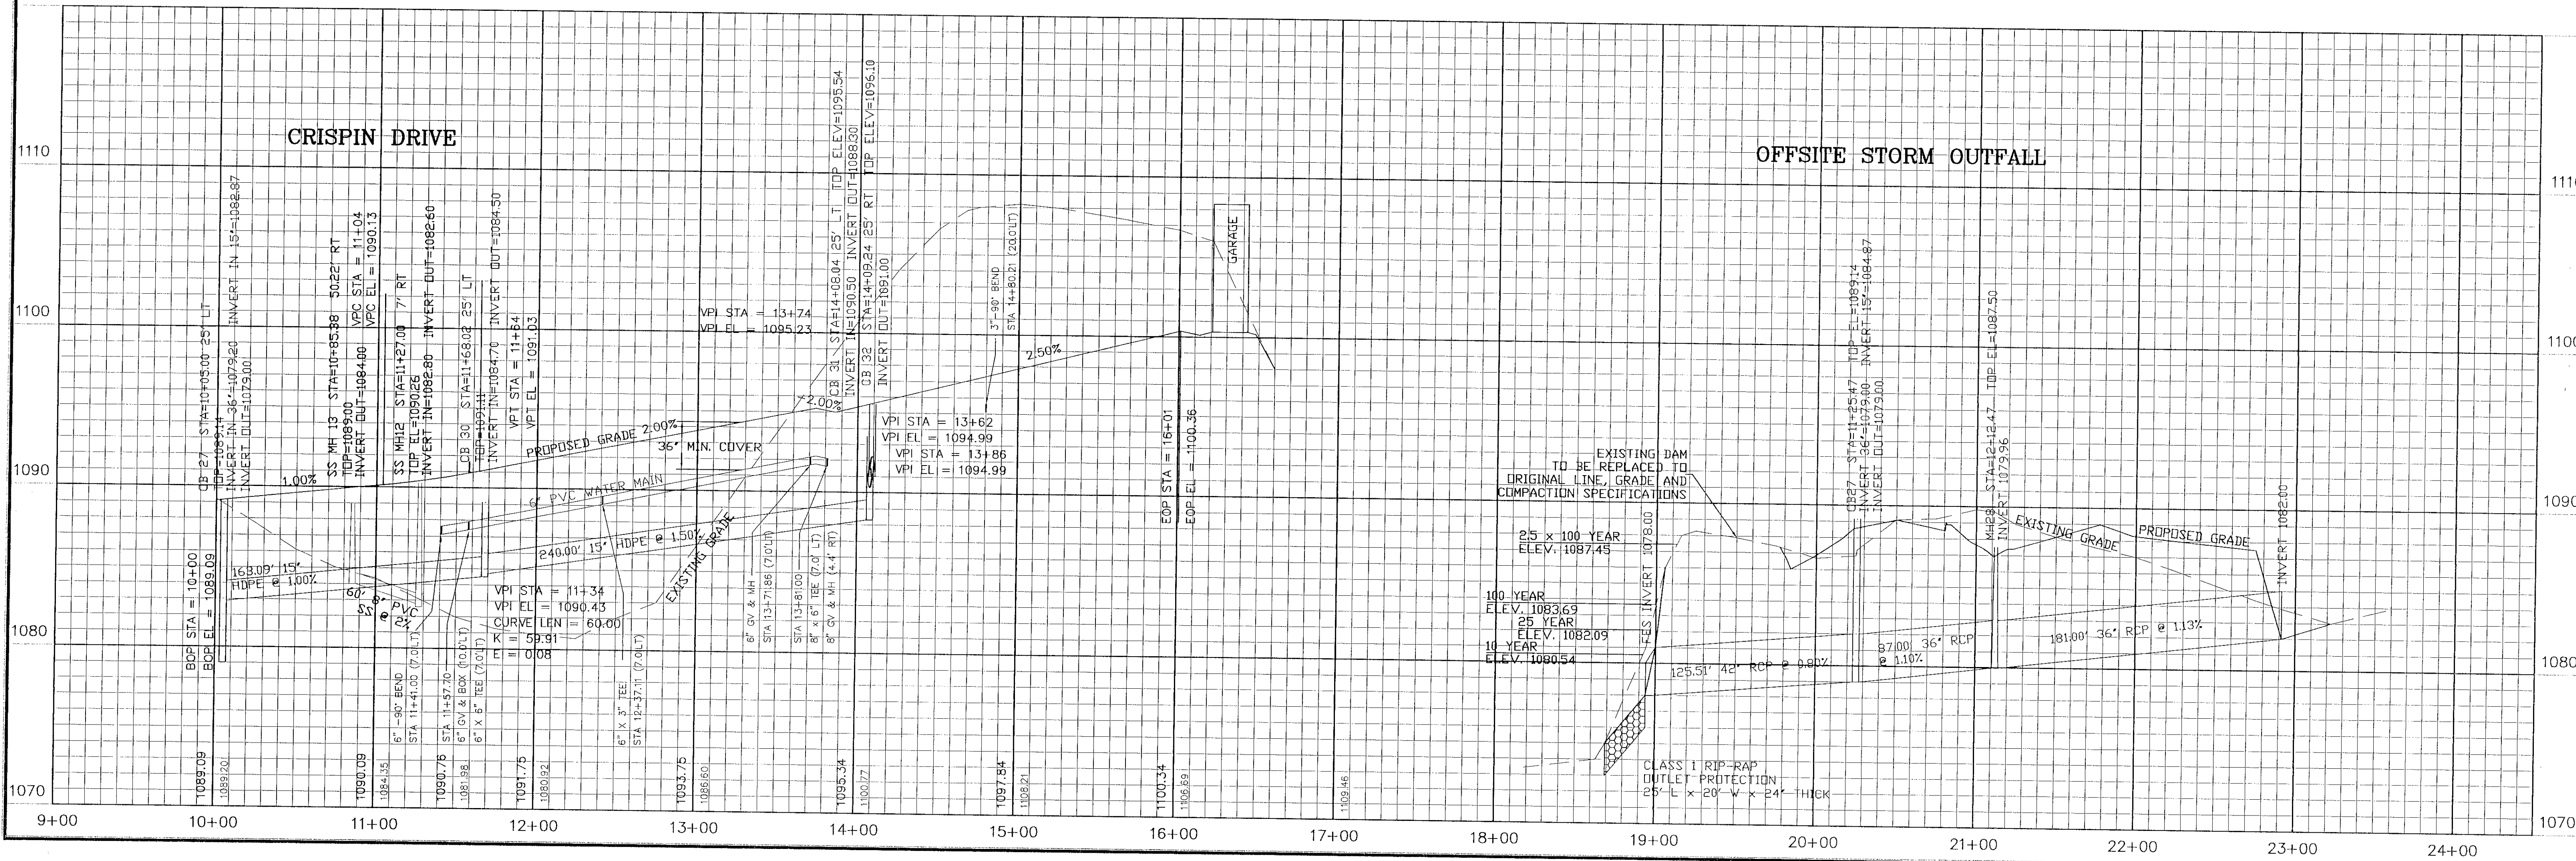

SCALES:
1" = 50' HOR
1" = 5' VER

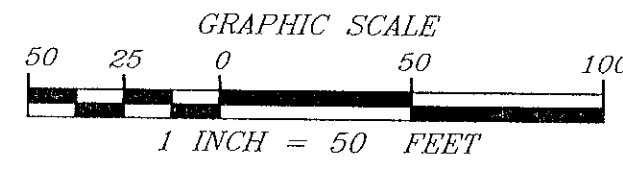

DEEP RIVER ENGINEERING, PLLC
4045 PREMIER DRIVE
SUITE 206
HIGH POINT, NORTH CAROLINA 27265
PHONE: (336) 889-6011
FAX: (336) 889-8990

PAUL RANDALL
BLANCHARD
No. 034721
6-8-00

PROFESSIONAL SEAL
STATE OF VIRGINIA
No. 034721
6-8-00

REV.	DATE	DESCRIPTION
1	2/16/00	ADDRESS COUNTY COMMENTS
2	4/11/00	ADDRESS COUNTY COMMENTS
3	5/08/00	ADDRESS COUNTY COMMENTS

PLANS AND PROFILES
THE ORCHARDS APARTMENT HOMES
SITE IMPROVEMENTS
ROANOKE COUNTY, VIRGINIA

SHEET NO.
12
OF 18