


SCALES:
1" = 50' HOR
1" = 5' VERT

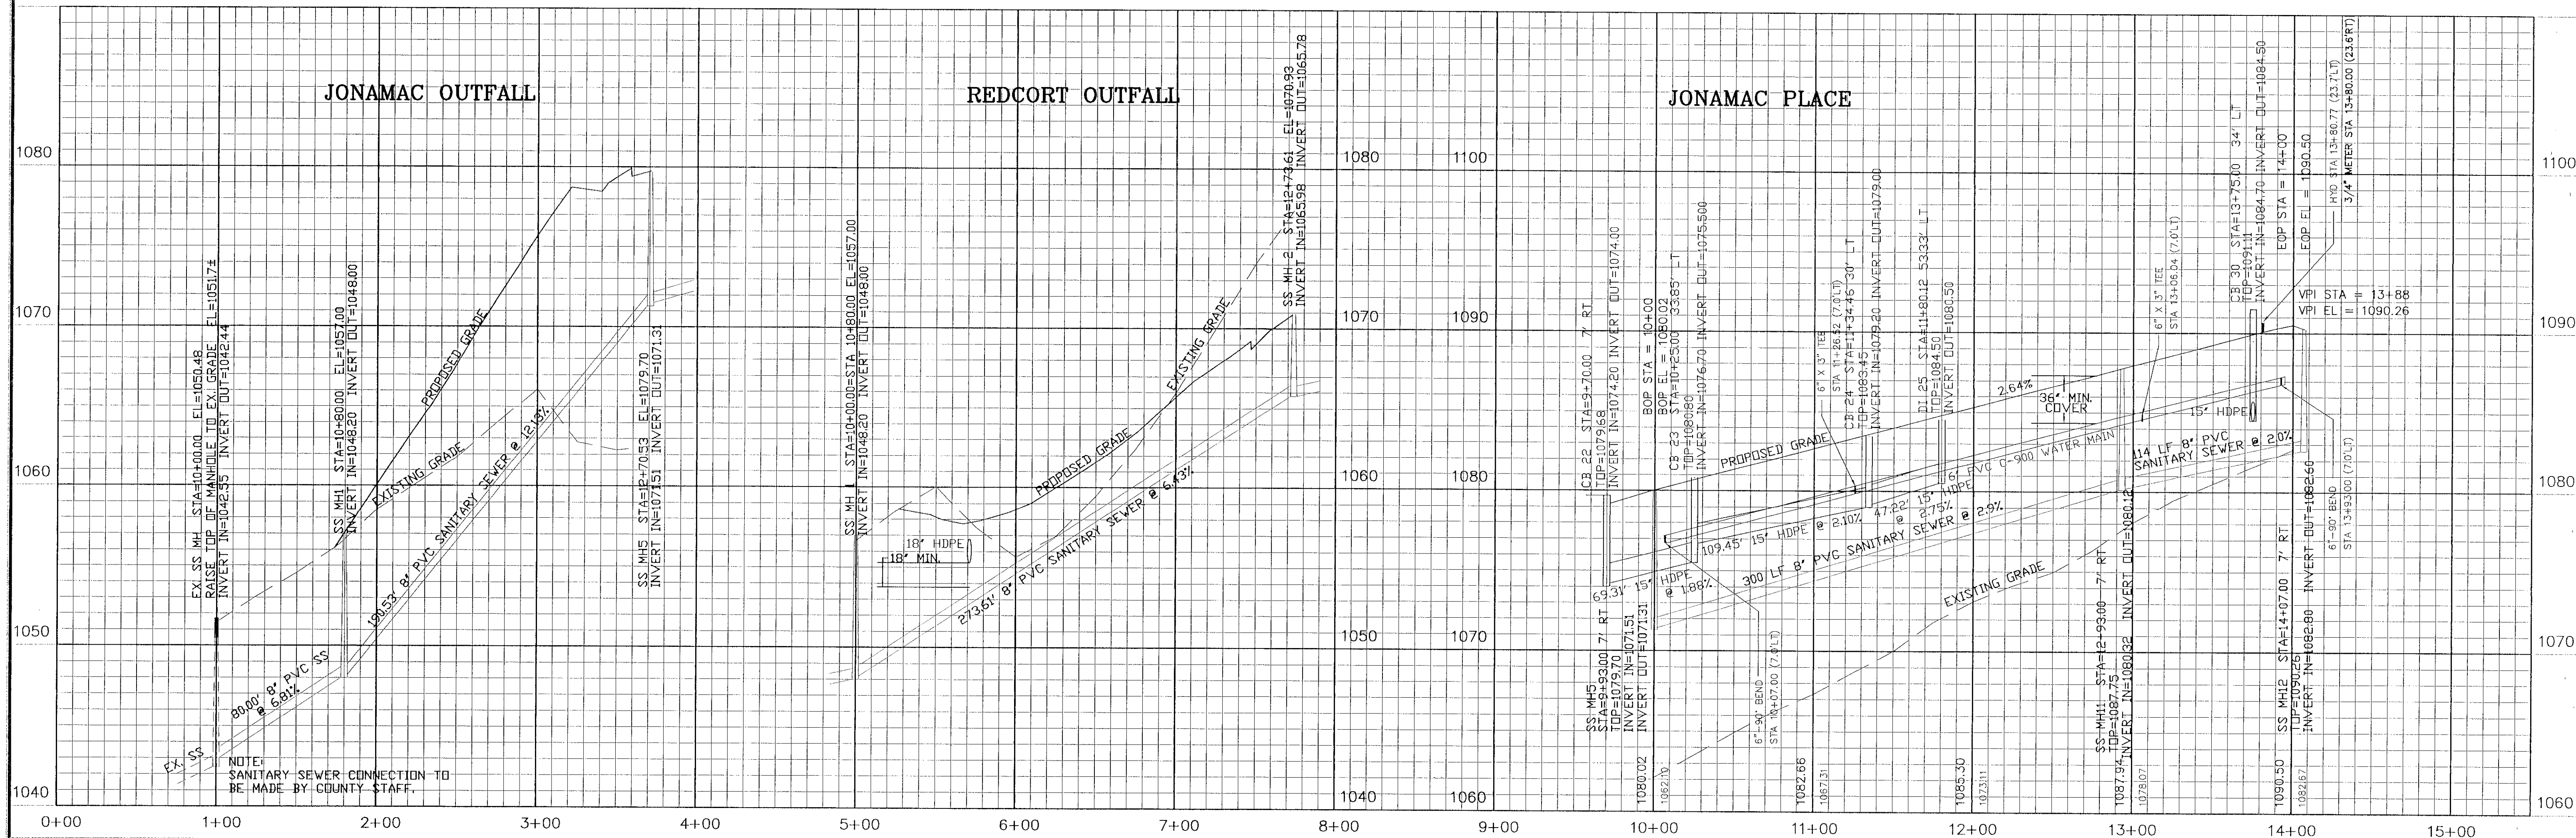

DEP RIVER ENGINEERING, PLLC
4045 PREMIER DRIVE
SUITE 206
HIGH POINT, NORTH CAROLINA 27265
PHONE: (336) 889-6011
FAX: (336) 889-8990

PAUL RANDALL
BLANCHARD
NO. 004721
6-8-00
PROPERTY

115
JOB NUMBER:
1/12/00
JAH DATE:
JAH DESIGNED:
JAH DRAWN:
JAH CHECKED:
JAH BY:
1" = 5' VERT.
SCALE:
DESCRIPTION

PLANS AND PROFILES
THE ORCHARDS APARTMENT HOMES
SITE IMPROVEMENTS
ROANOKE COUNTY, VIRGINIA

SHEET NO.
13
OF 18

D:\servback\projects\ro11599\dwgs\ncp01050.dwg Thu Jun 08 11:11:44 2000