
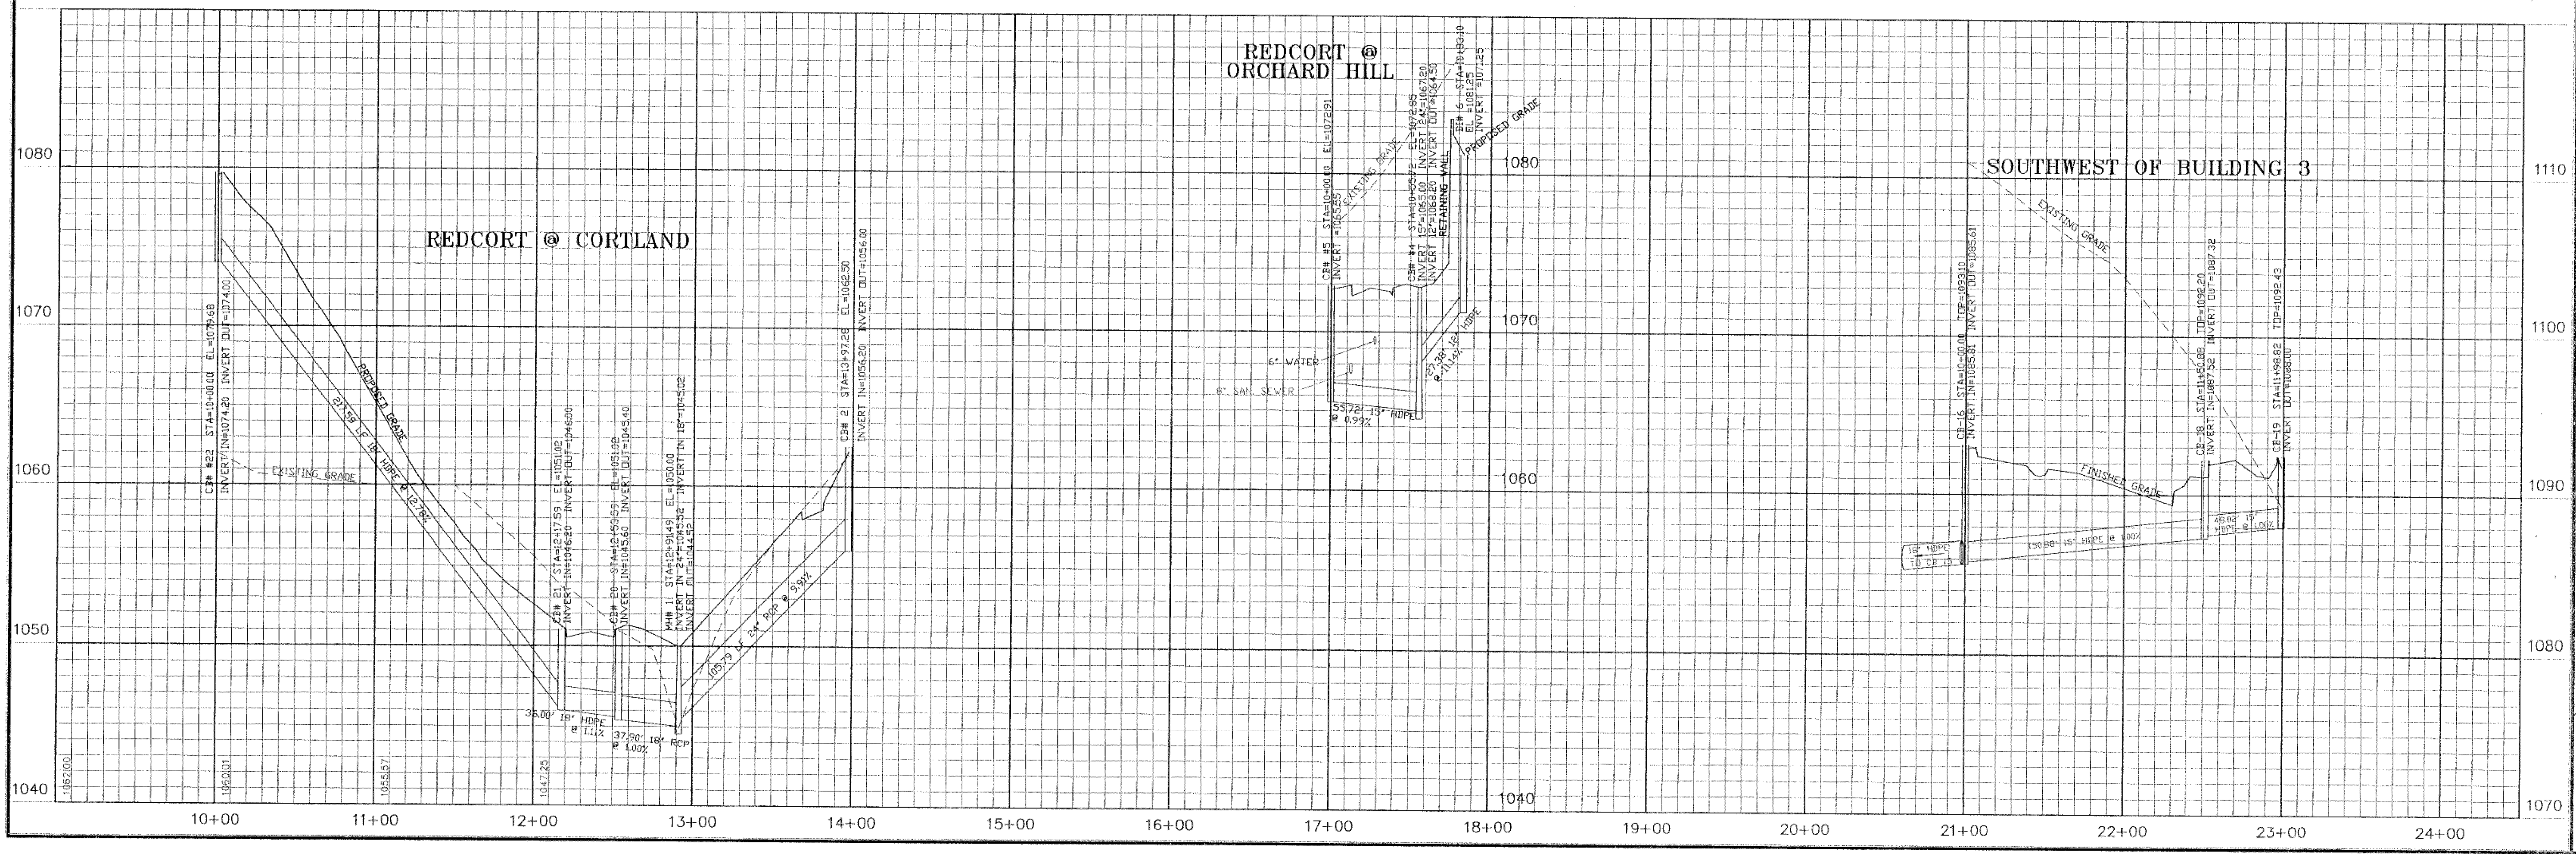


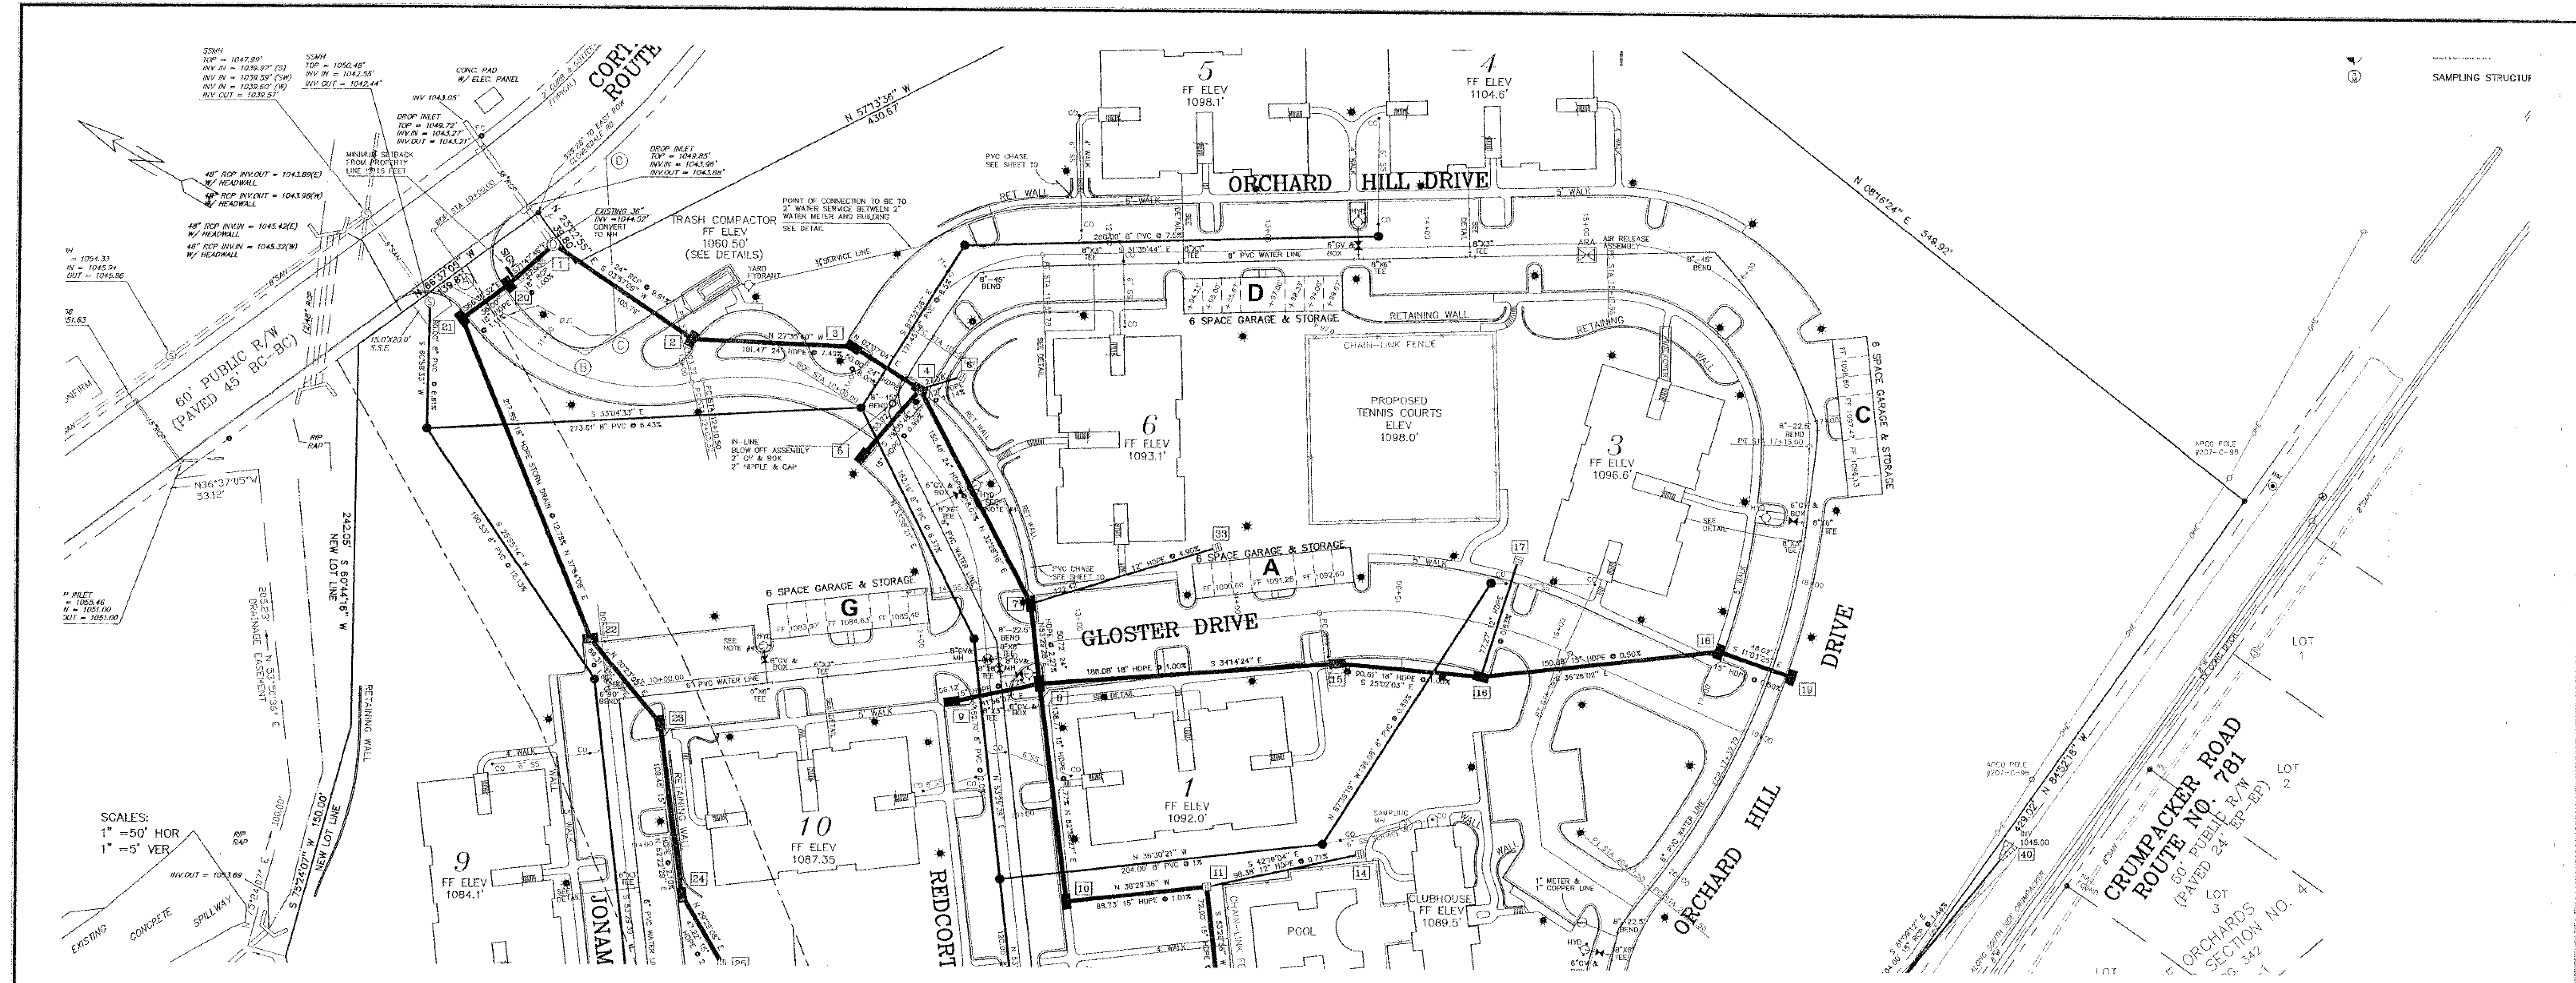

DEEP RIVER ENGINEERING, PLLC
4045 PREMIER DRIVE
SUITE 206
HIGH POINT, NORTH CAROLINA 27265
PHONE: (336) 889-6011
FAX: (336) 889-8990

PAUL RANDALL
No. 004721
6-8-00
PROF.

1	2/16/00	ADDRESS COUNTY COMMENTS	JAH	JOB NUMBER: 115
2	4/11/00	ADDRESS COUNTY COMMENTS	JAH	DATE: 1/12/00
3	5/08/00	ADDRESS COUNTY COMMENTS	JAH	DESIGNED: JAH/PRB
			DRAWN: JAH/PRB	CHECKED: PRB
				SCALE: 1" = 50'
				BY: 1" = 5' VERT.
	REV.	DATE	DESCRIPTION	

PLANS AND PROFILES
THE ORCHARDS APARTMENT HOMES
SITE IMPROVEMENTS
ROANOKE COUNTY, VIRGINIA

SHEET NO.
14
OF 18