


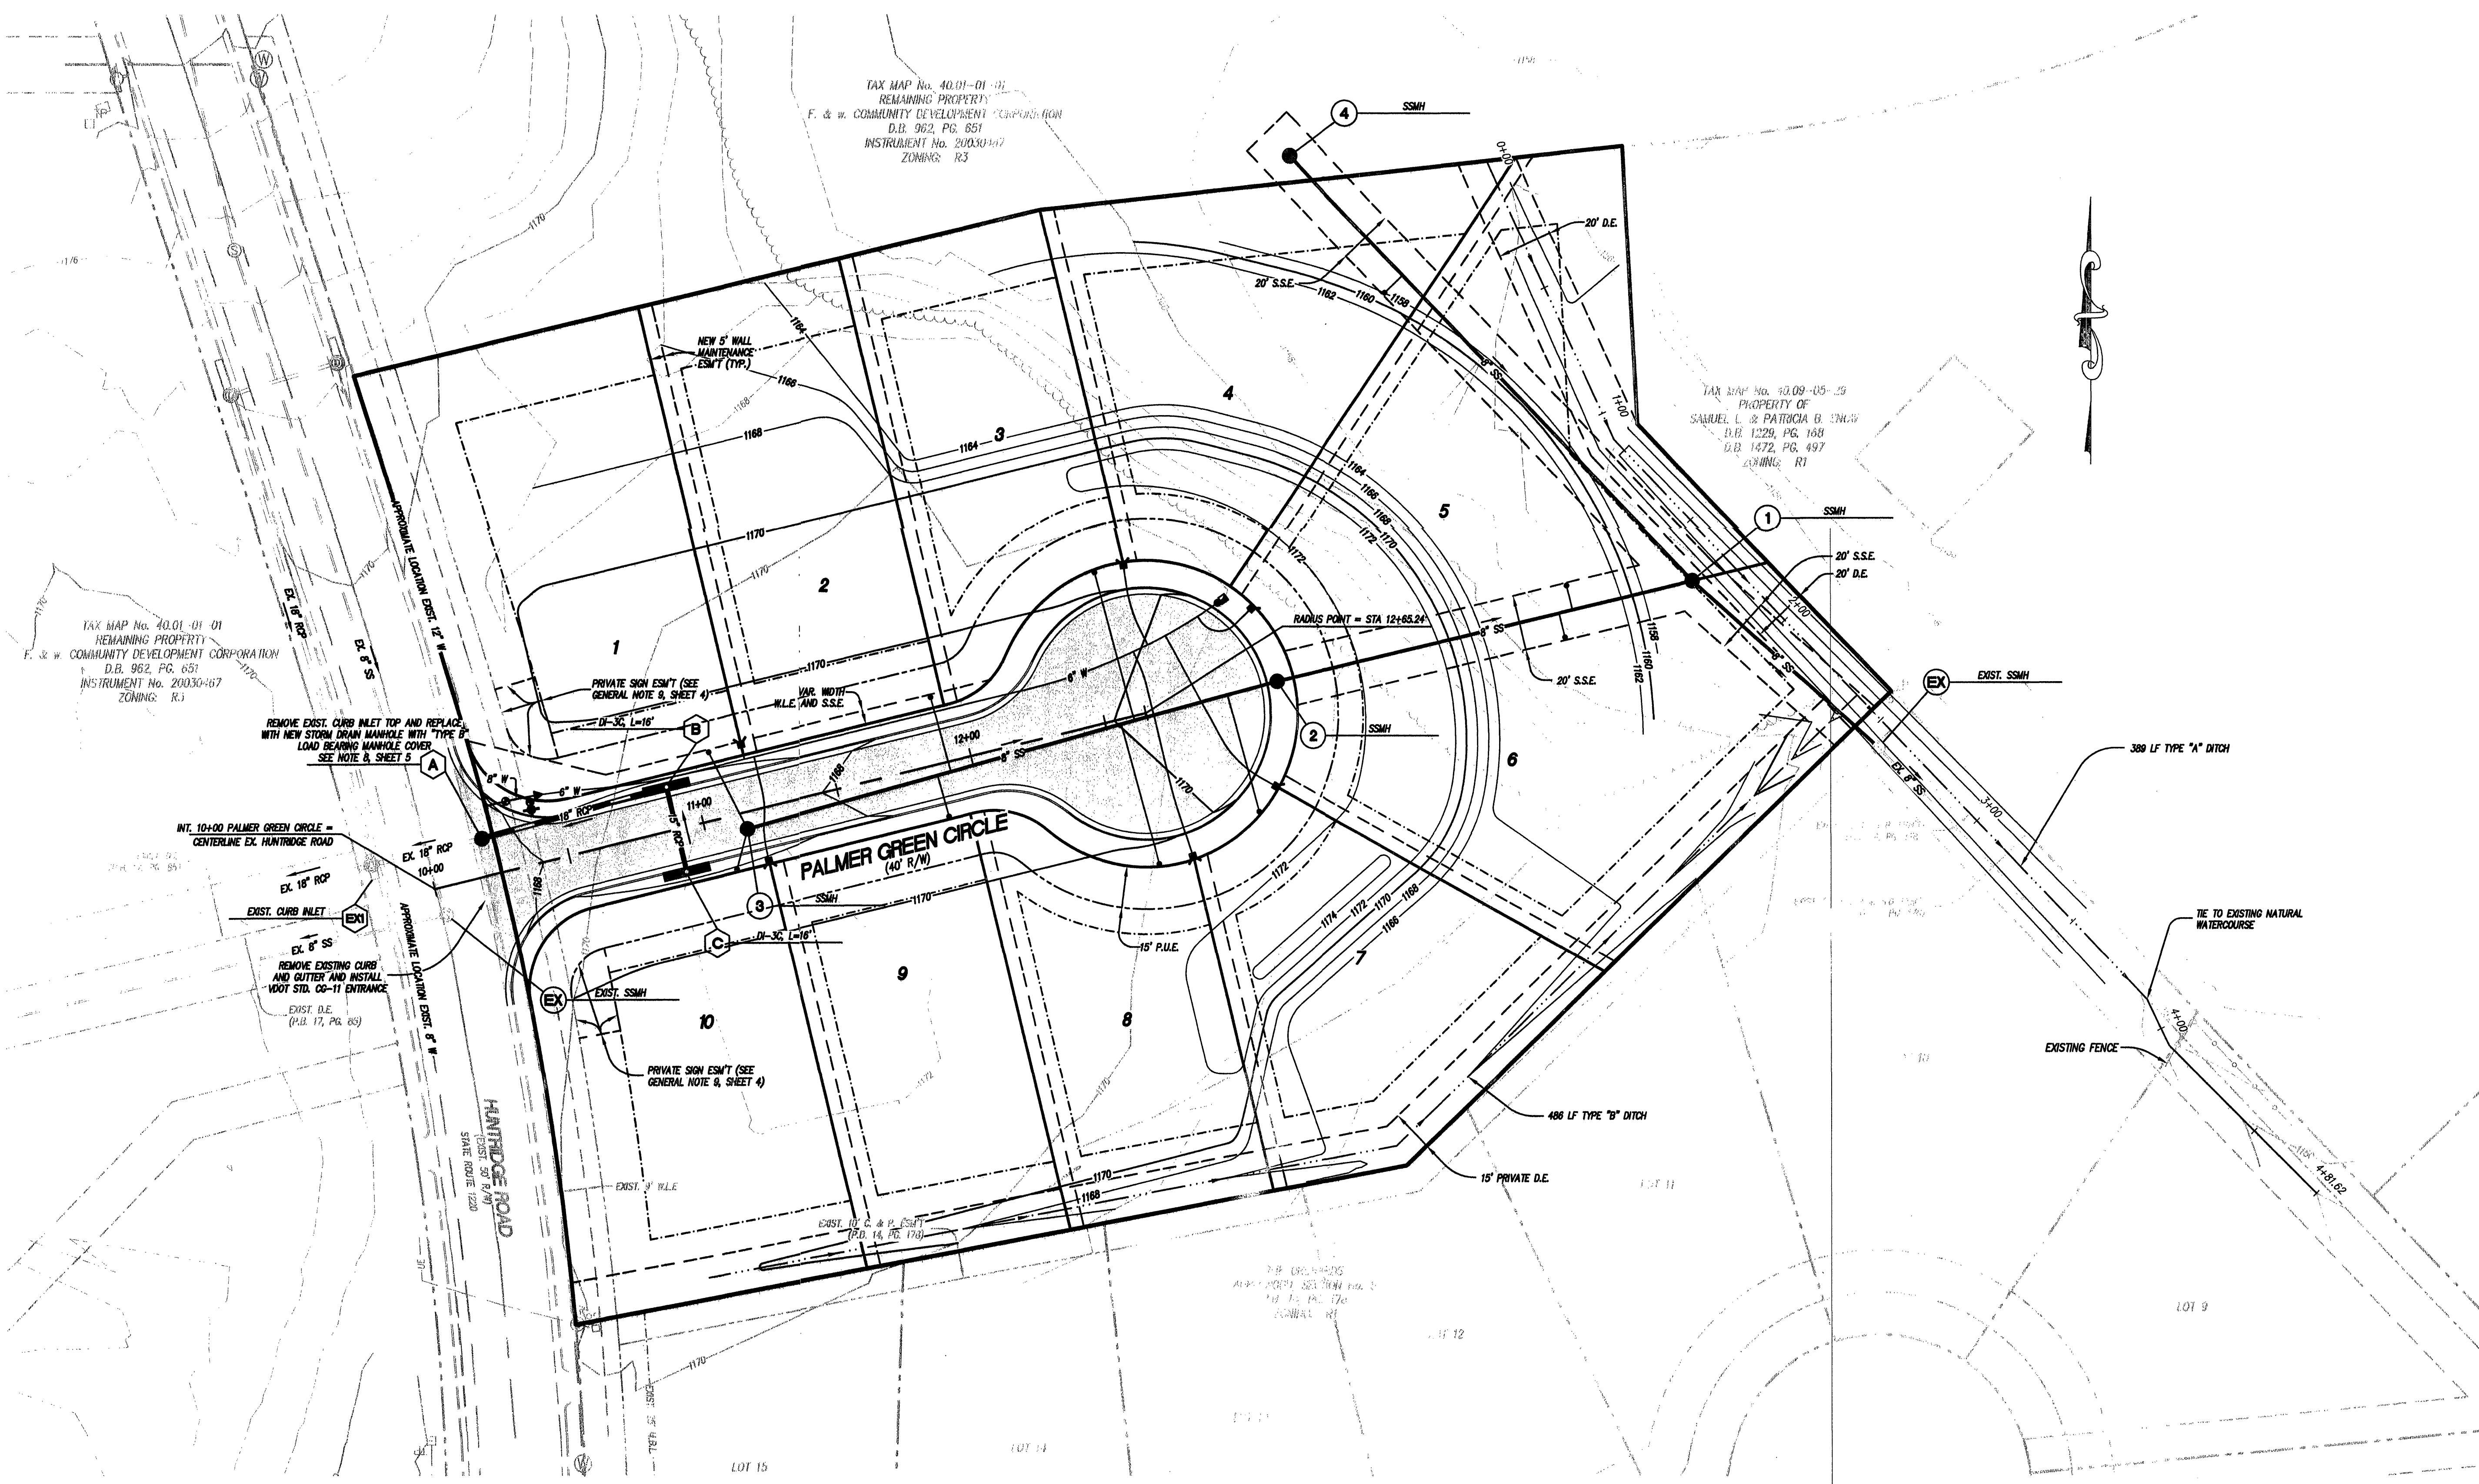

TAX MAP No. 40.01-01-01  
REMAINING PROPERTY  
F. & W. COMMUNITY DEVELOPMENT CORPORATION  
D.B. 962, PG. 651  
INSTRUMENT No. 20030-67  
ZONING: R3

TAX MAP No. 40.09-05-09  
PROPERTY OF  
SAMUEL L. & PATRICIA B. WILSON  
D.B. 1229, PG. 168  
D.B. 1472, PG. 497  
ZONING: R1

TAX MAP No. 40.01-01-01  
REMAINING PROPERTY  
F. & W. COMMUNITY DEVELOPMENT CORPORATION  
D.B. 962, PG. 651  
INSTRUMENT No. 20030-67  
ZONING: R3

| MINIMUM FLOOR ELEVATIONS FOR GRAVITY SANITARY SEWER SERVICE |                 |                 |
|-------------------------------------------------------------|-----------------|-----------------|
| LOT No.                                                     | CLEANOUT INVERT | FLOOR ELEVATION |
| 1                                                           | 1157.70         | 1162.0          |
| 2                                                           | 1159.78         | 1164.0          |
| 3                                                           | 1159.14         | 1163.0          |
| 4                                                           | 1151.36         | 1156.0          |
| 5                                                           | 1152.06         | 1156.0          |
| 6                                                           | 1152.30         | 1156.5          |
| 7                                                           | 1158.29         | 1162.5          |
| 8                                                           | 1158.17         | 1163.0          |
| 9                                                           | 1159.59         | 1163.5          |
| 10                                                          | 1157.37         | 1161.5          |

| LEGEND                     |          |          |
|----------------------------|----------|----------|
| ITEM                       | EXISTING | PROPOSED |
| Pavement                   | ---      | ---      |
| Curb and Gutter            | ---      | ---      |
| Storm Drain Line           | ---      | ---      |
| Sanitary Sewer Manhole     | ---      | ---      |
| Sanitary Sewer Line        | ---      | ---      |
| Waterline                  | ---      | ---      |
| Hydrant                    | ---      | ---      |
| Underground Electric Line  | ---      | ---      |
| Overhead Electric Line     | ---      | ---      |
| Underground Telephone Line | ---      | ---      |
| Contours                   | ---      | ---      |
| Treeline                   | ---      | ---      |

LA

LUMSDEN ASSOCIATES, P.C.  
ENGINEERS-SURVEYORS-PLANNERS  
ROANOKE, VIRGINIA

COMMONWEALTH OF VIRGINIA

THOMAS C. DALE  
No. 033002  
12-29-05  
PROFESSIONAL ENGINEER

APPLEWOOD, SECTION No. 14  
"THE ORCHARDS"  
PREPARED FOR  
F. & W. COMMUNITY  
DEVELOPMENT CORPORATION  
HOLLIS MAGISTERIAL DISTRICT  
ROANOKE COUNTY, VIRGINIA

REVISIONS

| NO. | DATE | DESCRIPTION |
|-----|------|-------------|
| 1   |      |             |
| 2   |      |             |
| 3   |      |             |
| 4   |      |             |
| 5   |      |             |

DATE:

December 29, 2005

SCALE:

1" = 30'

COMMISSION NO.:

2004-315

SHEET

6 OF 11

PHONE: (540) 774-4411  
FAX: (540) 772-9445  
P.O. BOX 20669  
ROANOKE, VIRGINIA 24018  
E-MAIL: MAIL@LUMSDENPC.COM