
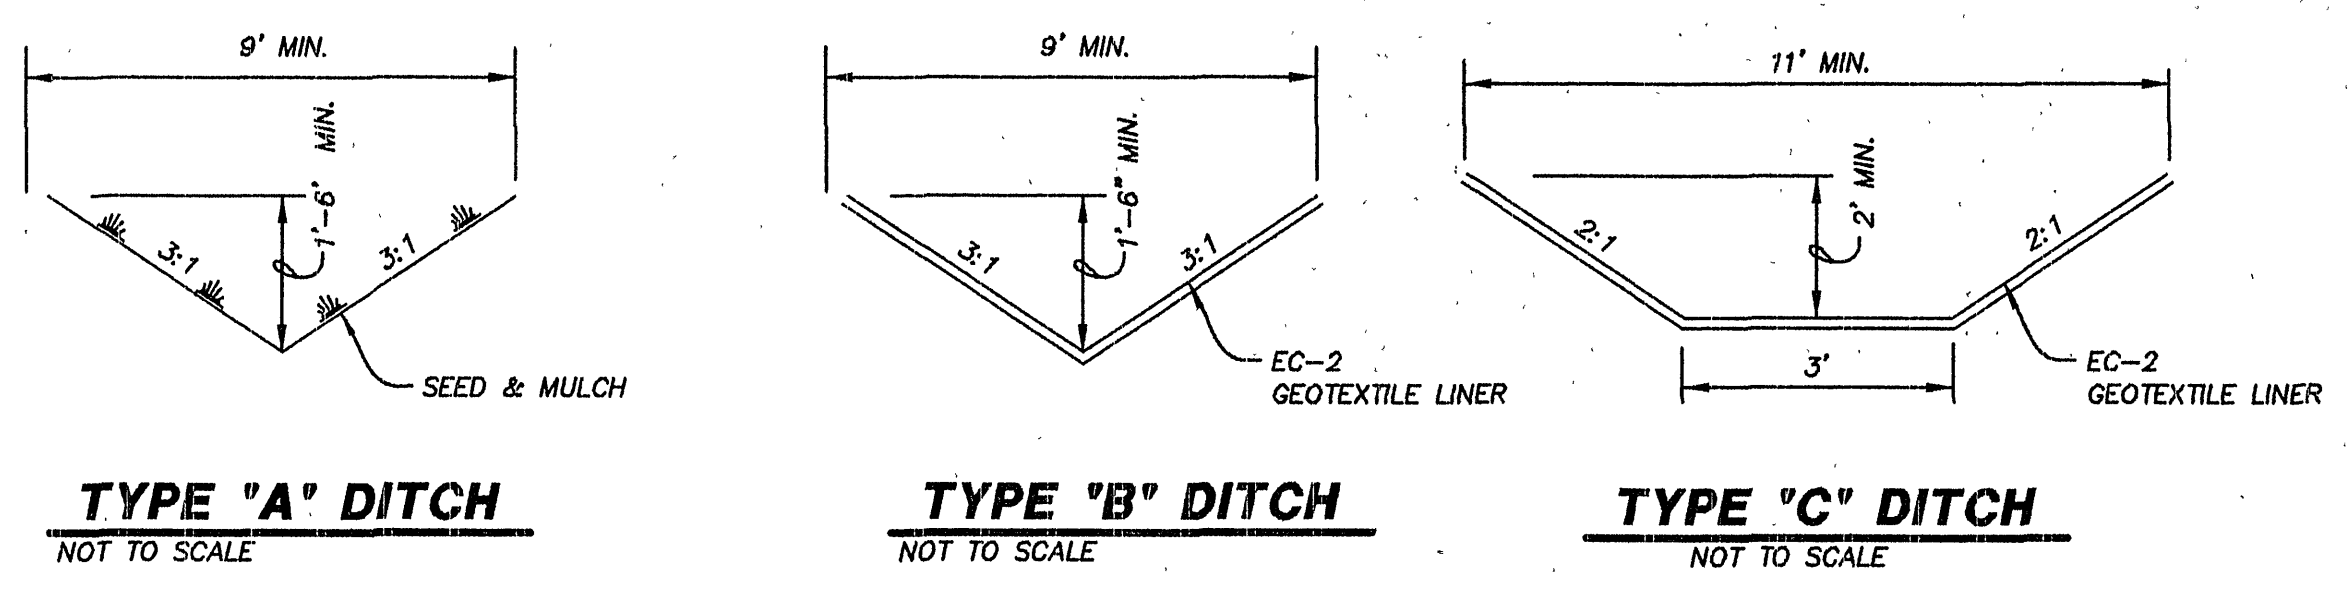


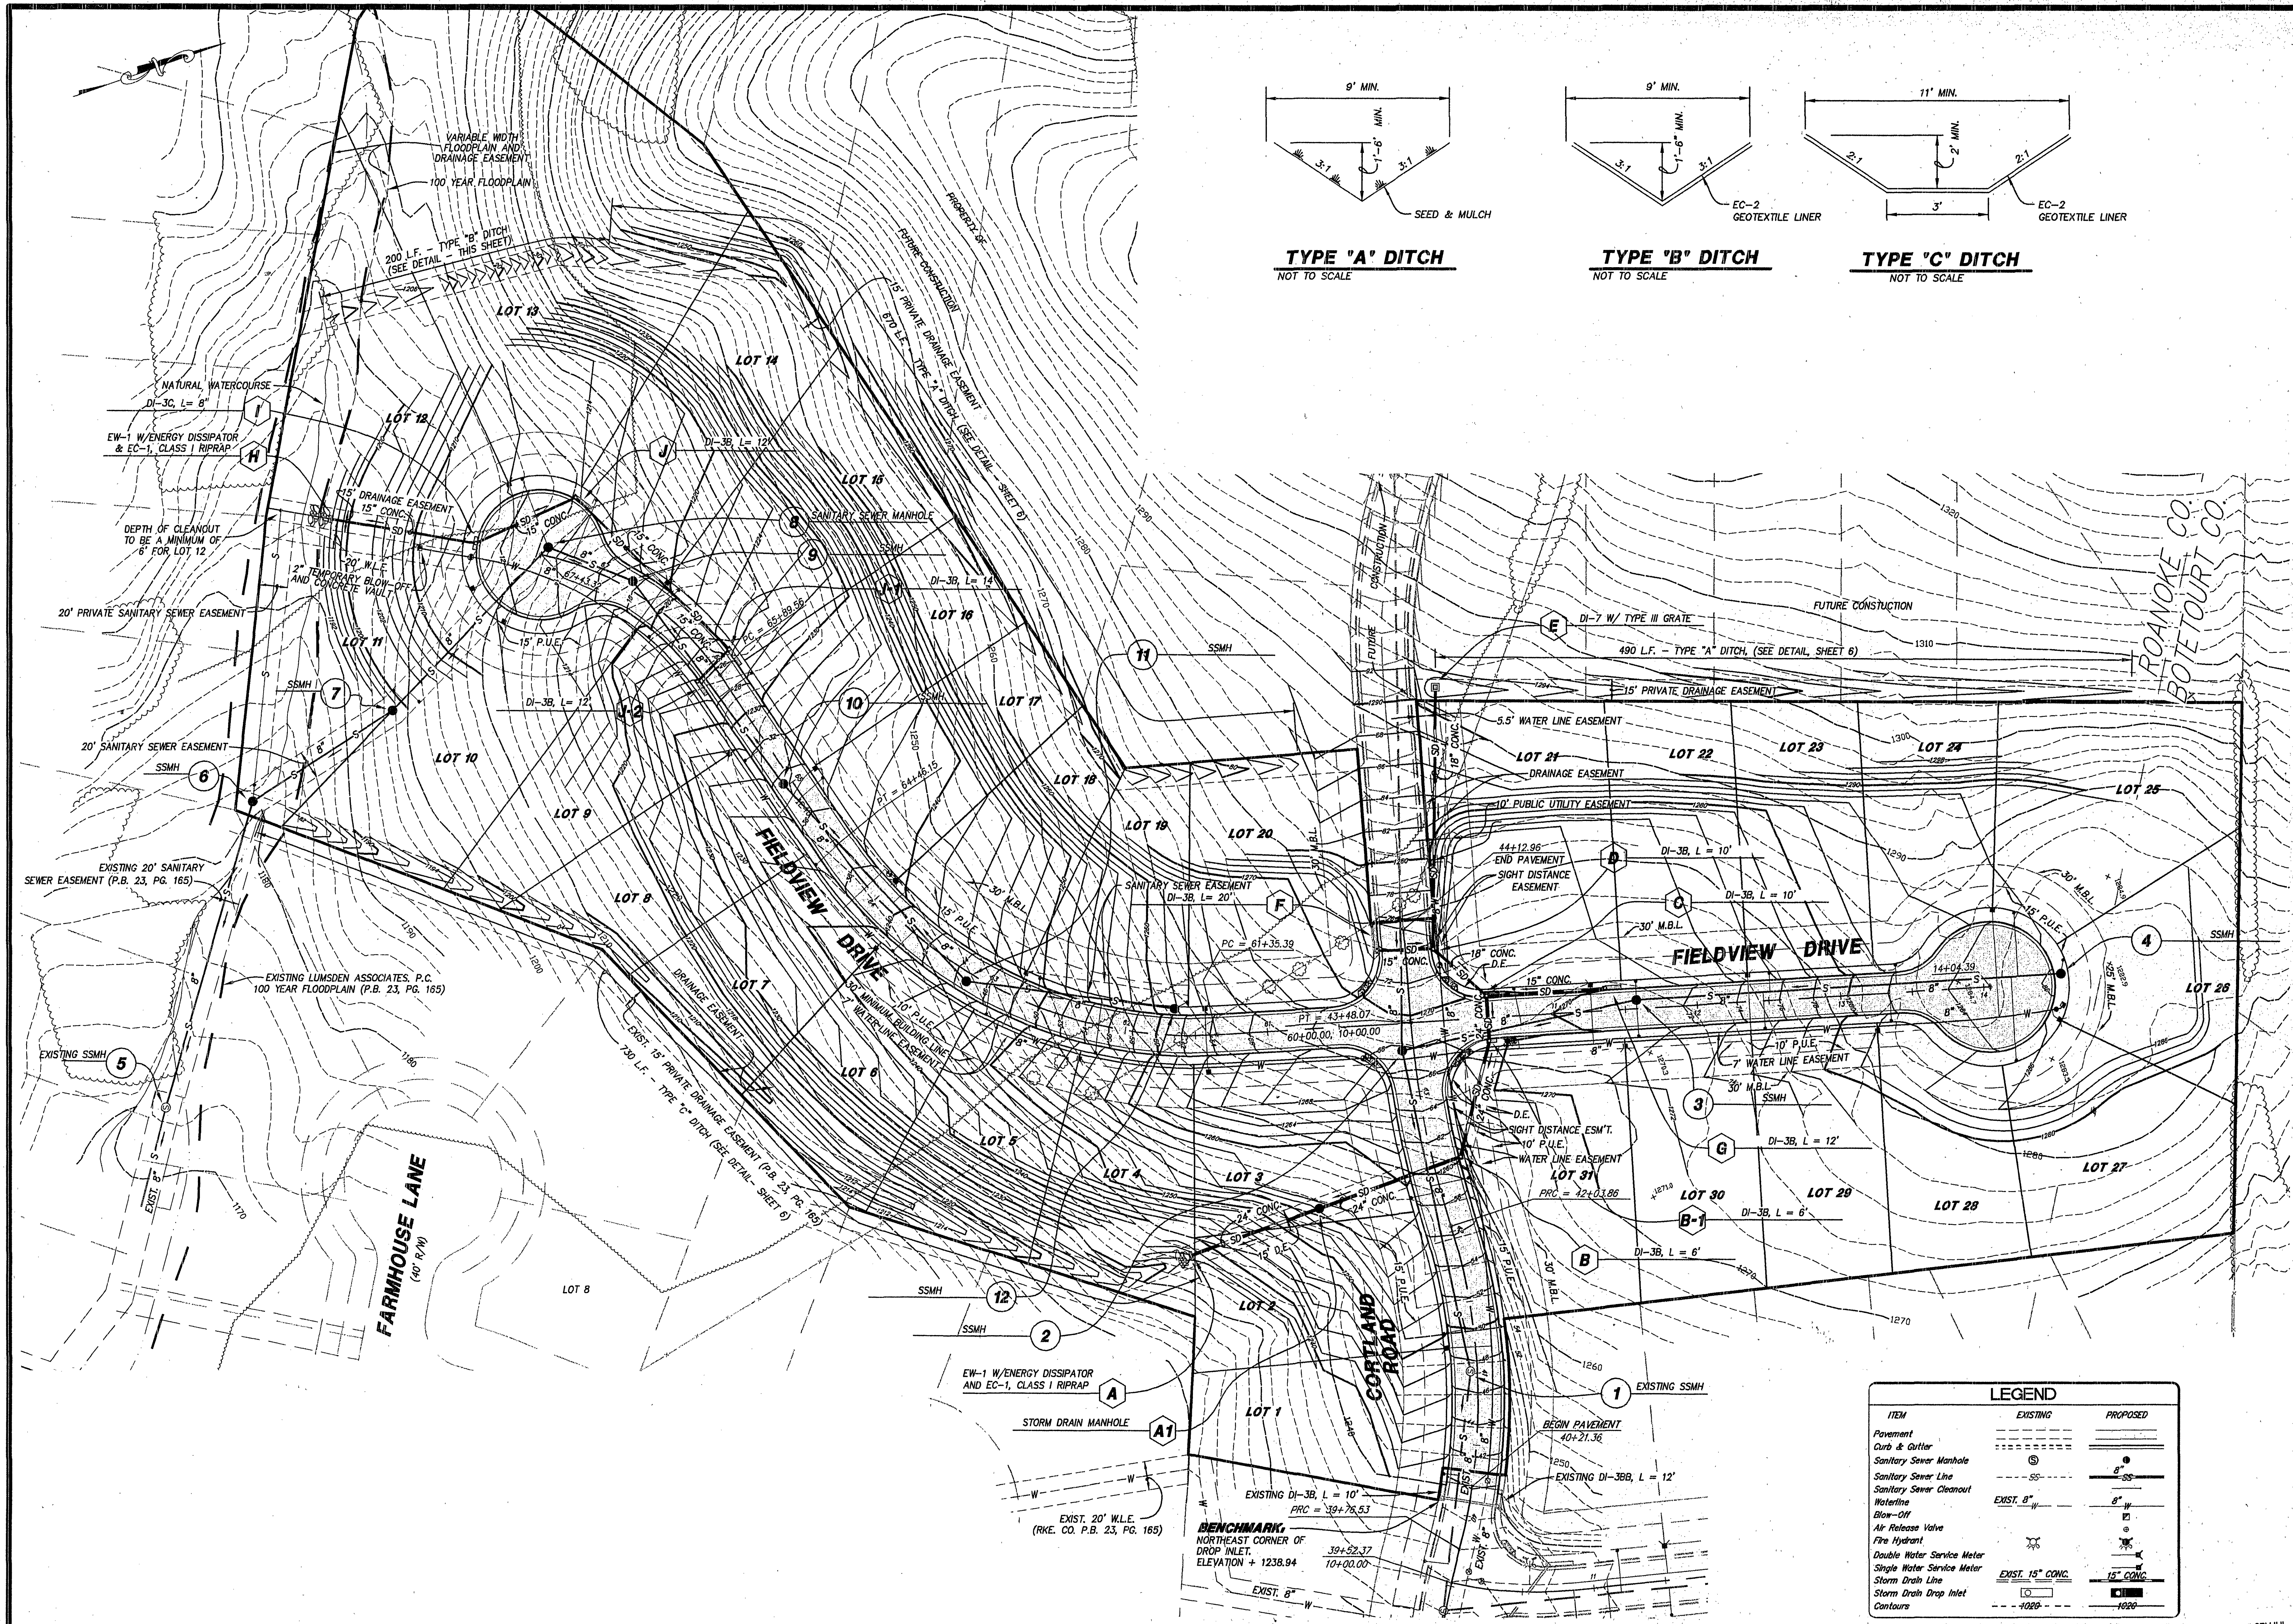

LEGEND

ITEM	EXISTING	PROPOSED
Pavement	----	=====
Curb & Gutter	----	=====
Sanitary Sewer Manhole	⊙	⊙
Sanitary Sewer Line	---	---
Sanitary Sewer Cleanout	⊙	⊙
Waterline	---	---
Blow-Off	⊙	⊙
Air Release Valve	⊙	⊙
Fire Hydrant	⊙	⊙
Double Water Service Meter	⊙	⊙
Single Water Service Meter	⊙	⊙
Storm Drain Line	---	---
Storm Drain Drop Inlet	⊙	⊙
Contours	---	---

LUMSDEN ASSOCIATES, P.C.
ENGINEERS-SURVEYORS-PLANNERS
ROANOKE, VIRGINIA

4664 BRAMBLETON AVENUE
P.O. BOX 20669
ROANOKE, VIRGINIA 24018

PHONE: (540) 774-4411
FAX: (540) 772-9445
E-MAIL: MAIL@LUMSDENPC.COM

LA

THE ORCHARDS
SECTION NO. 2
CORTLAND MEADOWS
PREPARED FOR
F&W. COMMUNITY DEVELOPMENT CORP.
HOLLINS MAGISTERIAL DISTRICT - ROANOKE COUNTY, VIRGINIA
VALLEY MAGISTERIAL DISTRICT - BOTETOURT COUNTY, VIRGINIA

GRADING & STORM DRAINAGE

Professional Engineer

Michael S. Webb
No. 012656
6-7-02

DATE: 6 JUNE 2002

SCALE: 1" = 50'

COMMISSION NO.: 01-307

CADD FILE: 0107ENGDEVLANS\01070700P

NO. DATE DESCRIPTION

1		
2		
3		
4		
5		

REVISIONS

SHEET 6 OF 12