


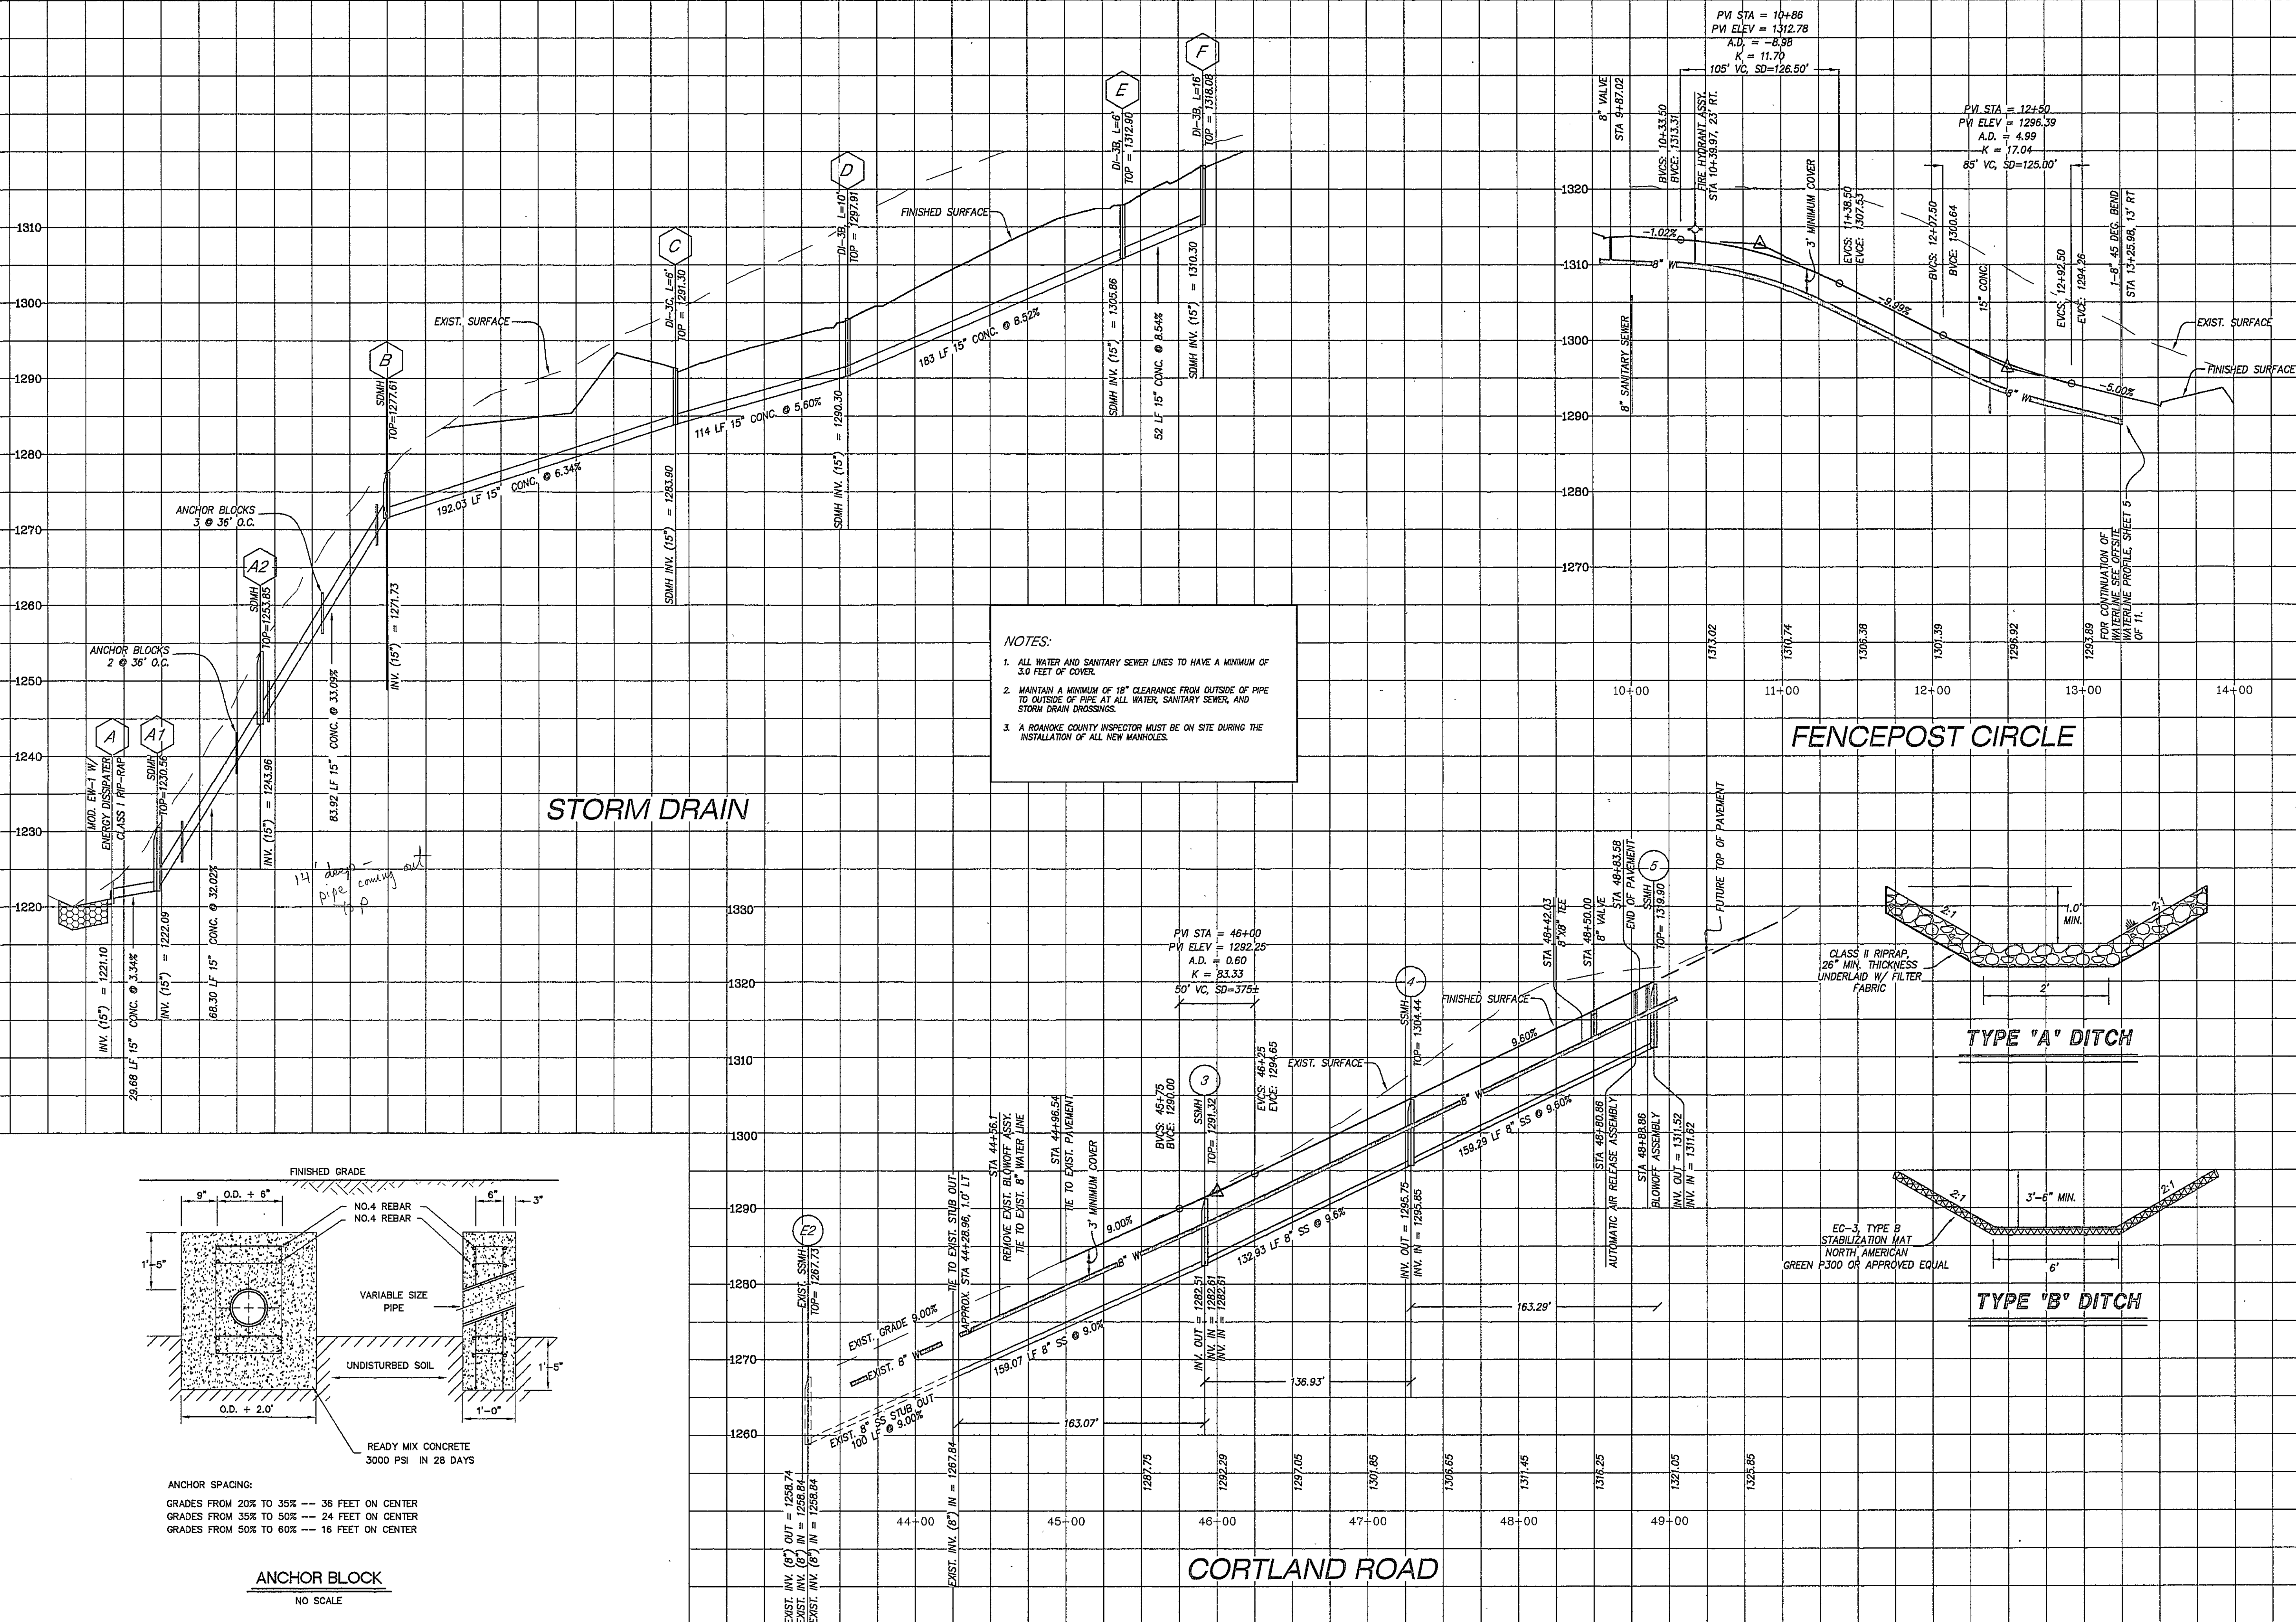

LUMSDEN ASSOCIATES, P.C.
ENGINEERS-SURVEYORS-PLANNERS
ROANOKE, VIRGINIA

4664 BRAMBLETON AVENUE
P.O. BOX 20660
ROANOKE, VIRGINIA 24018
PHONE: (540) 774-4411
FAX: (540) 772-9445
E-MAIL: MAIL@LUMSDENPC.COM

COMMONWEALTH OF VIRGINIA
No. 033002
7/12/04
PROFESSIONAL SEAL

PROFILES

**THE ORCHARDS
SECTION NO. 3
CORTLAND MEADOWS**

PREPARED FOR
F & W COMMUNITY DEVELOPMENT CORP.
HOLLINS MAGISTERIAL DISTRICT
ROANOKE COUNTY, VIRGINIA

NO.	DATE	DESCRIPTION
1		
2		
3		
4		
5		

DATE: 12 JULY 2004

SCALE: 1" = 50'

COMMISSION NO: 03-332

CADD FILE: F:\03332\ENG\03332comp.dwg

SHEET 8 OF 11