



PLAN	DATE
SURVEYED	
ALIGNMENT CHECKED	
RT. OF WAY CHECKED	
NOTE BOOK NO.	

PROFILE	DATE
SURVEYED	
GRADES CHECKED	
S.M. NOTED	
STRUCTURE NOTATIONS CHVD	
NOTE BOOK NO.	

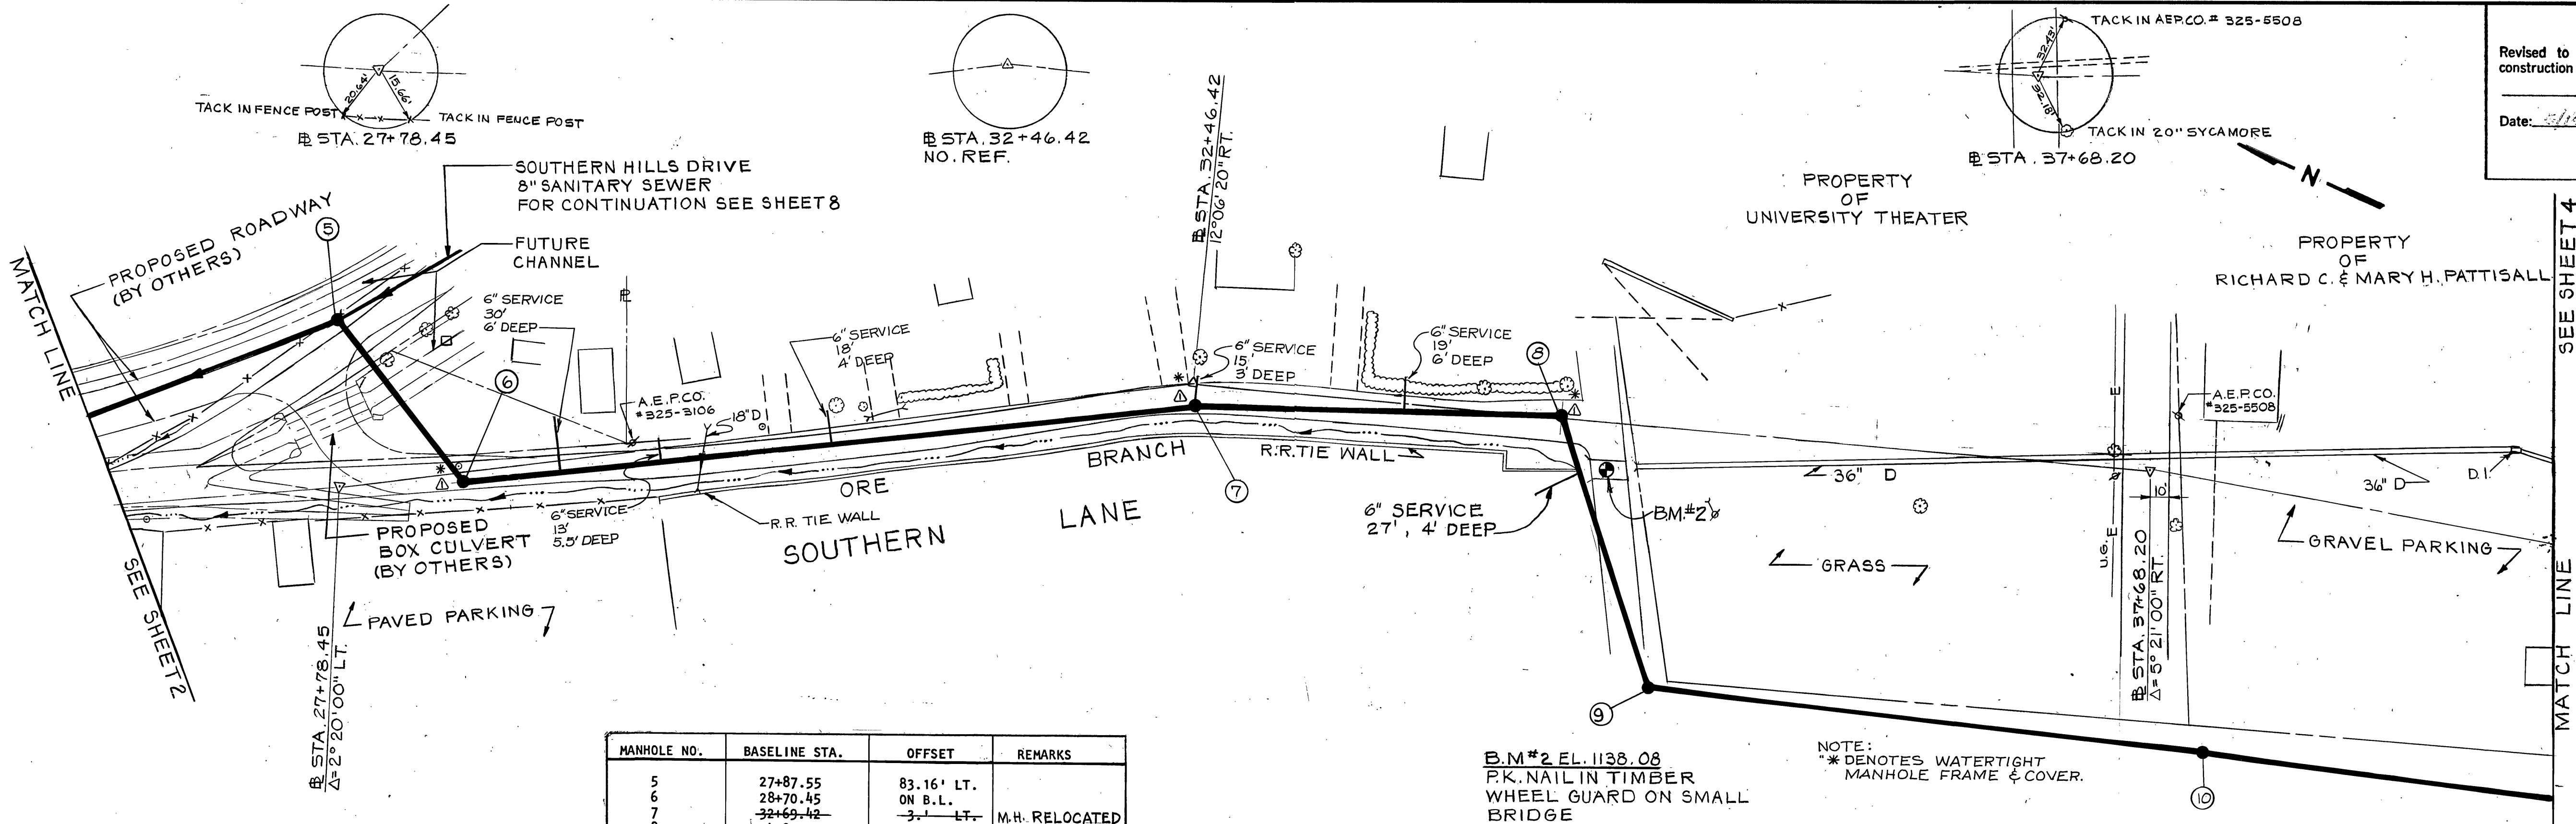

MANHOLE NO.	BASELINE STA.	OFFSET	REMARKS
5	27+87.55	83.16' LT.	
6	28+70.45	ON B.L.	
7	32+69.42	3.1' LT.	M.H. RELOCATED
8	34+83.20	ON B.L.	
9	37+68.58	13.33' LT.	

PLAN

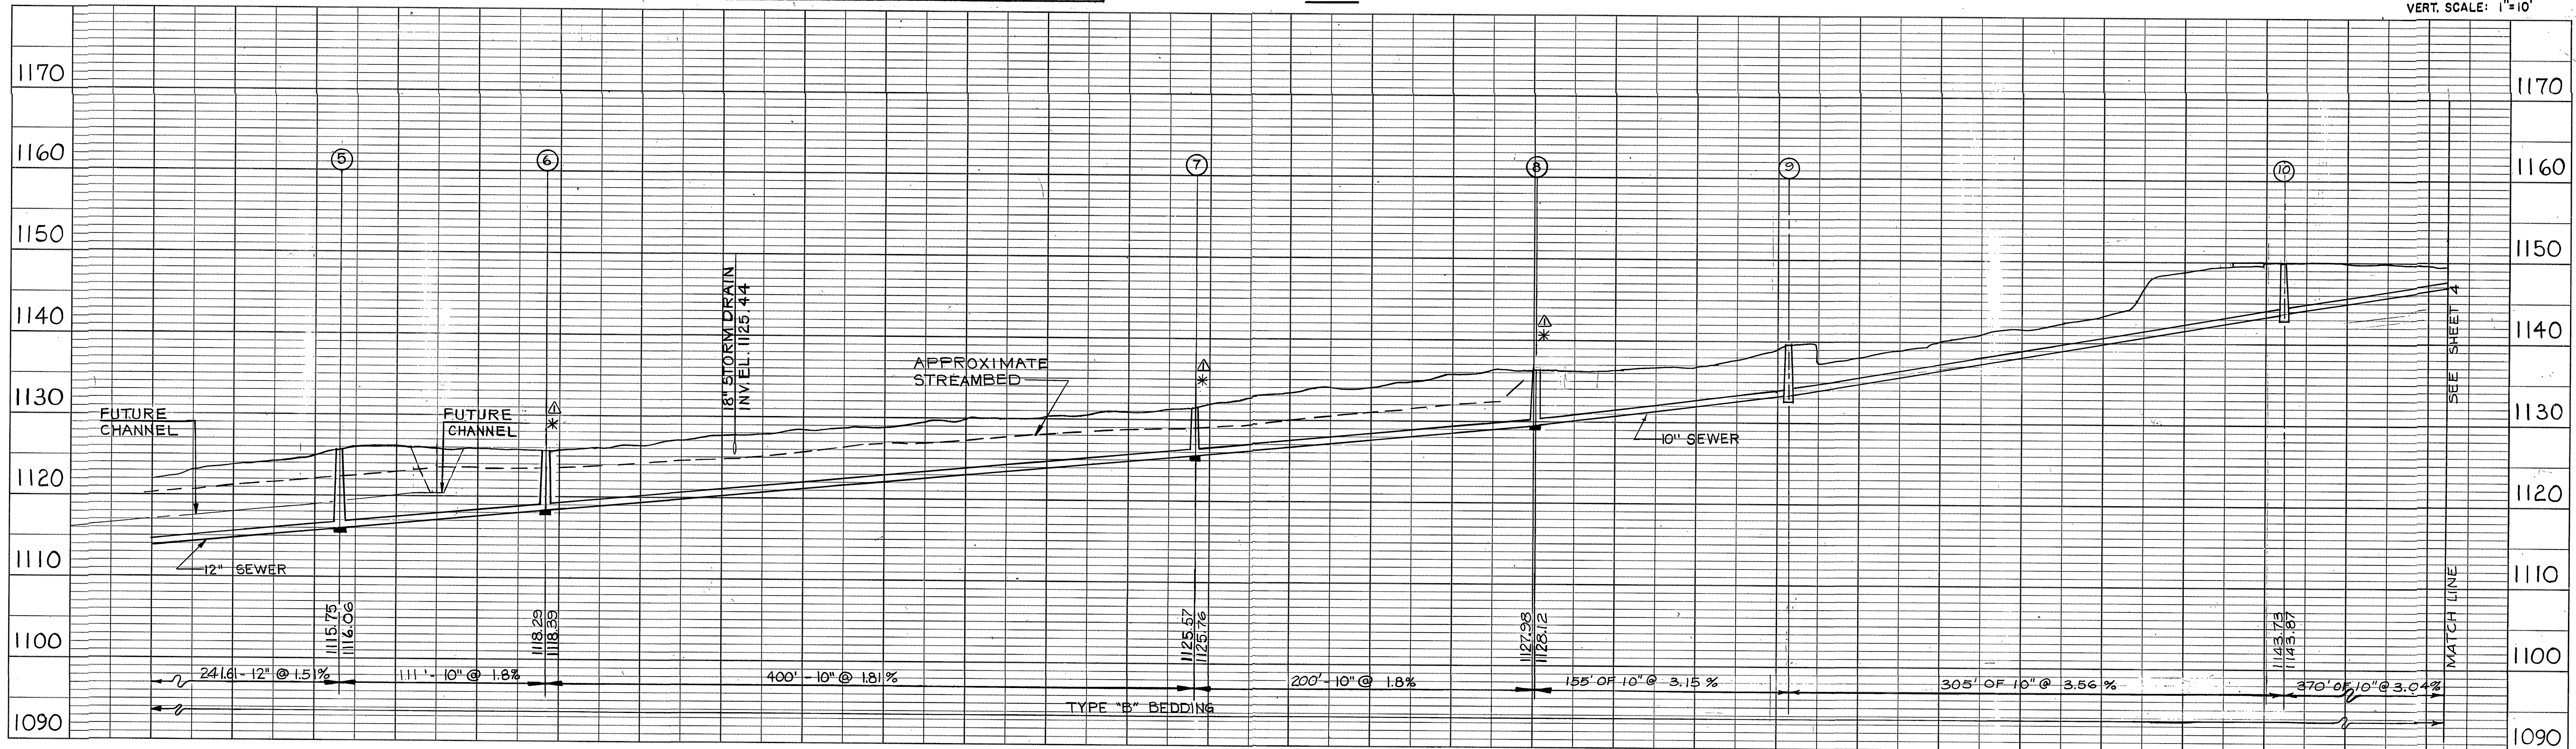


PROFILE

ORE BRANCH SANITARY SEWER
CITY OF ROANOKE, VIRGINIA



CHECKED	DATE	CLIENT APPROVALS	DATE
DES. ENG.			
PROJ. ENG.	4/24/80		
PROJ. MGR.	4/24/80		
APPROVED			
APPROVED		ISSUED FOR CONSTRUCTION	2/9/81

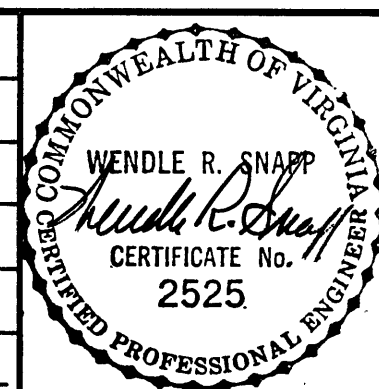

UPPER SEGMENT
PLAN AND PROFILE

DRAWN	DATE	PLAN NO.	REV. NO.
C.L. GIBSON	SEPT. 1980	5772	
SCALE	AS NOTED	3	OF 10