


PROFILE			BY	DATE
NOTE BOOK		SURVEYED		
NO.		PLOTTED		
		GRADES CHECKED		
		B. M.'S NOTED		
		STRUCTURE NOTAT'NS CH'KD		

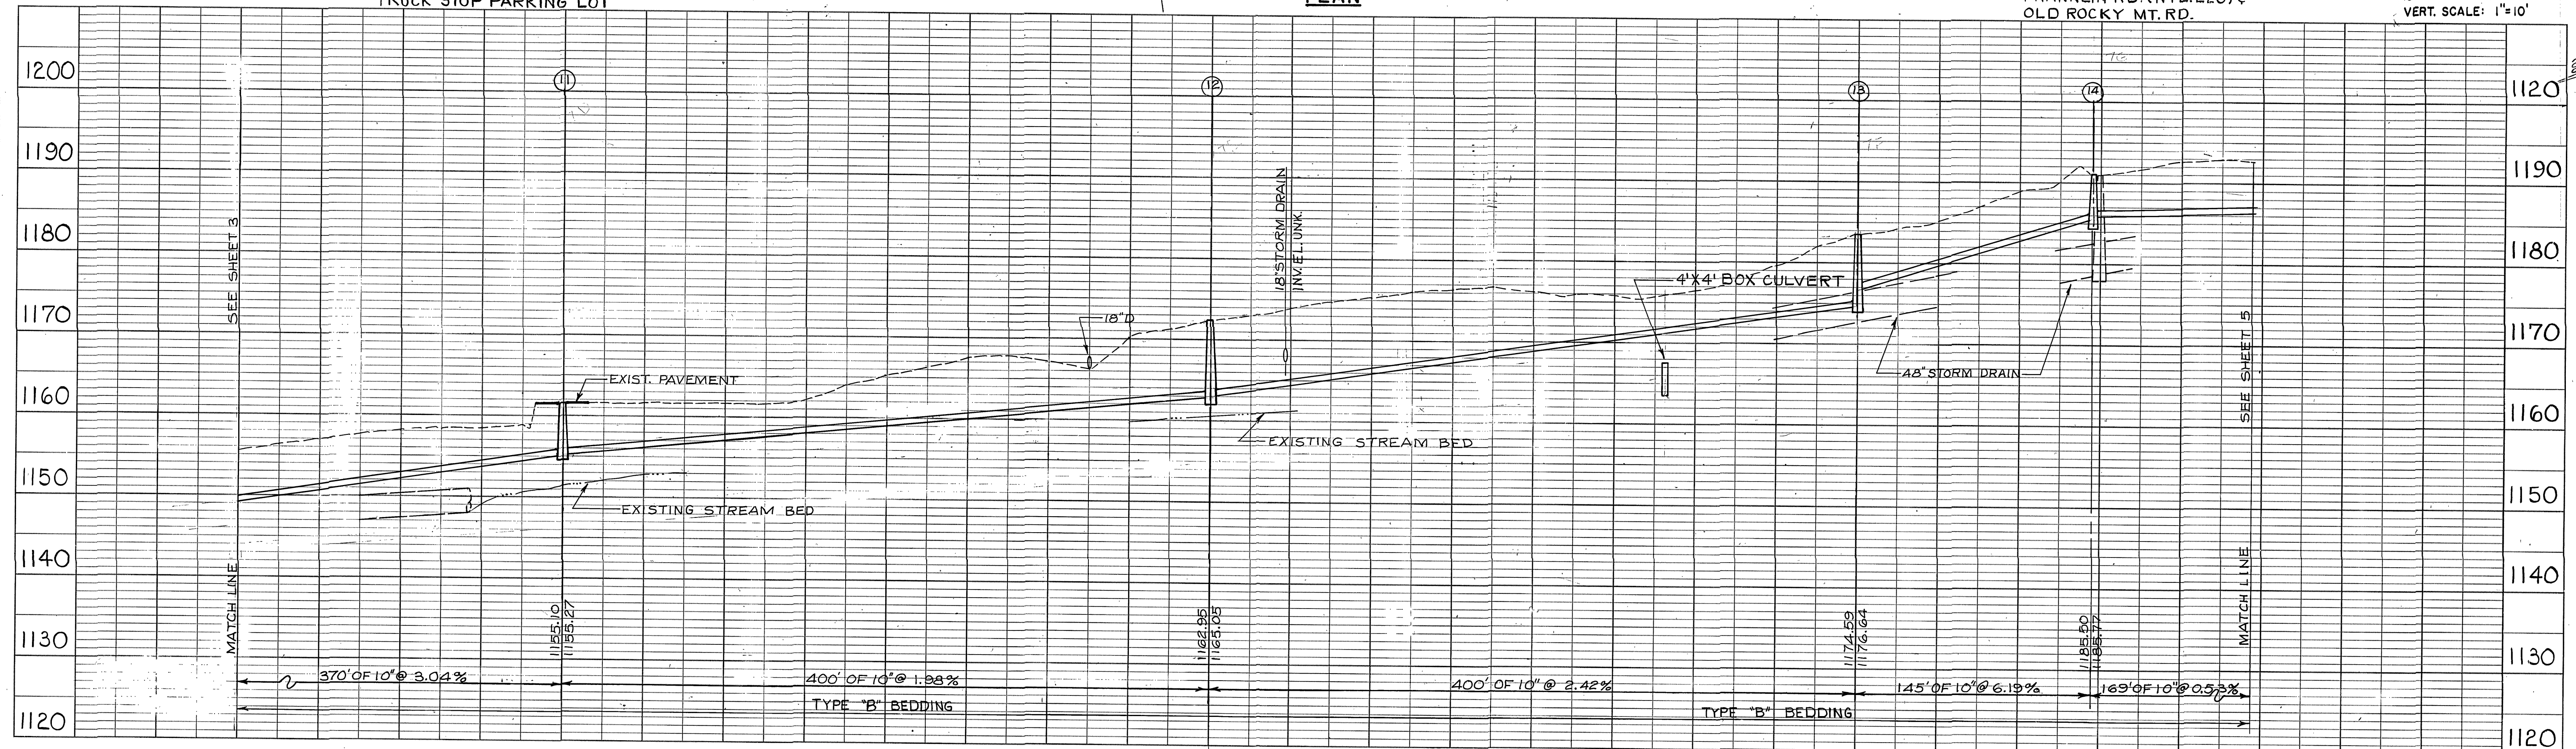

1	2/1/81			REVISED FUTURE DEVELOPMENT				
NO.	DATE	APPR.		REVISION	NO.	DATE	APPR.	REVISION

WESTON
DESIGNERS CONSULTANTS

CHECKED	DATE	CLIENT APPROVALS	DATE
DES. ENG.			
PROJ. ENG.	<i>[Signature]</i> 11/26/80		
PROJ. MGR.	<i>[Signature]</i> 11/26/80		
APPROVED			
APPROVED		ISSUED FOR CONSTRUCTION	DATE 2/3/81

COMMONWEALTH OF VIRGINIA
 WENDLE R. SNAPP
Wendle R. Snapp
 CERTIFICATE No. 2525
 REGISTERED PROFESSIONAL ENGINEER

DRAWN C.L. GIBSON	DATE SEPT. 1980	PLAN NO. 5772	REV. NO.
SCALE AS NOTED	W.O. NO. 0384-05-01	CUT 4 25 10	