



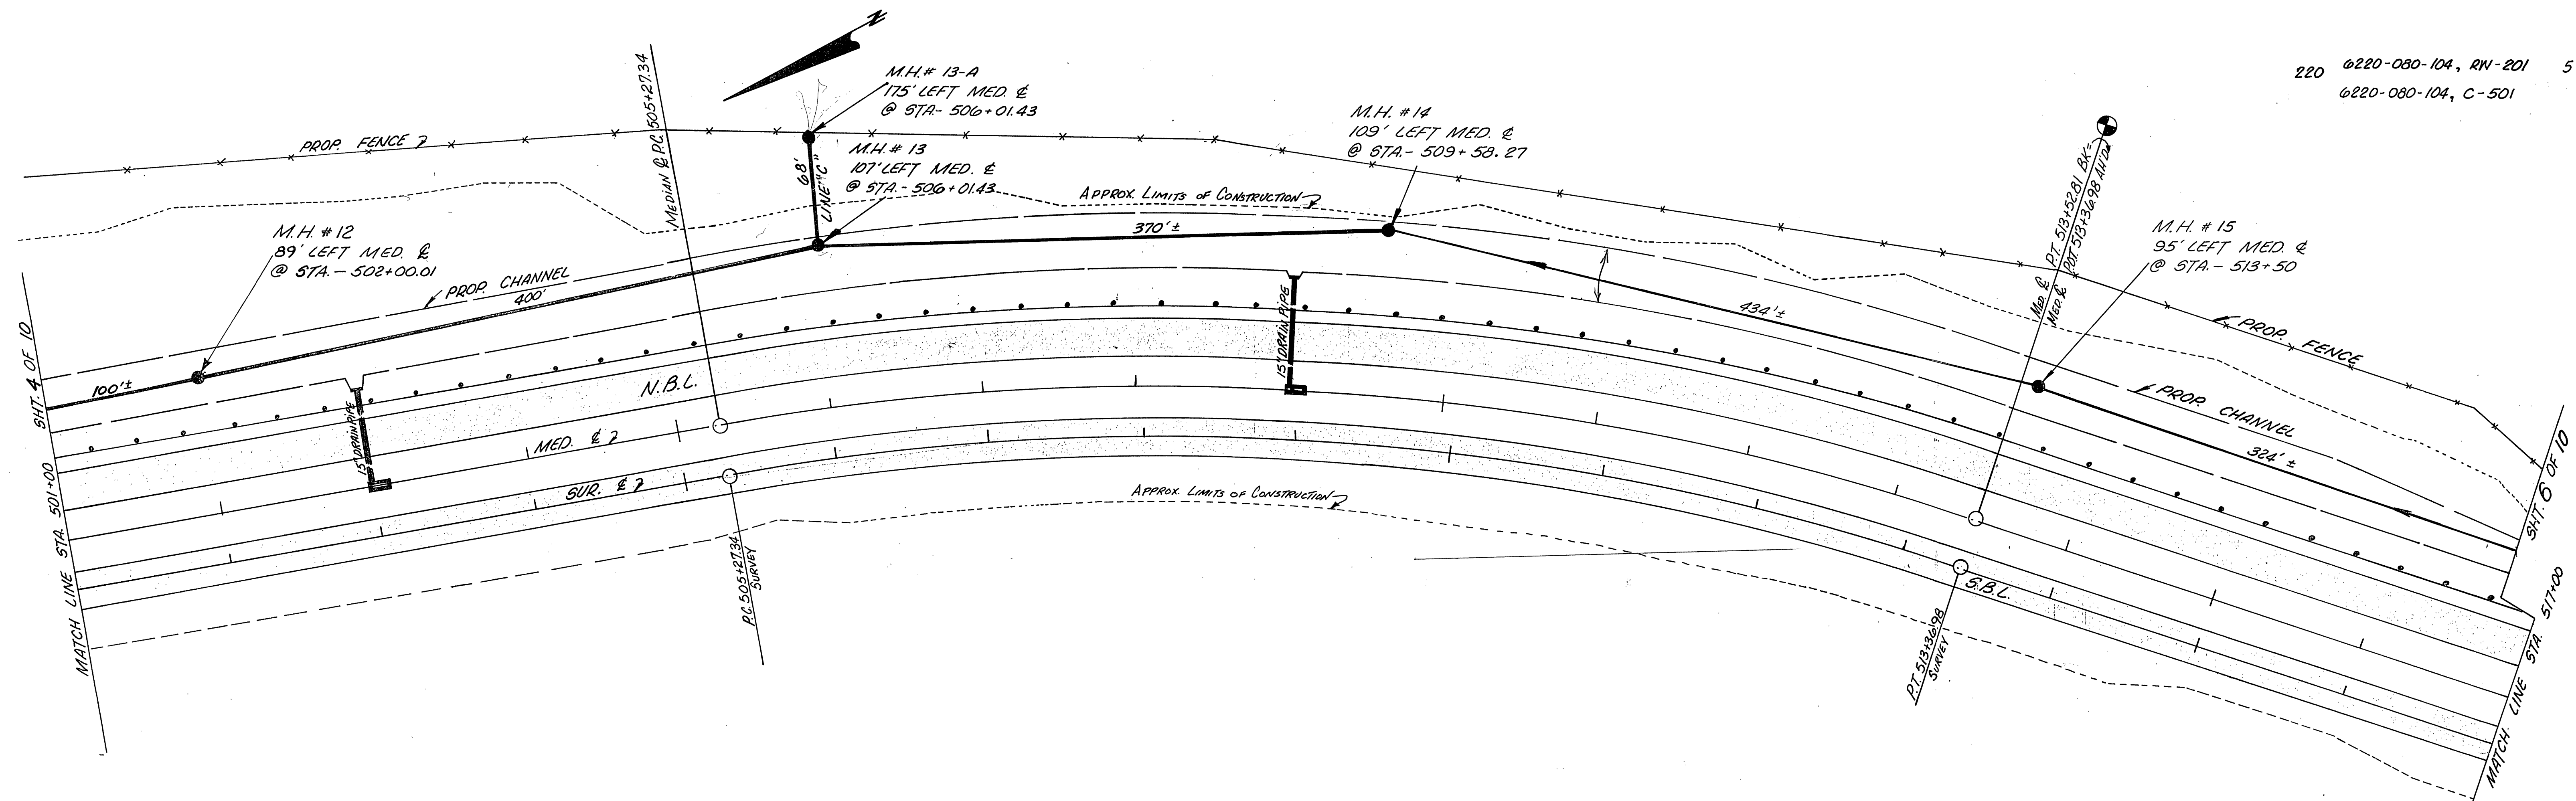

SCALE: VERT. - 1" = 10'
HORIZ. - 1" = 50'

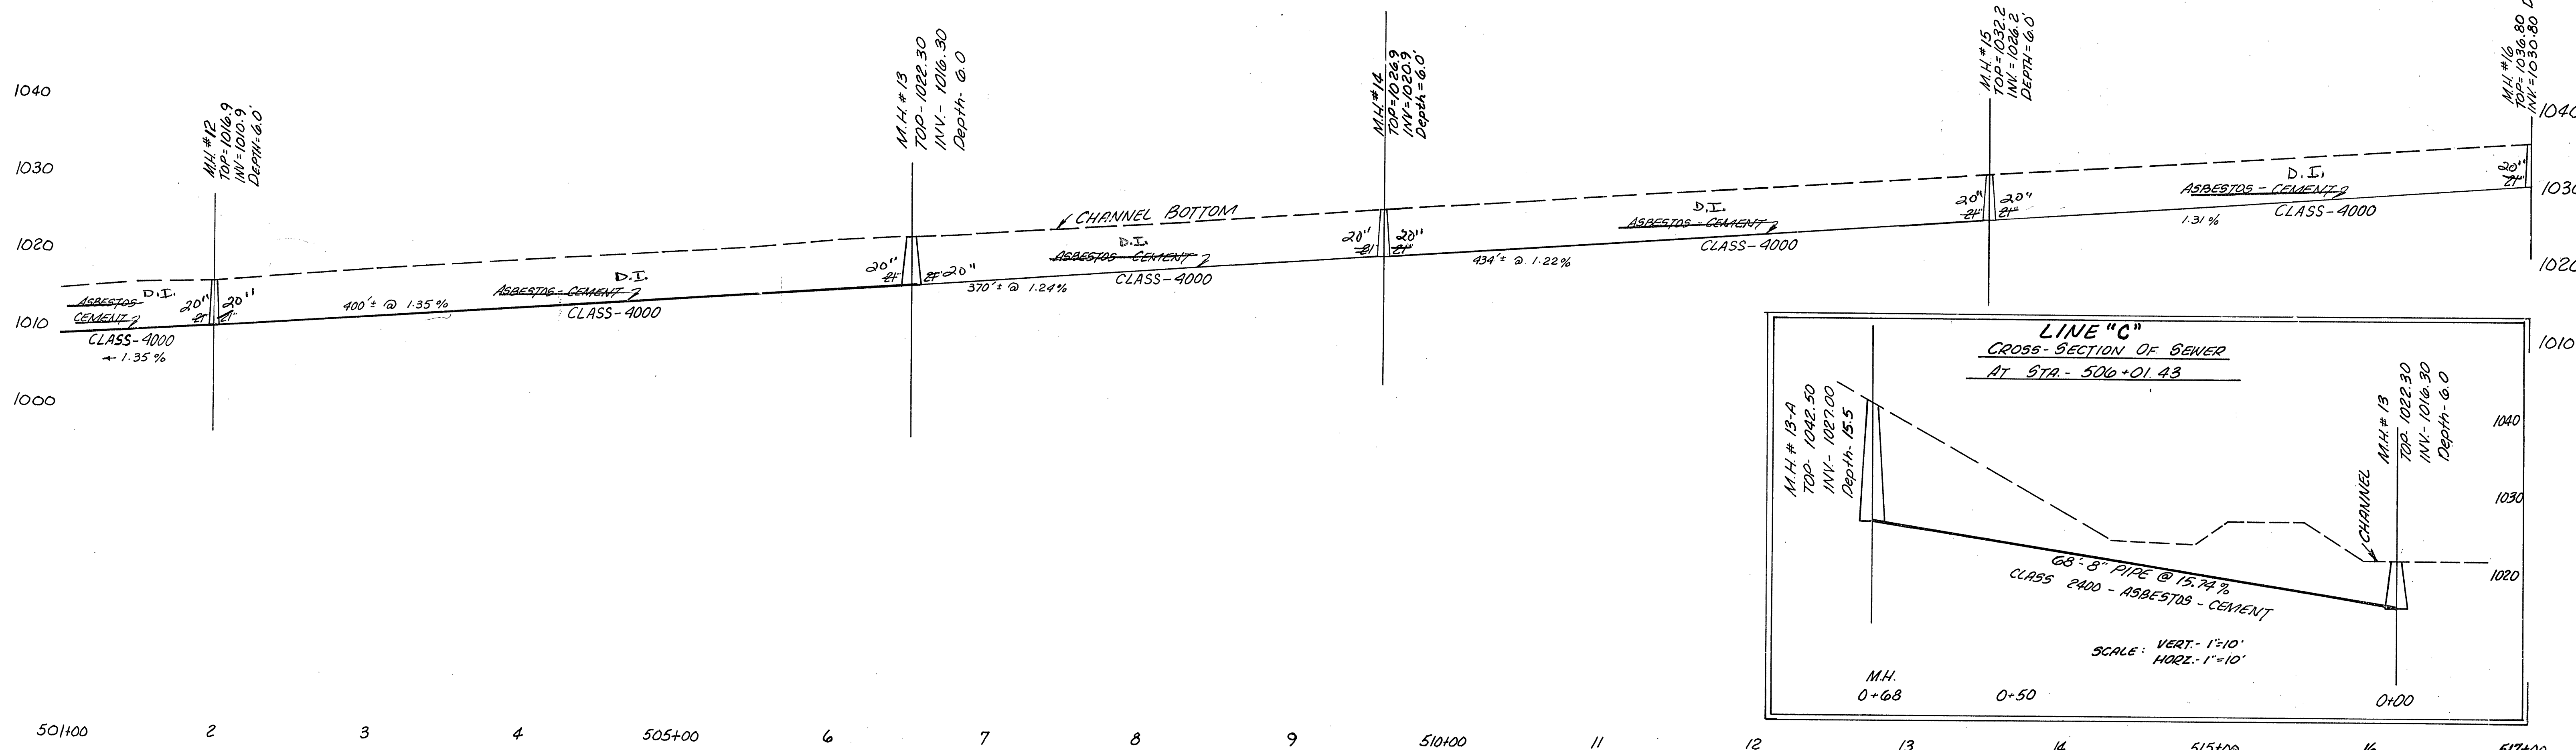

LINE "C"
CROSS-SECTION OF SEWER
STA. - 506+01.43

SCALE: VERT. - 1"=10'
HORIZ. - 1"=10'