



PLAN	DATE
BY	
SURVEYED	
PLOTTED	
APPROVED	
RT. OF WAY CHECKED	
NOTE BOOK	
NO.	

PROFILE	DATE
BY	
SURVEYED	
PLOTTED	
APPROVED	
STRUCTURE NOTATIONS CHKD	
NOTE BOOK	
NO.	


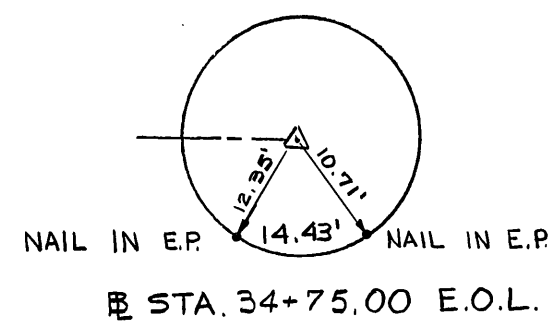


END SOUTHERN HILLS DRIVE
CONNECTING SEWER

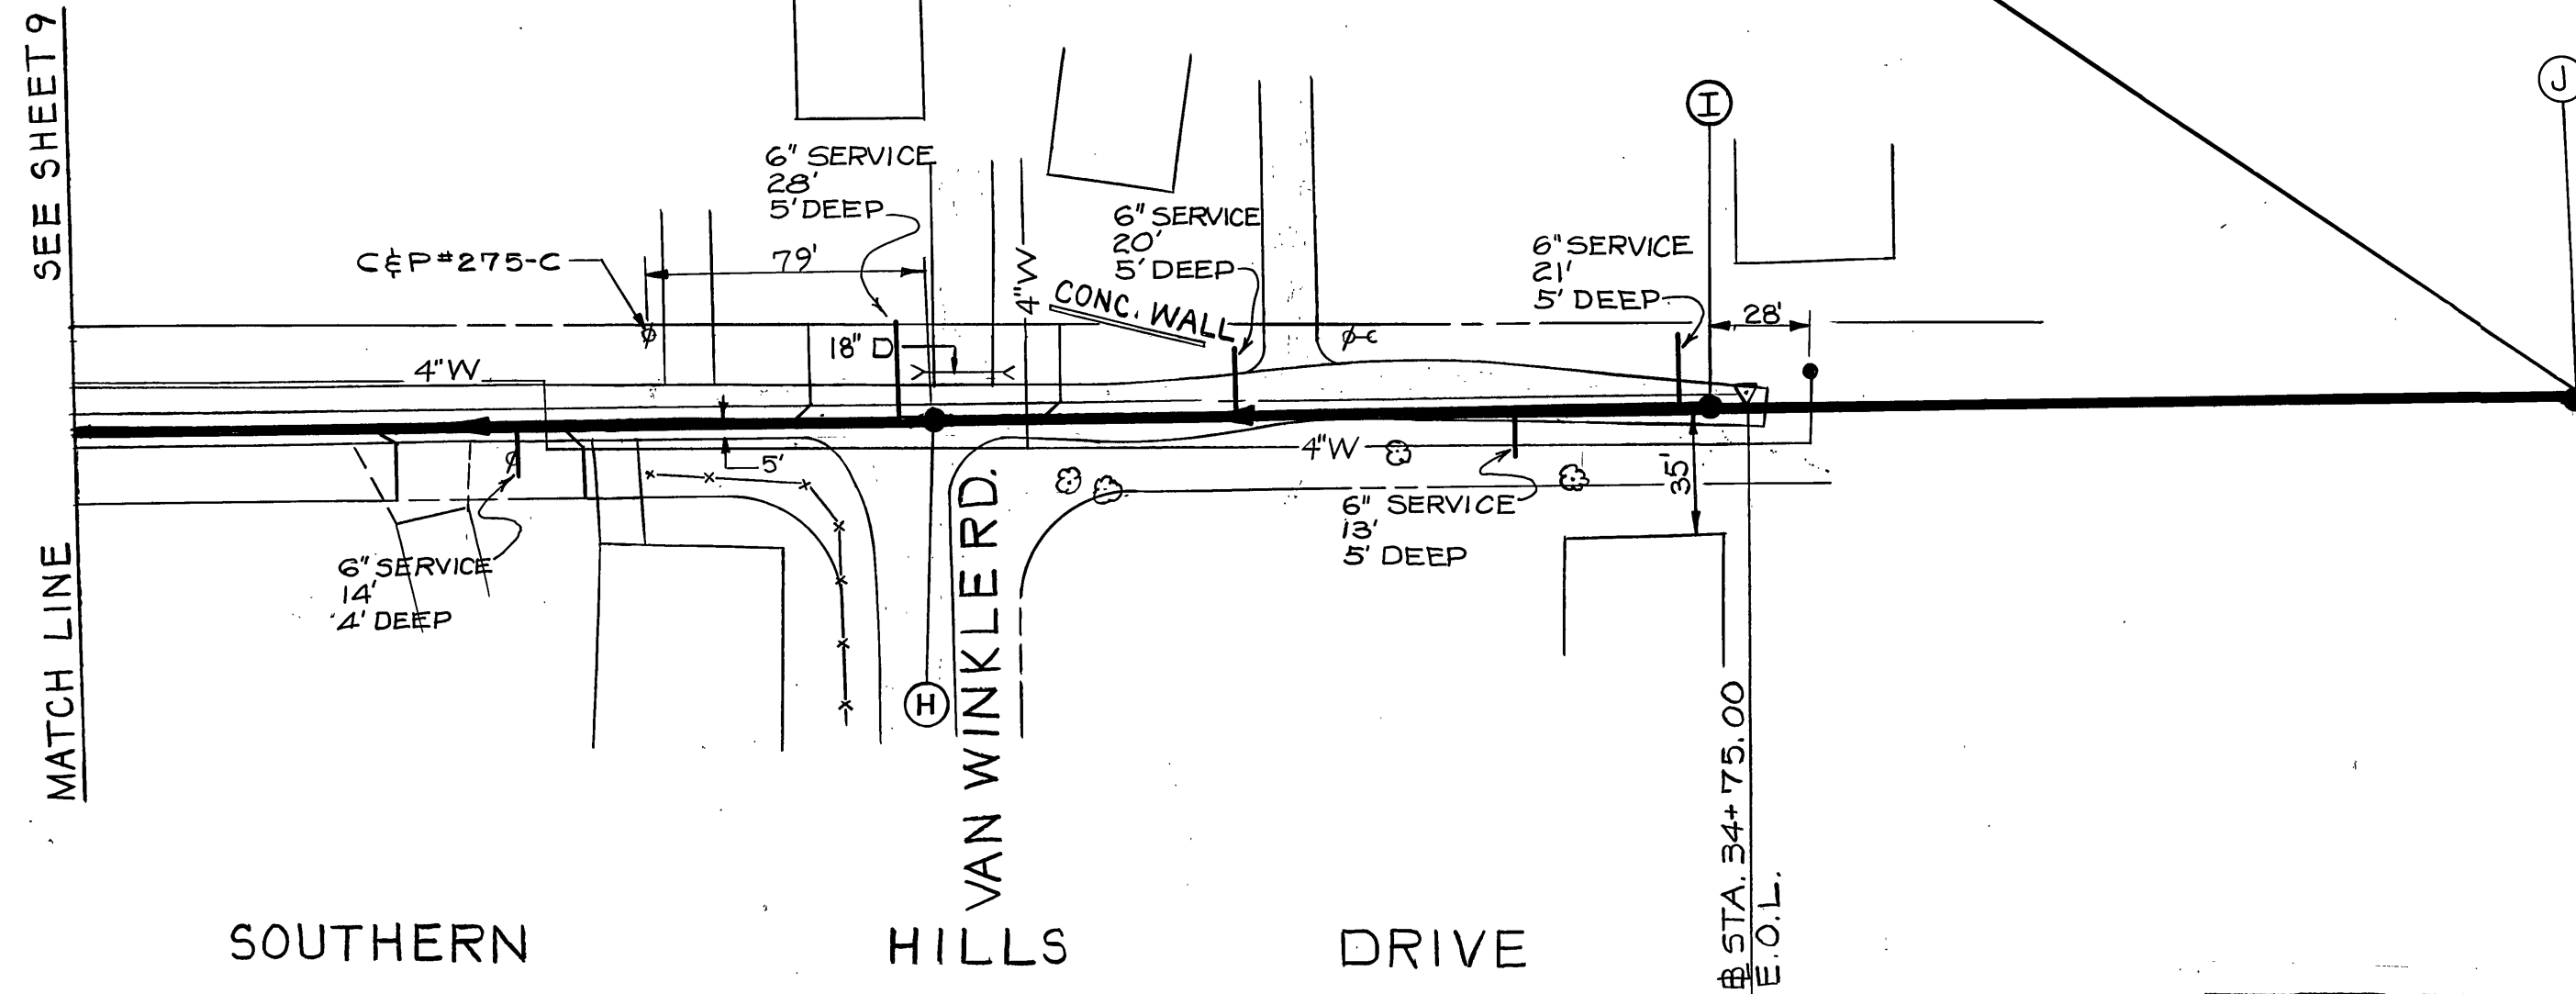

MANHOLE NO.	BASELINE STA.	OFFSET	REMARKS
H	32+45	7.1' RT.	
I	34+66	4.1' RT.	

PLAN

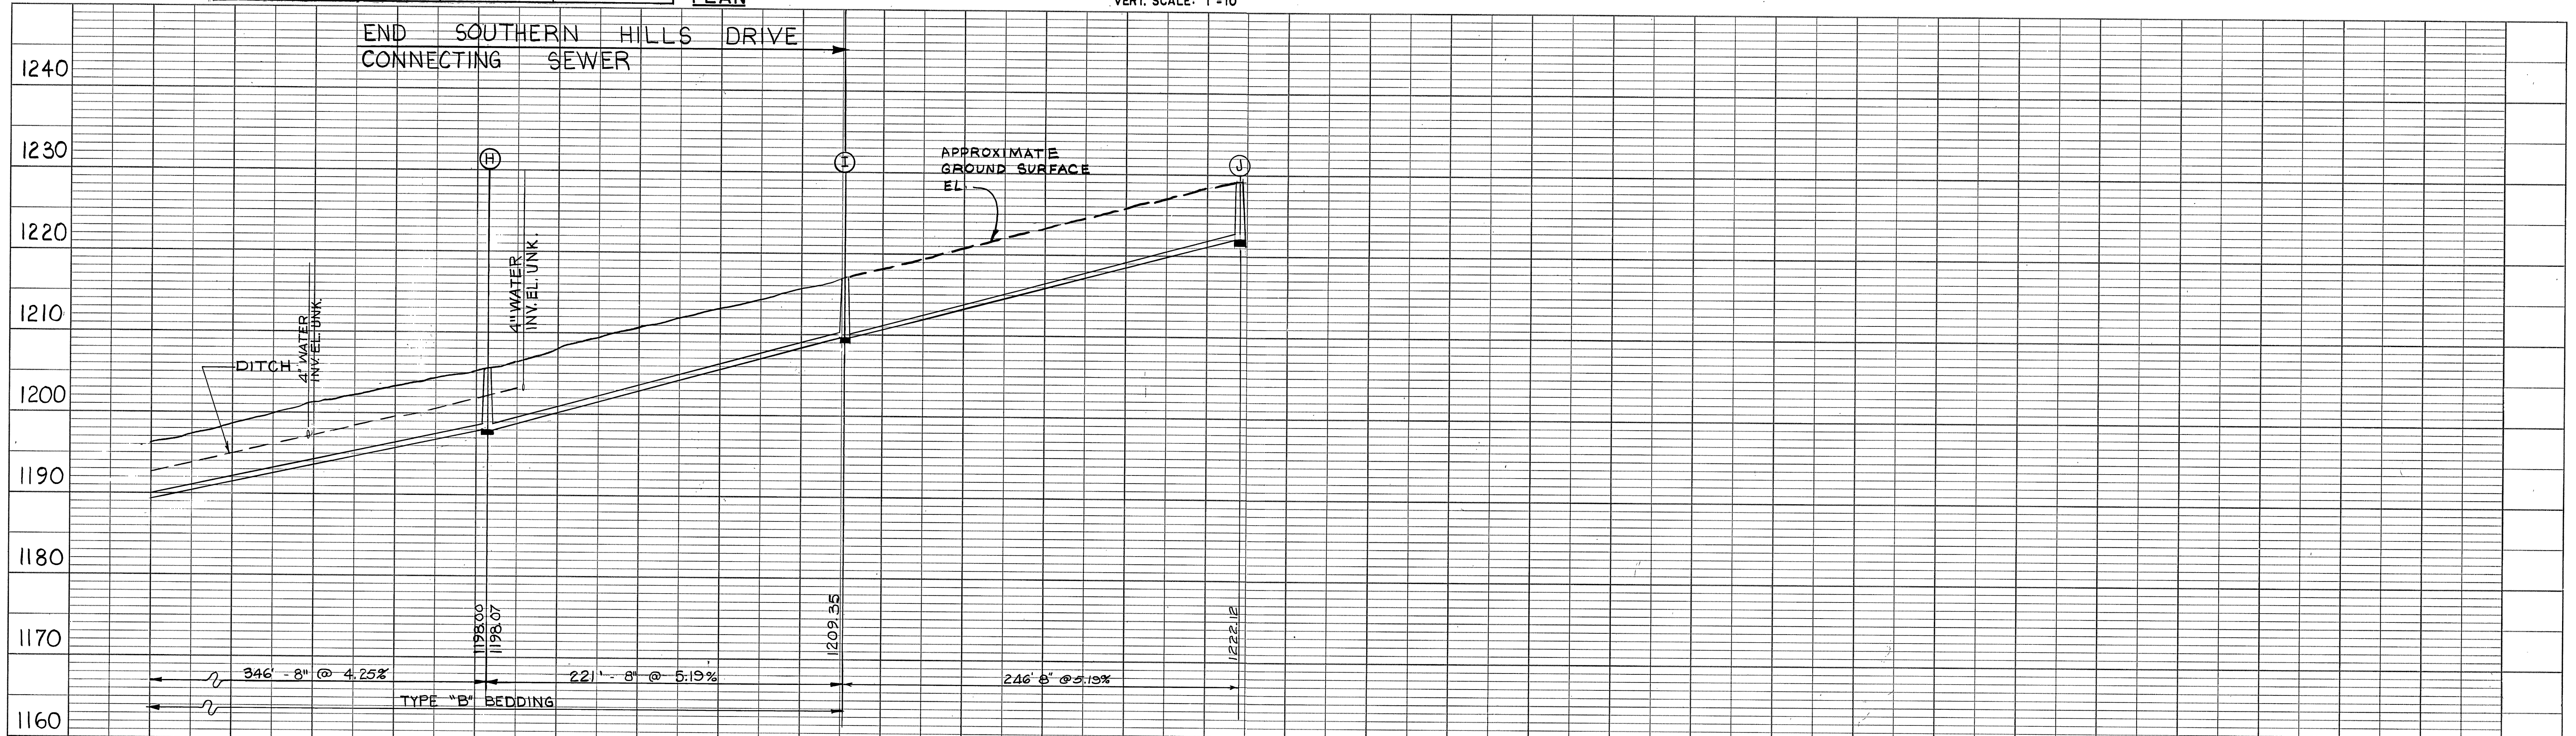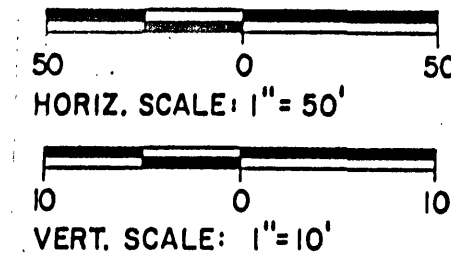


PROFILE

ORE BRANCH SANITARY SEWER
CITY OF ROANOKE, VIRGINIA



CHECKED	DATE	CLIENT APPROVALS	DATE
DES. ENG.			
PROJ. ENG.	11/24/80		
PROJ. MGR.	11/26/80		
APPROVED			
APPROVED		ISSUED FOR CONSTRUCTION	2/9/81

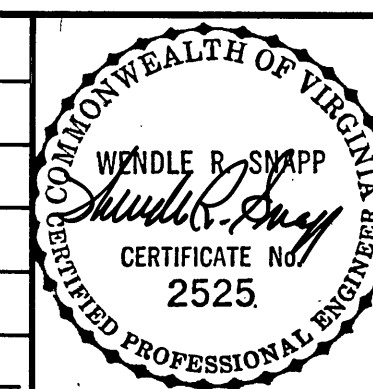

UPPER SEGMENT
PLAN AND PROFILE

DRAWN	DATE	SCALE	PLAN NO.	REV. NO.
C.L. GIBSON	SEPT. 1980	AS NOTED	5772	
W.O. NO.	0384-05-01	SHT. 10 OF 10		

BRUNING 44-132-3361