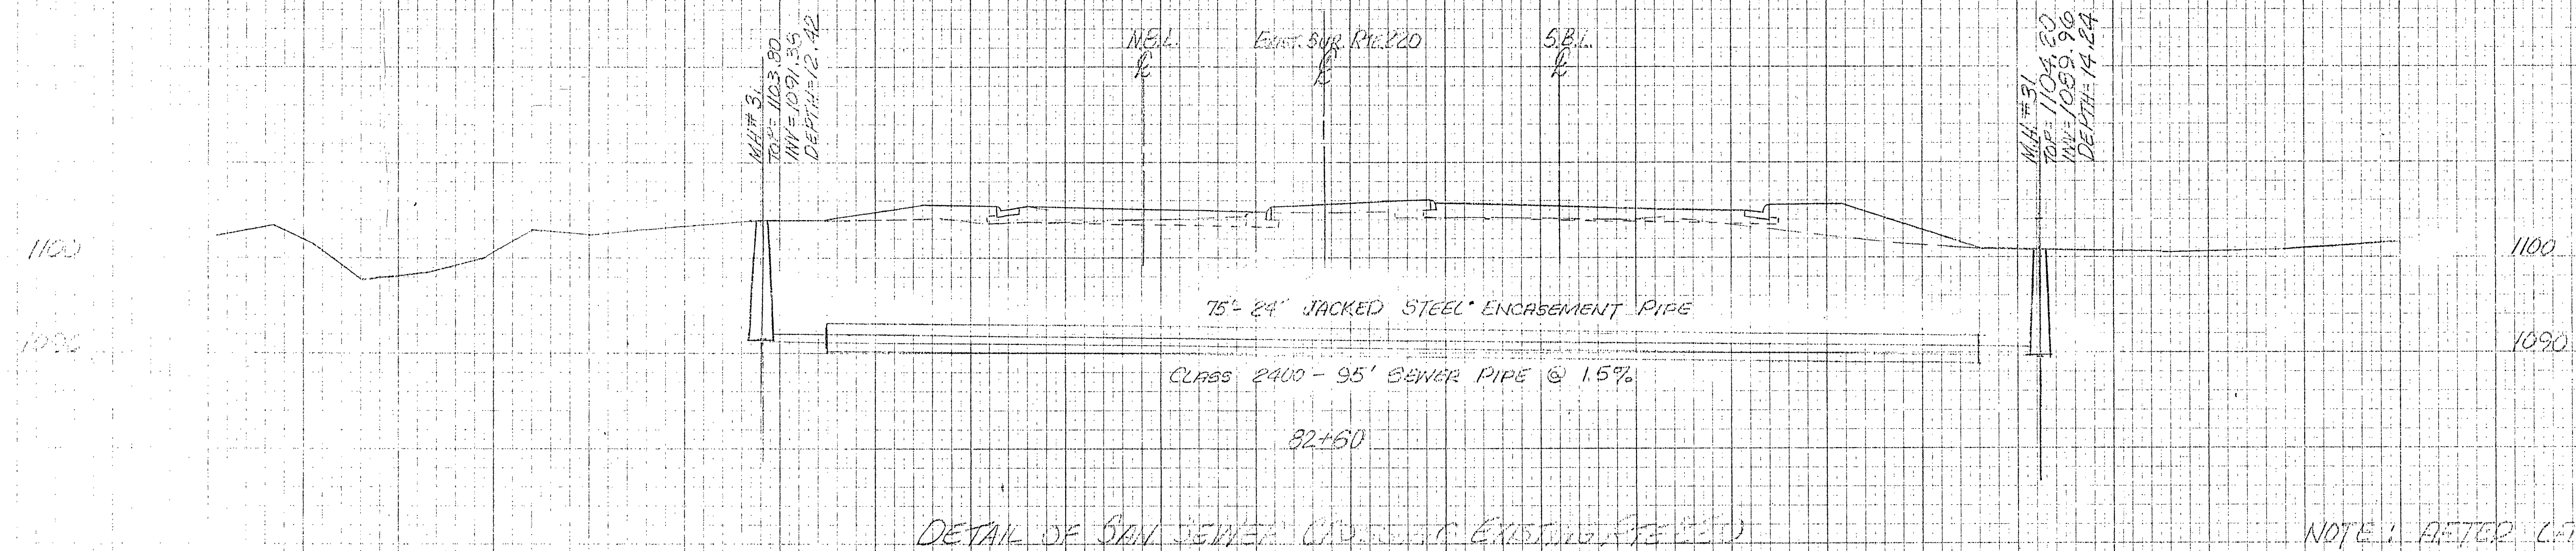
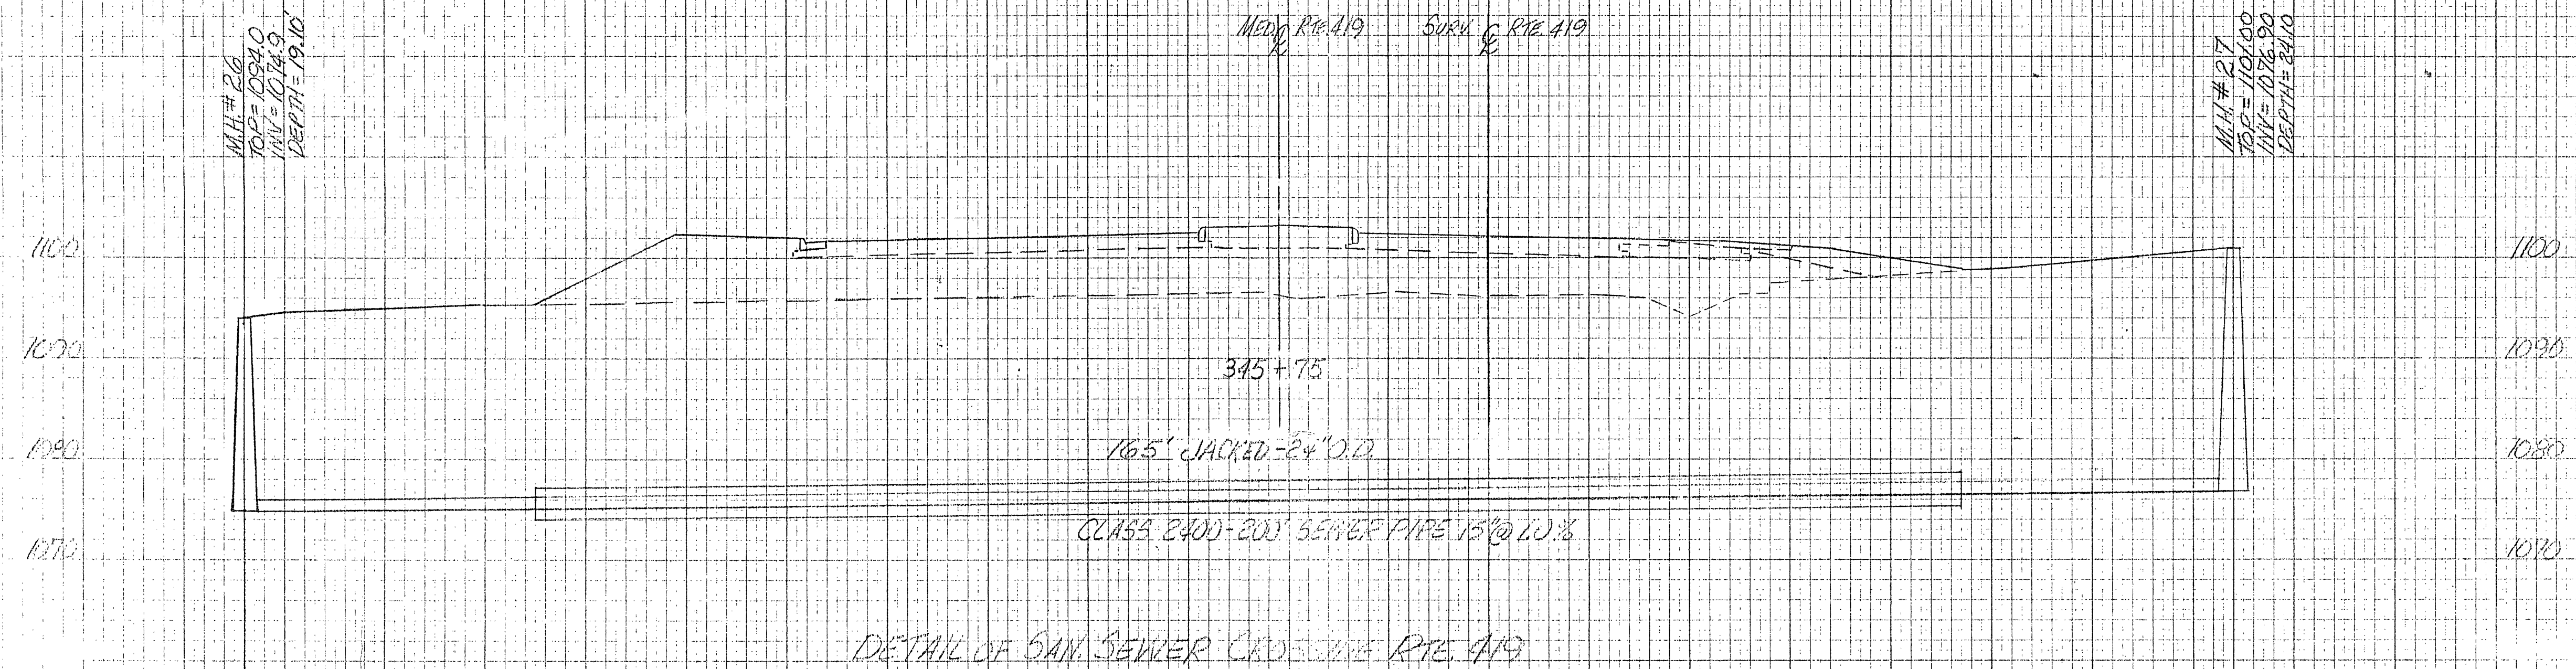


[illegible]

NOTE: AFTER LEAVING OF STEEL
SETTER PIPE, BOTH ENDS
OF STEEL DRUM HANGING
PIPE TO BE BOLTER WITH
BRICK & LASHES.