
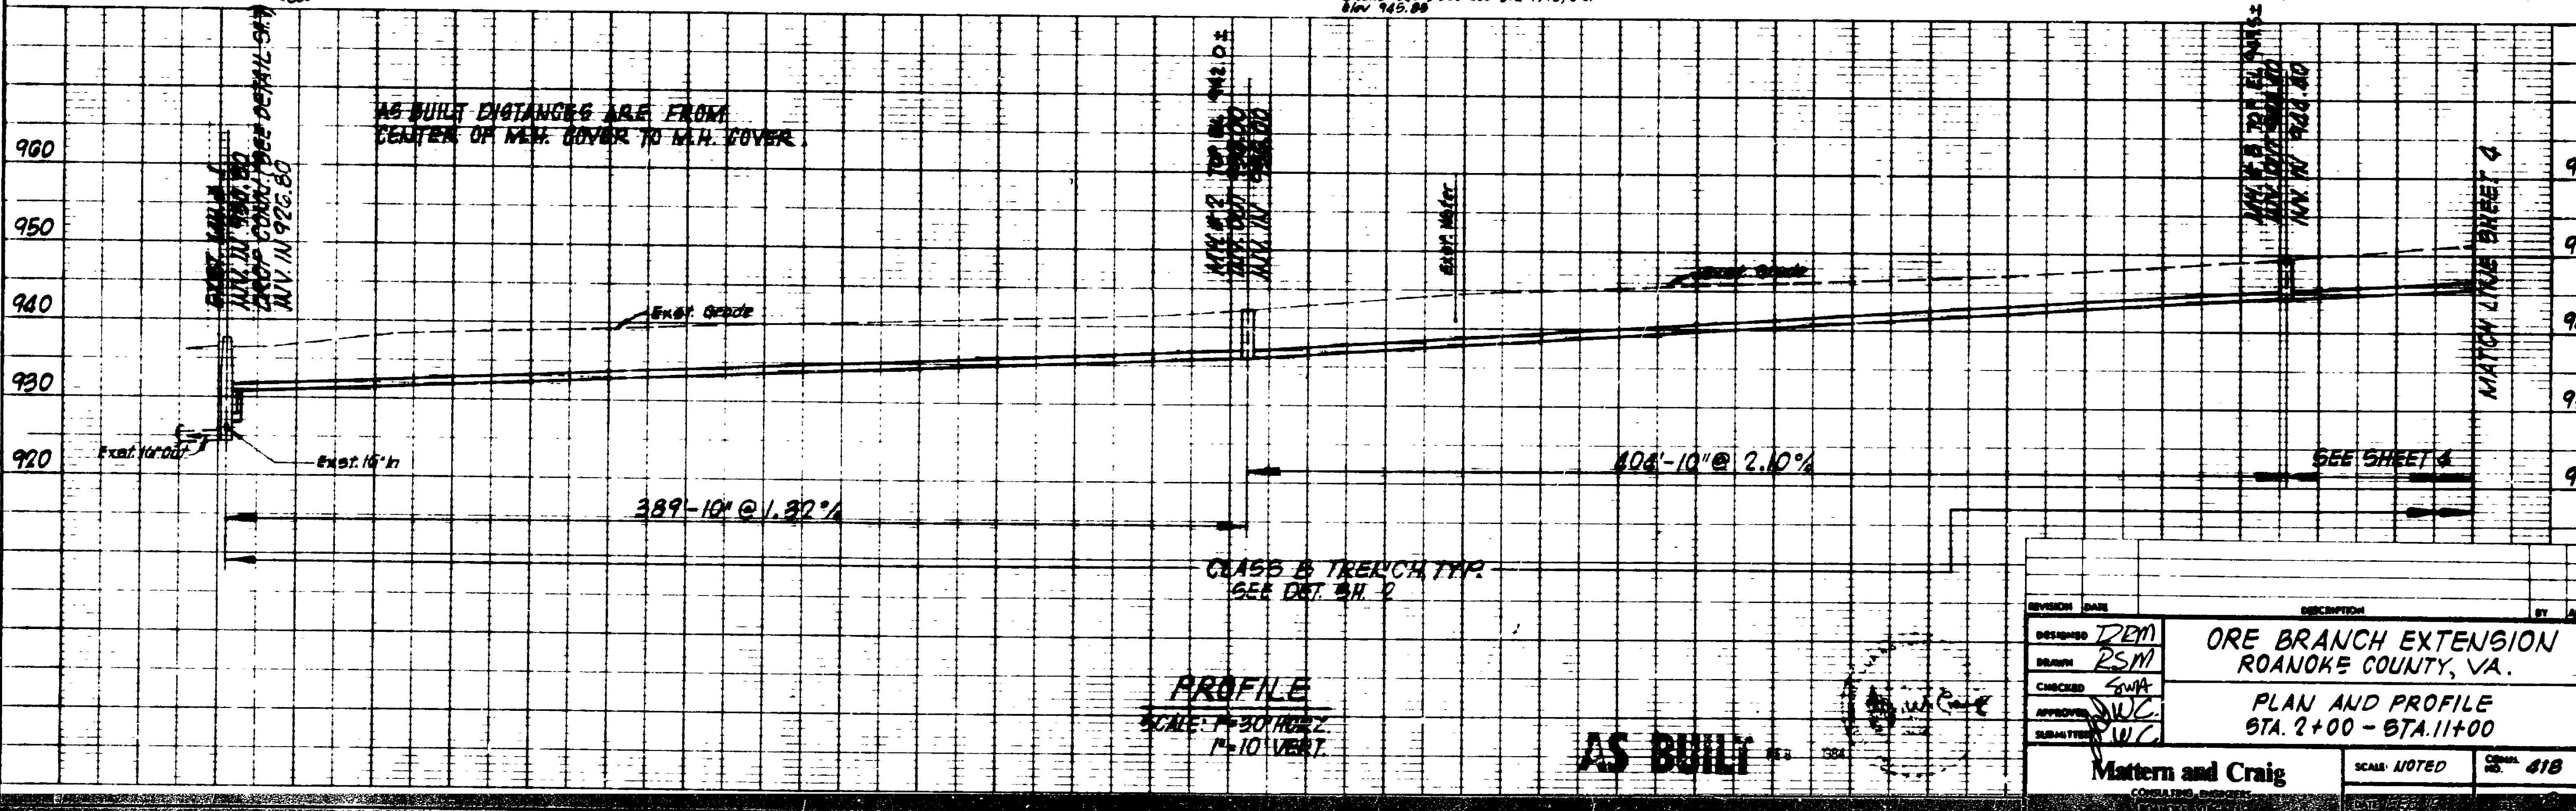


PLAN	DATE	BY	CHKD	APPD
DESIGNED				
DRAWN				
CHECKED				
APPROVED				
SUBMITTED				

PROFILE	DATE	BY	CHKD	APPD
DESIGNED				
DRAWN				
CHECKED				
APPROVED				
SUBMITTED				

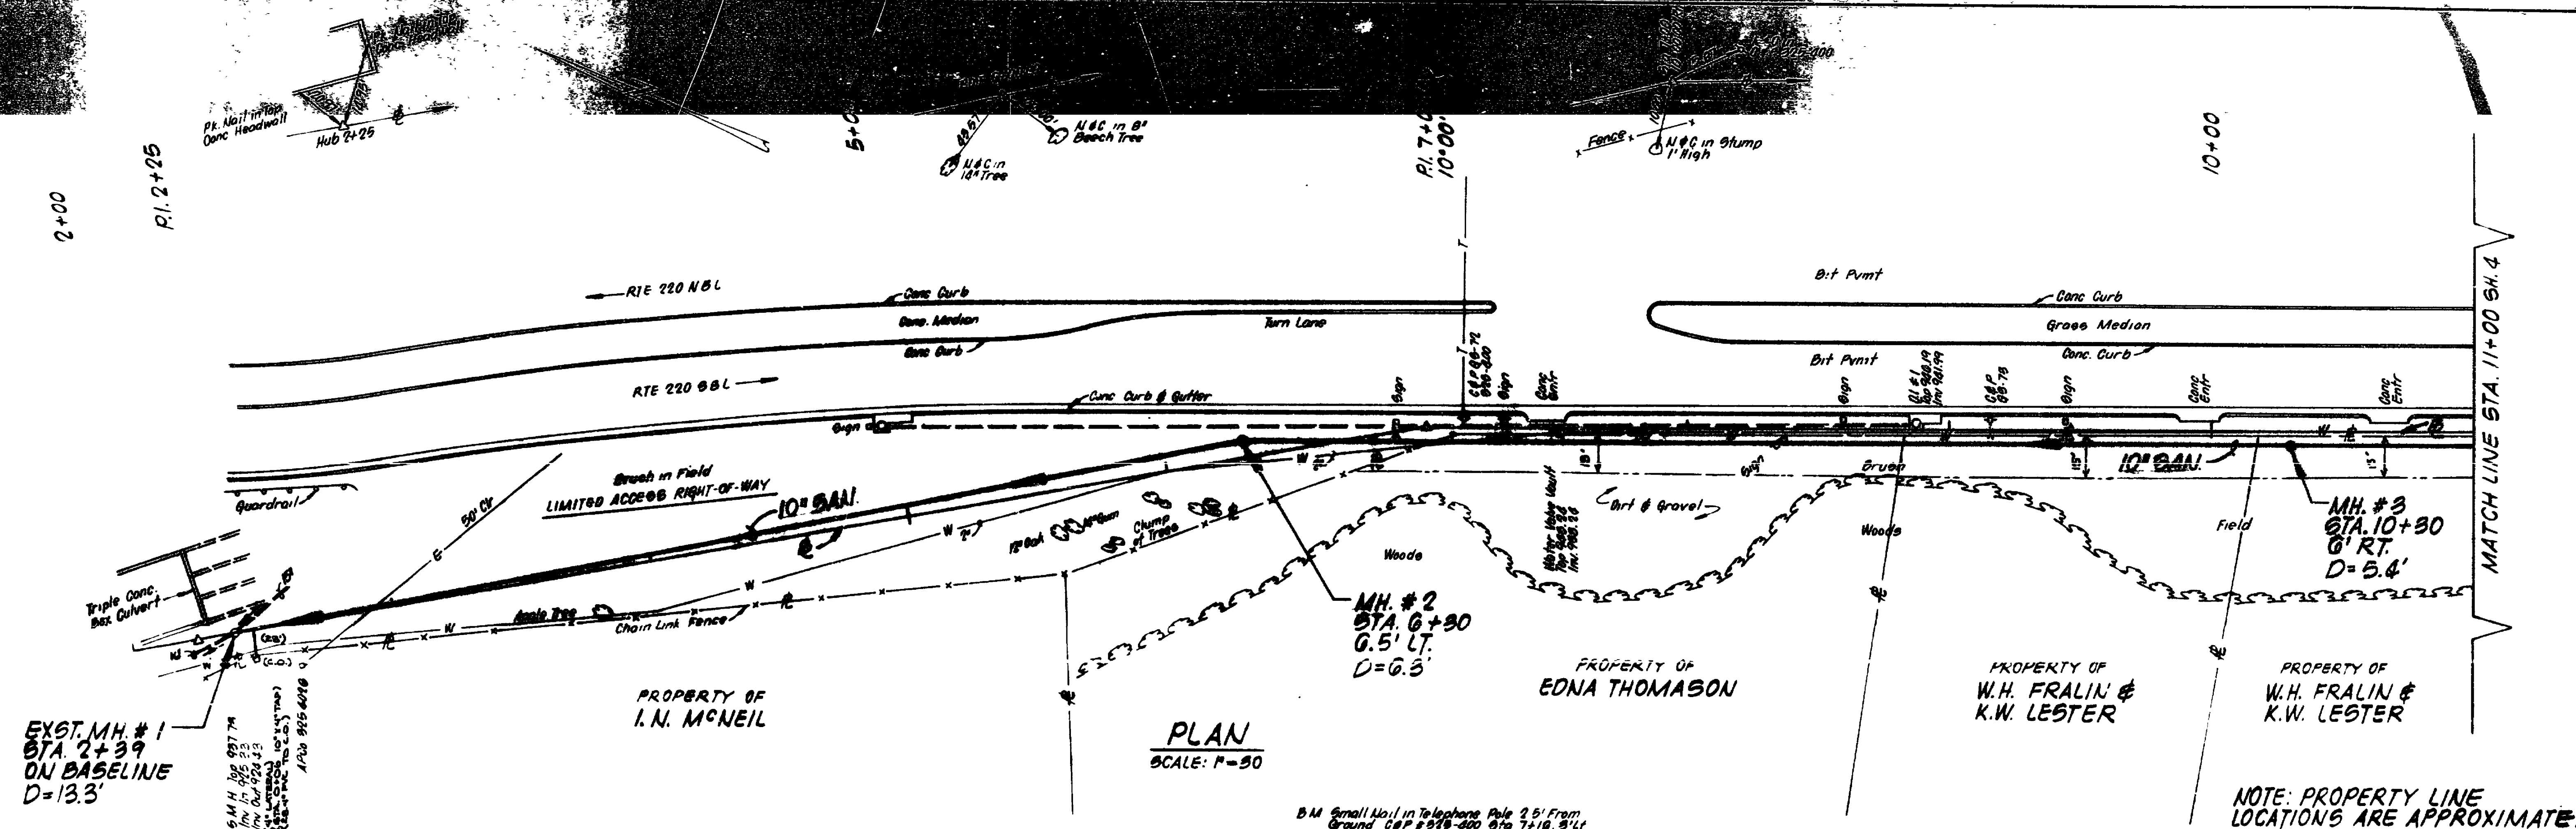

REVISION	DATE	DESCRIPTION	BY	APPD
DESIGNED	DEM			
DRAWN	PSM			
CHECKED	SWA			
APPROVED	W.C.			
SUBMITTED	W.C.			

ORE BRANCH EXTENSION ROANOKE COUNTY, VA.	
PLAN AND PROFILE STA. 2+00 - STA. 11+00	
Mattern and Craig	SCALE: NOTED
DATE: 1972	SHEET: 418

