
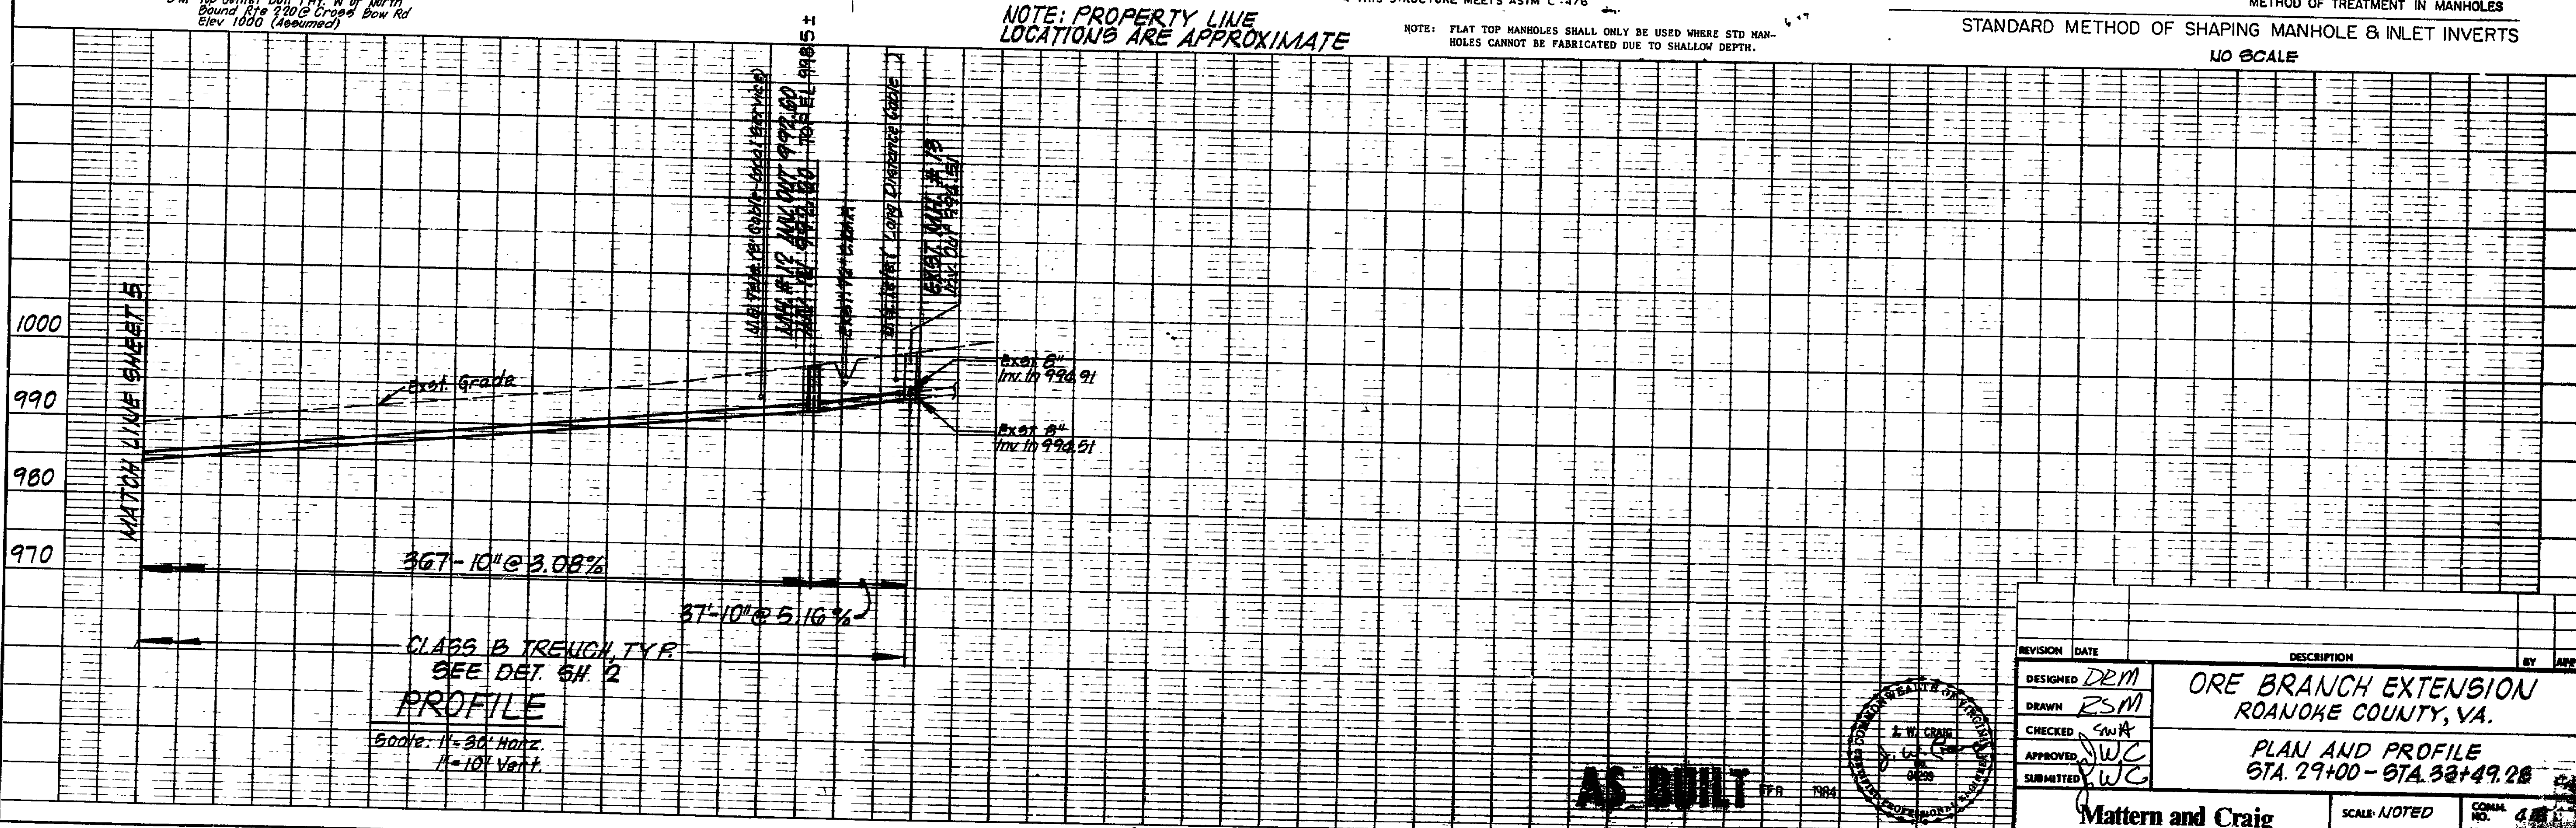
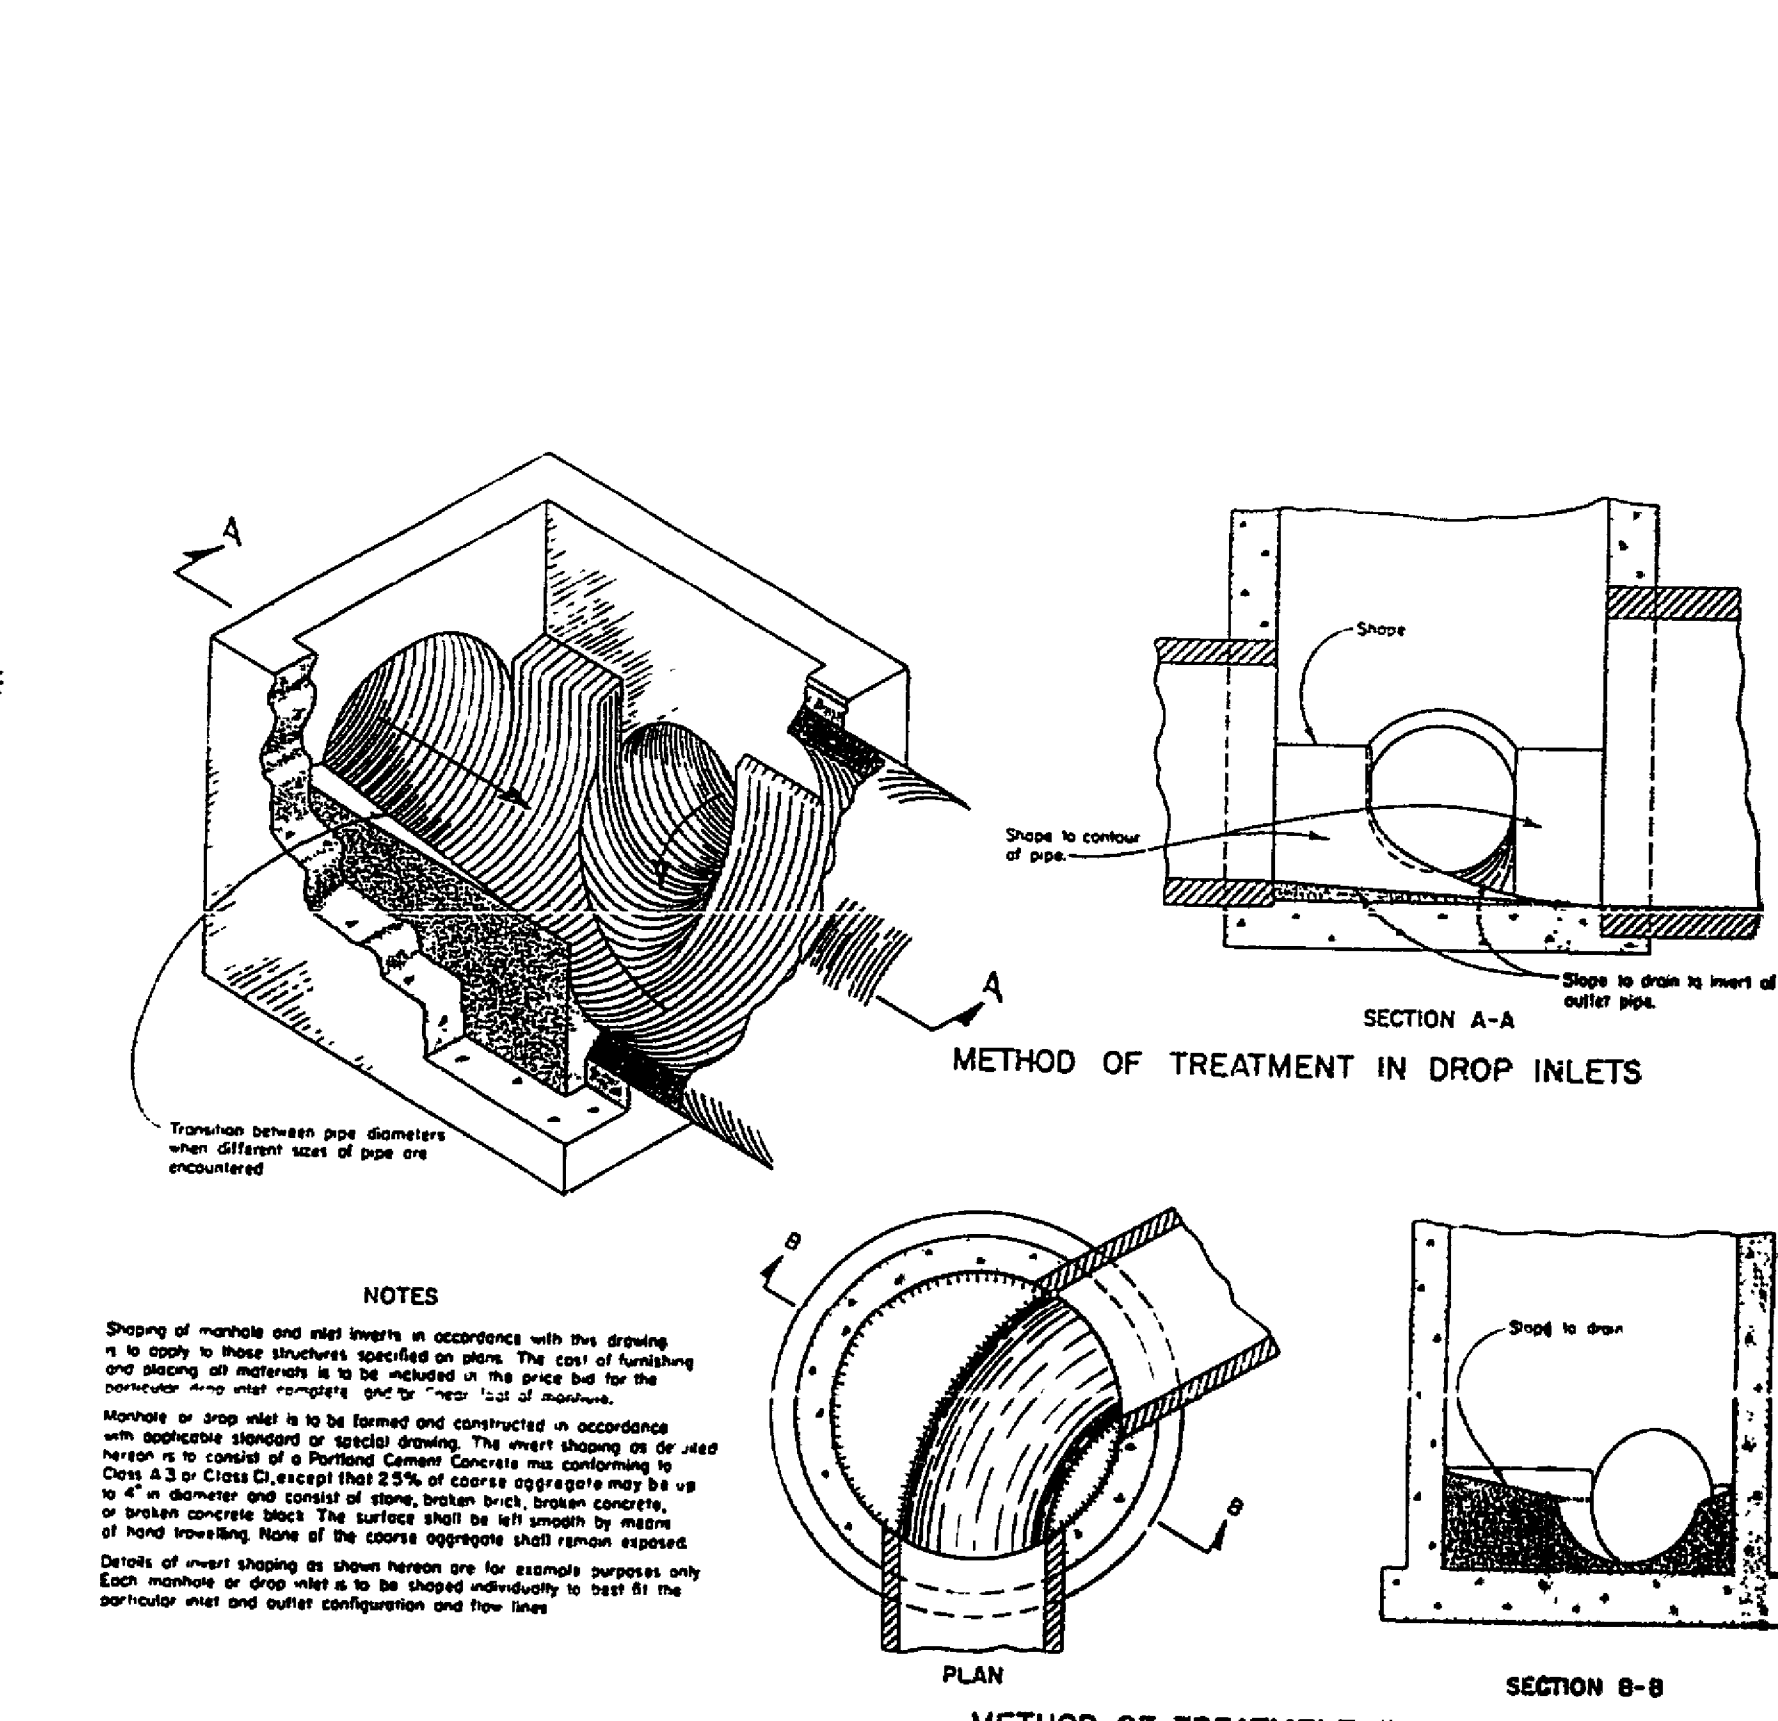
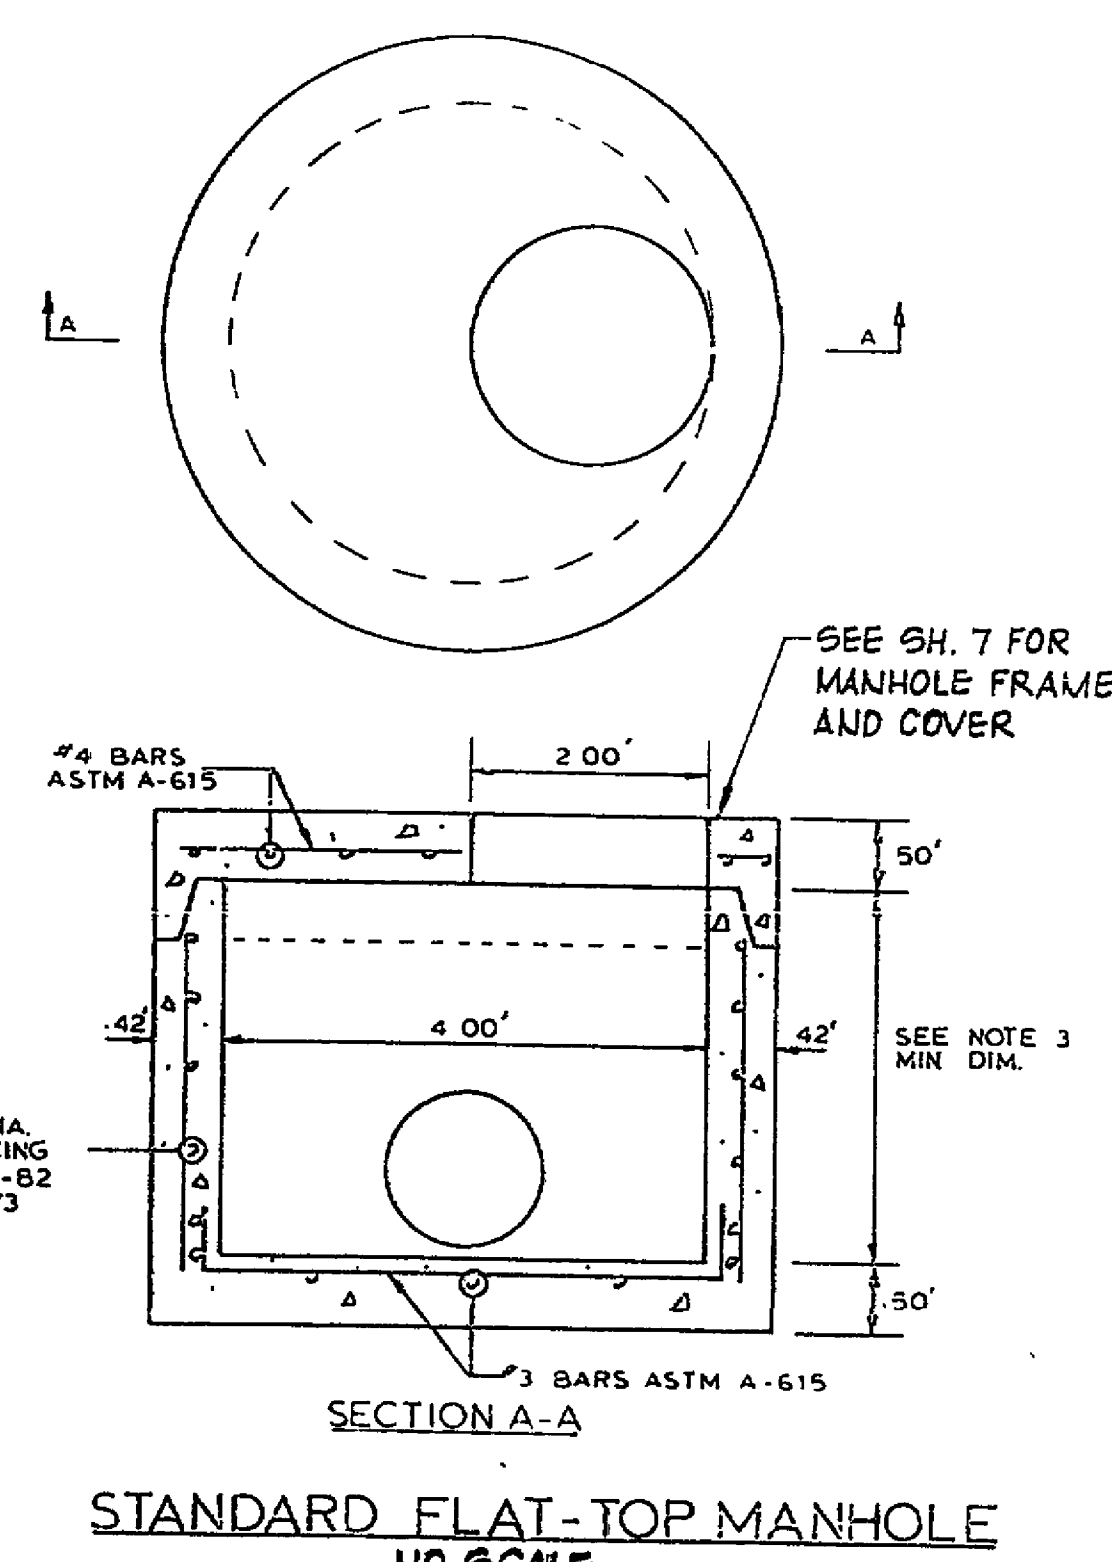


DATE	
BY	
REVISION	
NOTES	
NO.	

DATE	
BY	
REVISION	
NOTES	
NO.	

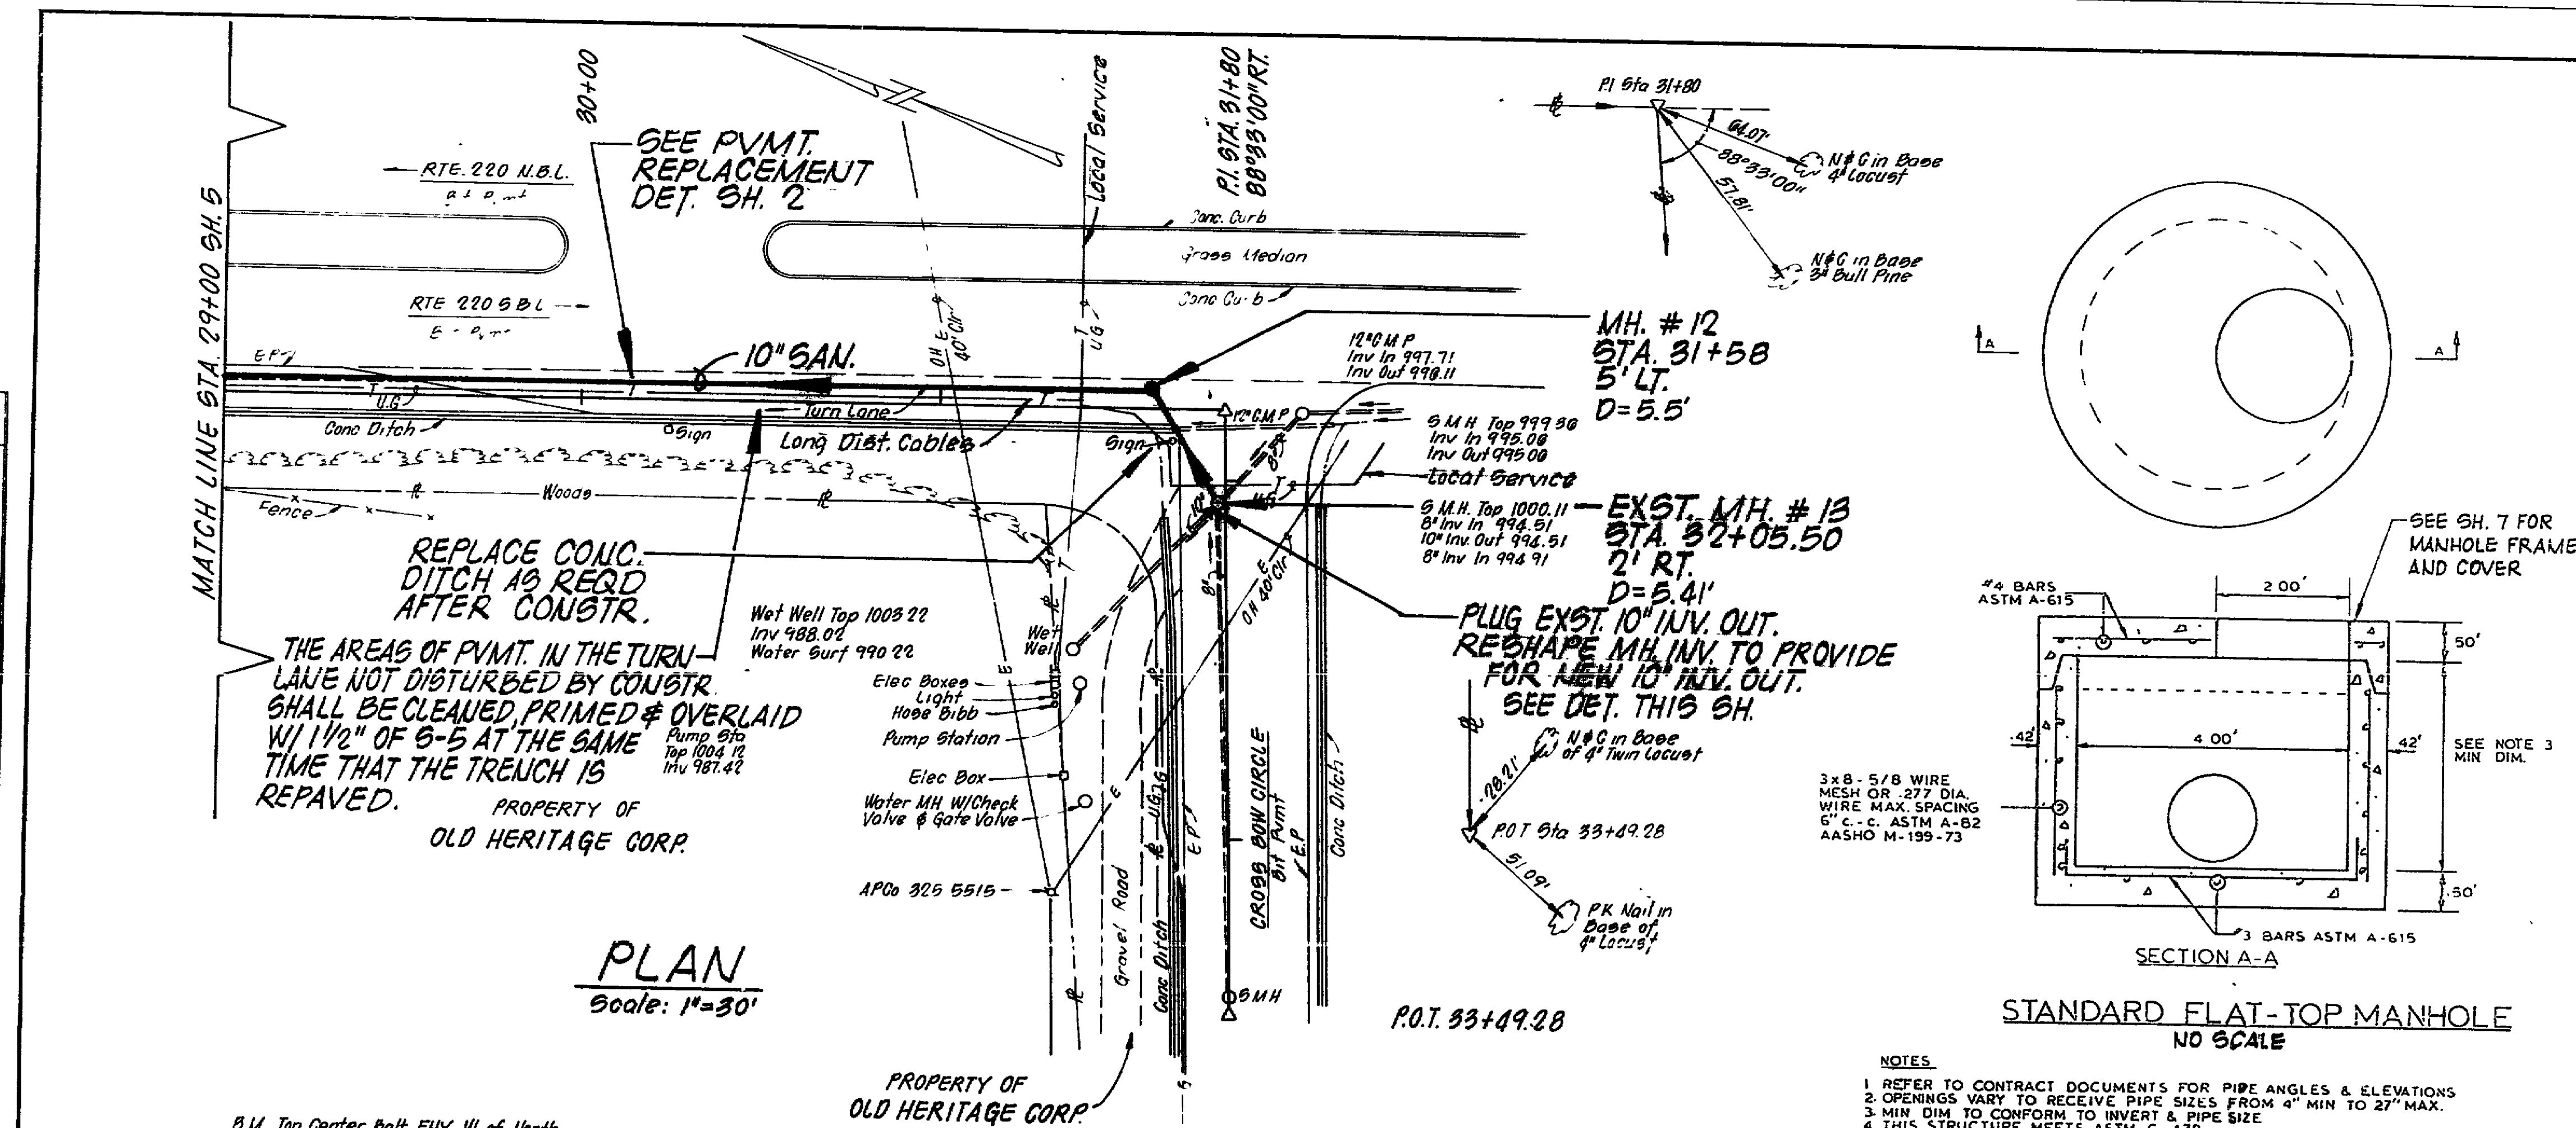

REVISION	DATE	DESCRIPTION	BY	APP
DESIGNED	DEM			
DRAWN	RSM			
CHECKED	SWK			
APPROVED	JWC			
SUBMITTED	JWC			

ORE BRANCH EXTENSION
ROANOKE COUNTY, VA.
PLAN AND PROFILE
STA. 29+00 - STA. 33+49.28

Mattern and Craig
CONSULTING ENGINEERS
ROANOKE, VIRGINIA

SCALE: NOTED
DATE: FEB 88

