


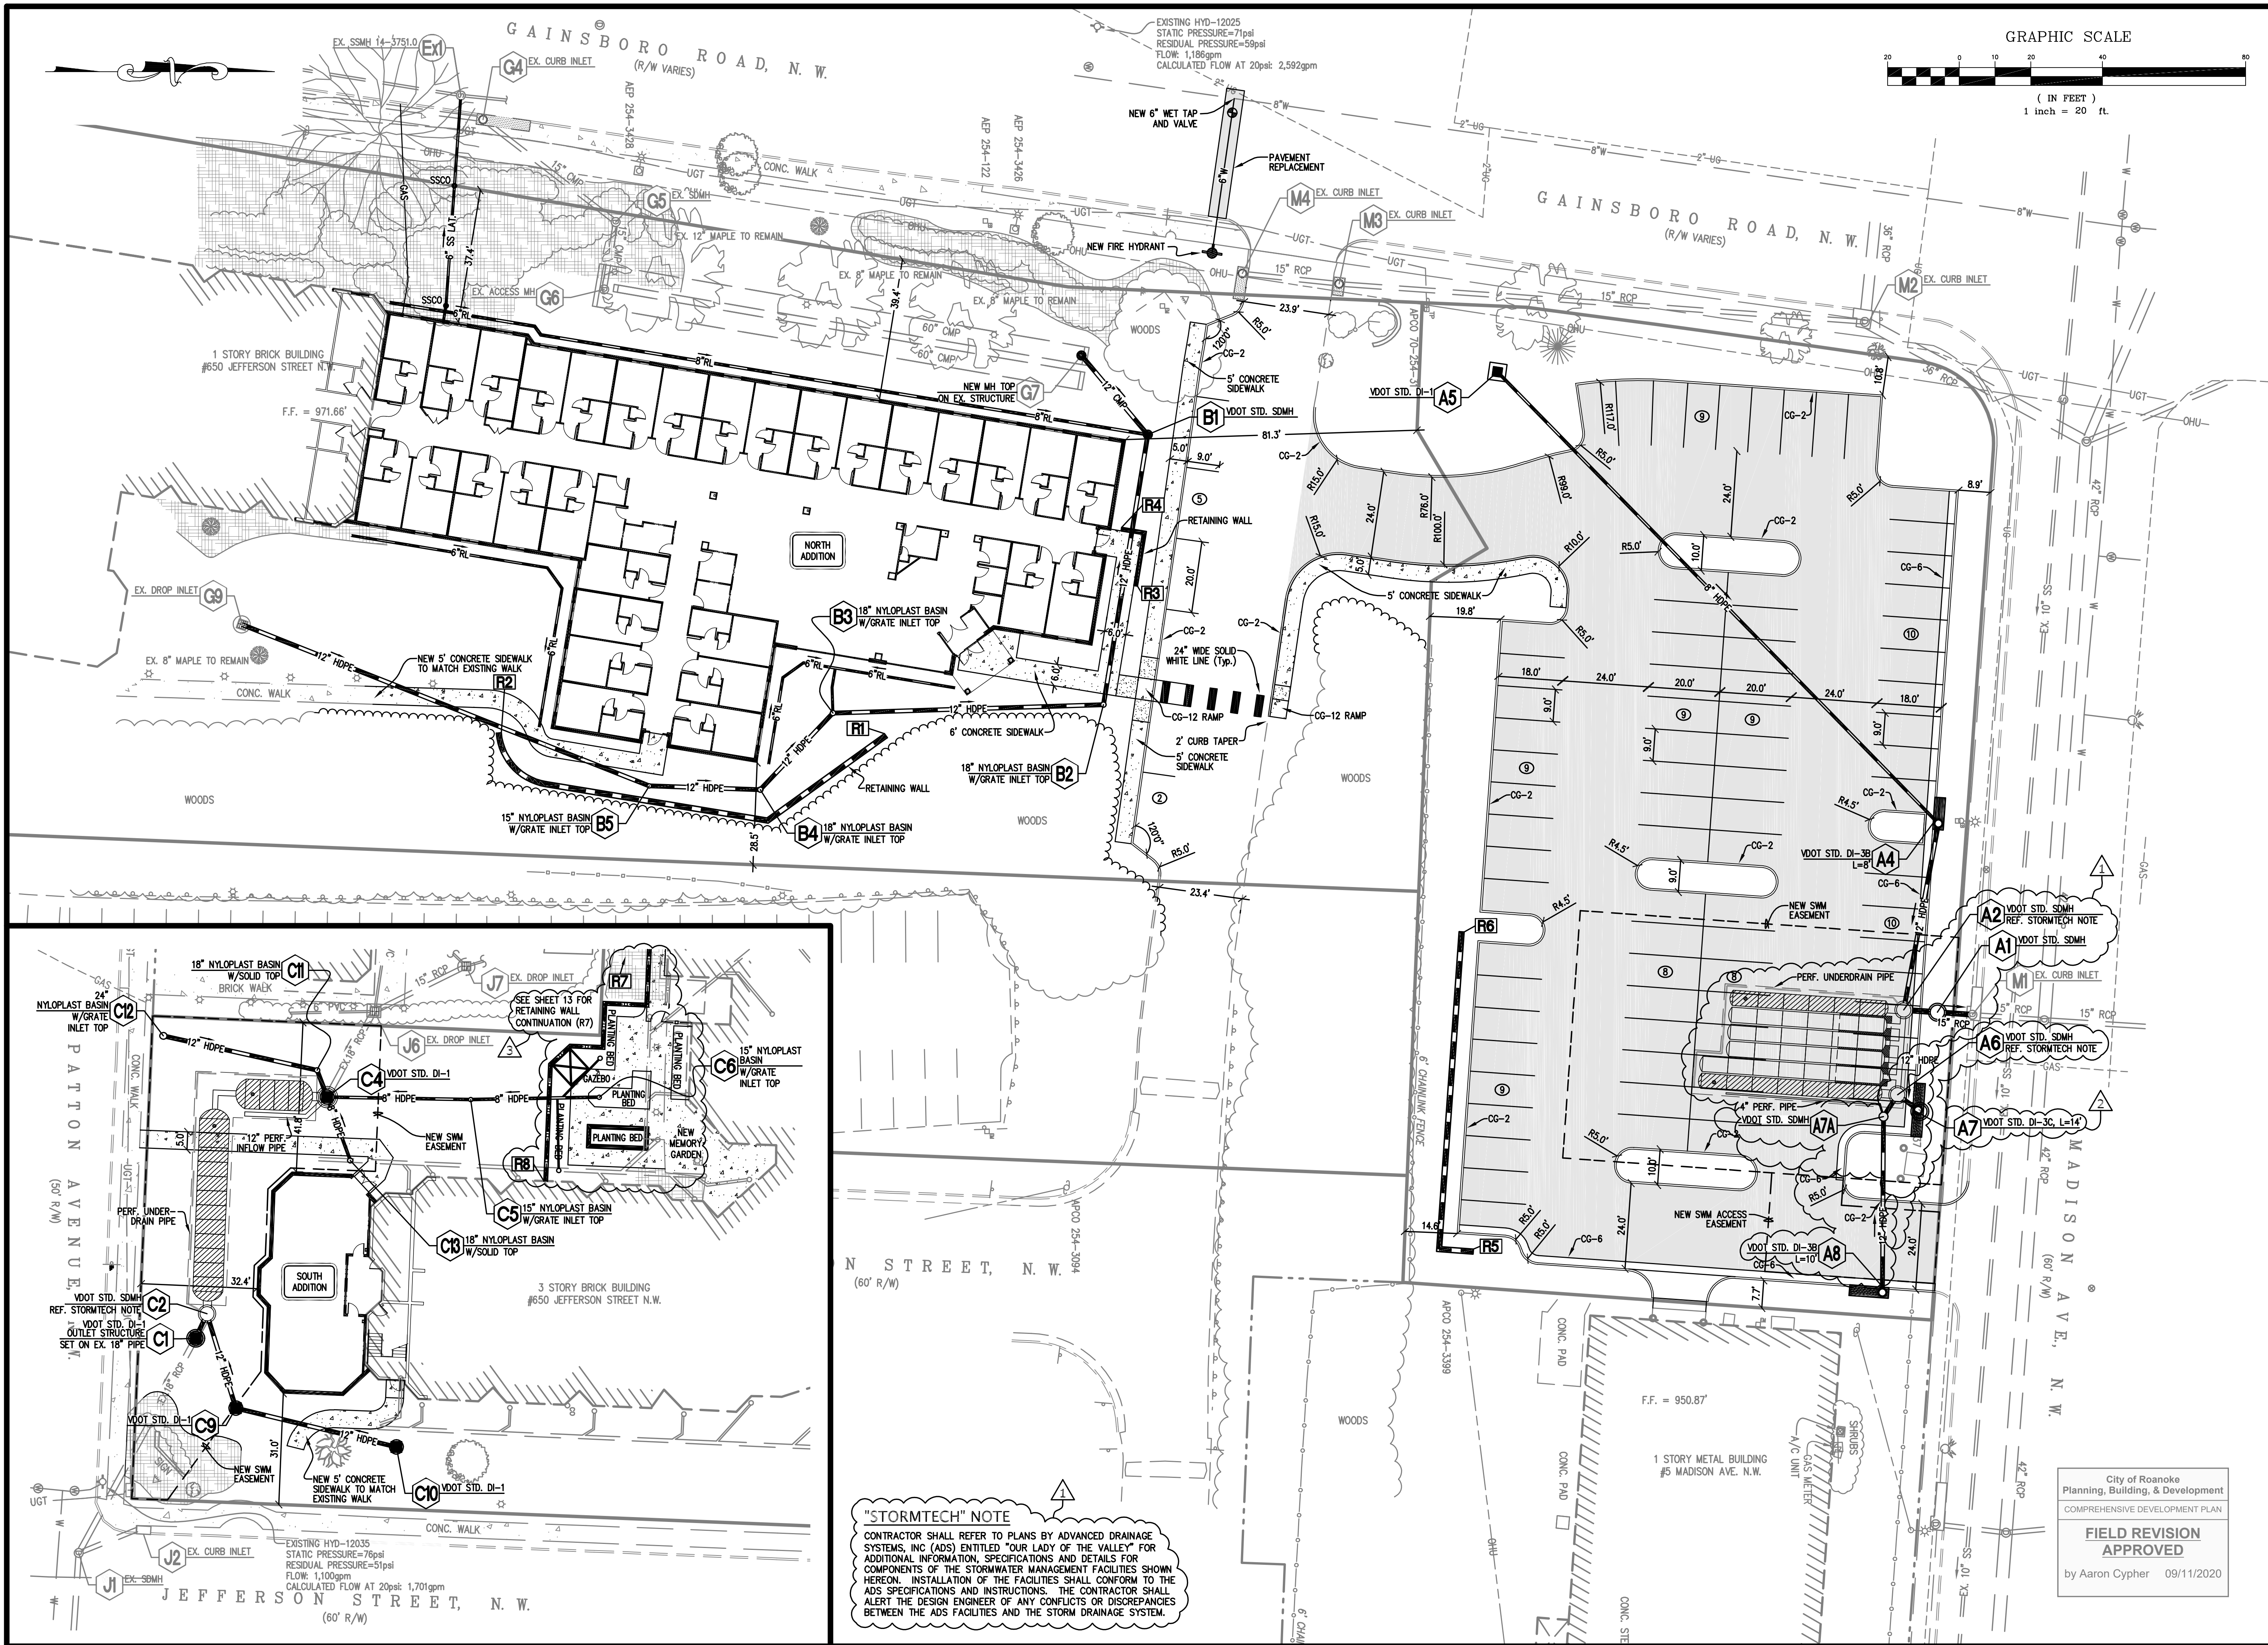

GRAPHIC SCALE


(IN FEET)
1 inch = 20 ft.

Lumsden Associates, P.C.
ENGINEERS | SURVEYORS | PLANNERS



4664 BRAMBLETON AVENUE
P.O. BOX 20669
ROANOKE, VIRGINIA 24018

PHONE: (540) 774-4411
FAX: (540) 772-9445
WWW.LUMSDENPC.COM

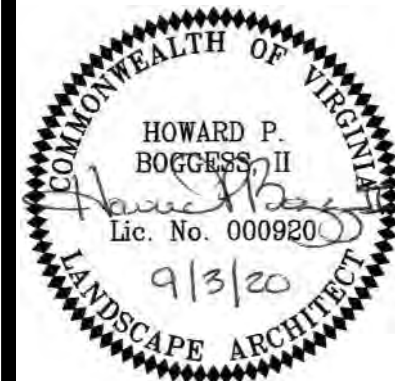

DIMENSIONAL LAYOUT

OUR LADY of the VALLEY
BUILDING & PARKING EXPANSION
PREPARED FOR
INTERACTIVE DESIGN GROUP
650 JEFFERSON STREET, NW
CITY of ROANOKE, VIRGINIA

REVISIONS		DESCRIPTION
NO.	DATE	DESCRIPTION
1	4/20/20	STORMWATER MANAGEMENT - STORMTECH SYSTEM
2	7/28/20	REVISE STORM AS, A7, A8 & ADD A7A
3	9/3/20	REVISE MEMORY GARDEN LAYOUT, WALLS, WALLS
4		
5		

DATE: February 7, 2020
SCALE: 1" = 20'
COMMISSION NO: 19-191
SHEET 4 OF 13