
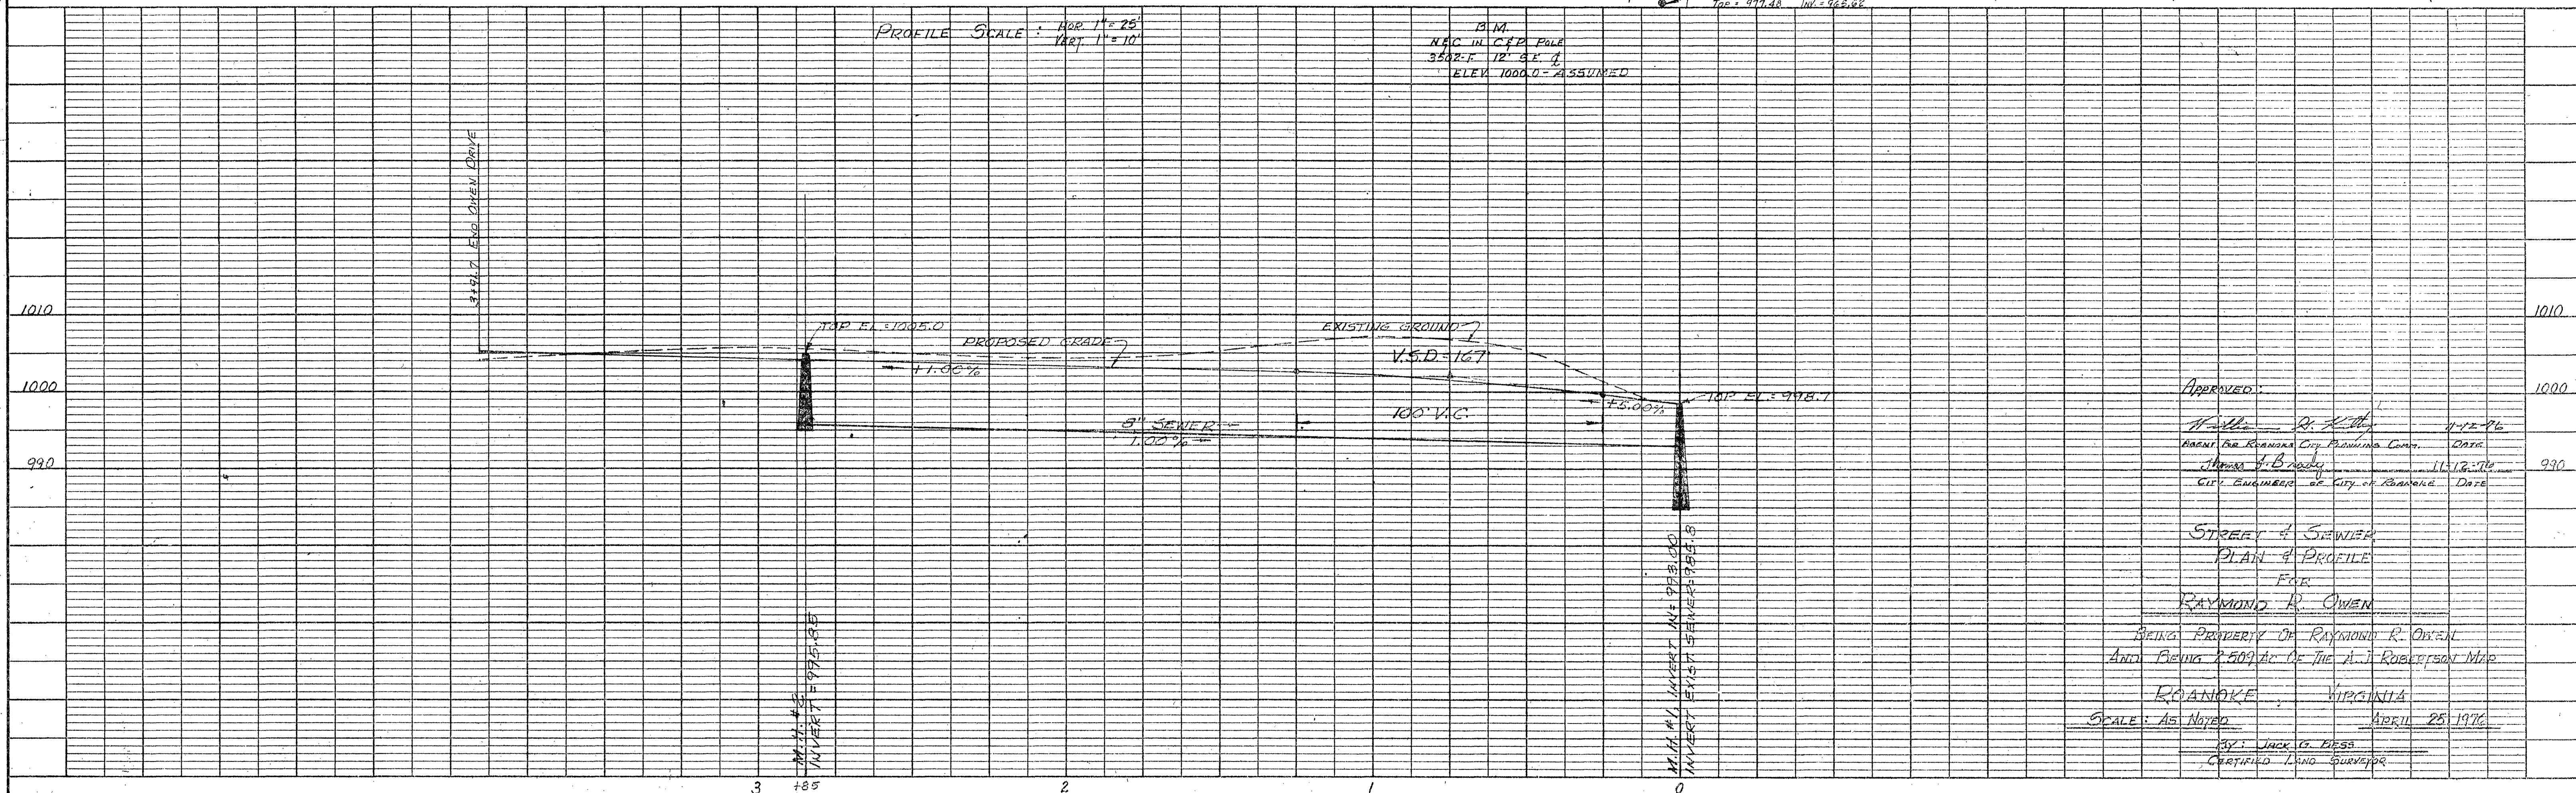
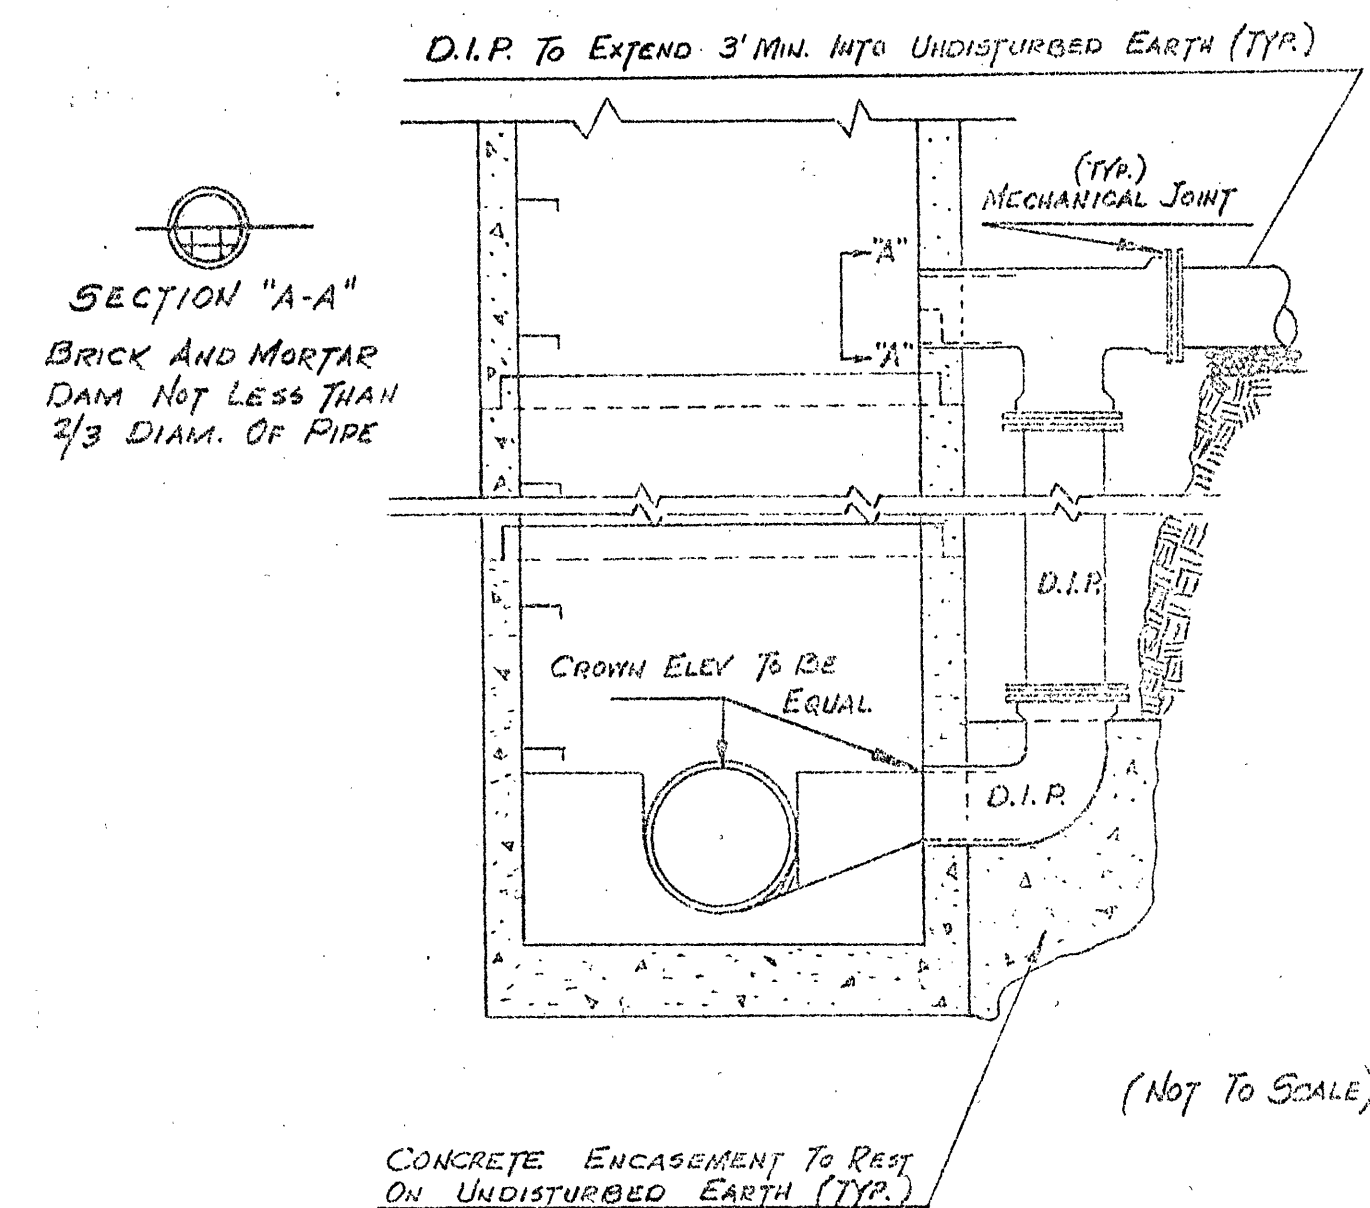


PROFILE	SURVEYED _____	BY _____	DATE _____
	PLOTTED _____		
NOTE BOOK	GRADES CHECKED _____		
No. <i>W-24</i>	B. M.'s NOTED _____		
	STRUCTURE NOTATIONS CHECKED _____		

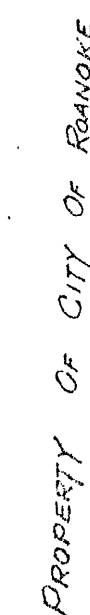

K₊Σ PLATE 1, PLAN-PROFILE
KEUFFEL & ESSER CO.
48 7000 MADE IN U.S.A.

Project constructed 11/25/1980

5562

5562