


PLAN	SURVEYED	DATE
	NOTED	BY
	NOTED	BY
	NOTED	BY


PROFILE	SURVEYED	DATE
	NOTED	BY
	NOTED	BY
	NOTED	BY

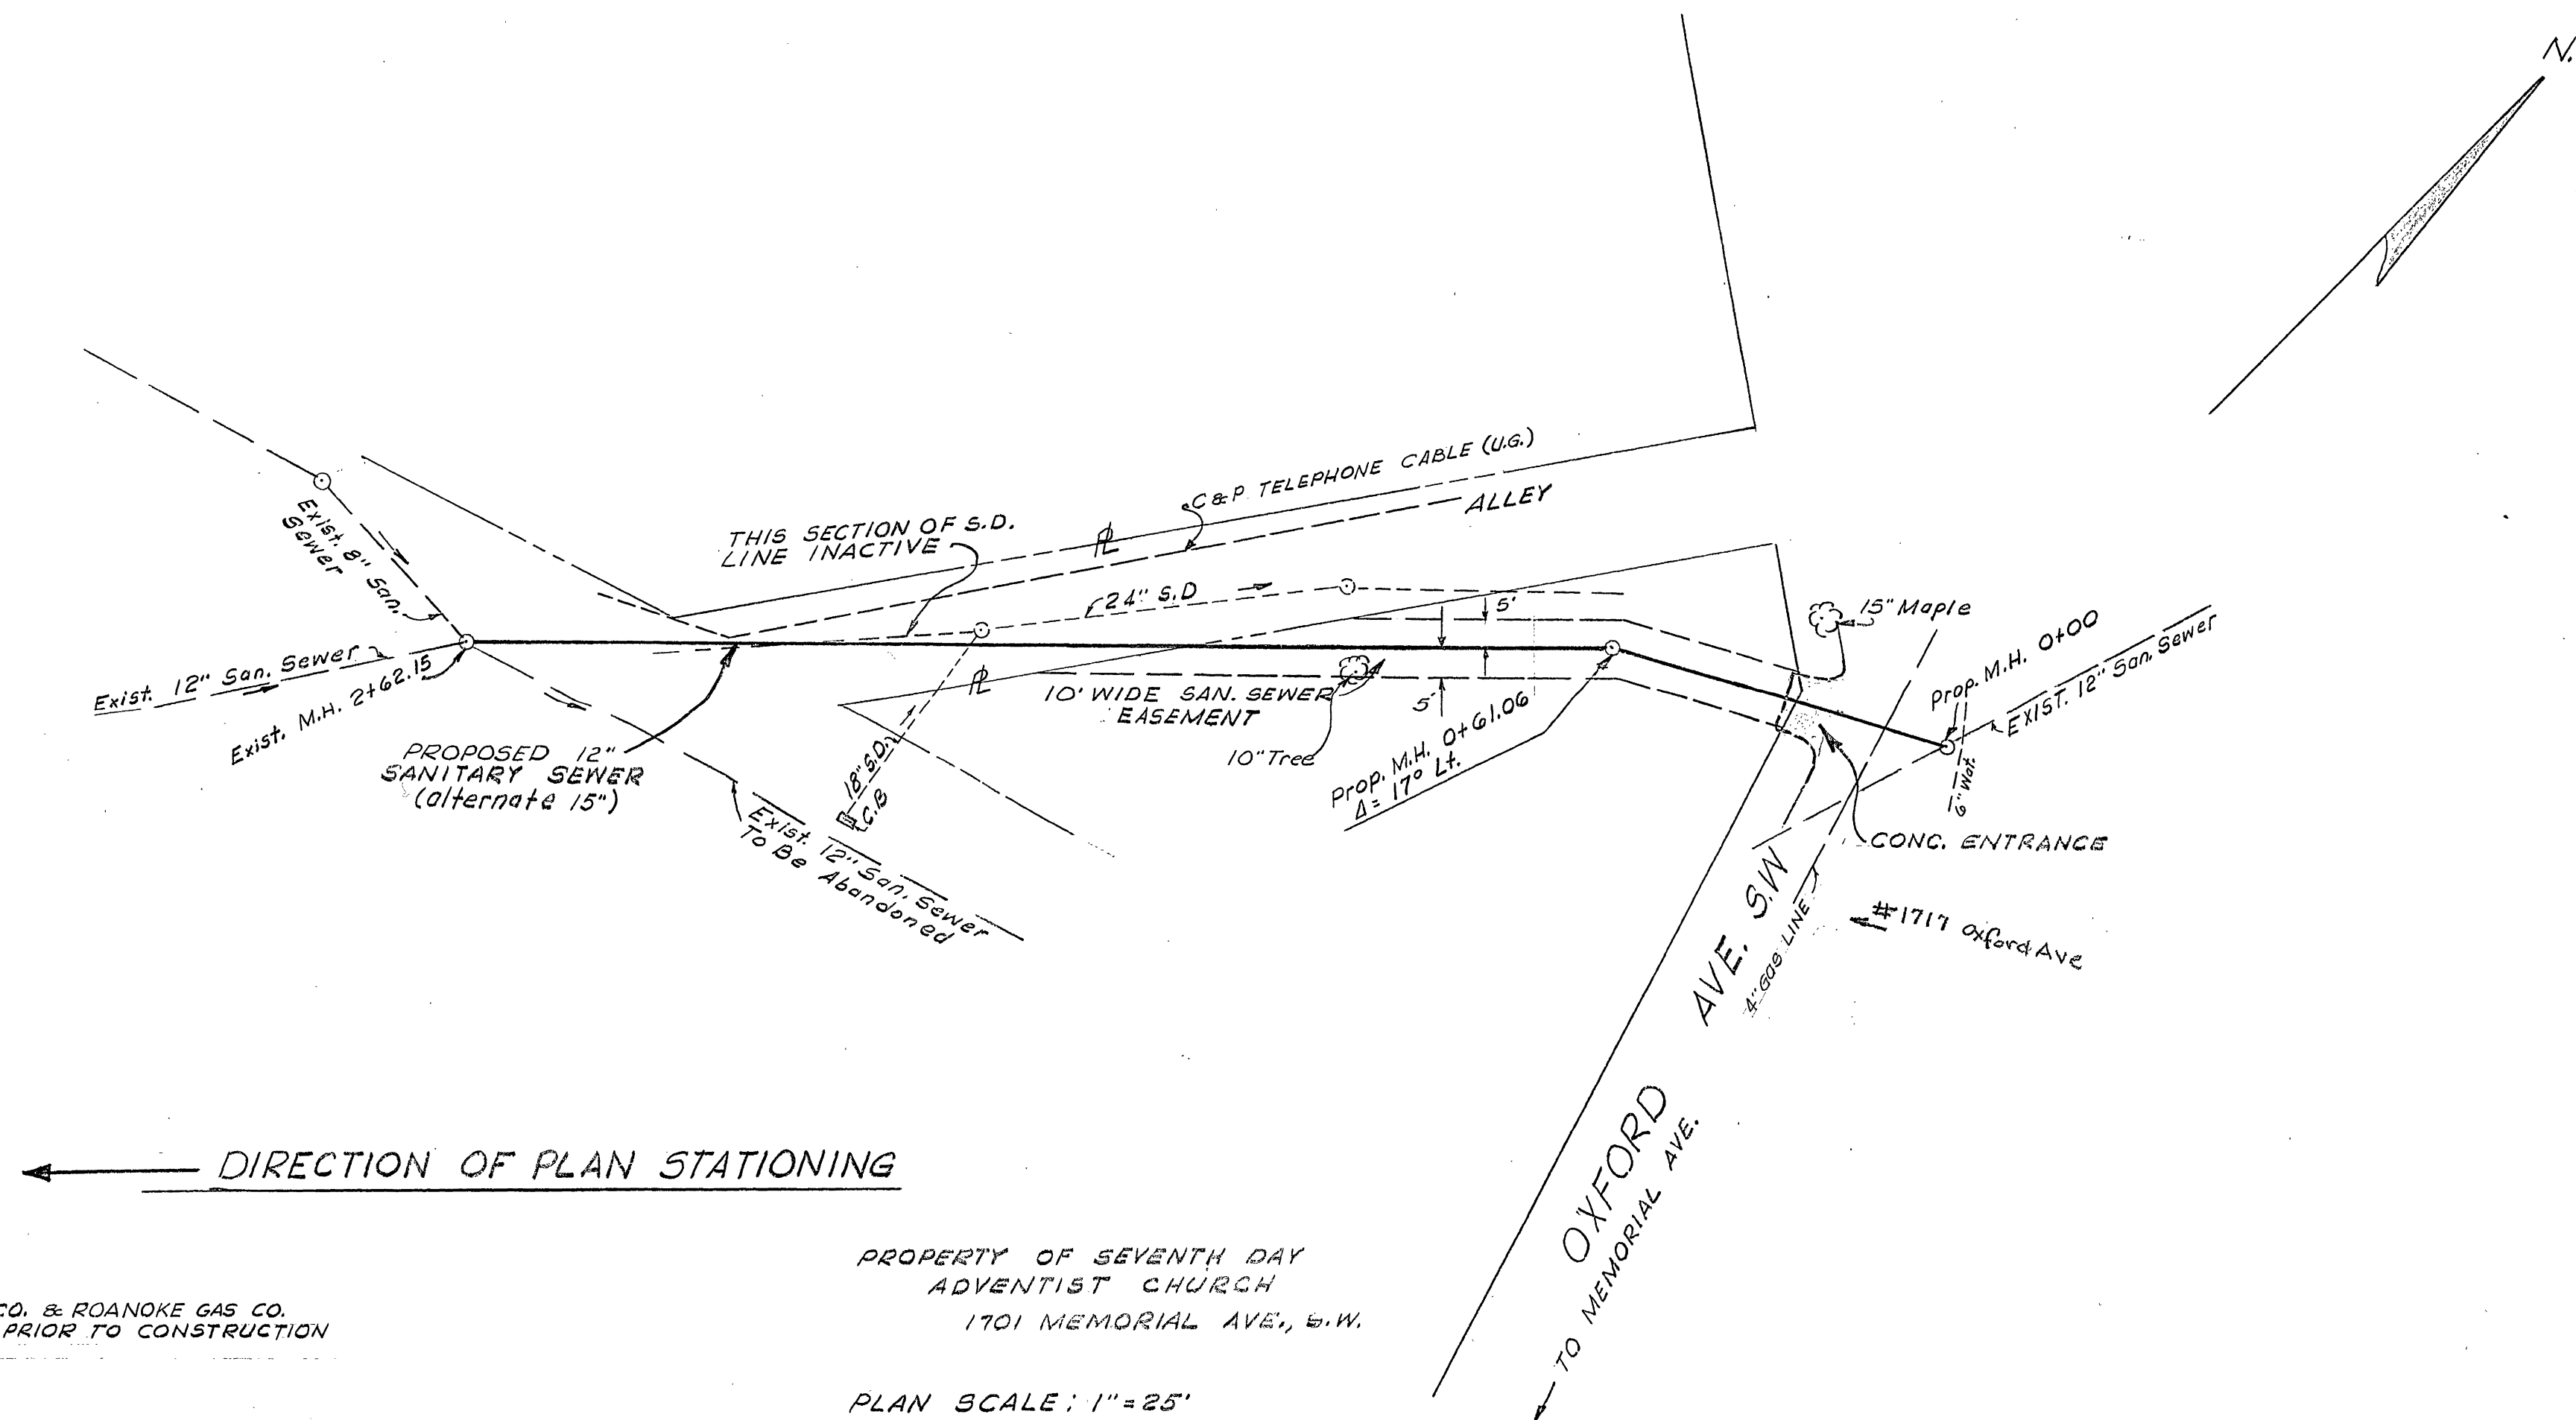

NOTE:
C&P TELEPHONE CO. & ROANOKE GAS CO.
TO BE NOTIFIED PRIOR TO CONSTRUCTION

PROPERTY OF SEVENTH DAY
ADVENTIST CHURCH
1701 MEMORIAL AVE., S.W.

PLAN SCALE: 1"=25'

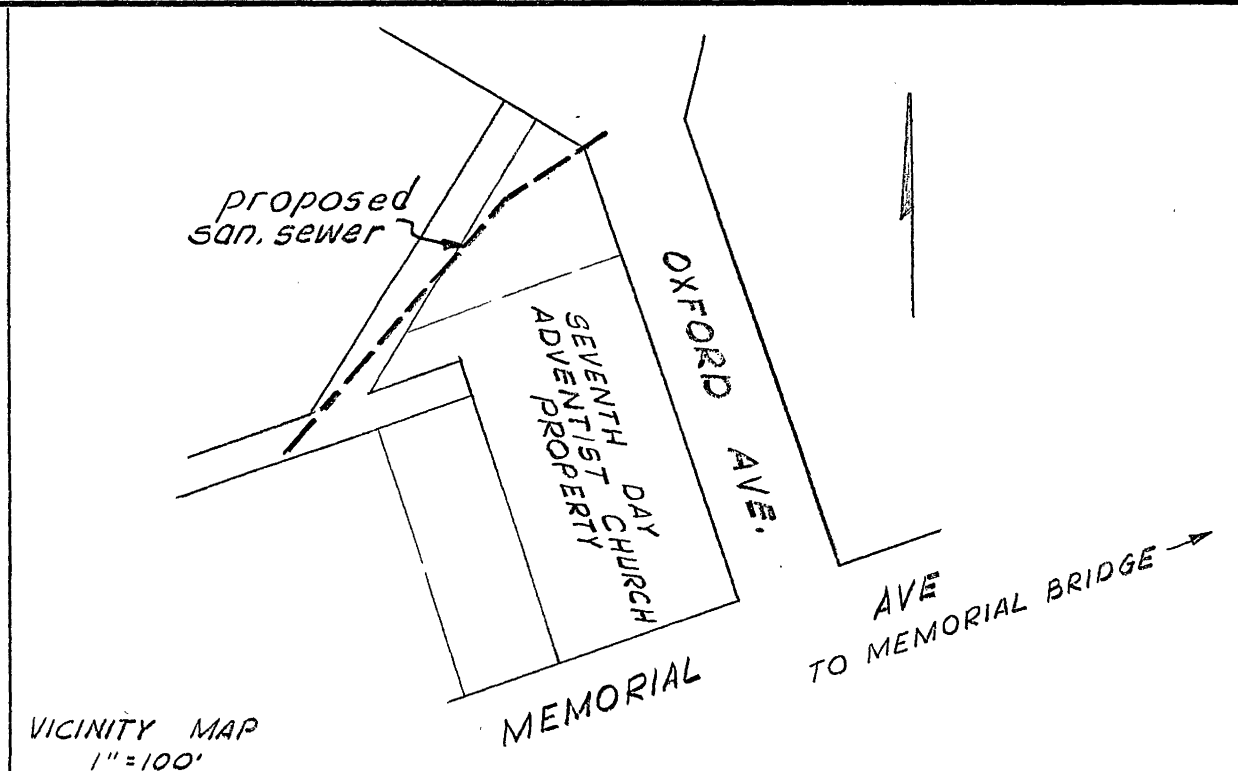

OFFICE OF CITY ENGINEER
ROANOKE, VIRGINIA

PLAN & PROFILE
PROPOSED SANITARY SEWER IMPROVEMENT
VICINITY OF MEMORIAL & OXFORD AVENUES

SCALE: AS NOTED

DATE: Aug. 1, 1967

APPROVED: *William F. Clark*
CITY ENGINEER
H. Clinton Proctor
DIRECTOR OF PUBLIC WORKS

PLAN No. 5052

REV. AUG. 16, 1967 TO SHOW UTILITY LINES

