



HILL
STUDIO

Landscape Architecture
Architecture
Community Planning
Historic Preservation

120 W. Campbell Ave. SW
Roanoke, VA 24011

tel: 540-342-5263
fax: 540-345-5625




www.hillstudio.com

PARK STREET SQUARE
PAVEMENT PROFILES
ROANOKE, VIRGINIA


Date: JUNE 13, 2006
Scale: 1" = 20'
Revisions:

Drawn By: PJB/TPPS
Review By: PJB
Project No: 06-0021-02
HILL STUDIO NO. 0539

C11

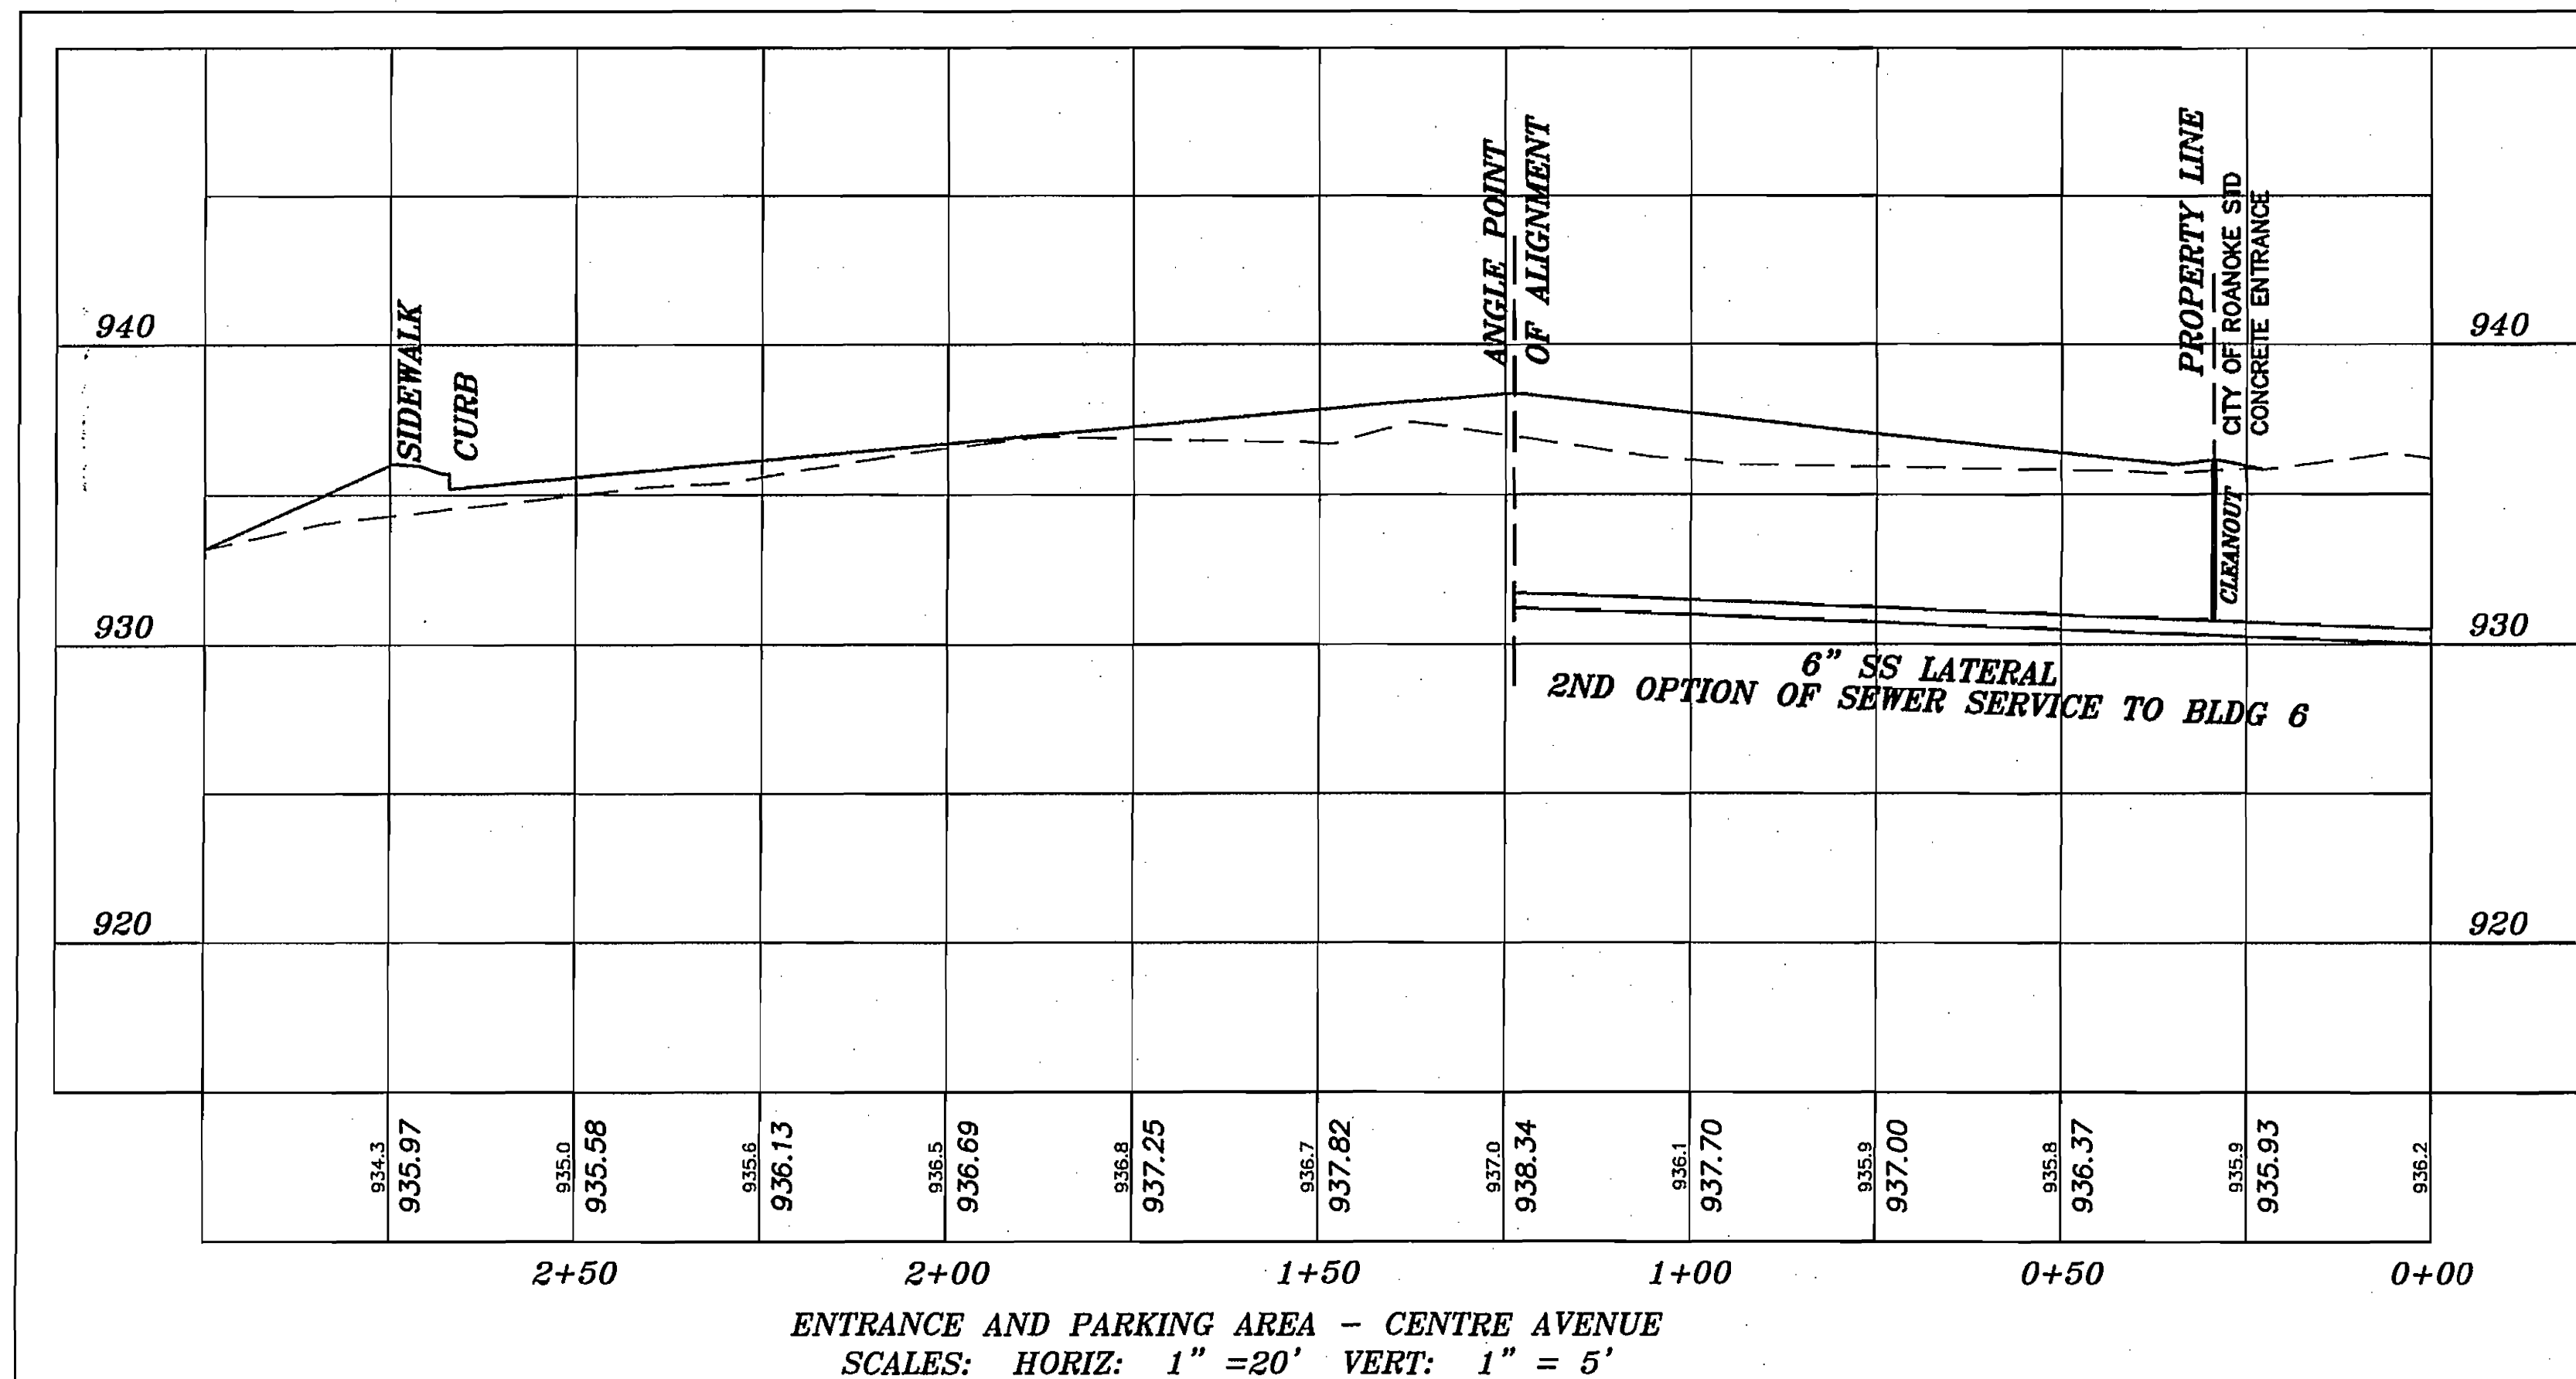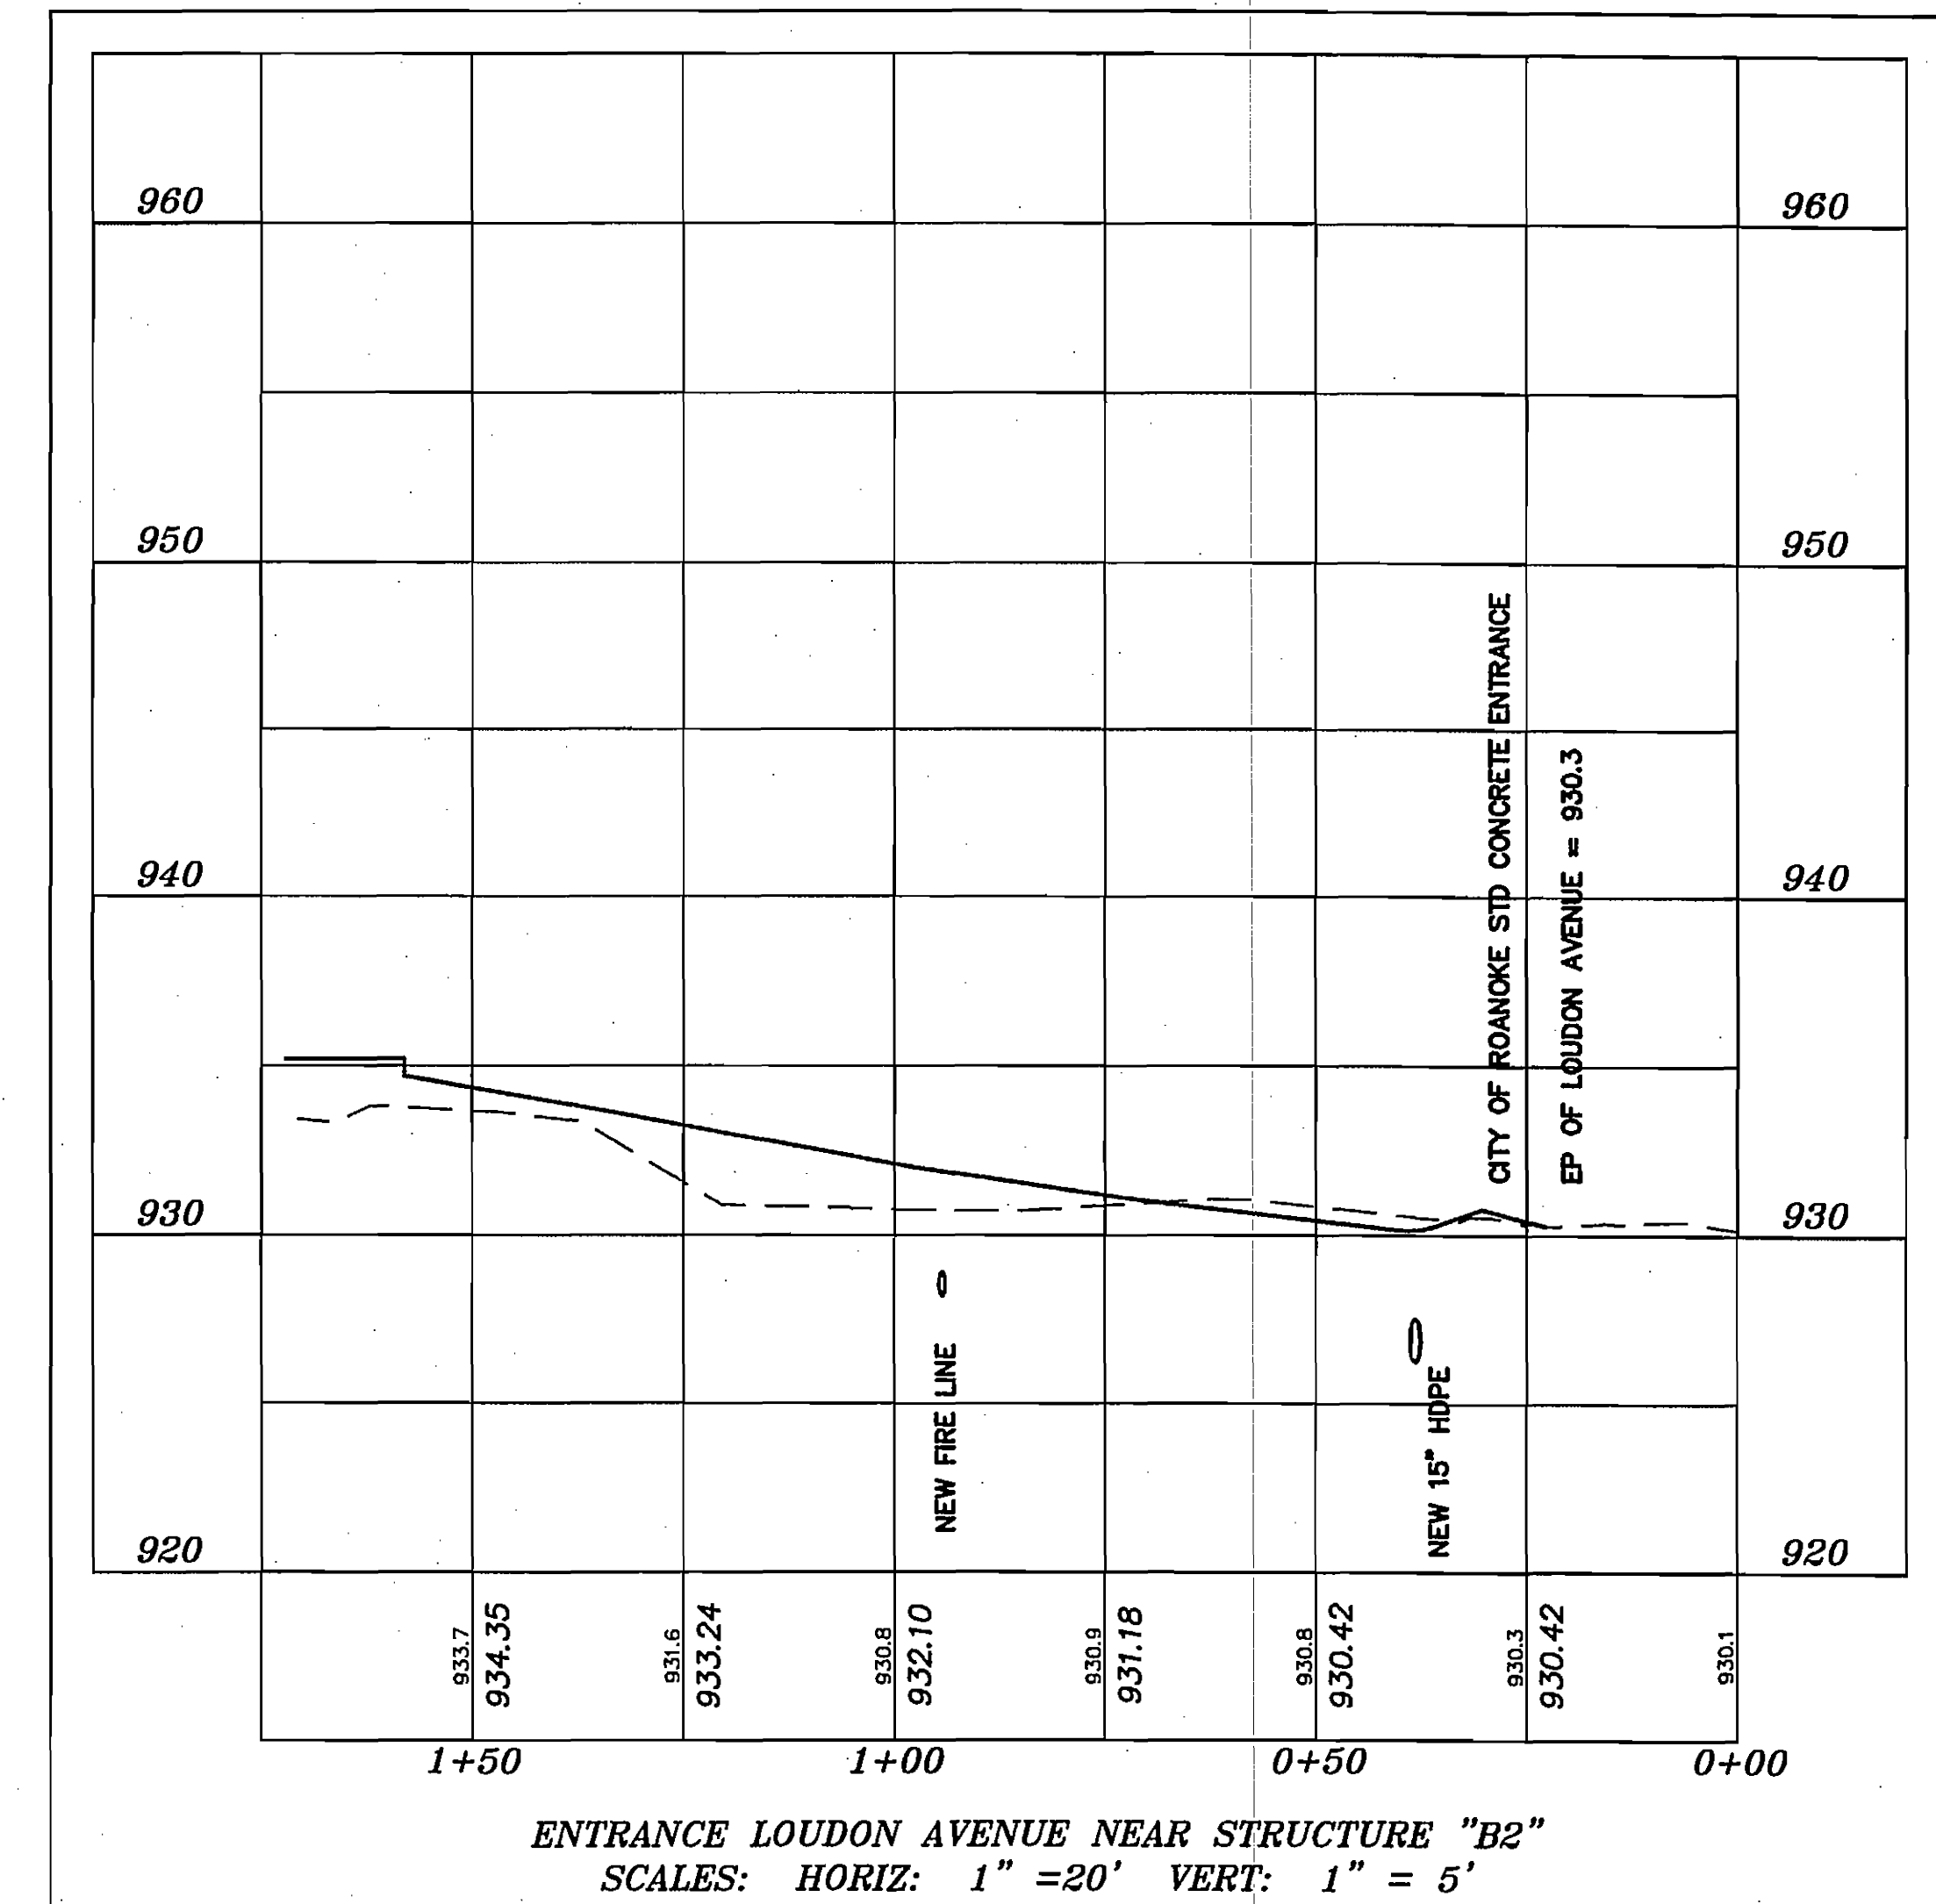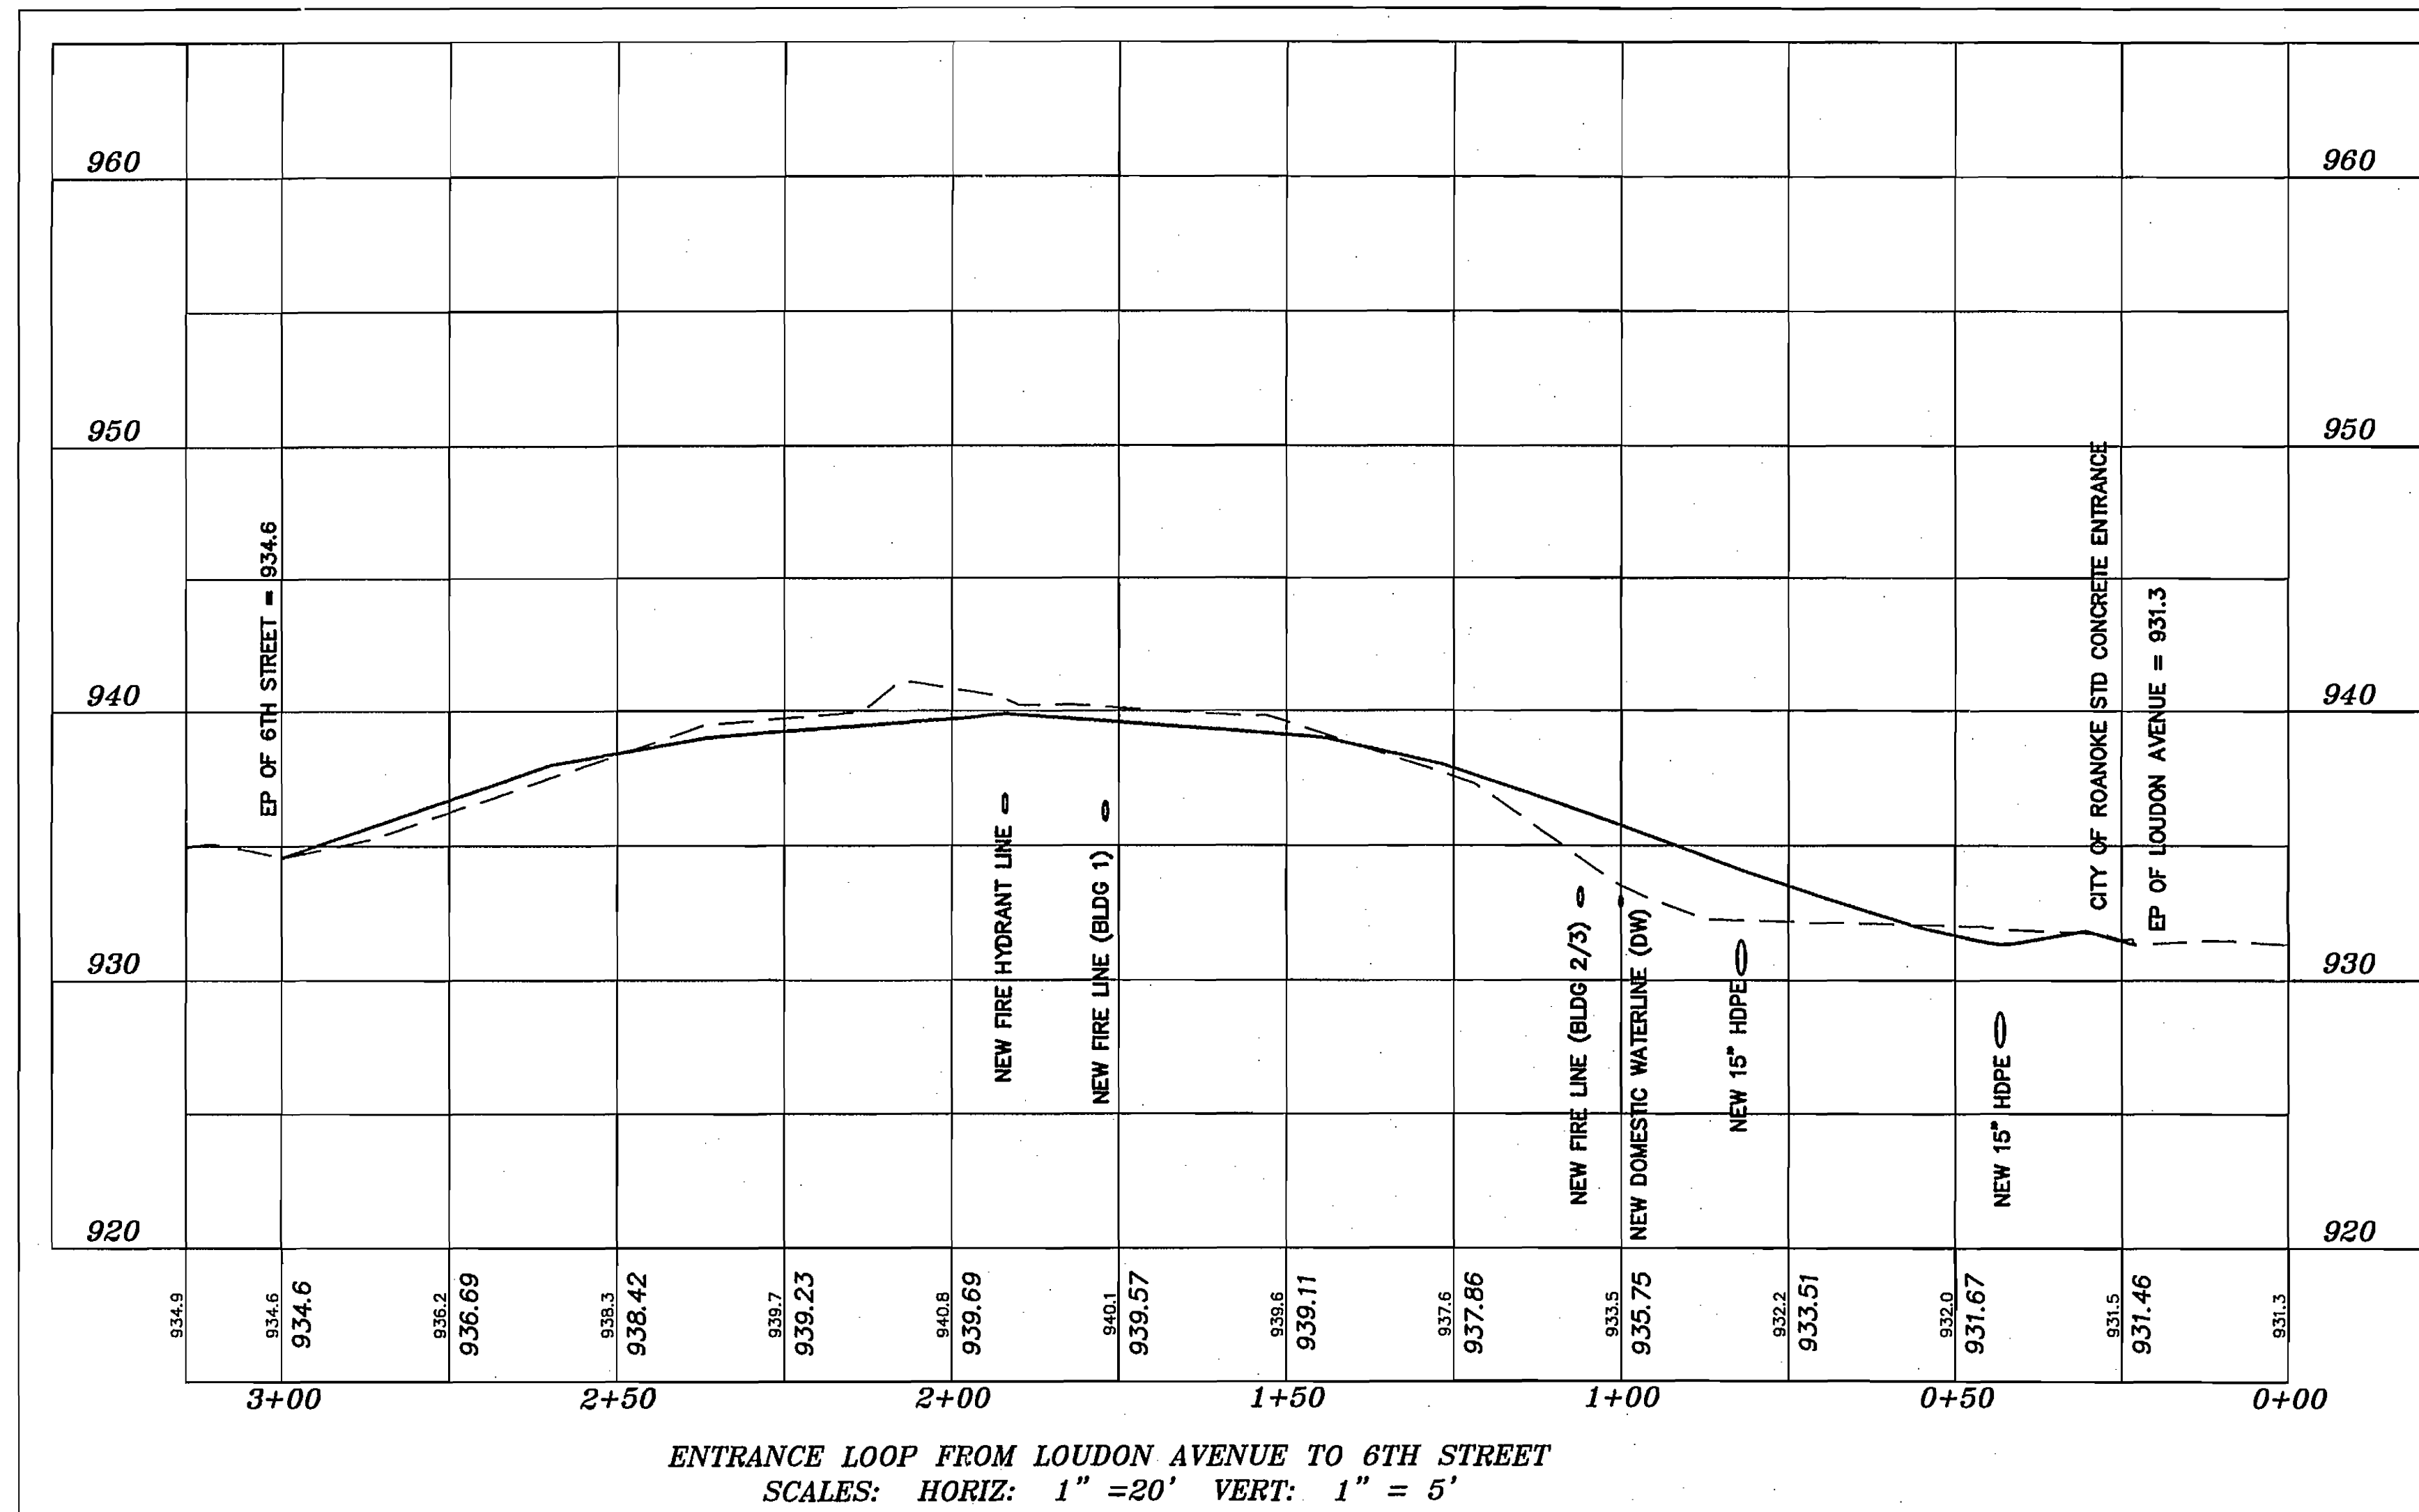

DESIGNED BY: PJB BROWN
DRAWN BY: PJB
CHECKED BY: PJB
W.O. #: 06-0021-02
N.B.: JR-217
TAX NO.: AS SHOWN

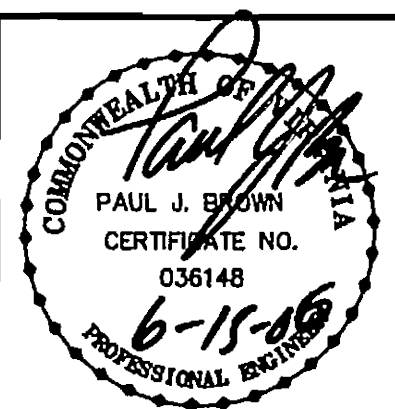

parker
DESIGN GROUP
ENGINEERS * SURVEYORS * PLANNERS * LANDSCAPE ARCHITECTS
816 Boulevard
Salem, Virginia 24153
Phone: 540-387-1153
Fax: 540-389-5767
www.parkerdg.com

06-0021-02-Const Dwg.dwg