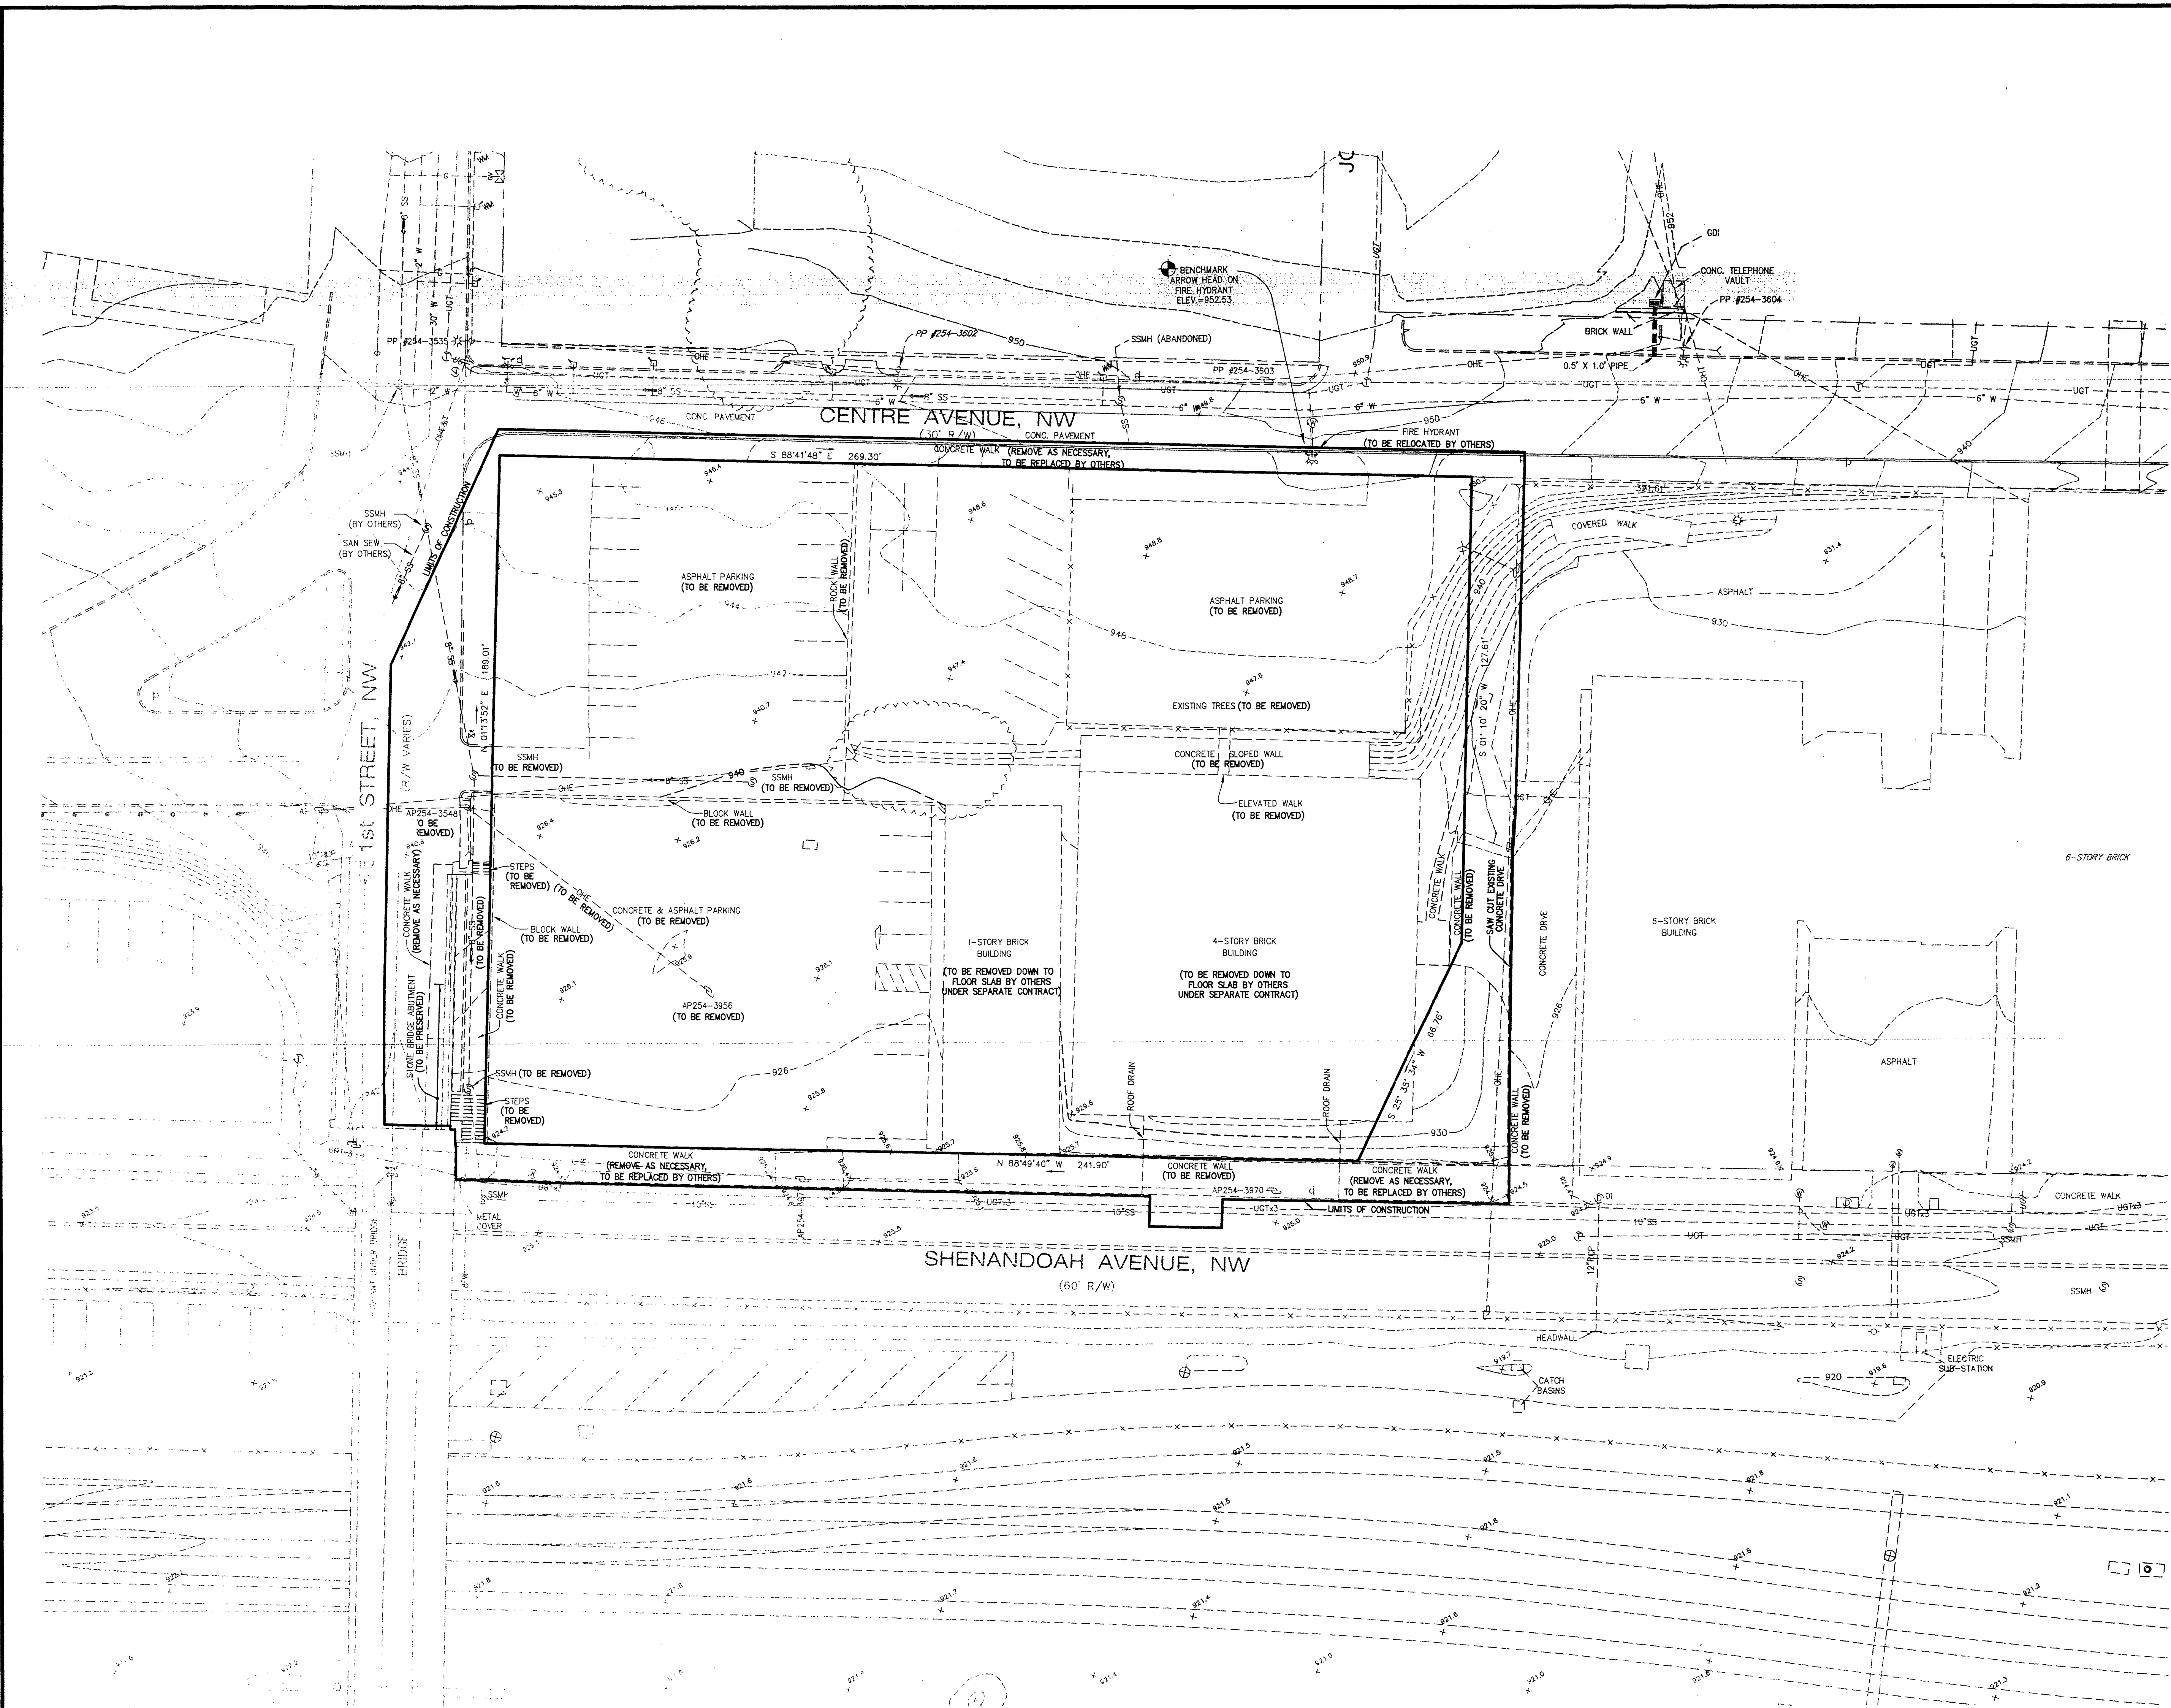


SEALS

STATE OF VIRGINIA
MICHAEL S. WEBB
No. 012656
6-18-04
PROFESSIONAL ENGINEER

CONSULTANT

LA

CONSULTANT

LUMSDEN ASSOCIATES, P.C.
ENGINEERS-SURVEYORS-PLANNERS
4664 BRAMBLETON AVENUE
ROANOKE, VIRGINIA 24018

ROANOKE
VIRGINIA, CHARTERED 1882

**GREATER GAINSBORO
PARKING GARAGE**
CITY OF ROANOKE
ROANOKE, VIRGINIA

HSMM
ARCHITECTS • ENGINEERS • PLANNERS
HAYES, SEAY, MATTERN & MATTERN, INC.
1315 FRANKLIN ROAD
ROANOKE, VA 24016

REV	DATE	DESCRIPTION

COMM NO:	30010B
ISSUE DATE:	18 JUNE 2000
DESIGNED BY:	MSW
DRAWN BY:	JNG
CHECKED BY:	MSW
SUBMITTED BY:	HWP
COPYRIGHT HAYES, SEAY, MATTERN & MATTERN, INC.	

CIVIL

DEMOLITION
PLAN

C001

SHEET OF