


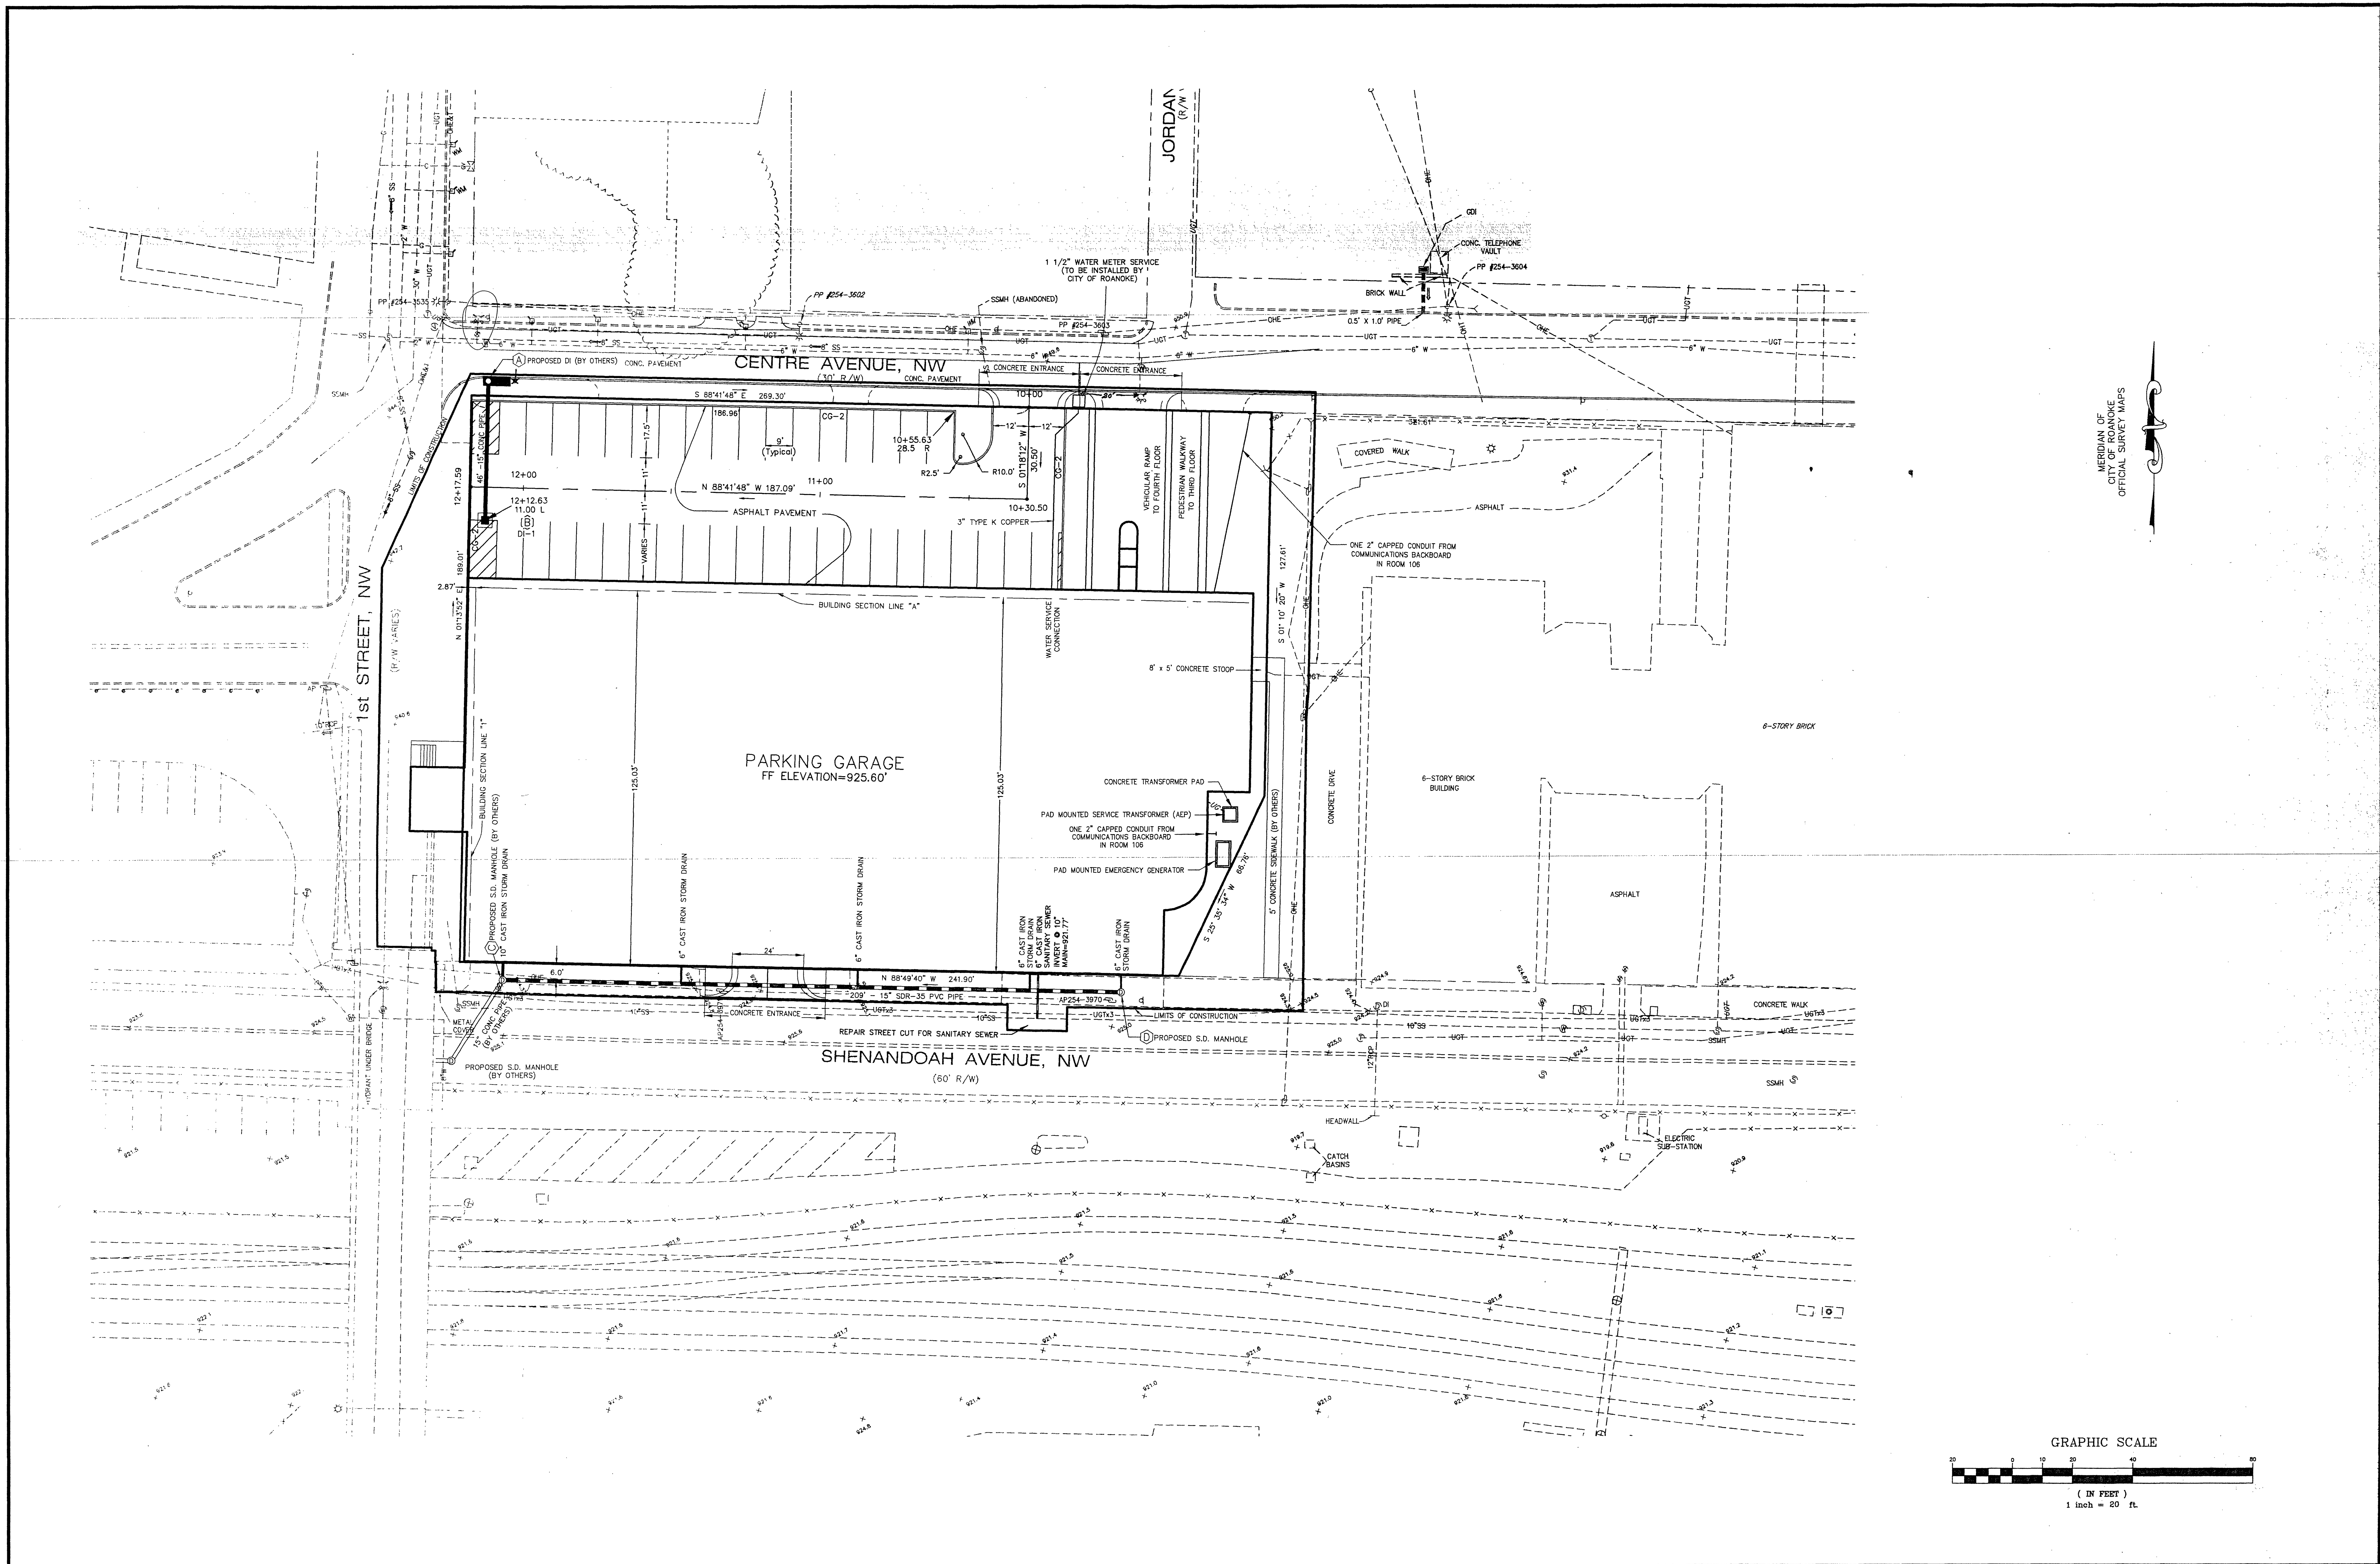

MERIDIAN OF
CITY OF ROANOKE
OFFICIAL SURVEY MAPS

SEALS		CONSULTANT		CONSULTANT		GREATER GAINSBORO PARKING GARAGE		HSMM		REV		DATE		DESCRIPTION		COMM. NO.: 30010B ISSUE DATE: 18 JUNE 2000 DESIGNED BY: MSW DRAWN BY: JNG CHECKED BY: MSW SUBMITTED BY: HWP		CIVIL		C002															
		LUMSDEN ASSOCIATES, P.C. ENGINEERS-SURVEYORS-PLANNERS 4664 BRAMBLETON AVENUE ROANOKE, VIRGINIA 24018		 ROANOKE VIRGINIA, CHARTERED 1882		CITY OF ROANOKE ROANOKE, VIRGINIA		ARCHITECTS • ENGINEERS • PLANNERS HAYES, SEAY, MATTERN & MATTERN, INC. 1315 FRANKLIN ROAD ROANOKE, VA 24016		<table><tr><th>REV</th><th>DATE</th><th>DESCRIPTION</th></tr><tr><td> </td><td> </td><td> </td></tr><tr><td> </td><td> </td><td> </td></tr><tr><td> </td><td> </td><td> </td></tr><tr><td> </td><td> </td><td> </td></tr><tr><td> </td><td> </td><td> </td></tr></table>		REV	DATE	DESCRIPTION																COPYRIGHT HAYES, SEAY, MATTERN & MATTERN, INC.		DIMENSIONAL LAYOUT & UTILITIES		SHEET OF	
REV	DATE	DESCRIPTION																																	