

w:\drawings\2008\08210\eng\08210comp.dwg 08210comp-03-01.dwg

SITE BENCHMARK

BENCHMARK: BM1 - MAG NAIL IN ASPHALT
EL = 961.85'


NOTE: FIELD VERIFY BEFORE USE.

LEGEND

ITEM	EXISTING	PROPOSED
Pavement	---	---
Concrete Curb and Gutter	---	---
Storm Drain Line	---	---
Sanitary Sewer Manhole	---	---
Sanitary Sewer Line	---	---
Waterline	---	---
Light Pole	---	---
Overhead Electric Line	---	---
Overhead Telephone Line	---	---
Index Contours	---	---
Intermediate Contours	---	---
Top of Curb spot elevation	---	---
Top of Wall spot elevation	---	---
Bottom of Wall spot elevation	---	---

EX. ASPHALT AND BASE MATERIAL TO BE REMOVED.
CONTRACTOR TO BACKFILL AREAS WITH SUBGRADE
MATERIAL AND A MINIMUM OF 3" OF TOPSOIL.
INSTALL PERMANENT SEEDING IN AREAS PER E&S
NOTES AND DETAILS.

KING STREET IMPROVEMENTS ARE SHOWN FOR COORDINATION PURPOSES
ONLY. THIS PLAN SET IS NOT TO BE USED FOR TURN-LANE, CURB & GUTTER, AND
SIDEWALK IMPROVEMENTS WITHIN THE PROPOSED KING STREET RIGHT-OF-WAY.

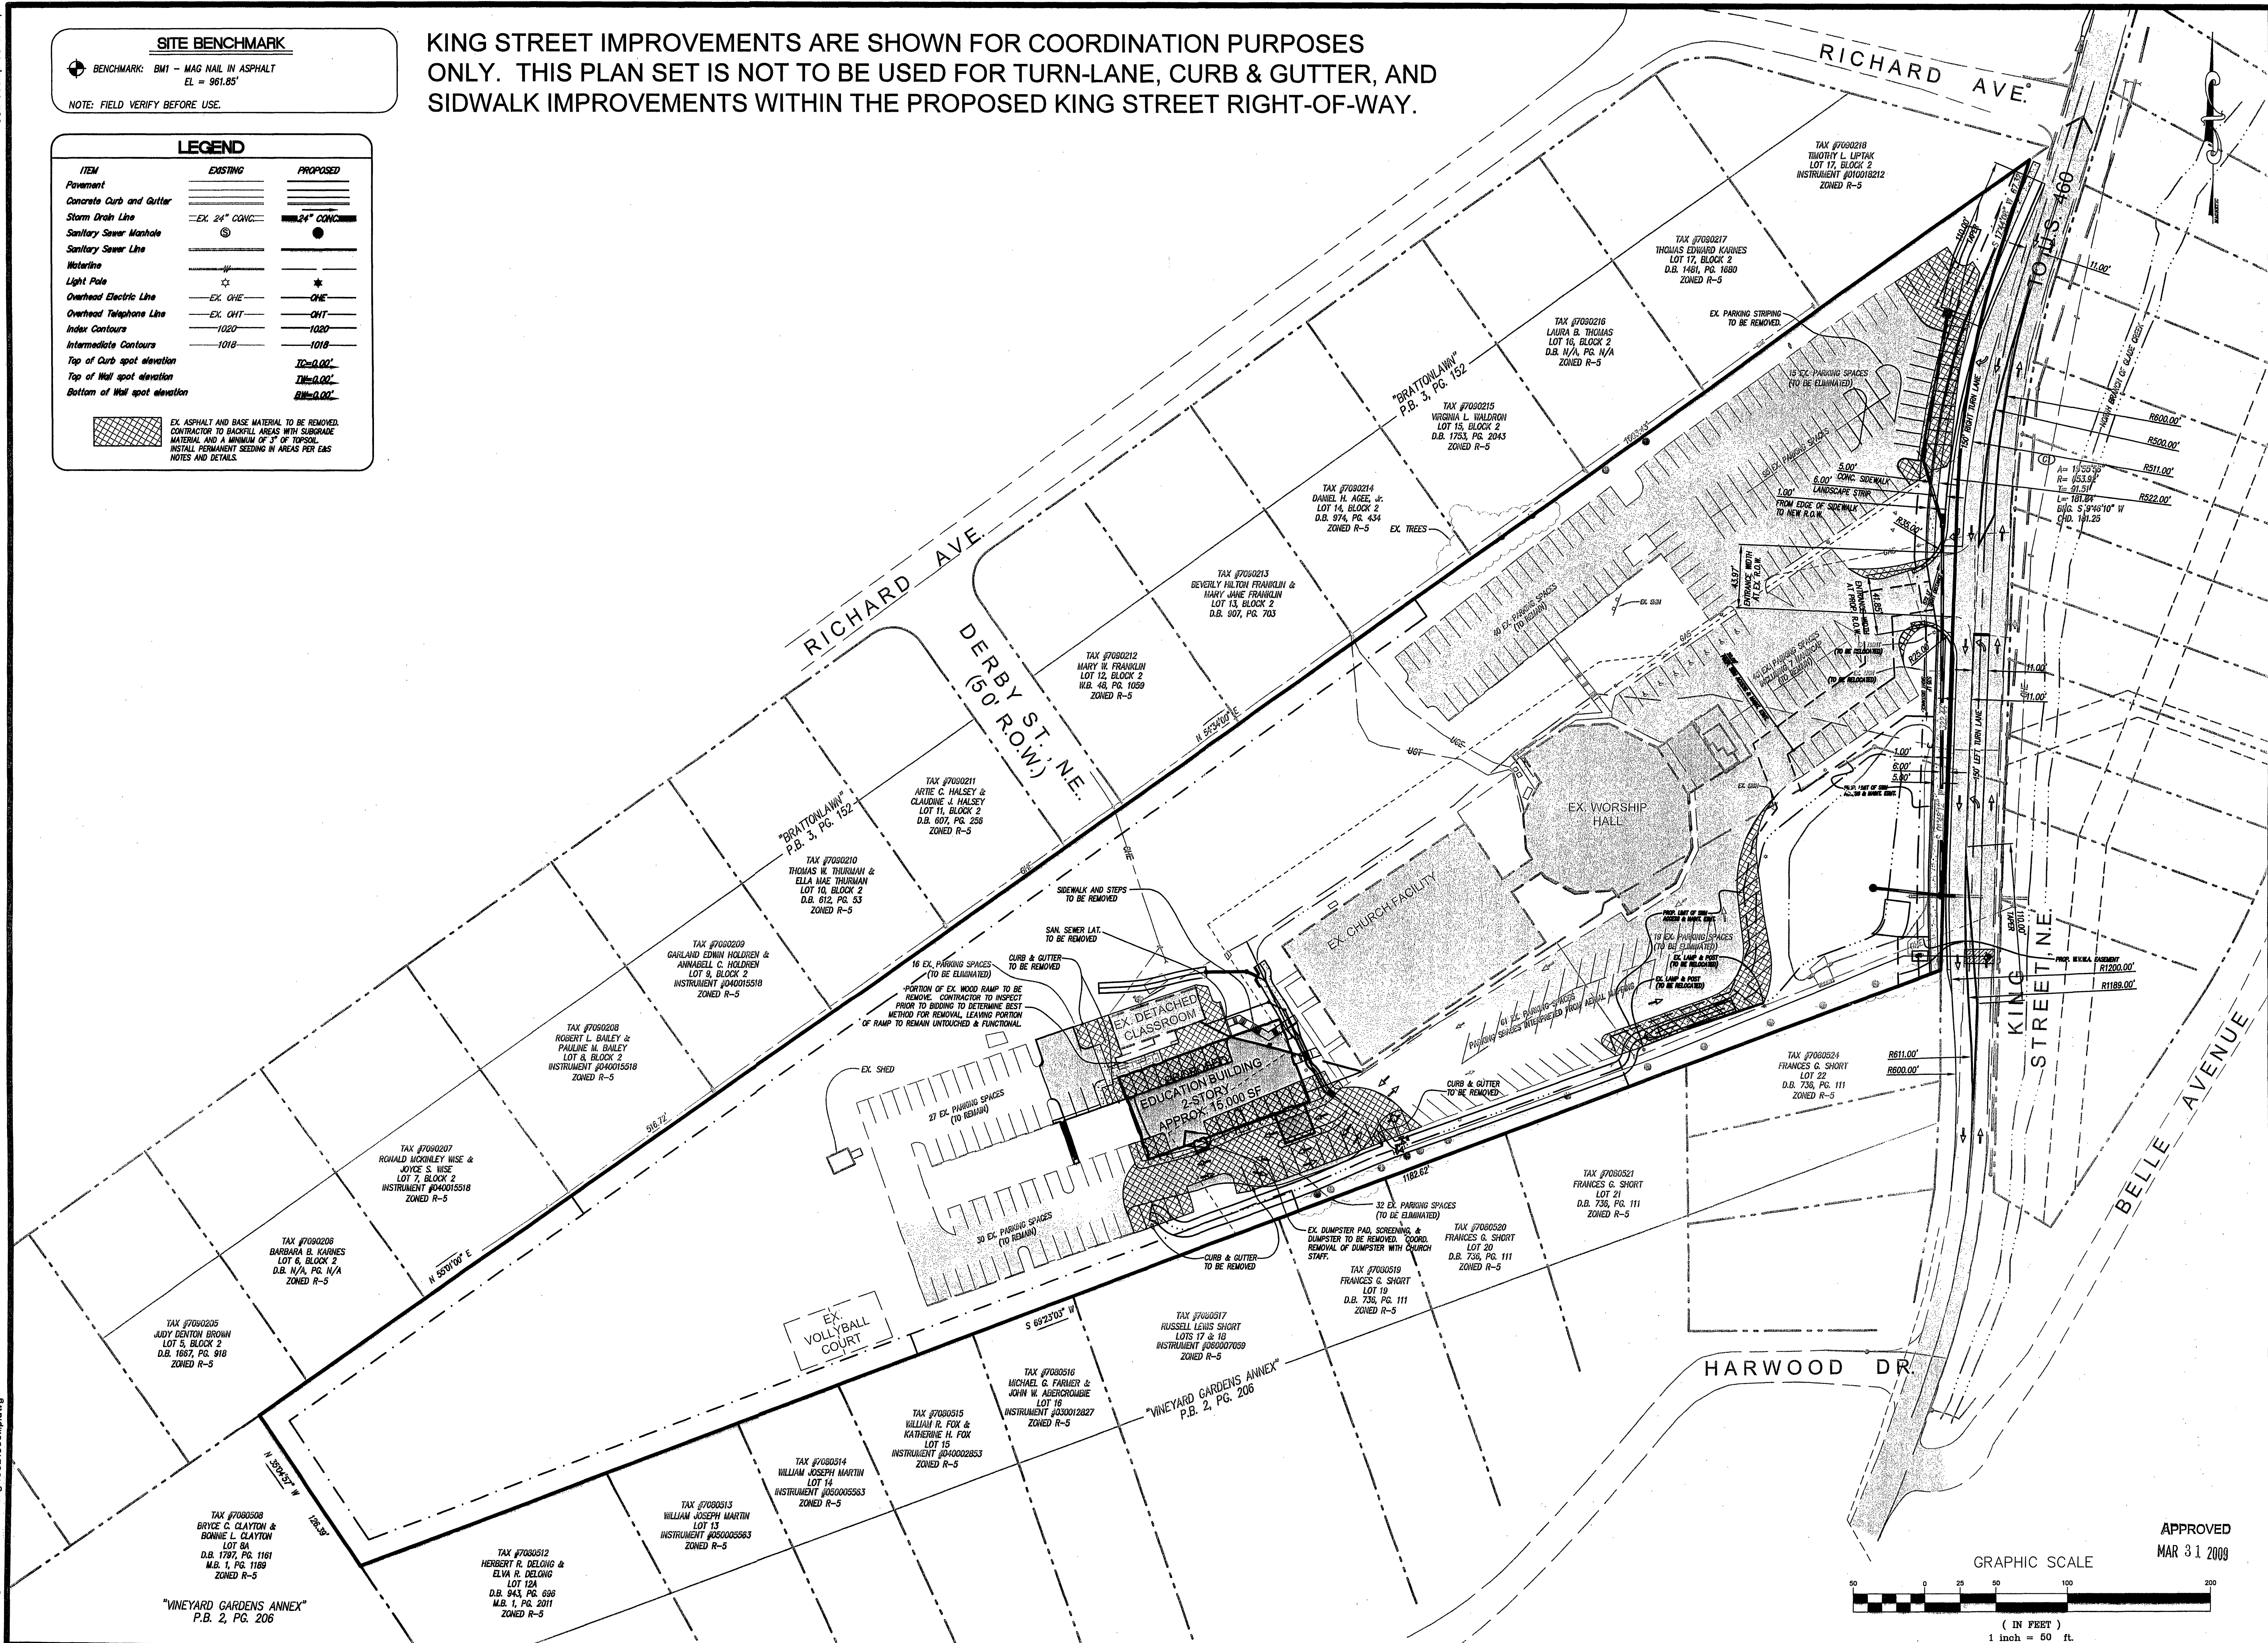

LUMSDEN ASSOCIATES, P.C.
ENGINEERS-SURVEYORS-PLANNERS
ROANOKE, VIRGINIA

4664 BRAMBLETON AVENUE
ROANOKE, VIRGINIA 24018
PHONE: (540) 773-4411
FAX: (540) 773-9445
E-MAIL: MAIL@LUMSDENPC.COM

COMMONWEALTH OF VIRGINIA
KEVIN T. BARNES
Cert. No. 000787
3.26.2009
LANDSCAPE ARCHITECT

**PARKWAY ACADEMY
AT
PARKWAY HOUSE OF PRAYER**
PREPARED FOR
JONES & JONES ARCHITECTS, PC
CITY OF ROANOKE, VIRGINIA

NO.	DATE	DESCRIPTION
1		
2		
3		
4		
5		

APPROVED
MAR 31 2009

DATE: March 26, 2009

SCALE: 1" = 50'

COMMISSION NO: 08-210

SHEET 3 OF 13