


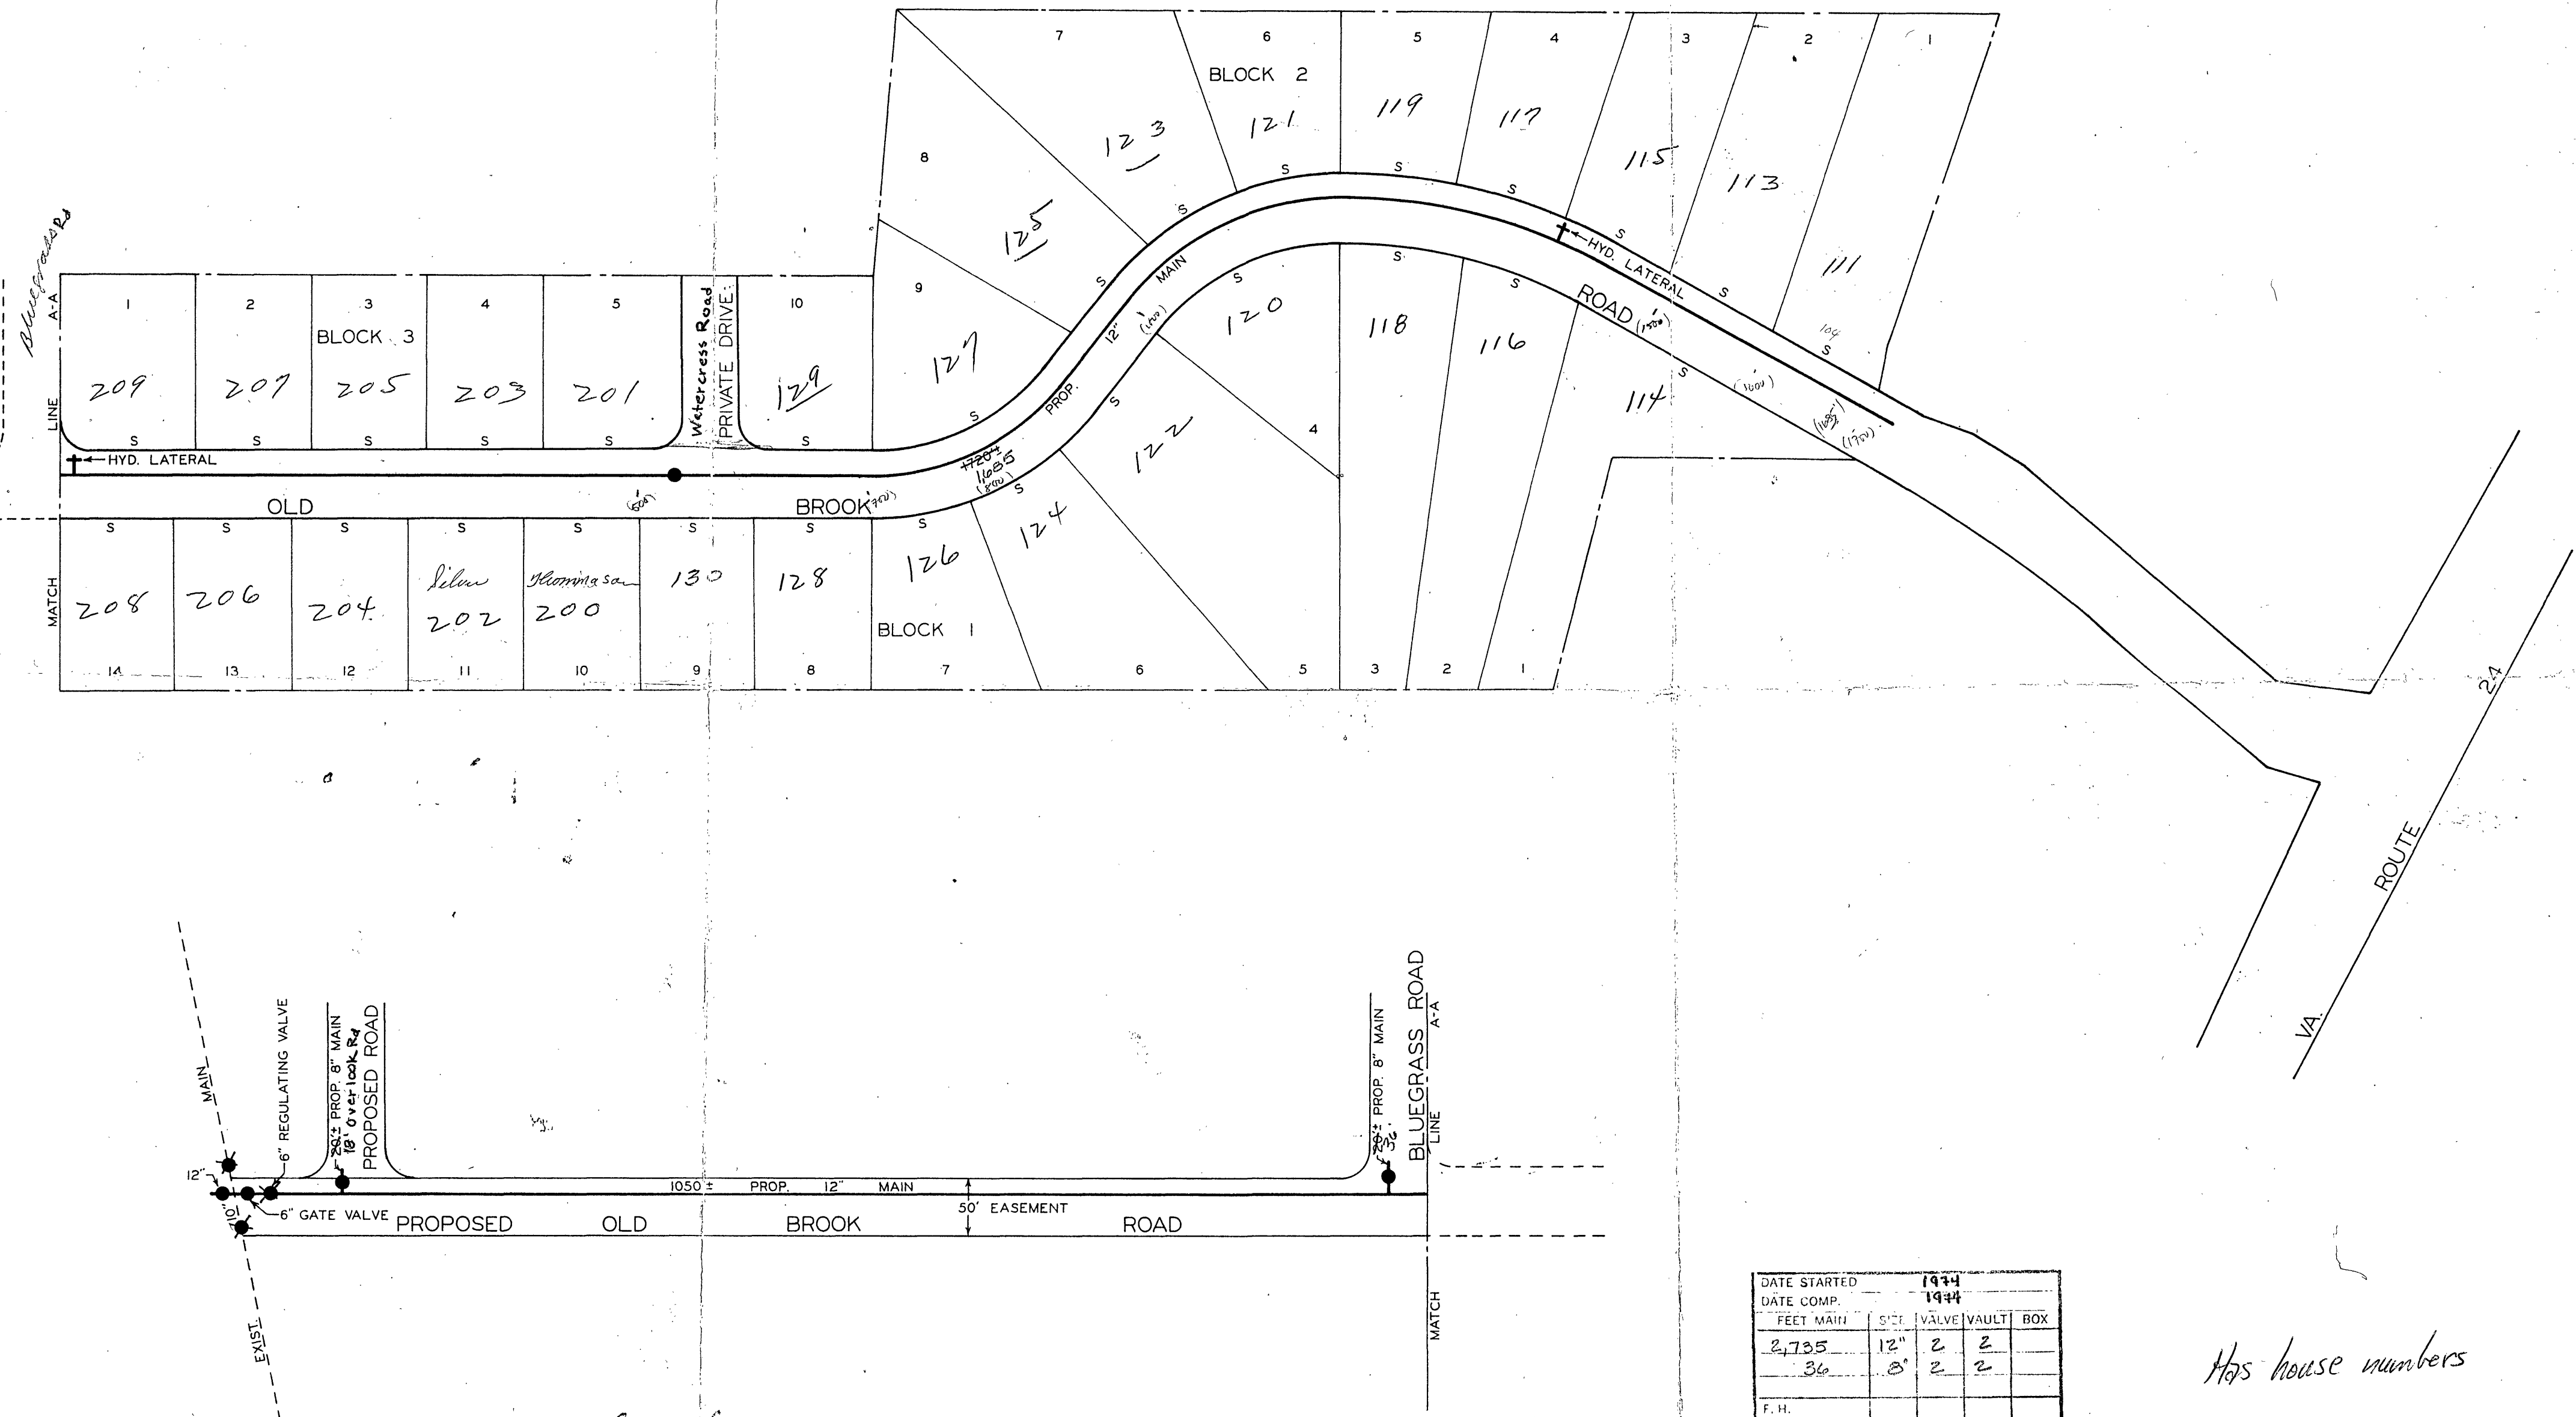

Consolidated Insulators
of Va -

E. B. [Signature]
DIRECTOR UTILITIES & OPERATIONS
CITY ENGINEER OF ROANOKE, VA.
DATE 4/16/74
DATE 4/16/74
DATE 4/16/74
DIRECTOR OF PUBLIC WORKS

DATE STARTED	1974			
DATE COMP.	1974			
FEET MAIN	SIZE	VALVE	VAULT	BOX
2,735	12"	2	2	
36	8"	2	2	
F. H. COMP.				
F. H. STUB ONLY	2	2	2	
SERV. INS. BY:	WOODS			
MAIN INS. BY:				
NO. 3/4" SERV. INS.	29			
CITY OR CO.	Bedford			
DEPT. INSP.	Mottley			

Hqs house numbers

WATER DEPARTMENT
CITY OF ROANOKE, VA.
PARKWAY ESTATES
SCALE - 1"=100'
DRAWN BY C.A.H. APR. 15, 1974