
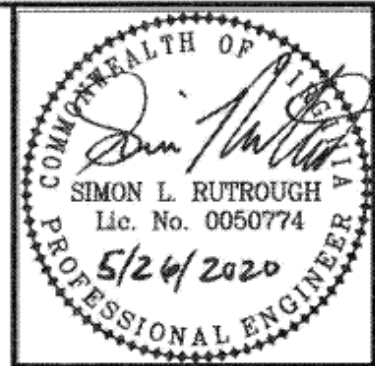


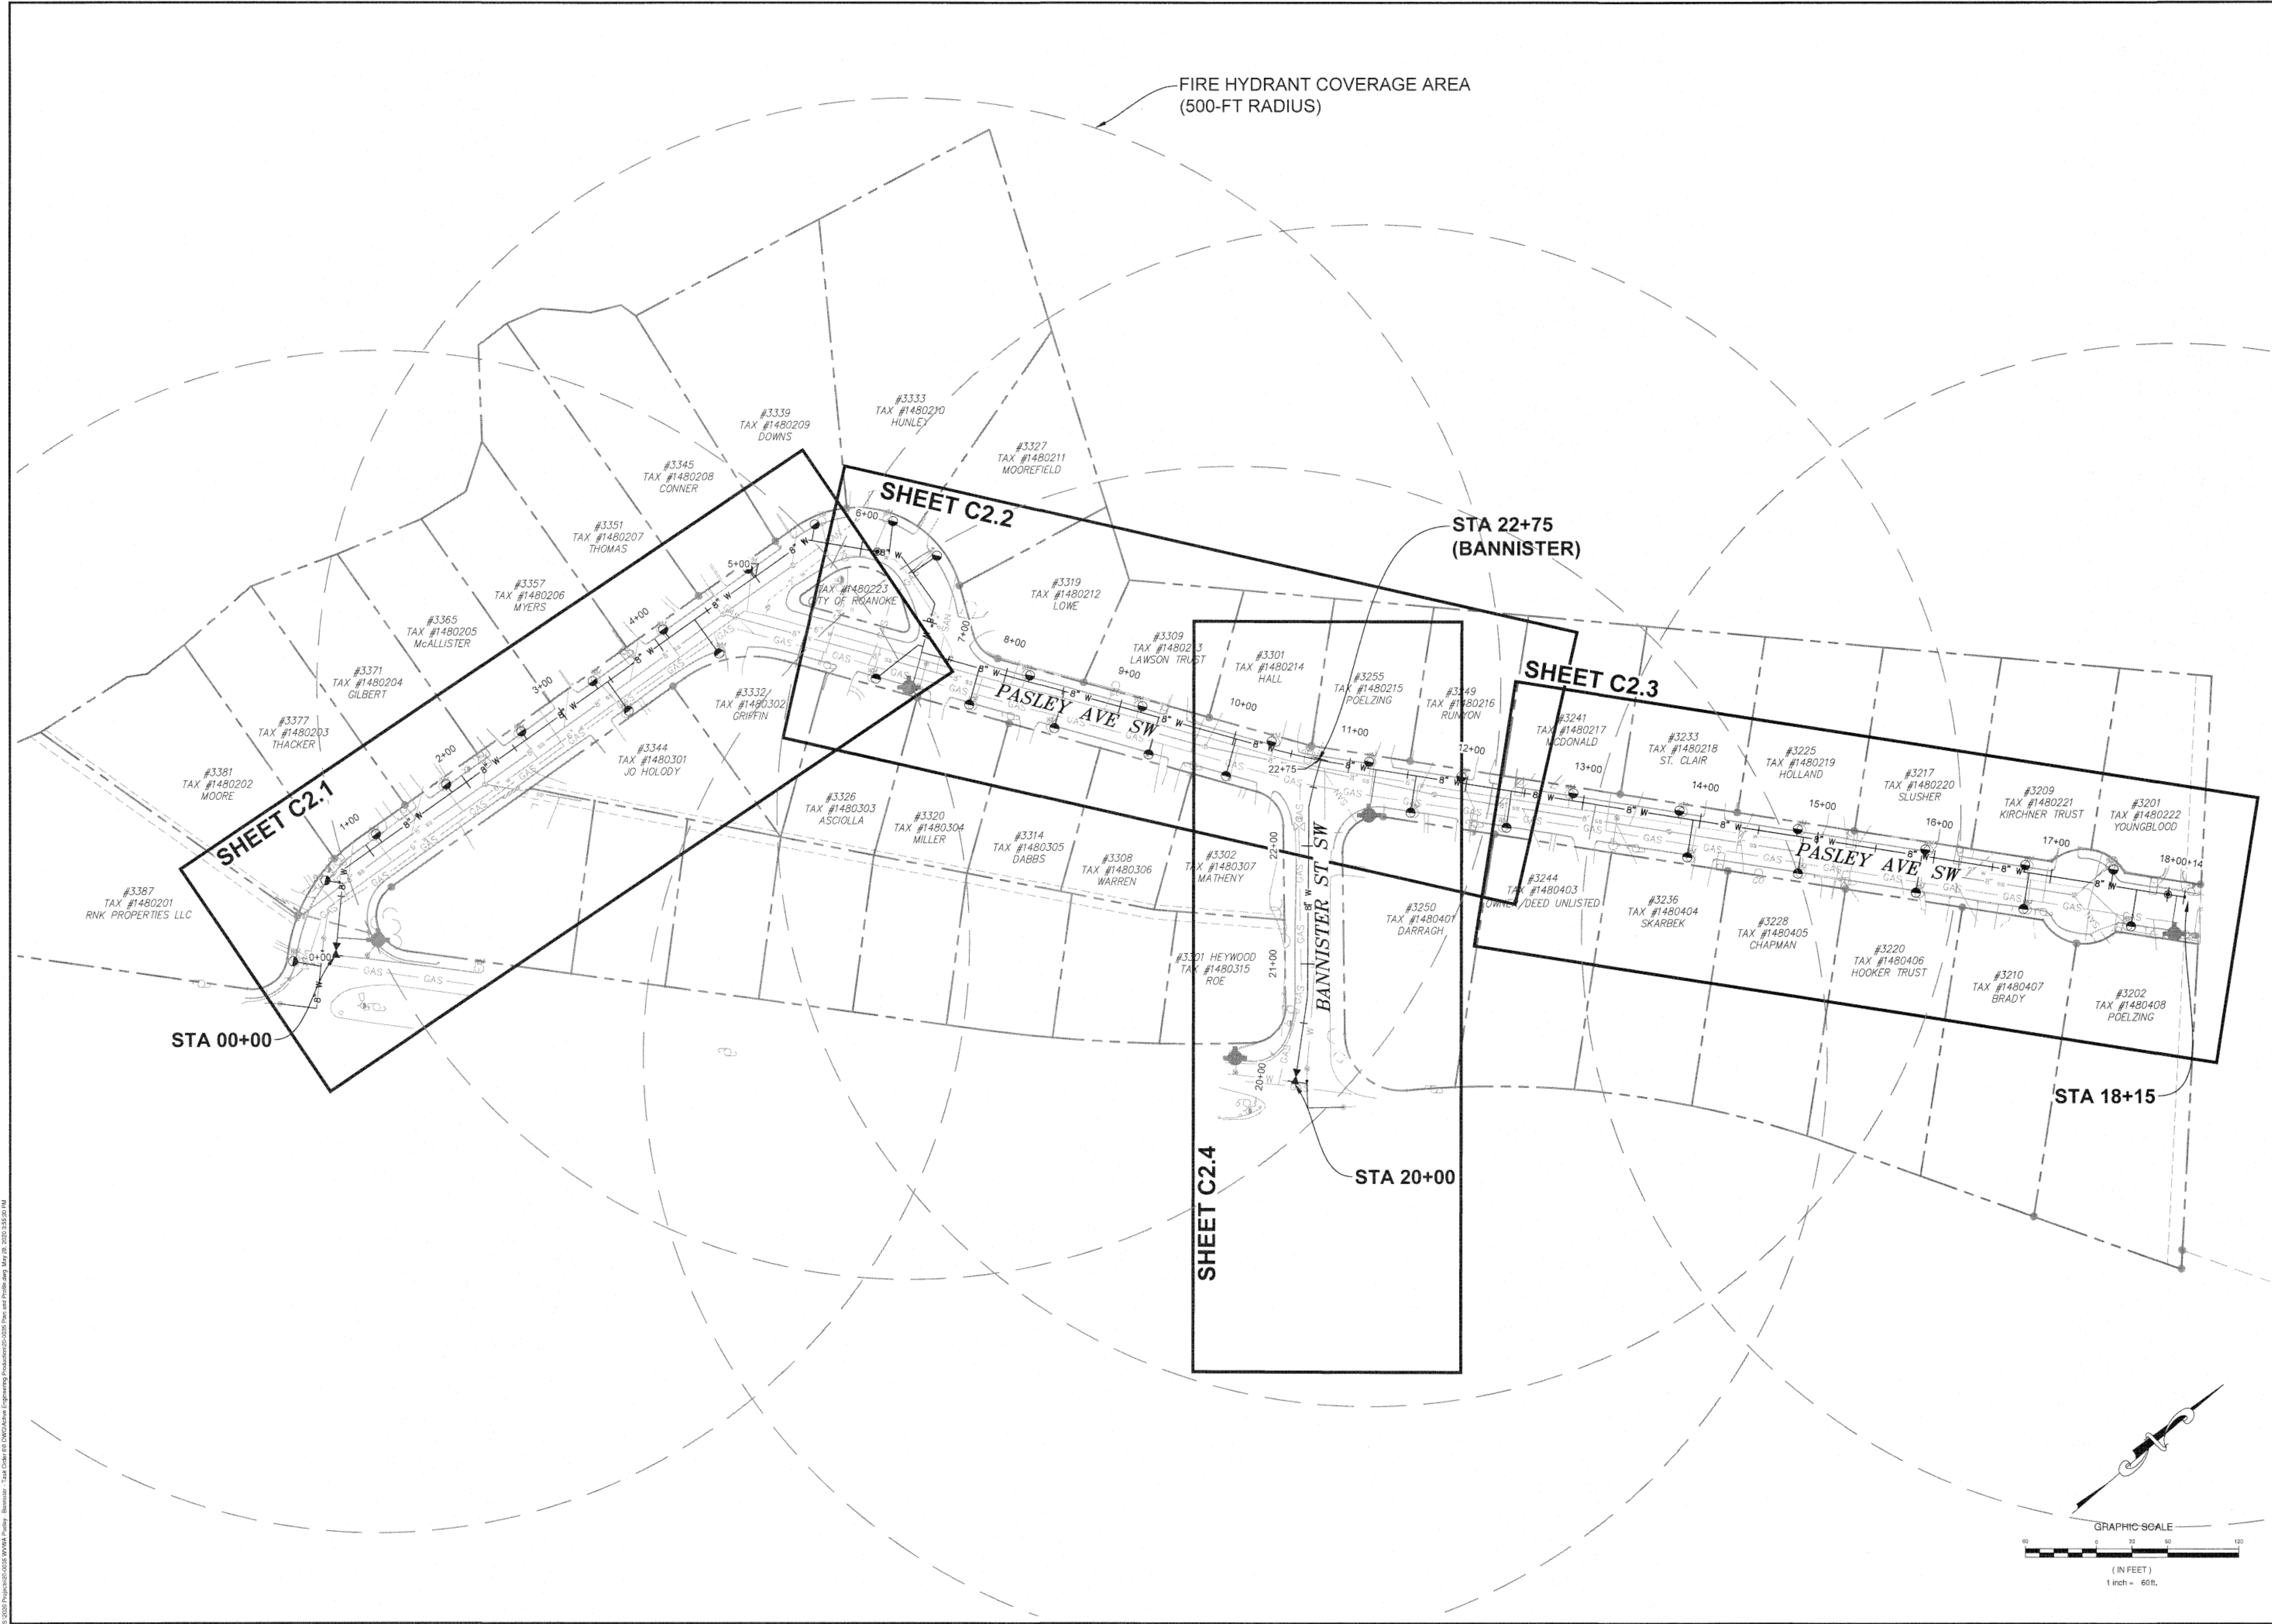

parker
DESIGN GROUP
PLANNERS • LANDSCAPE ARCHITECTS
2122 Carolina Ave. SV
Roanoke, VA 24014
(540)-387-1153
1915-B VV, Cary Street
Richmond, VA 23220
(804)-358-2947
www.parkerdg.com

These documents are the property of Parker Design Group (PDG) and may not be reproduced or used without the express permission of PDG. Any reuse of these documents without authorization of PDG will be at the sole risk of the individual or entity utilizing said documents.

**PASLEY AVE & BANNISTER ST
WATER LINE REPLACEMENT PLAN
WESTERN VIRGINIA WATER AUTHORITY
FRALIN PARK SUBDIVISION
CITY OF ROANOKE, VIRGINIA**

REVISIONS

DESIGNED BY:	CEP
DRAWN BY:	CEP
CHECKED BY:	SLR
SCALE:	1" = 60'
DATE:	MAY 26, 2020
PROJECT NUMBER:	20-0035
SHEET TITLE:	

**PLAN & PROFILE
KEY SHEET**

C2.0
5 OF 11