



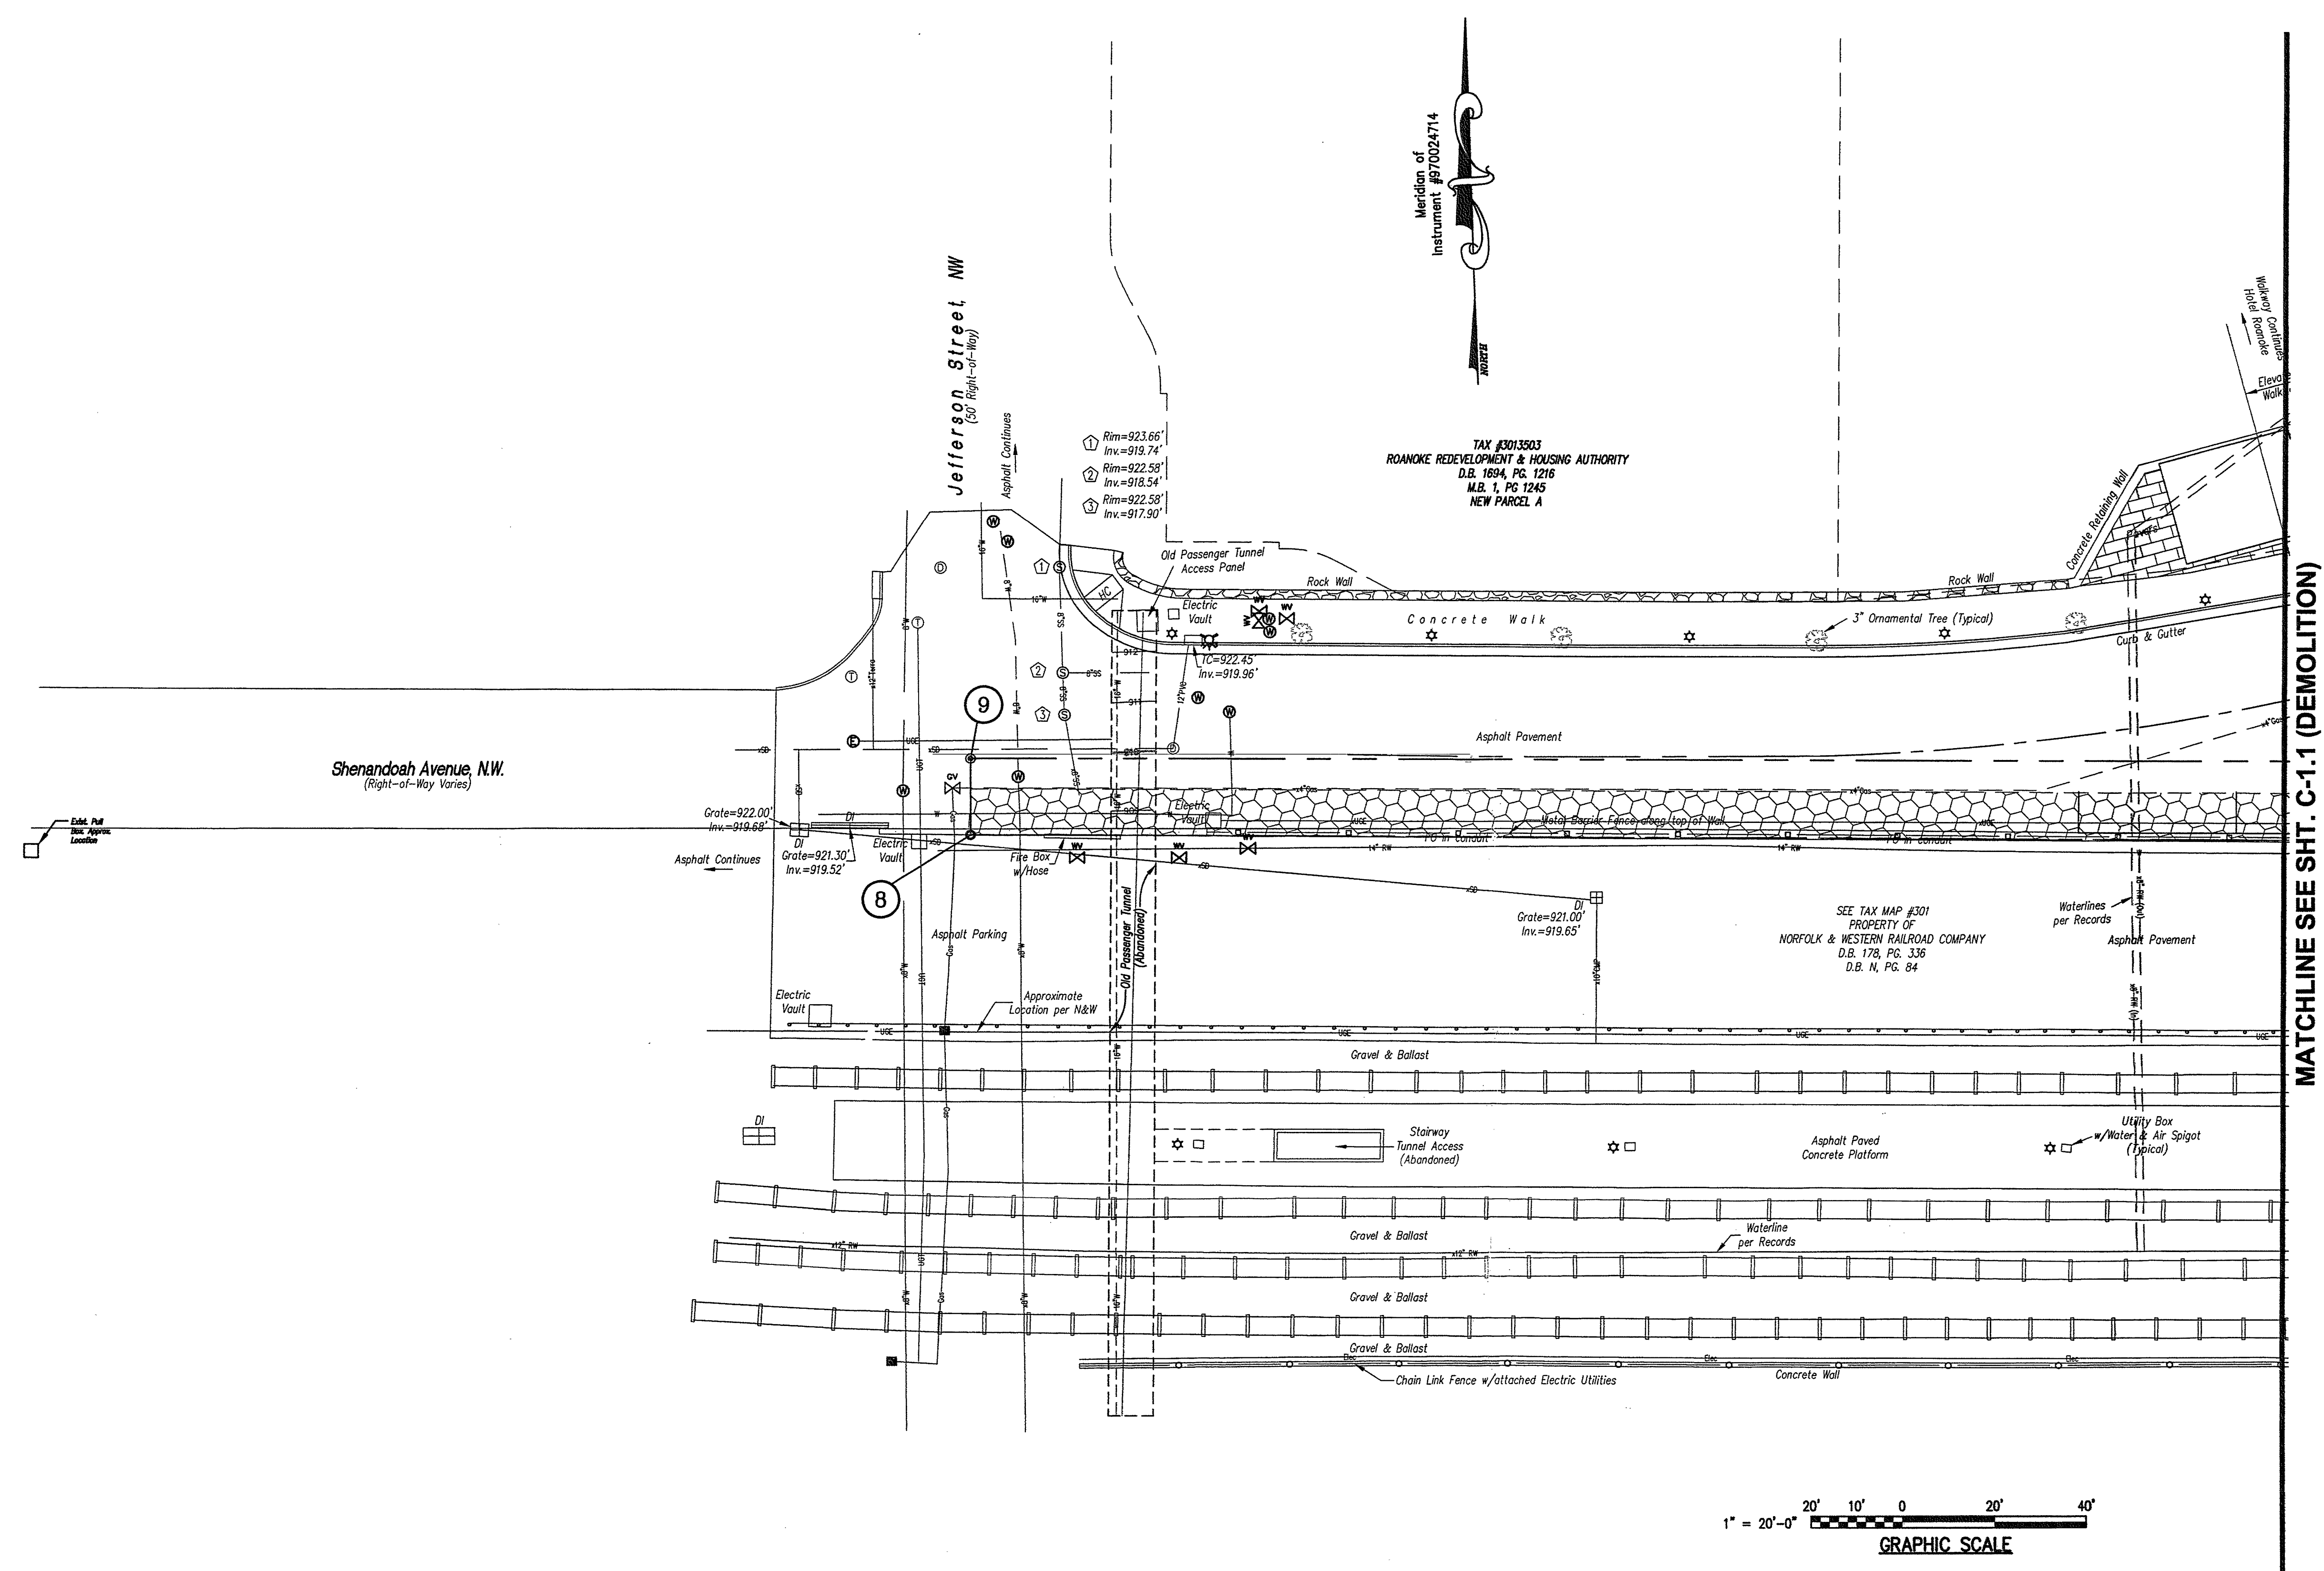

KEY PLAN

GENERAL NOTES

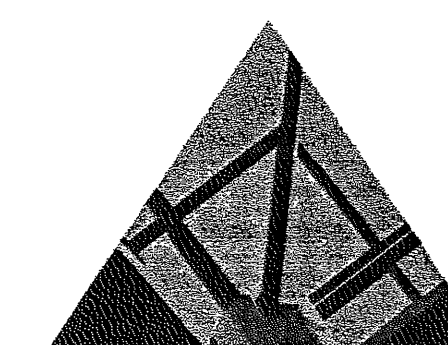


10 CHURCH AVE SE, PLAZA SUITE 1 ROANOKE, VIRGINIA 24011 540.342.6001
ROANOKE • MARION

ROANOKE PASSENGER STATION

PHASE THREE-SITE WORK

ROANOKE, VIRGINIA

SPECTRUM DESIGN PROJECT NO. 00124

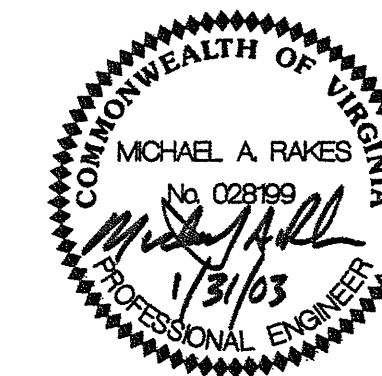

DATE	31 January 2003
DESIGN ARCHITECT	
PROJECT ARCHITECT	
PROJECT ENGINEER	MAR
CHECKED BY	<i>mm</i>
DRAWN BY	JB
REVISIONS	NUMBER DATE

SHEET TITLE

CIVIL- EXISTING CONDITIONS & DEMOLITION PLAN

C-1.2