

1326 Grandin Road Roanoke, Virginia 24015
(540) 344-6015 fax: (540) 344-5982

an association with

4203 Melrose Avenue
Roanoke, Virginia 24017
40-366-3400 (p) 540-366-8702 (f)

1740 20th Street, NW
Washington, DC 20009
202-588-0148 (p) 202-588-0149 (f)

Structural Engineers
201 West Main Street
Salem, Virginia 24153
(t) 540-389-8655 (p) 540-389-9130 (f)

Mechanical & Electrical Engineers
30A West Church Avenue
Roanoke, Virginia 24011
(t) 540-342-1816 (p) 540-344-3410 (f)

8526 Sunflower Drive
Charlotte, North Carolina
204-536-9234 (f)

112 West Kirk Avenue
Roanoke, Virginia 24015
40-344-4098 (p) 540-344-4295 (f)

[illegible]

Copyright © 2004 PERKINS & WILL




the

et

C1-001

VWA ID# 78HGUA

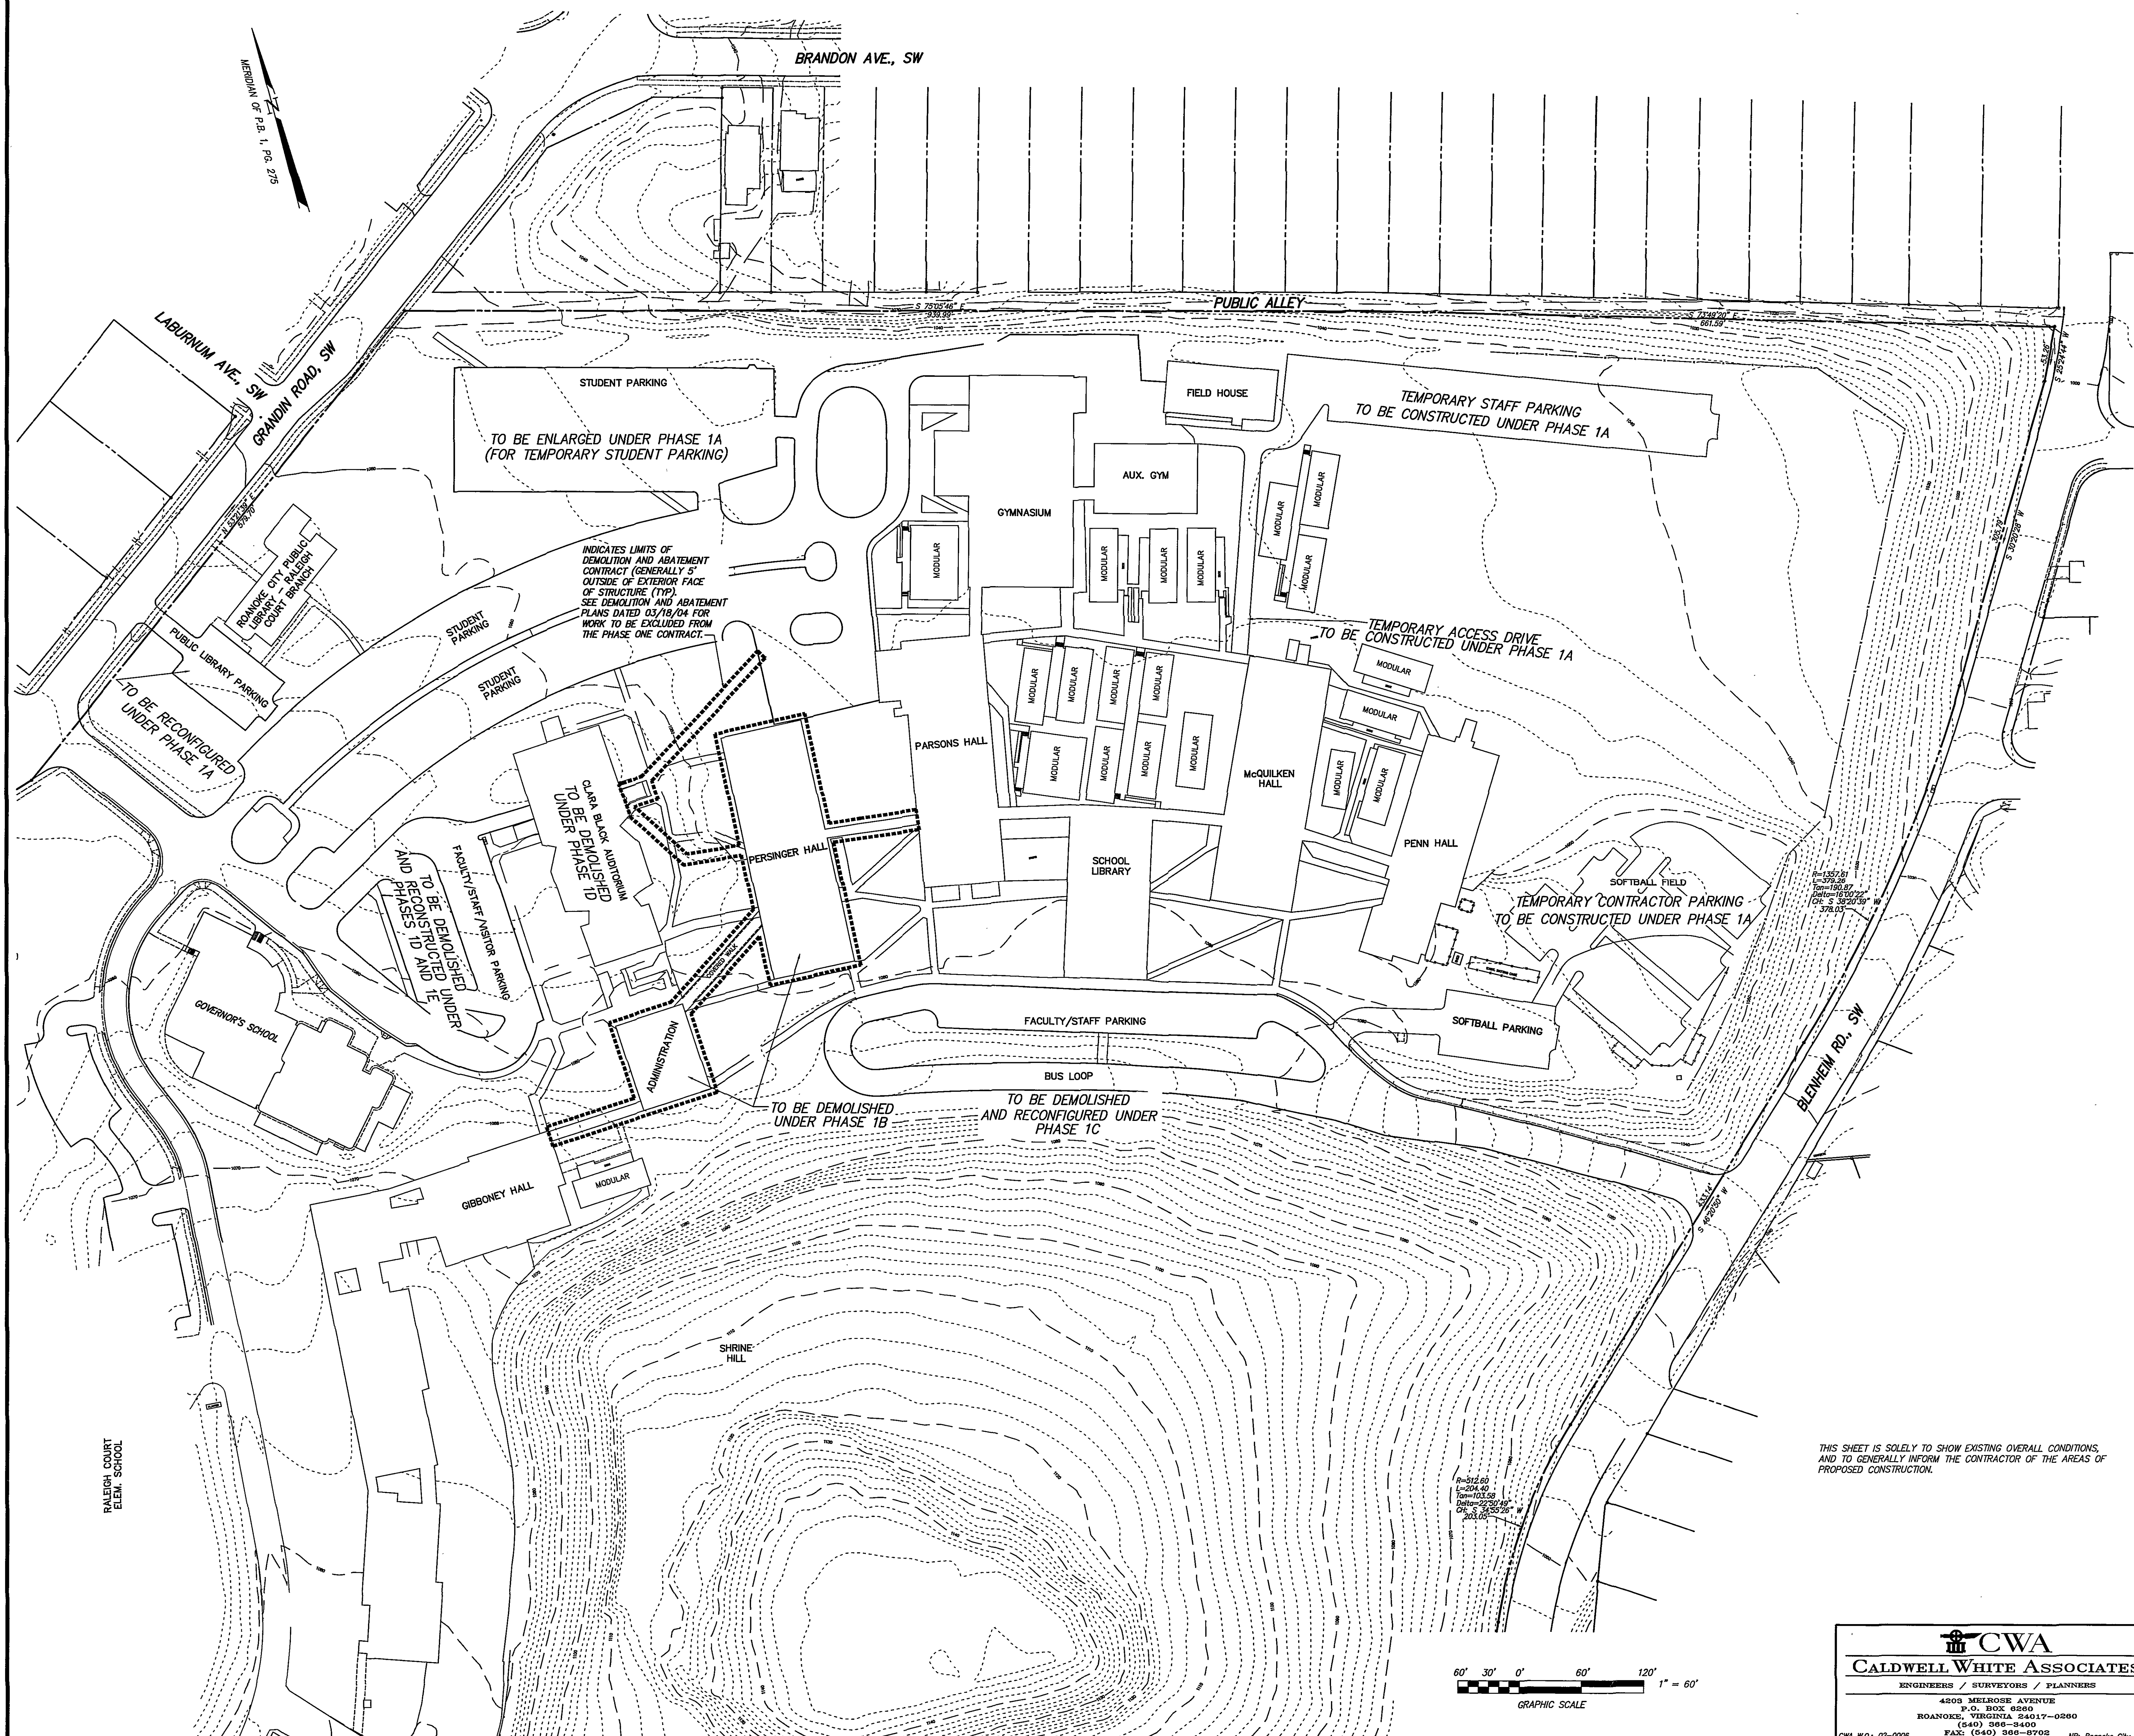

 **CWA**

CALDWELL WHITE ASSOCIATES

ENGINEERS / SURVEYORS / PLANNERS

**4203 MELROSE AVENUE
P.O. BOX 8260
ROANOKE, VIRGINIA 24017-0260
(540) 366-3400
FAX: (540) 366-8702**

CWA W.O.: 02-0006 *NE: Roanoke City Schools*