

PERKINS & WILL

Architecture • Interiors • Planning
404.873-2300 fax:404.892.5823
1382 Peachtree Street Atlanta Georgia 30309
Boston • Charlotte/RTP • Chicago • Dallas
Los Angeles • Miami • Minneapolis • New York

Rife + Wood
ARCHITECTS
1326 Grandin Road Roanoke, Virginia 24015
(540) 344-6015 fax: (540) 344-5982

In association with:

Caldwell White - Civil Engineers
4203 Melrose Avenue
Roanoke, Virginia 24017
540-366-3400 (p) 540-366-8702 (f)


The Fitch Studio
1740 20th Street, NW
Washington, DC 20009
202-588-0148 (p) 202-588-0149 (f)

Kinsey Shure & Associates - Architects and Structural Engineers
201 West Main Street
Salem, Virginia 24153
540-389-8655 (p) 540-389-9130 (f)

Lawrence Perry & Associates, Inc.
Mechanical & Electrical Engineers
30A West Church Avenue
Roanoke, Virginia 24011
540-342-1816 (p) 540-344-3410 (f)

Faassen & Associates - Food Service
8525 Sunflower Drive
Charlotte, North Carolina
204-536-9234 (f)

vanBlaarcom & Frantz - Interior Designers
112 West Kirk Avenue
Roanoke, Virginia 24015
540-344-4098 (p) 540-344-4295 (f)

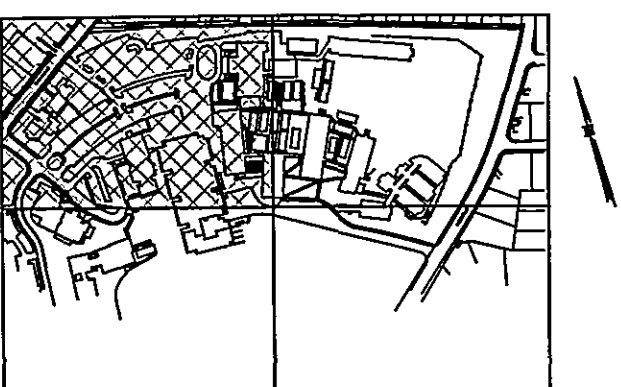


PATRICK HENRY HIGH SCHOOL

PHASE I
School Site Project No. 124-39A
Literary Loan No. 11187

NUMBER	ISSUE	DATE
1	ISSUED FOR CONSTRUCTION	04/02/04

Revisions

Copyright © 2004 PERKINS & WILL

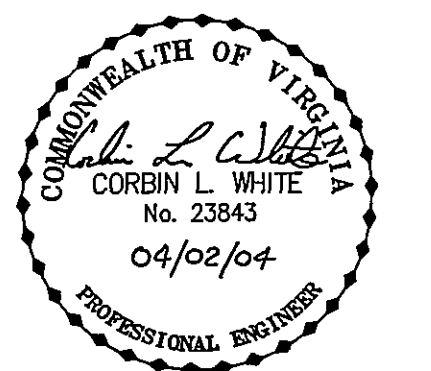

Sheet Information


Date 04/02/04
Job Number 800200.000
Scale 1" = 30'
Drawn C.L. White
Checked
Approved

Title

DIMENSIONAL LAYOUT PLAN - PHASES 1A THROUGH 1C

Sheet
C1-110

WWW.D78HGLA

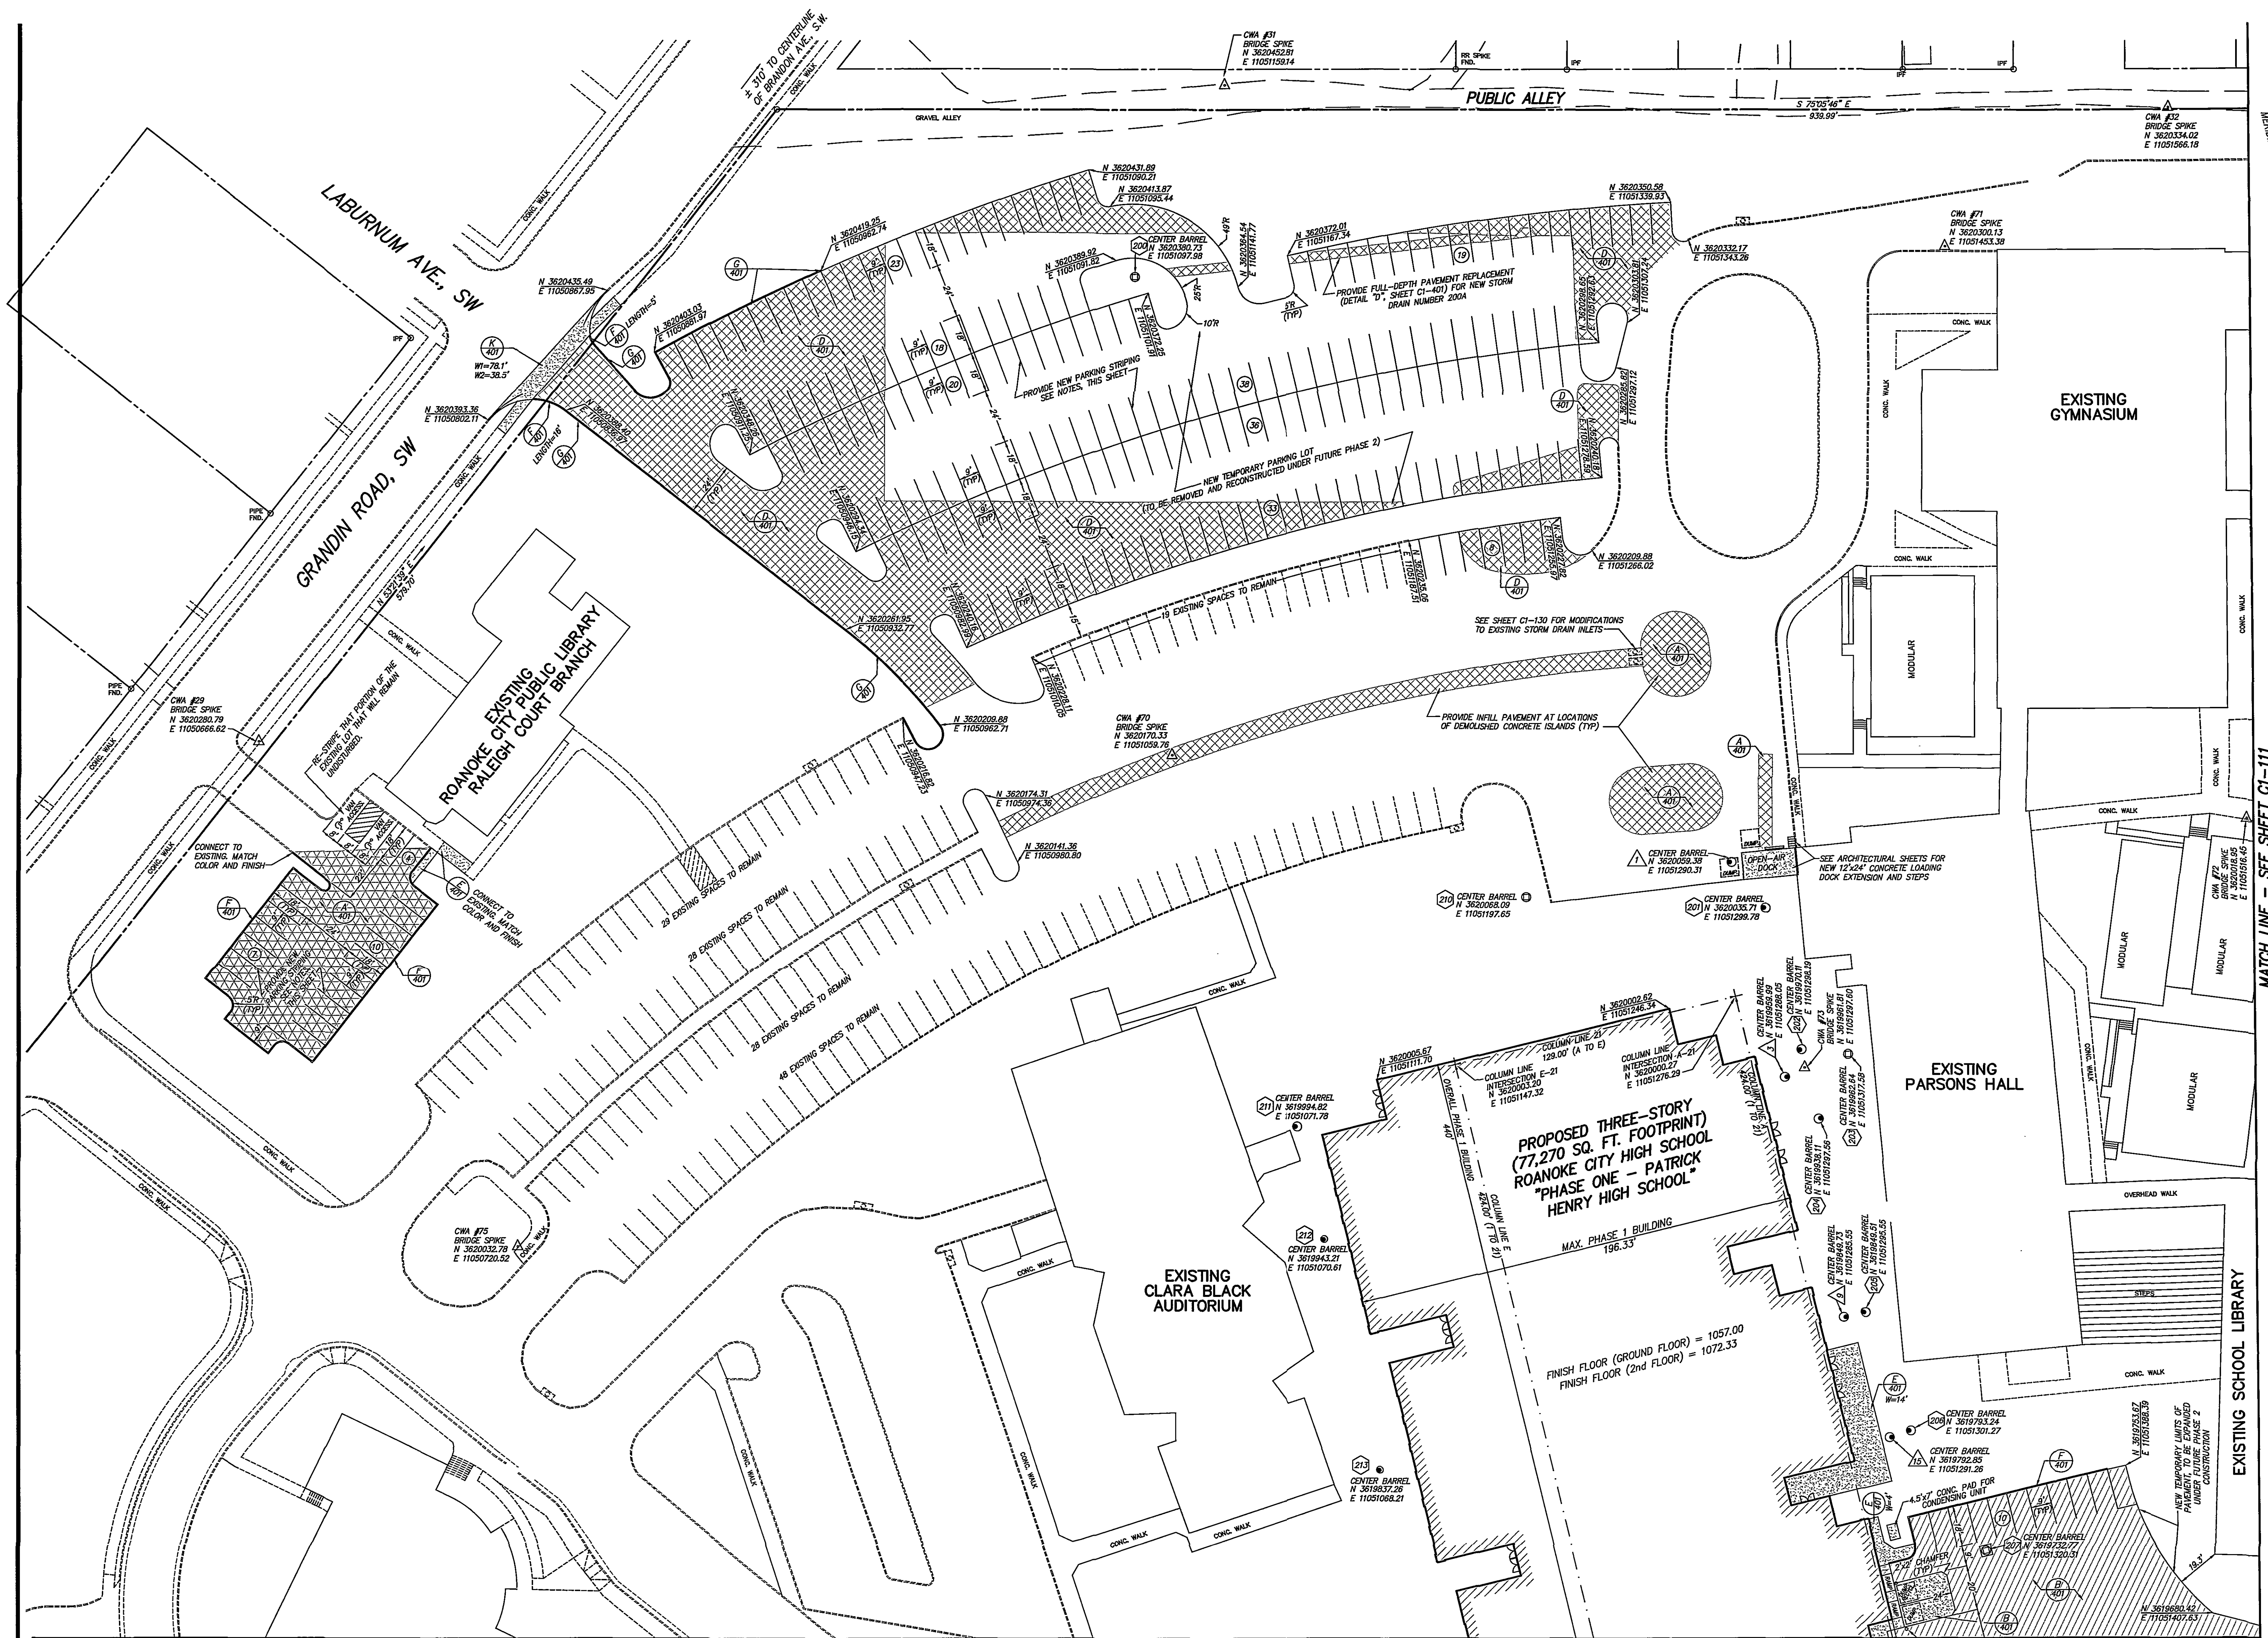


- SEE SHEETS C1-130 TO C1-133 FOR NEW STORM DRAINAGE
- SEE SHEETS C1-140 TO C1-143 FOR NEW SANITARY SEWER

DIMENSIONING CONVENTION
ALL DIMENSIONS ARE TO FACE OF CURB, FACE OF BUILDING, OR EDGE OF PAVEMENT, UNLESS OTHERWISE NOTED.
COORDINATES SHOWN ARE BASED ON STATE PLAN COORDINATES OF THE CITY OF ROANOKE ALUMINUM DICK "SPARKY" 1397, AND THE NORTH MERIDIAN SHOWN HEREON, AND ARE VALID ONLY FOR THE SUBJECT DEVELOPMENT. THE MERIDIAN OF THIS PROJECT IS NOT THE MERIDIAN OF VIRGINIA STATE PLANE COORDINATE SYSTEM.
POINTS LABELED AS "CWA # " ARE FIELD SURVEY TRAVERSE POINTS, AND ARE TO BE USED FOR HORIZONTAL CONTROL STAKEOUT FOR THIS PROJECT.
SEE GRADING SHEETS FOR BENCHMARKS TO BE USED FOR VERTICAL CONTROL OF THIS PROJECT.

LANDSCAPING NOTES
SITE LANDSCAPING PLANS HAVE BEEN PREPARED BY THE FITCH STUDIO OF WASHINGTON, D.C. THESE LANDSCAPING PLANS ARE INCLUDED IN THE BUILDING PLAN SETS, AND INCLUDE PLANTINGS FOR BOTH CODE COMPLIANCE AND SITE BEAUTIFICATION.
COORDINATION NOTES
THE CONTRACTOR SHALL COORDINATE ALL BUILDING DIMENSIONS WITH ARCHITECTURAL AND STRUCTURAL SHEETS, AND SHALL NOTIFY THE ENGINEER OF ANY DISCREPANCIES THAT MAY AFFECT THE INSTALLATION OF PROPOSED IMPROVEMENTS SHOWN.

STRIPING NOTES
AUTOMOBILE PARKING SPACE STRIPING SHALL BE STANDARD WHITE TRAFFIC PAINT. LINES SHALL BE 4" WIDE OF LENGTHS, NOTES, AND SPACINGS AS SHOWN. "NO PARKING" AREAS SHALL HAVE 4" WIDE YELLOW DIAGONAL STRIPES ON 2' CENTERS, AS SHOWN. HANDICAP-ONLY SPACES SHALL BE STRIPPED USING BLUE TRAFFIC PAINT, WITH THE INTERNATIONAL ACCESSIBILITY SYMBOL IN BLUE. IN ADDITION TO PAVEMENT MARKINGS FOR HANDICAP-ONLY SPACES, EACH SPACE SHALL BE PROVIDED A POST-MOUNTED ADA COMPLIANT "HANDICAP-ONLY" SIGN. SIGNS SHALL BE LOCATED 2' BEHIND CURB OR EDGE OF SIDEWALK, AS APPLICABLE.
VAN ACCESSIBLE SPACES SHALL BE DELINEATED AS SUCH WITH AN ADDITIONAL SIGN, MOUNTED ON THE SAME POST SEE DETAIL E, SHEET C1-401.

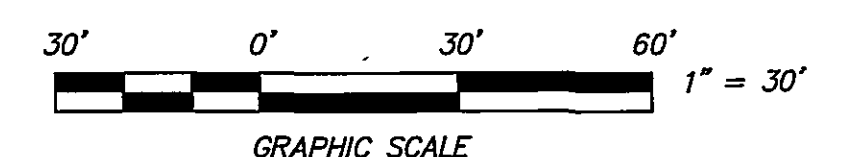

CWA
CALDWELL WHITE ASSOCIATES
ENGINEERS / SURVEYORS / PLANNERS
4503 MELROSE AVENUE
P.O. BOX 4880
ROANOKE, VIRGINIA 24017-0280
(540) 366-3400 FAX: (540) 366-8702 NB: Roanoke City Schools
CWA W.O.: 02-0006