

Rife + Wood
ARCHITECTS
1326 Grandin Road Roanoke, Virginia 24015
(540) 344-6015 fax: (540) 344-5982

association with:

Caldwell White - Civil Engineers

4203 Melrose Avenue
Roanoke, Virginia 24017
40-366-3400 (p) 540-366-8702 (f)

the Fitch Studio

1740 20th Street, NW
Washington, DC 20009
202-588-0148 (p) 202-588-0149 (f)

**Kinsey Shane & Associates - Architects and
Structural Engineers**
201 West Main Street

40-389-8655 (p) 540-389-9130 (f)

Lawrence Perry & Associates, Inc
Mechanical & Electrical Engineers
704 West Church Avenue


540-342-1816 (p) 540-344-3410 (f)

Faassen & Associates - Food Service
8526 Sunflower Drive
Charlotte, North Carolina

204-536-9234 (f)

vanBlaricom & Frantz - Interior Designers

112 West Kirk Avenue
Roanoke, Virginia 24015
40-344-4098 (p) 540-344-4295 (f)

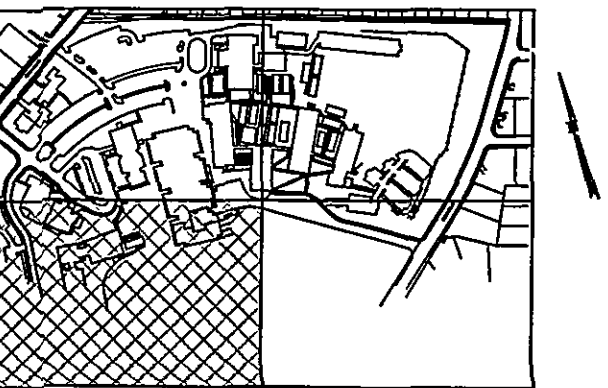


**PATRICK HENRY
HIGH SCHOOL**

PHASE I
School Site Project No. 124-39A
Literary Loan No. 11187

[illegible]

Revisions

Copyright © 2004 PERKINS & WILL

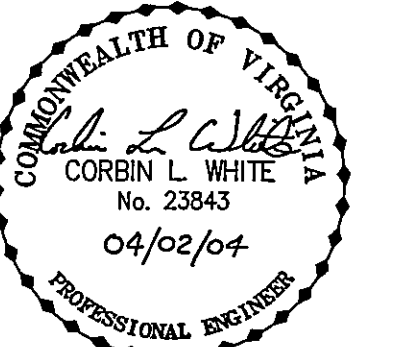

Sheet Information

Date	04/02/04
Job Number	800200.000
Scale	1" = 30'
Drawn	C.L. White
Checked	
Approved	


He

DIMENSIONAL LAYOUT
PLAN - PHASES 1A
THROUGH 1C

est


C1-112

TVWA ID# 78HGUA

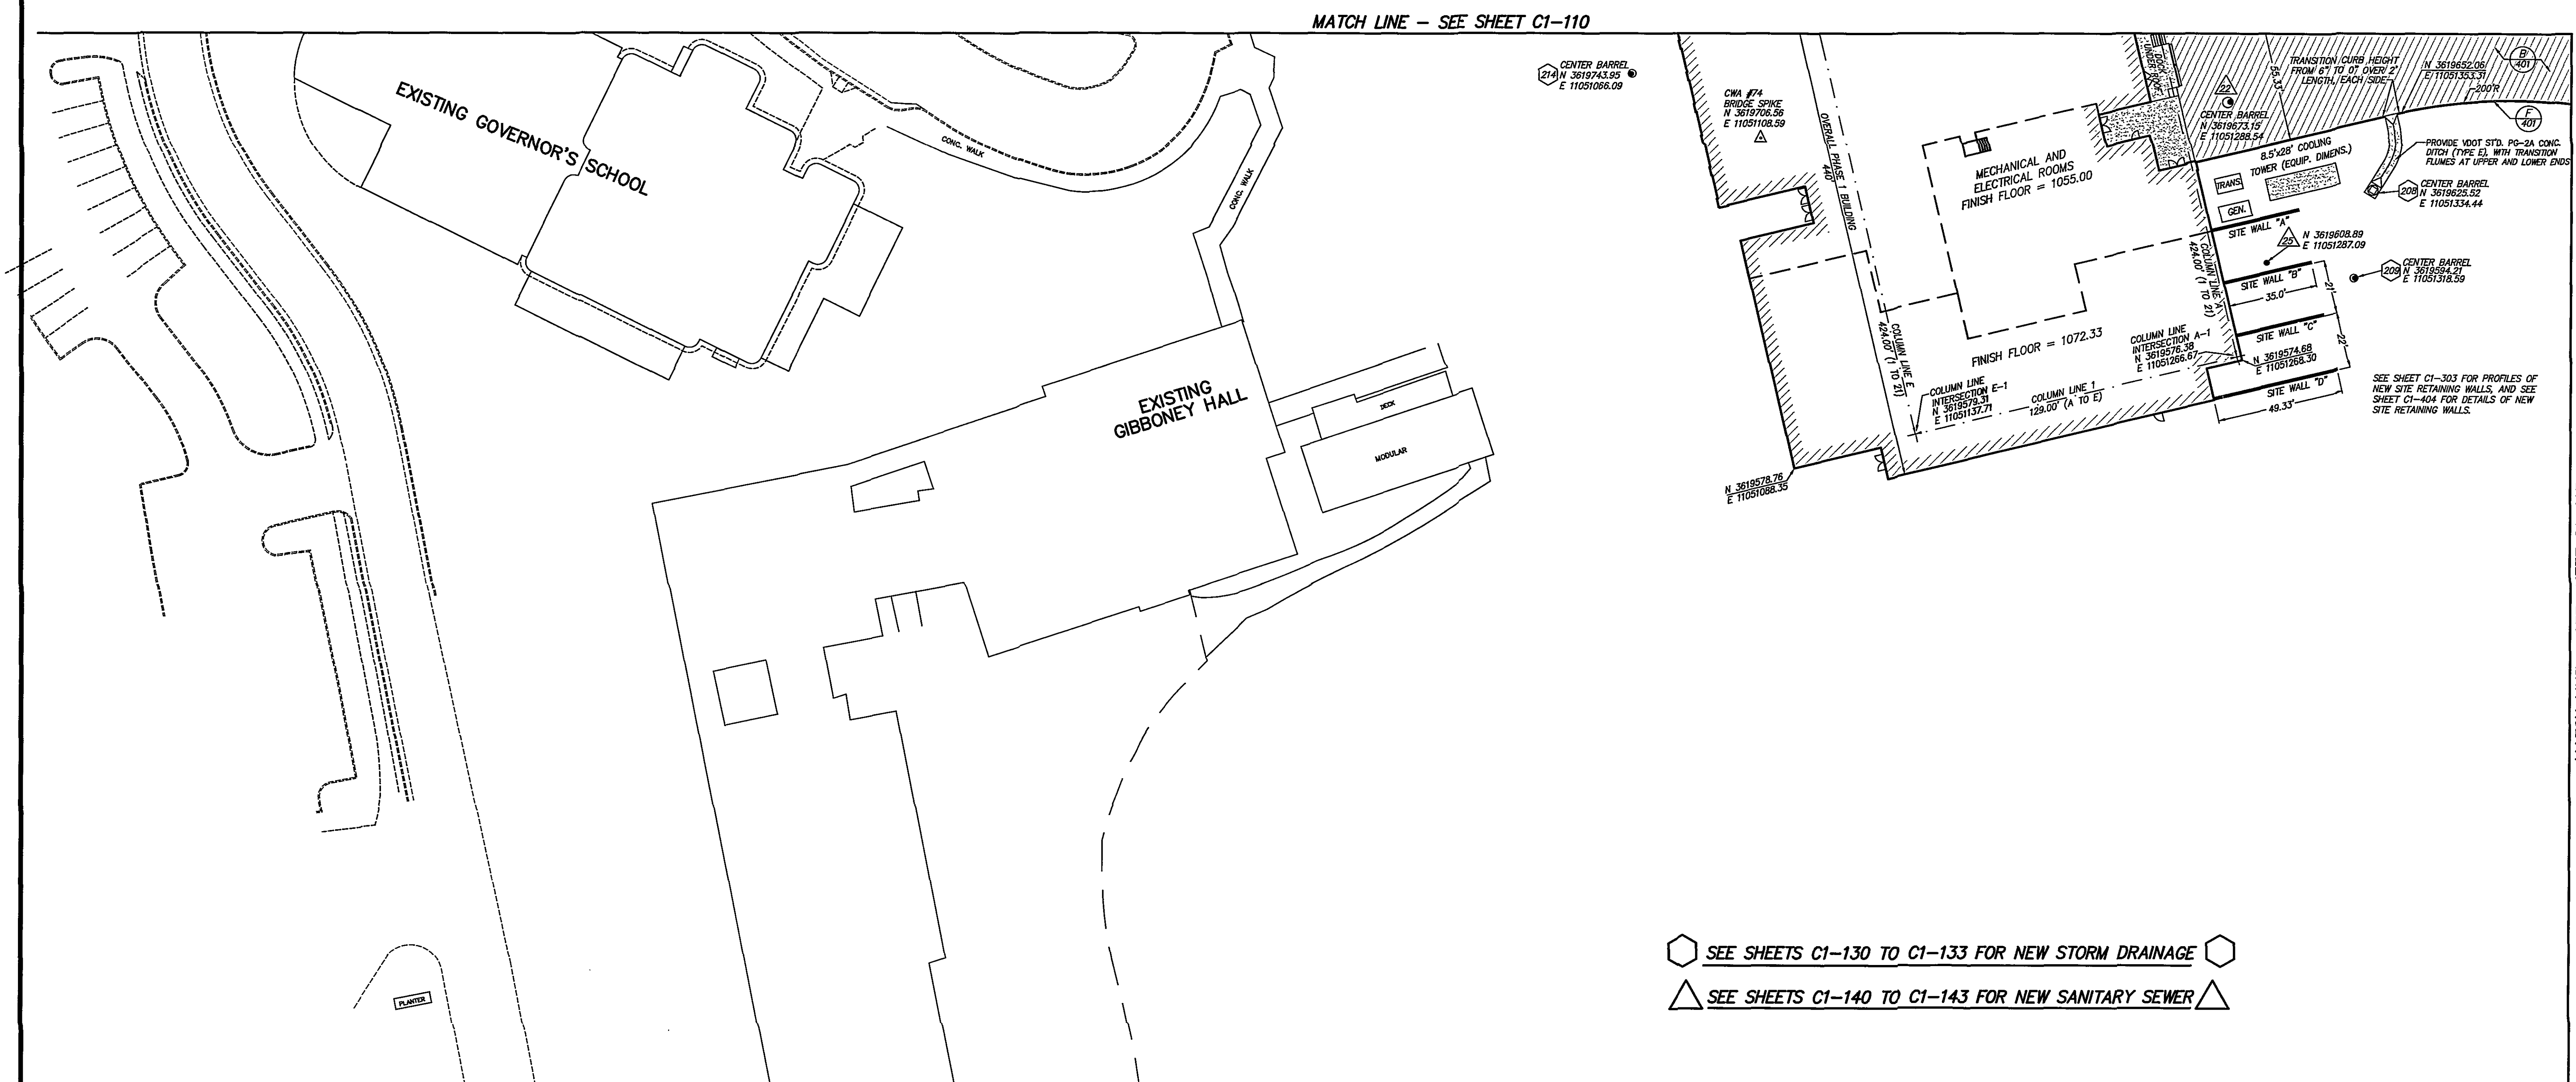

 SEE SHEETS C1-130 TO C1-133 FOR NEW STORM DRAINAGE

SEE SHEETS C1-140 TO C1-143 FOR NEW SANITARY SEWER

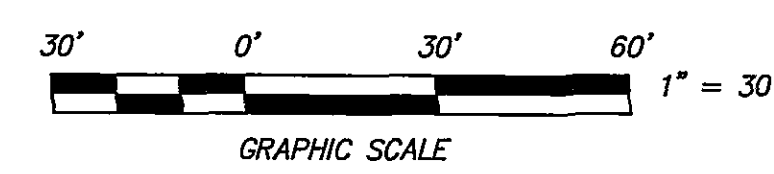

 **CWA**

CALDWELL WHITE ASSOCIATES

ENGINEERS / SURVEYORS / PLANNERS

4203 MELROSE AVENUE
P.O. BOX 6280
ROANOKE, VIRGINIA 24017-0280
(540) 366-3440
FAX: (540) 366-8702

CWA W.O.: 02-0006

NR: Roanoke City Schools