

Architecture . Interiors . Planning

404.873-2300 fax:404.892.5823

1382 Peachtree Street Atlanta Georgia 30309

Boston . Charlotte/RTP . Chicago . Dallas  
Los Angeles . Miami . Minneapolis . New York

**Rife + Wood**  
ARCHITECTS  
1326 Grandin Road Roanoke, Virginia 24015  
(540) 344-6015 fax: (540) 344-5982

**Caldwell White - Civil Engineers**

4203 Melrose Avenue  
Roanoke, Virginia 24017  
40-366-3400 (p) 540-366-8702 (f)

1740 20th Street, NW  
Washington, DC 20009  
02-588-0148 (p) 202-588-0149 (f)

## Structural Engineers

201 West Main Street  
Salem, Virginia 24153  
40-389-8655 (p) 540-389-9130 (f)


## Mechanical & Electrical Engineers

30A West Church Avenue  
Roanoke, Virginia 24011  
40-342-1816 (p) 540-344-3410 (f)

8526 Sunflower Drive

112 West Kirk Avenue  
Denville, New Jersey 07834

40-344-4098 (p) 540-344-4295 (f)

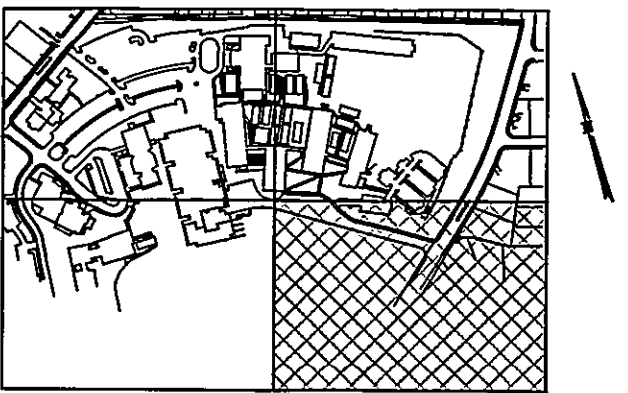


PHASE I  
School Site Project No. 124-39A  
Literary Loan No. 11187

|  |  |  |
|--|--|--|
|  |  |  |
|  |  |  |
|  |  |  |
|  |  |  |
|  |  |  |
|  |  |  |

|        |                         |          |
|--------|-------------------------|----------|
|        | ISSUED FOR CONSTRUCTION | 04/02/04 |
| NUMBER | ISSUE                   | DATE     |

Copyright © 2004 PERKINS & WILL


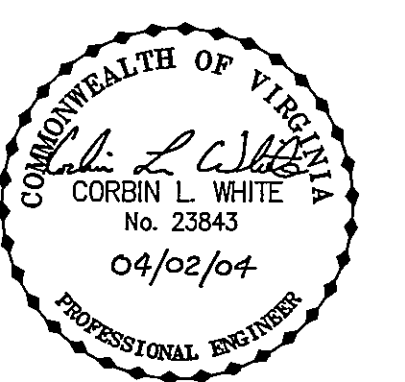


|            |            |
|------------|------------|
| Date       | 04/02/04   |
| Job Number | 800200.000 |
| Scale      | 1" = 30'   |
| Drawn      | C.L. White |
| Checked    |            |
| Approved   |            |

DIMENSIONAL LAYOUT  
PLAN - PHASES 1A  
THROUGH 1C

**C1-113**

WVVA ID# 78HGUA

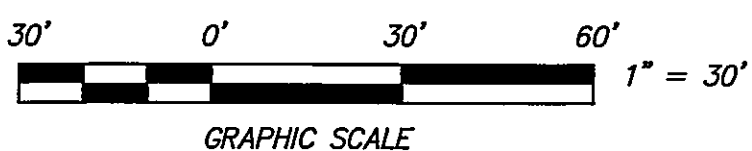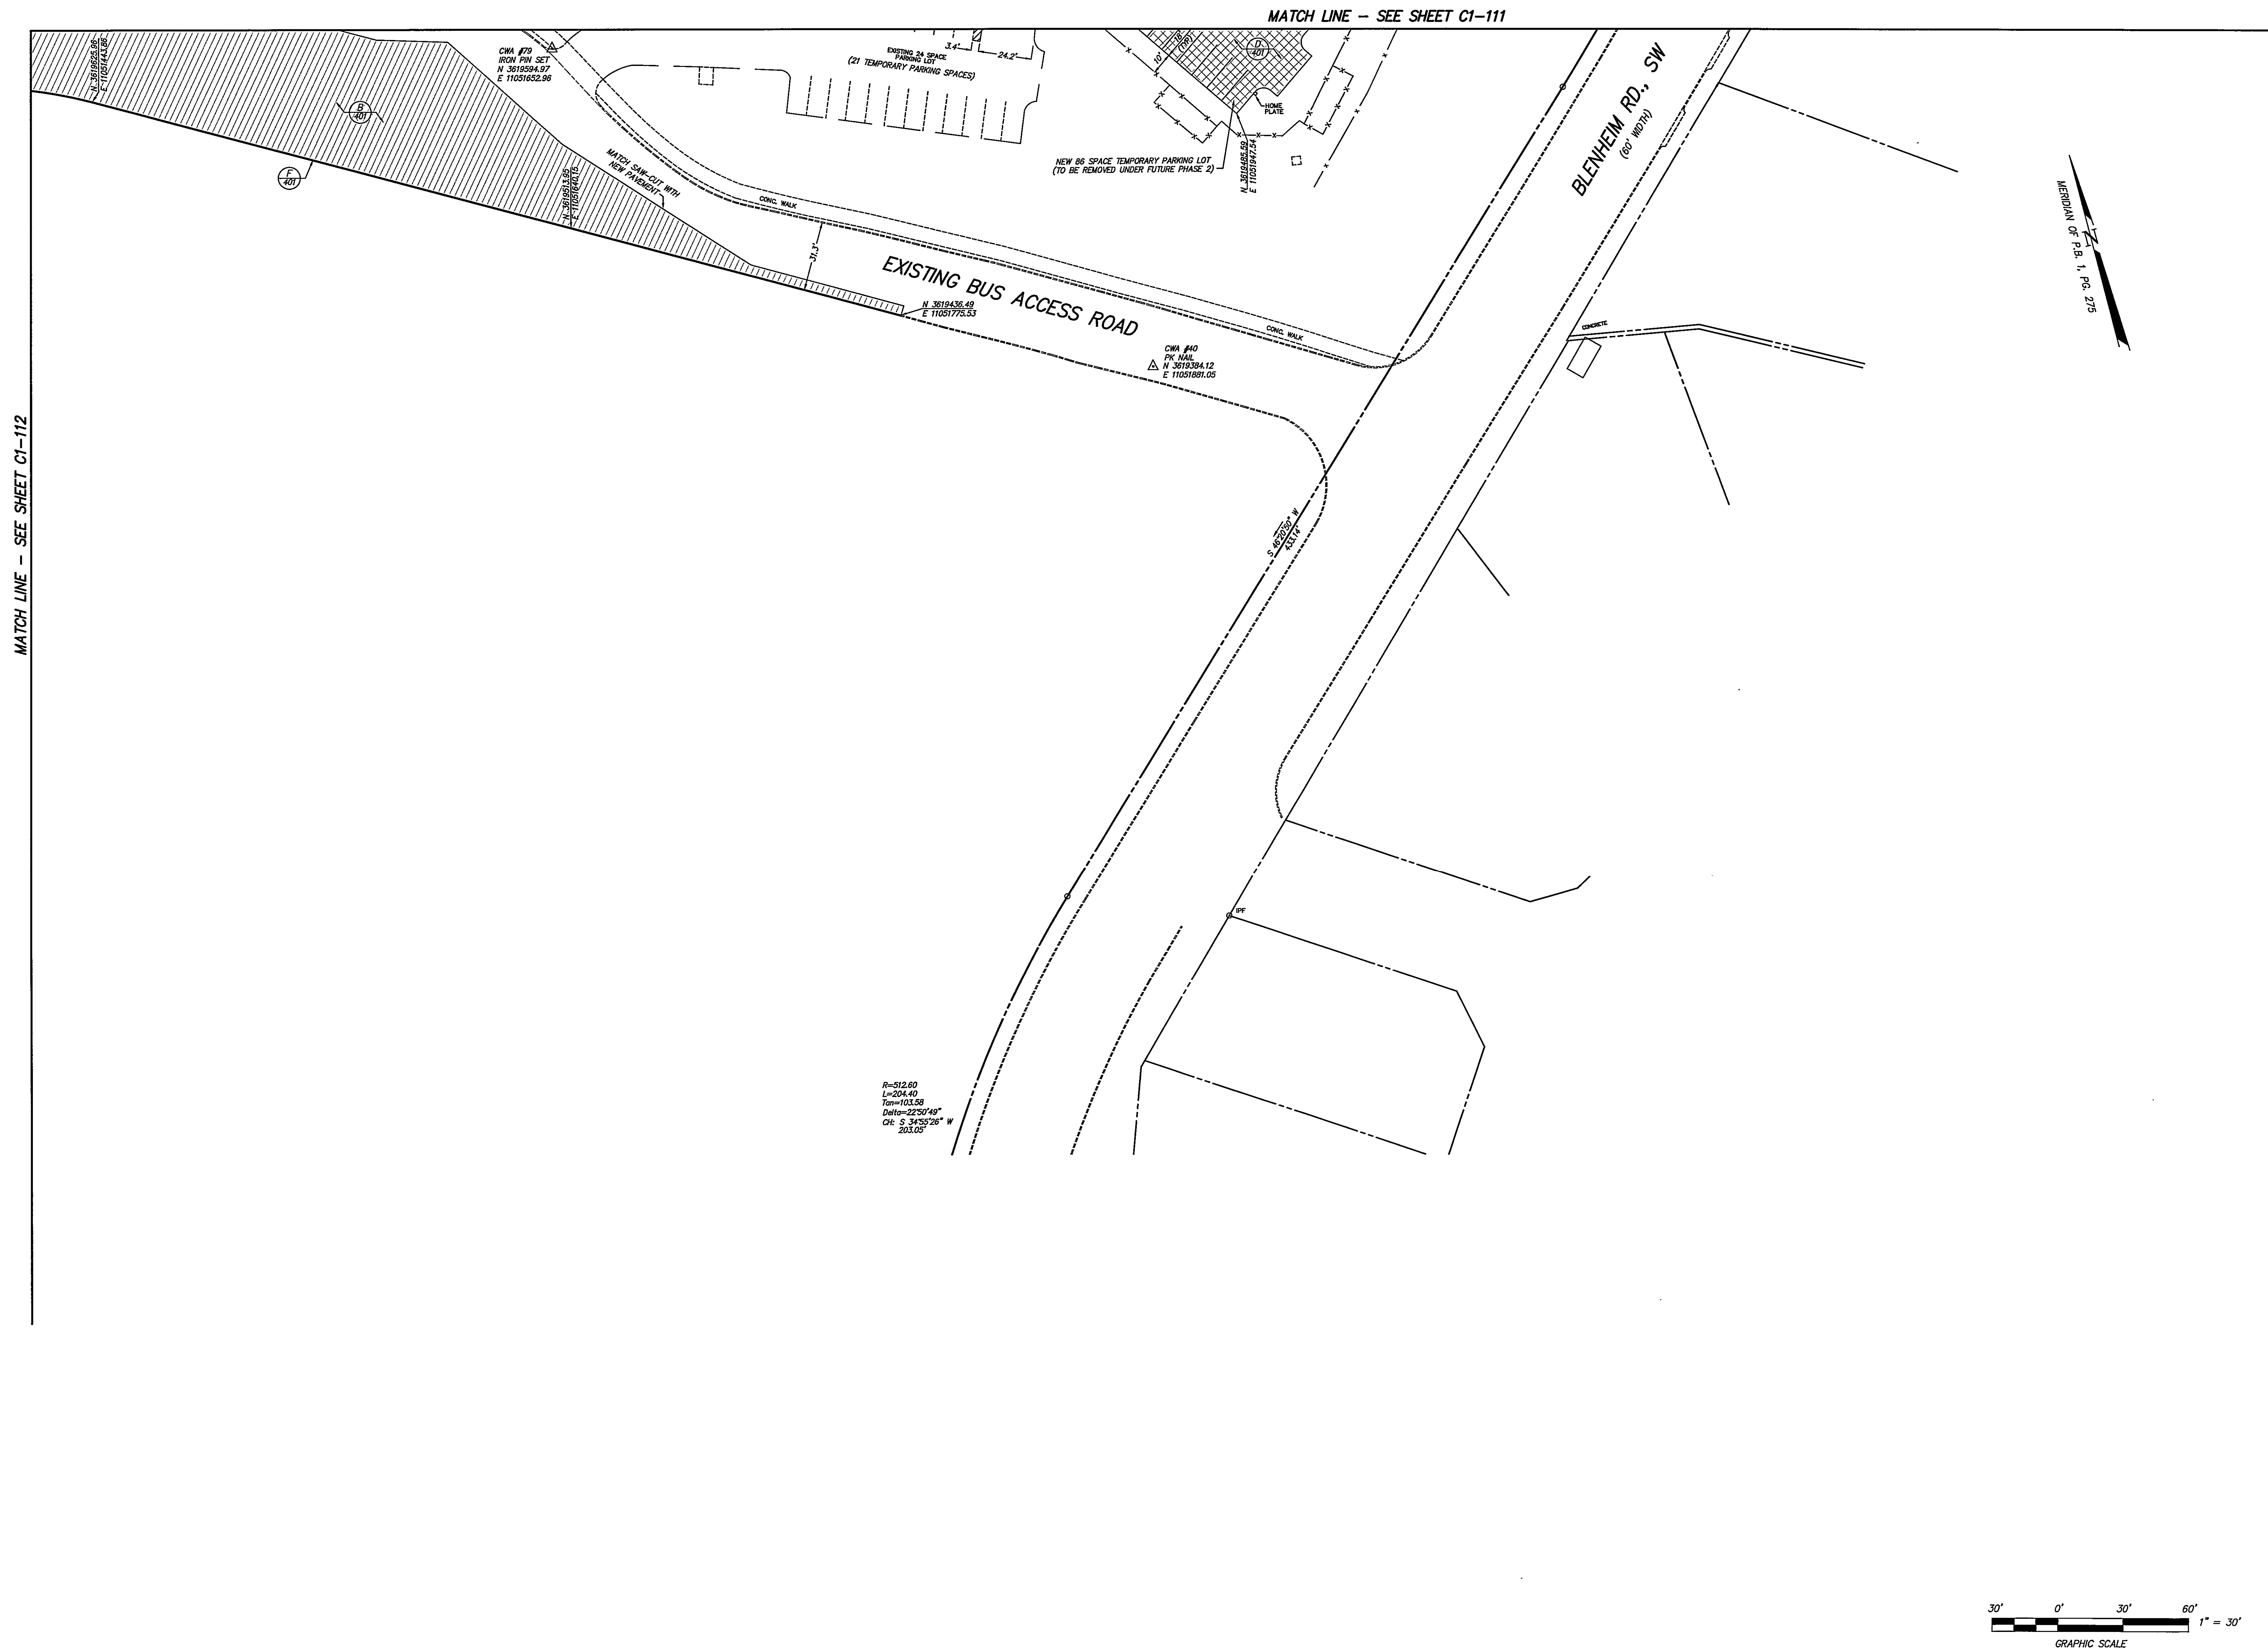

## CALDWELL WHITE ASSOCIATES

ENGINEERS / SURVEYORS / PLANNERS

4203 MELROSE AVENUE  
D.C. BOX 8888

P.O. BOX 8260  
ROANOKE, VIRGINIA 24017-0260  
(540) 833-2422

FAX: (540) 366-8702

**NB: Roanoke City Schools**