

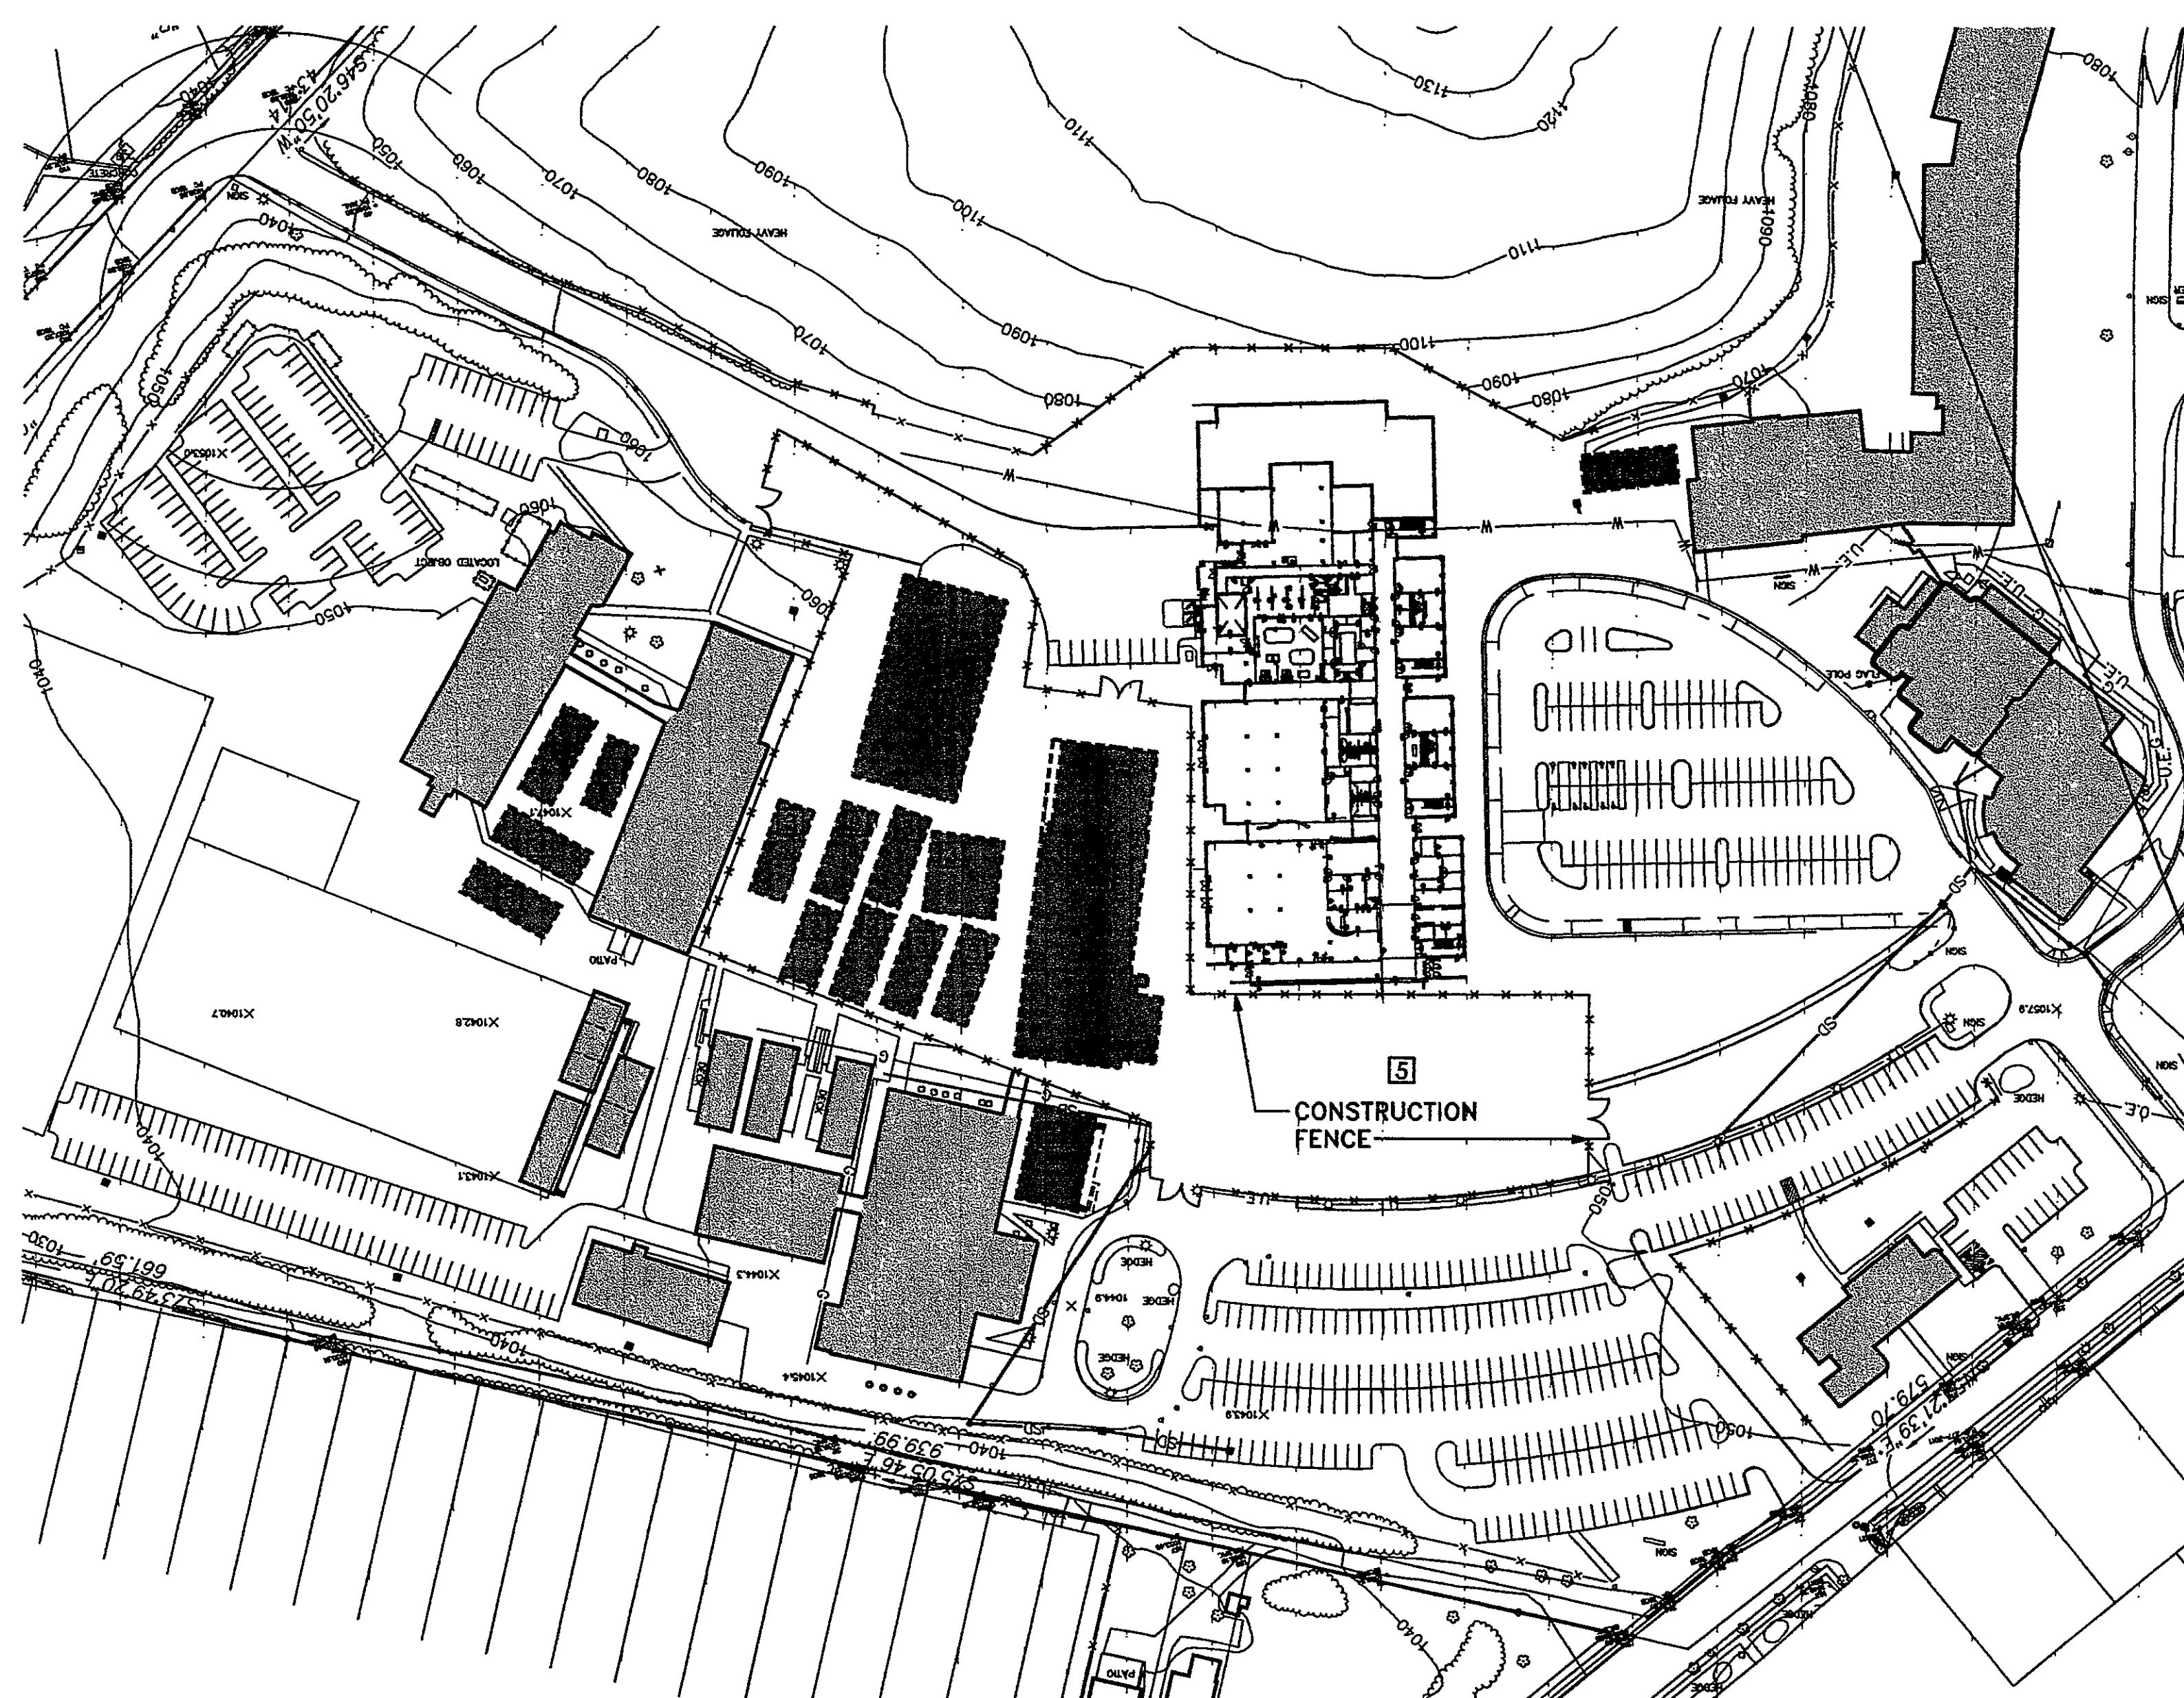
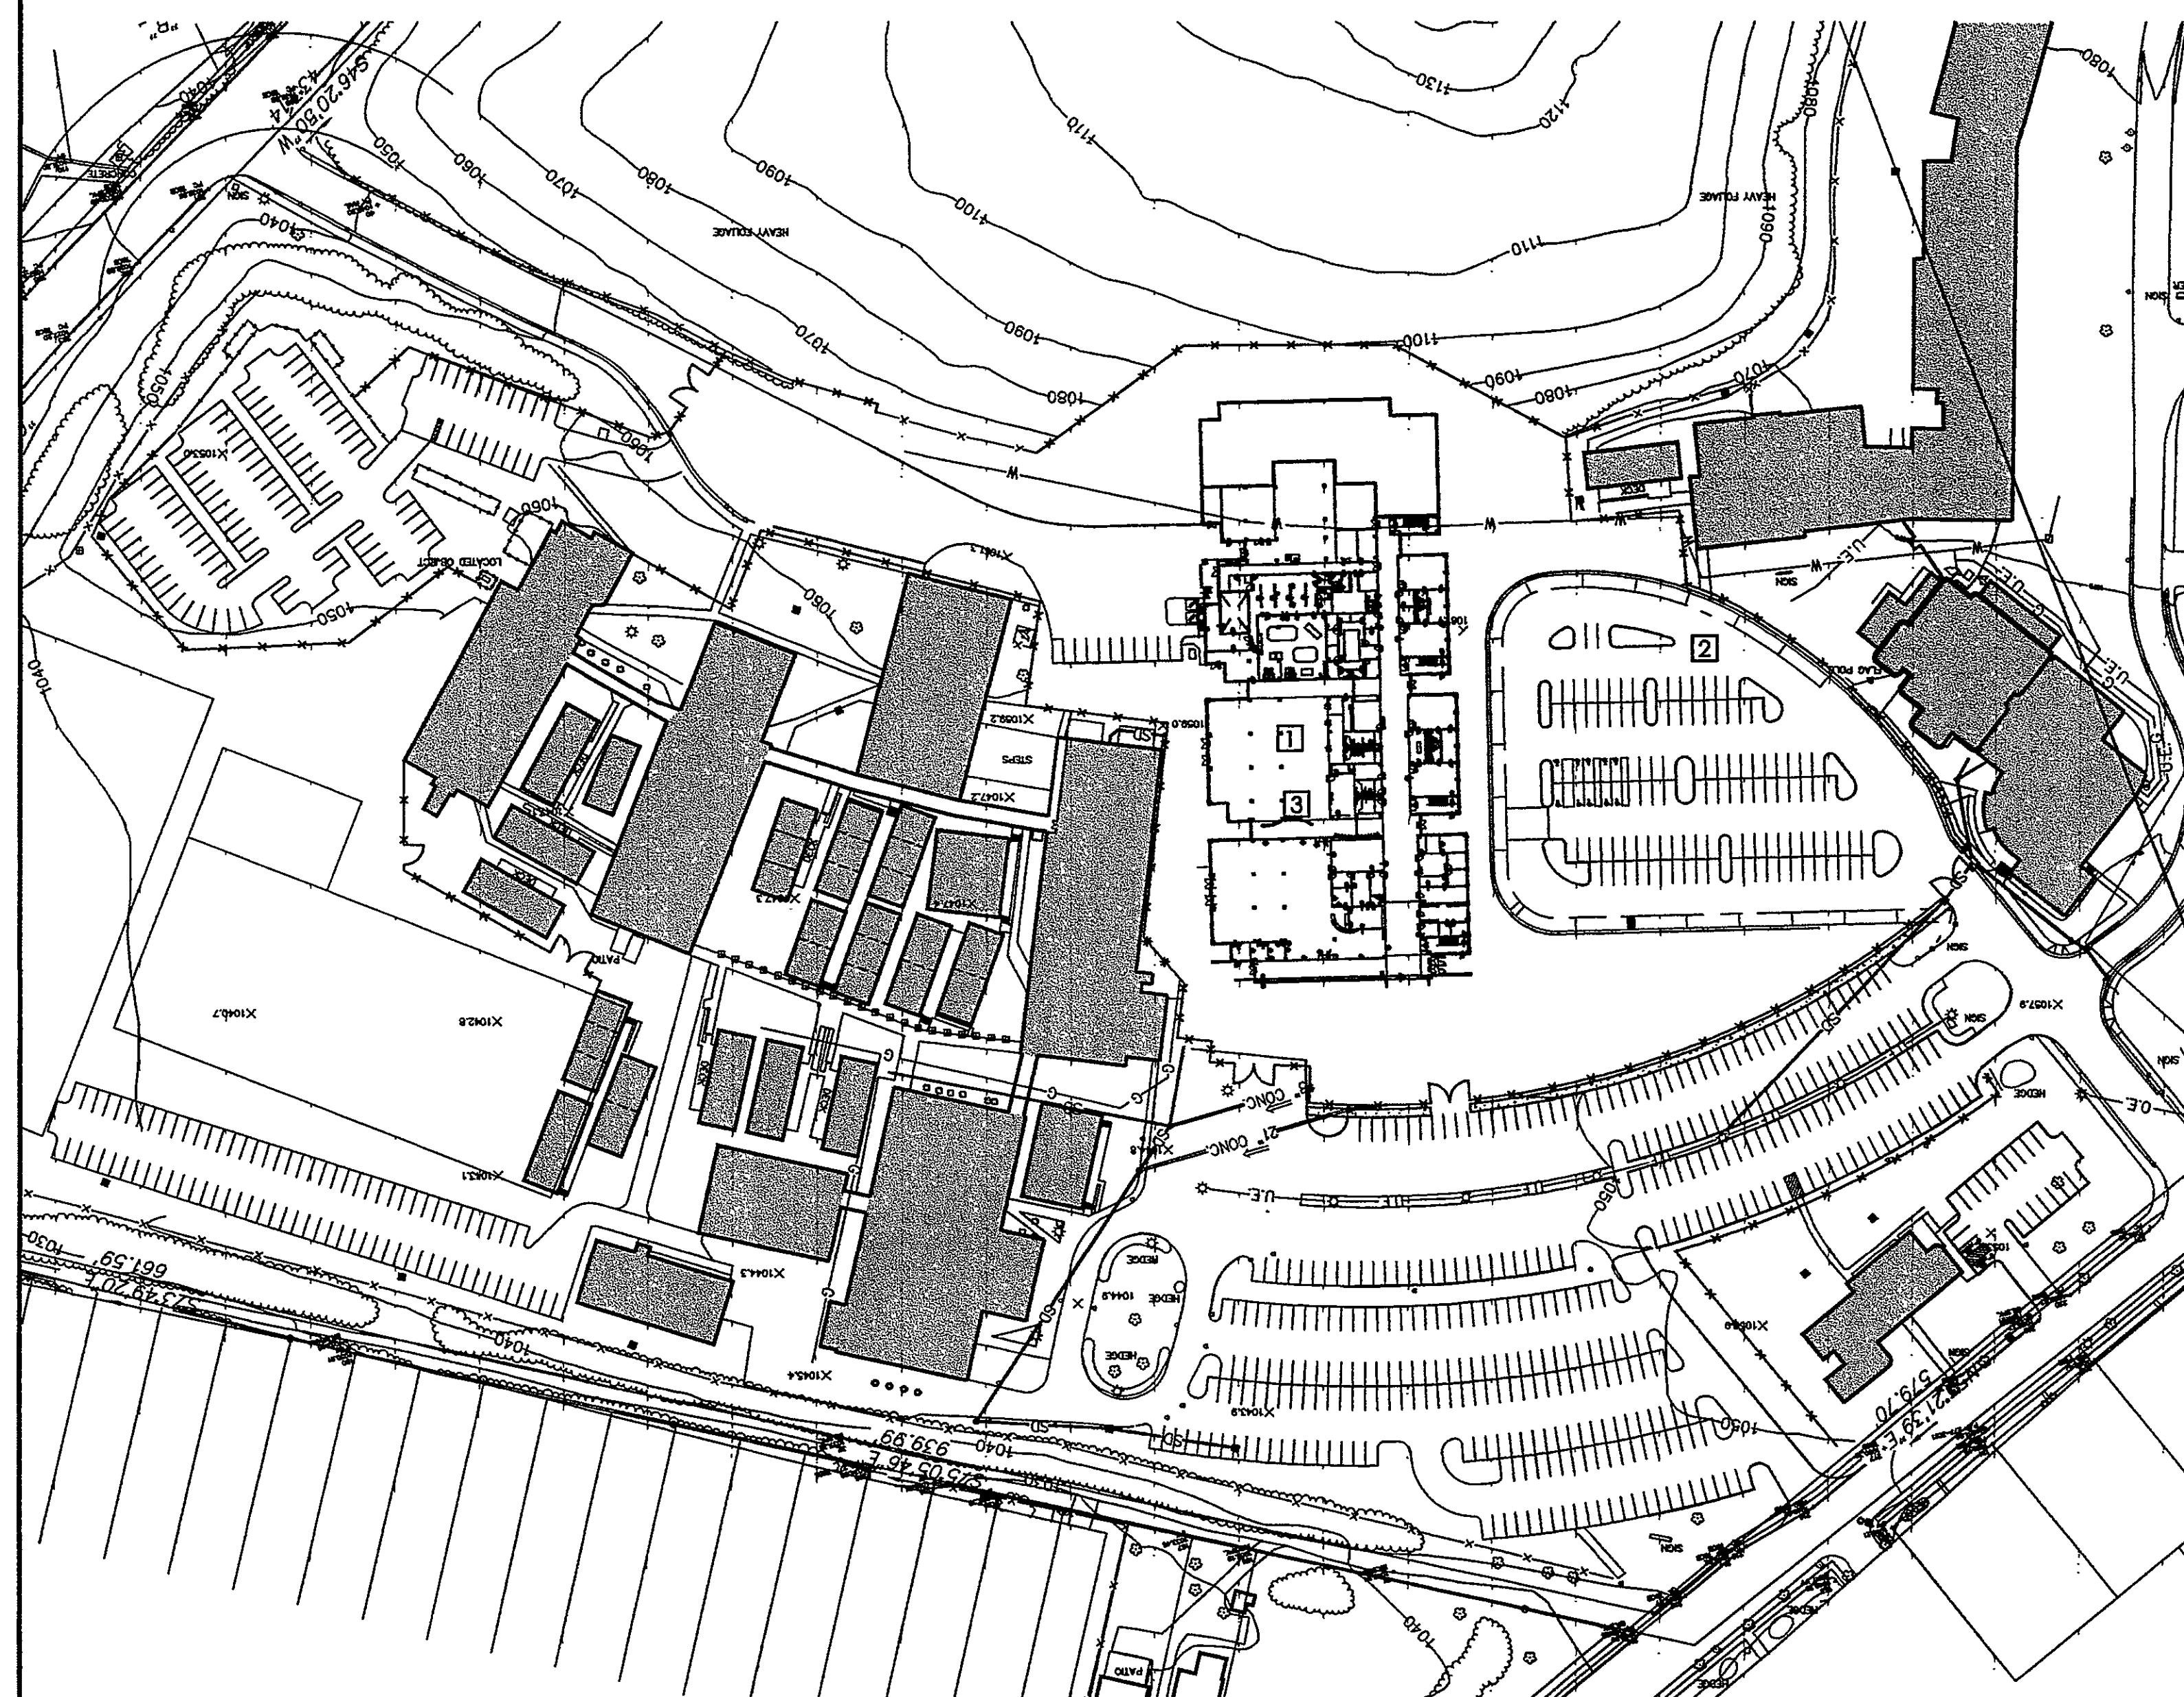


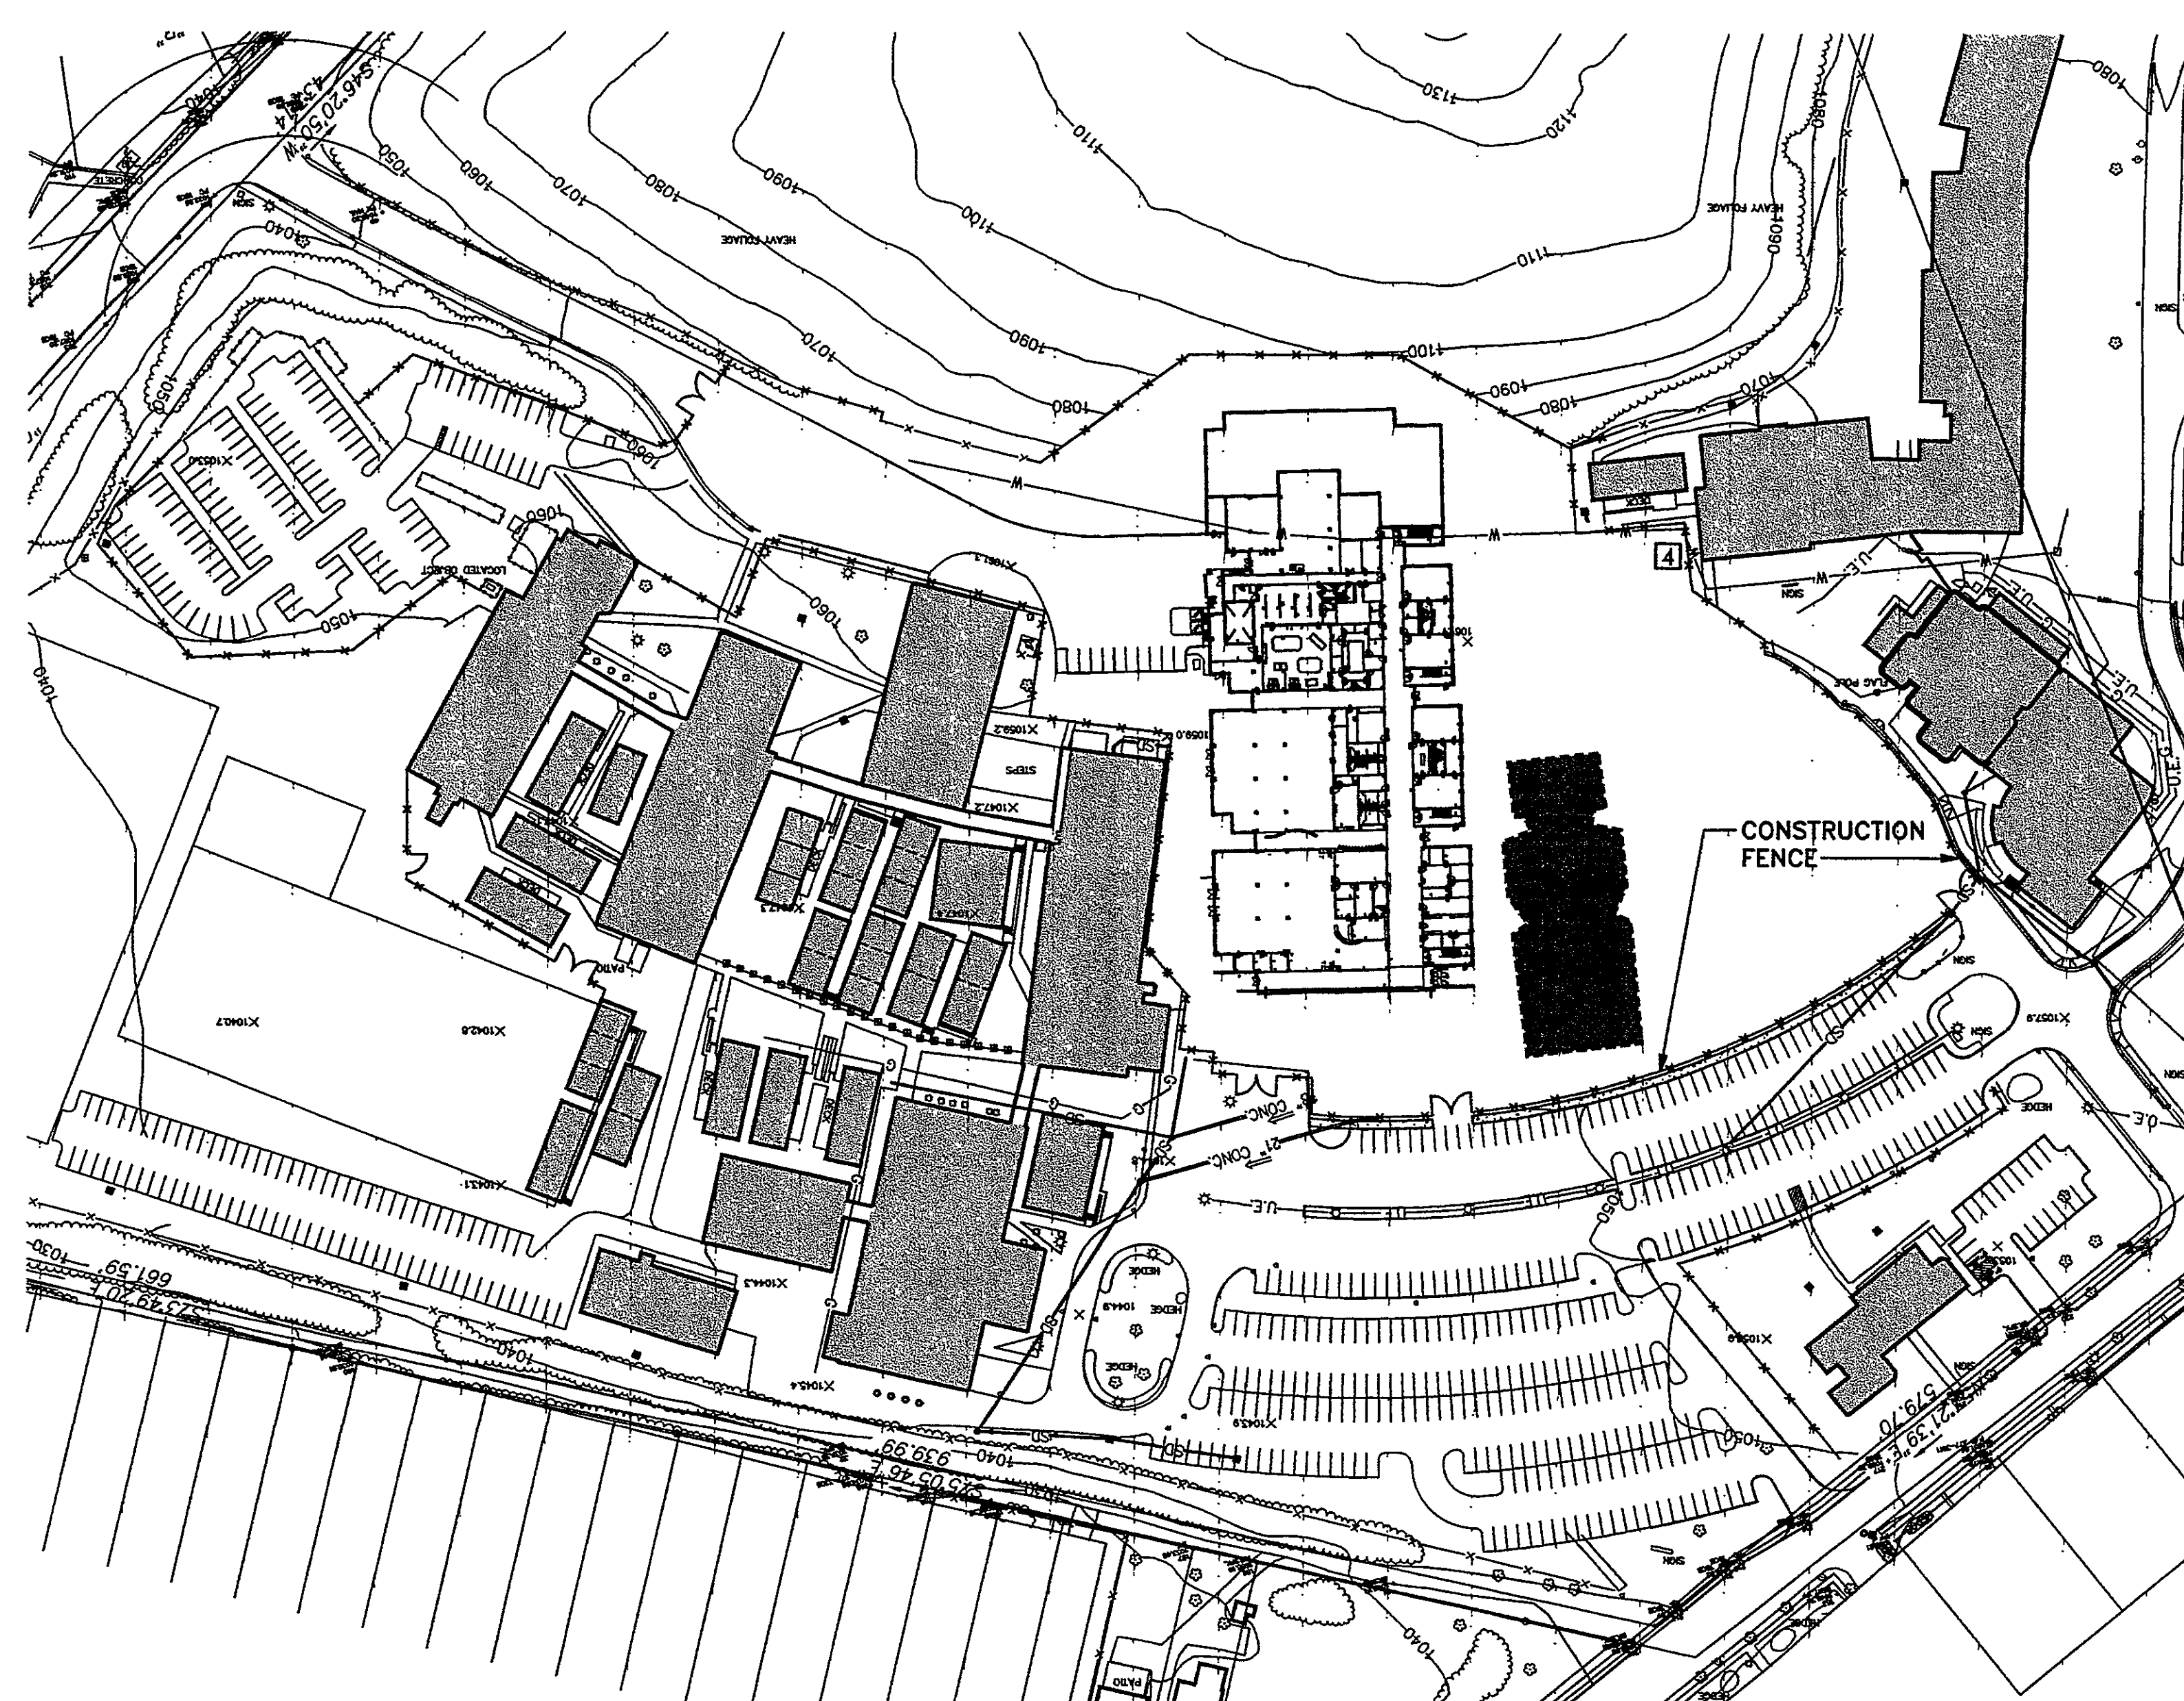

P E R K I N S
& W I L L

Architecture . Interiors . Planning
404.873.2300 fax:404.892.5823
1382 Peachtree Street Atlanta Georgia 30309
Boston . Charlotte/RTP . Chicago . Dallas
Los Angeles . Miami . Minneapolis . New York

Rife + Wood
ARCHITECTS

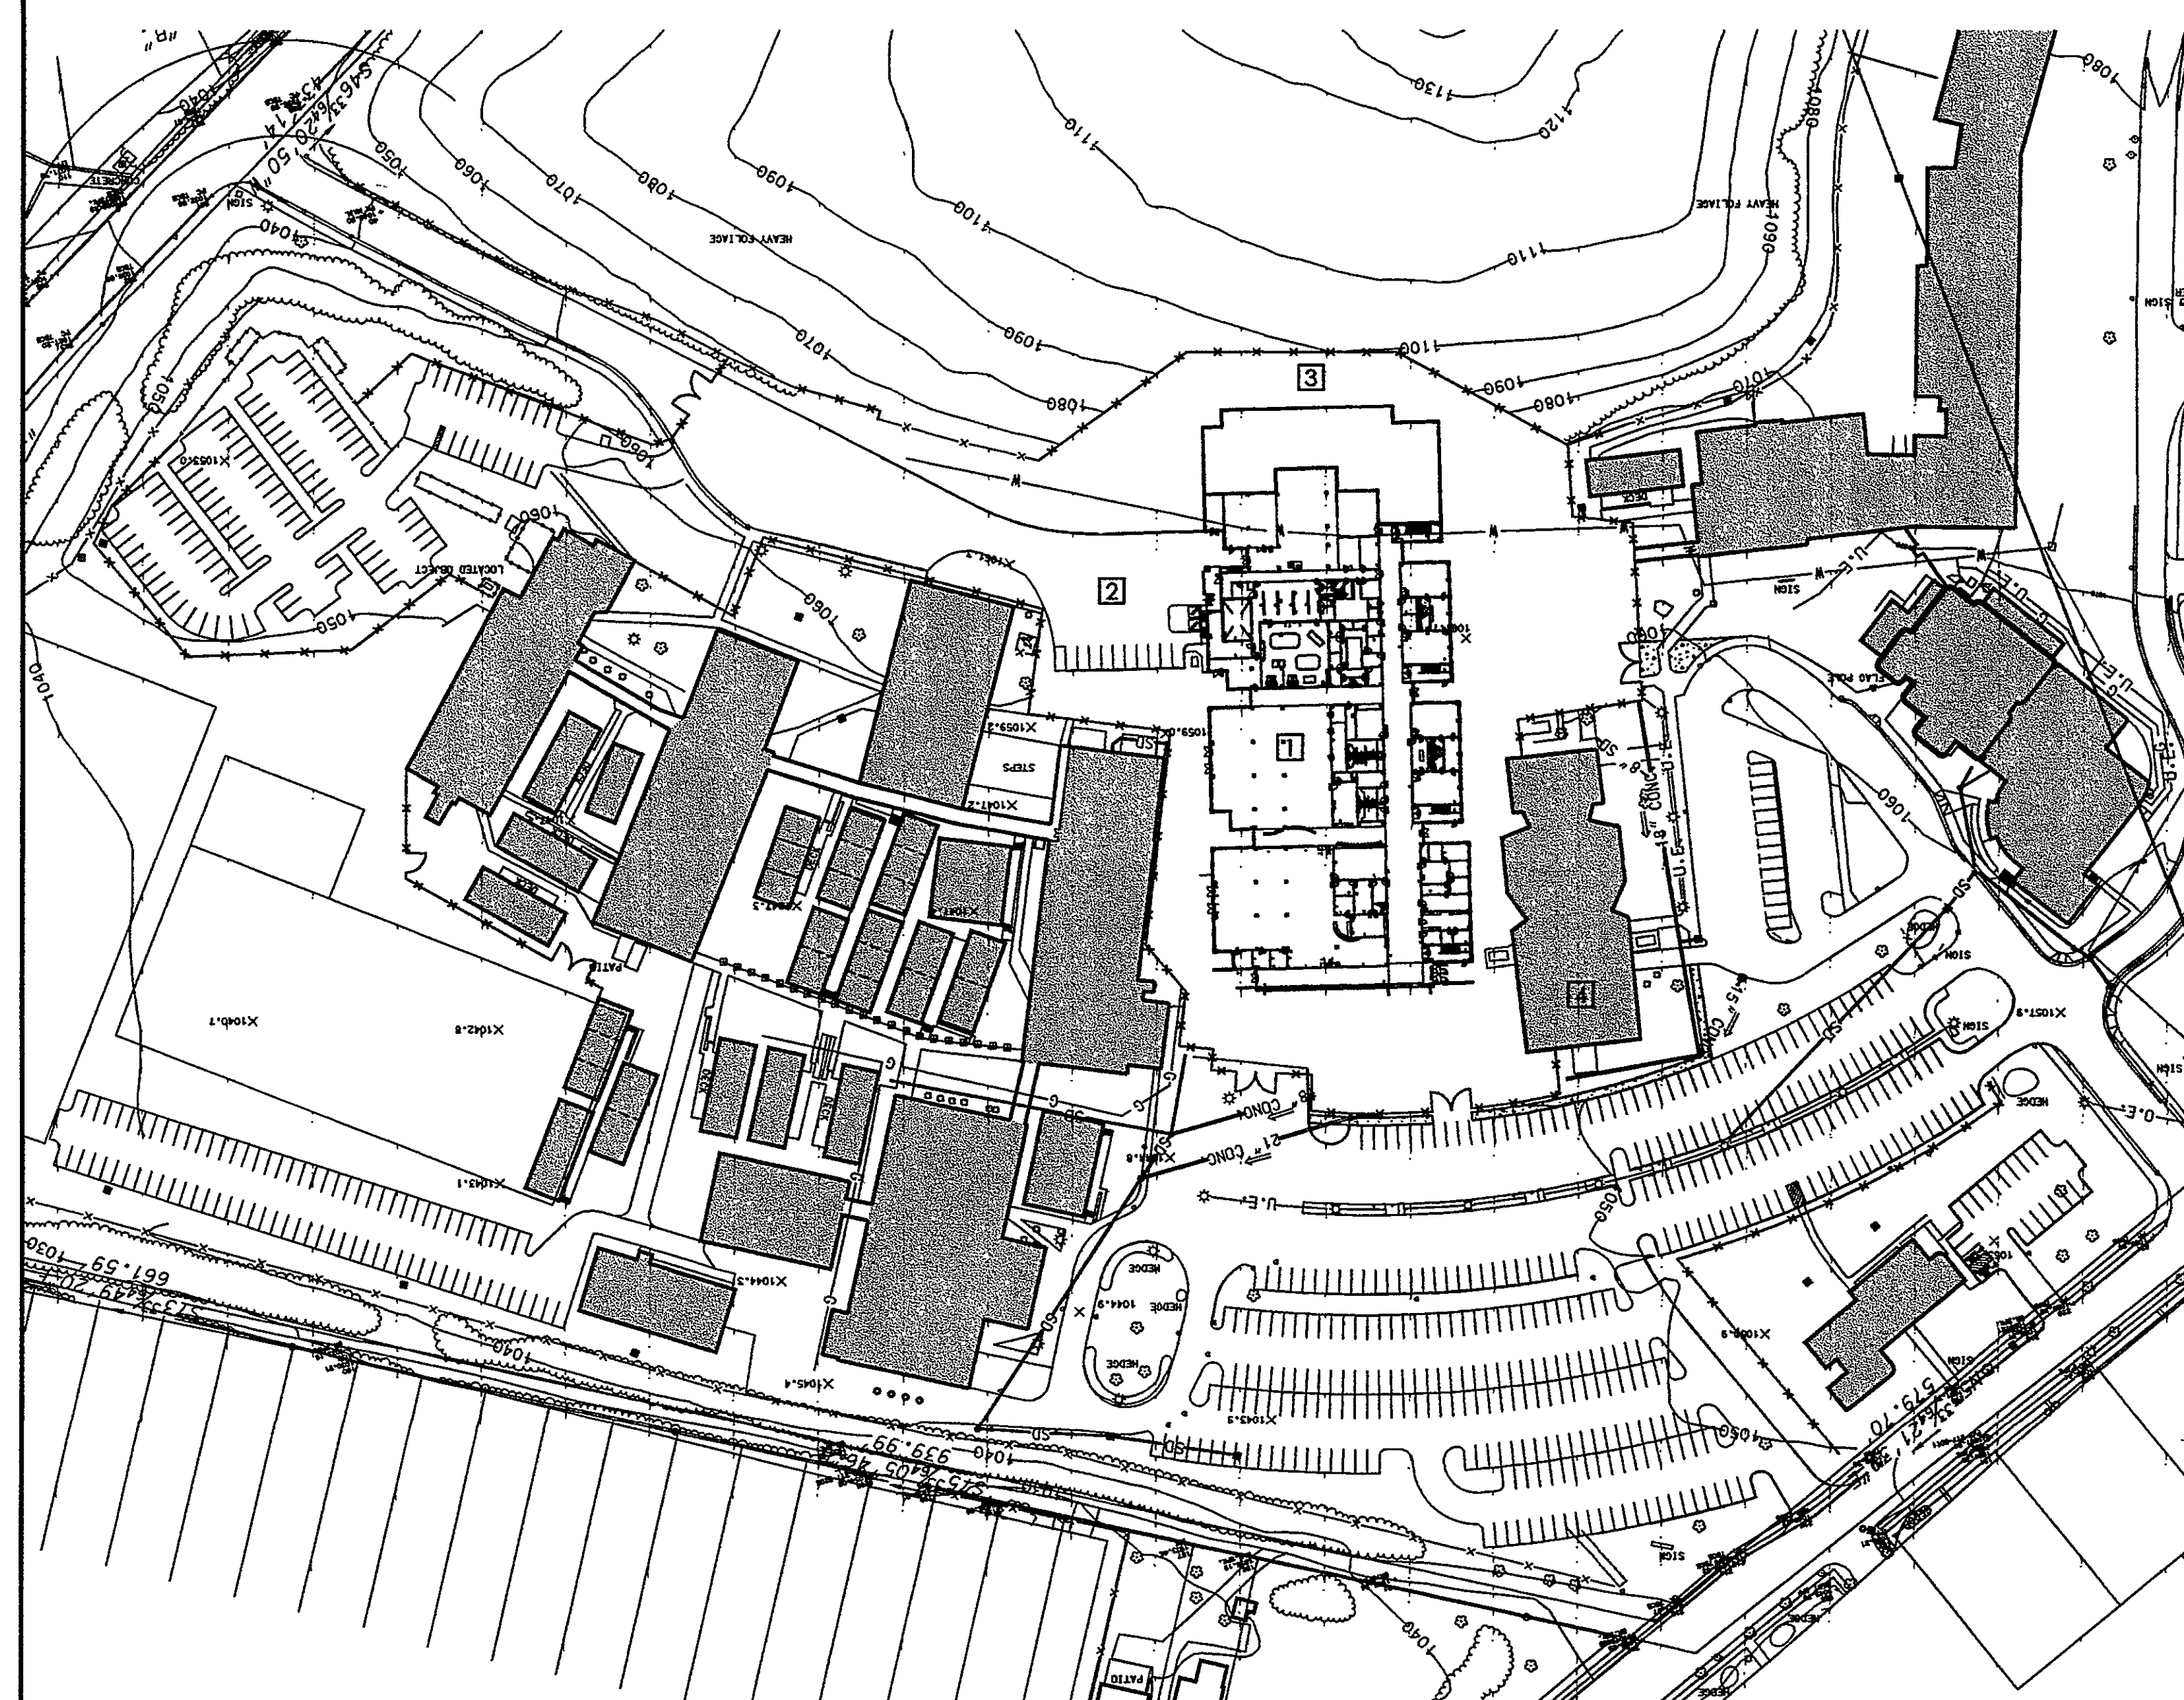

in association with

Caldwell White - Civil Engineers
4203 Melrose Avenue
Roanoke, Virginia 24017
540-366-3400 (p) 540-366-8702 (f)

The Fitch Studio
1740 20th Street, NW
Washington, DC 20009
202-588-0148 (p) 202-588-0149 (f)

**Kinsey Shane & Associates - Architects and
Structural Engineers**
201 West Main Street
Salem, Virginia 24153
540-389-8655 (p) 540-389-9130 (f)


Lawrence Perry & Associates, Inc
Mechanical & Electrical Engineers
30A West Church Avenue
Roanoke, Virginia 24011
540-342-1816 (n) 540-344-3410 (f)

Faassen & Associates - Food Service
8528 Sunflower Drive
Charlotte, North Carolina
204-536-9234 (f)

vanBlericom & Frantz - Interior Designers
112 West Kirk Avenue
Roanoke, Virginia 24015
540-344-4098 (p) 540-344-4295 (f)

**PATRICK HENRY
HIGH SCHOOL**

PHASE I
School Site Project No. 124-39A
Literary Loan No. 11187

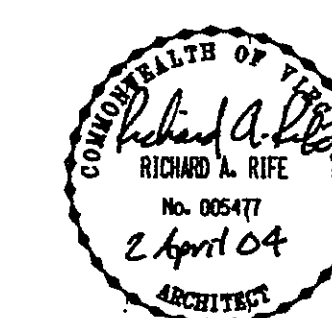[illegible]

Sheet Information

Date	04/02/04
Job Number	800200.000
Scale	AS NOTED
Drawn	
Checked	
Approved	

Title

PHASING PLANS

Sheet

PH-110

WVWA ID# 78HGI/A