
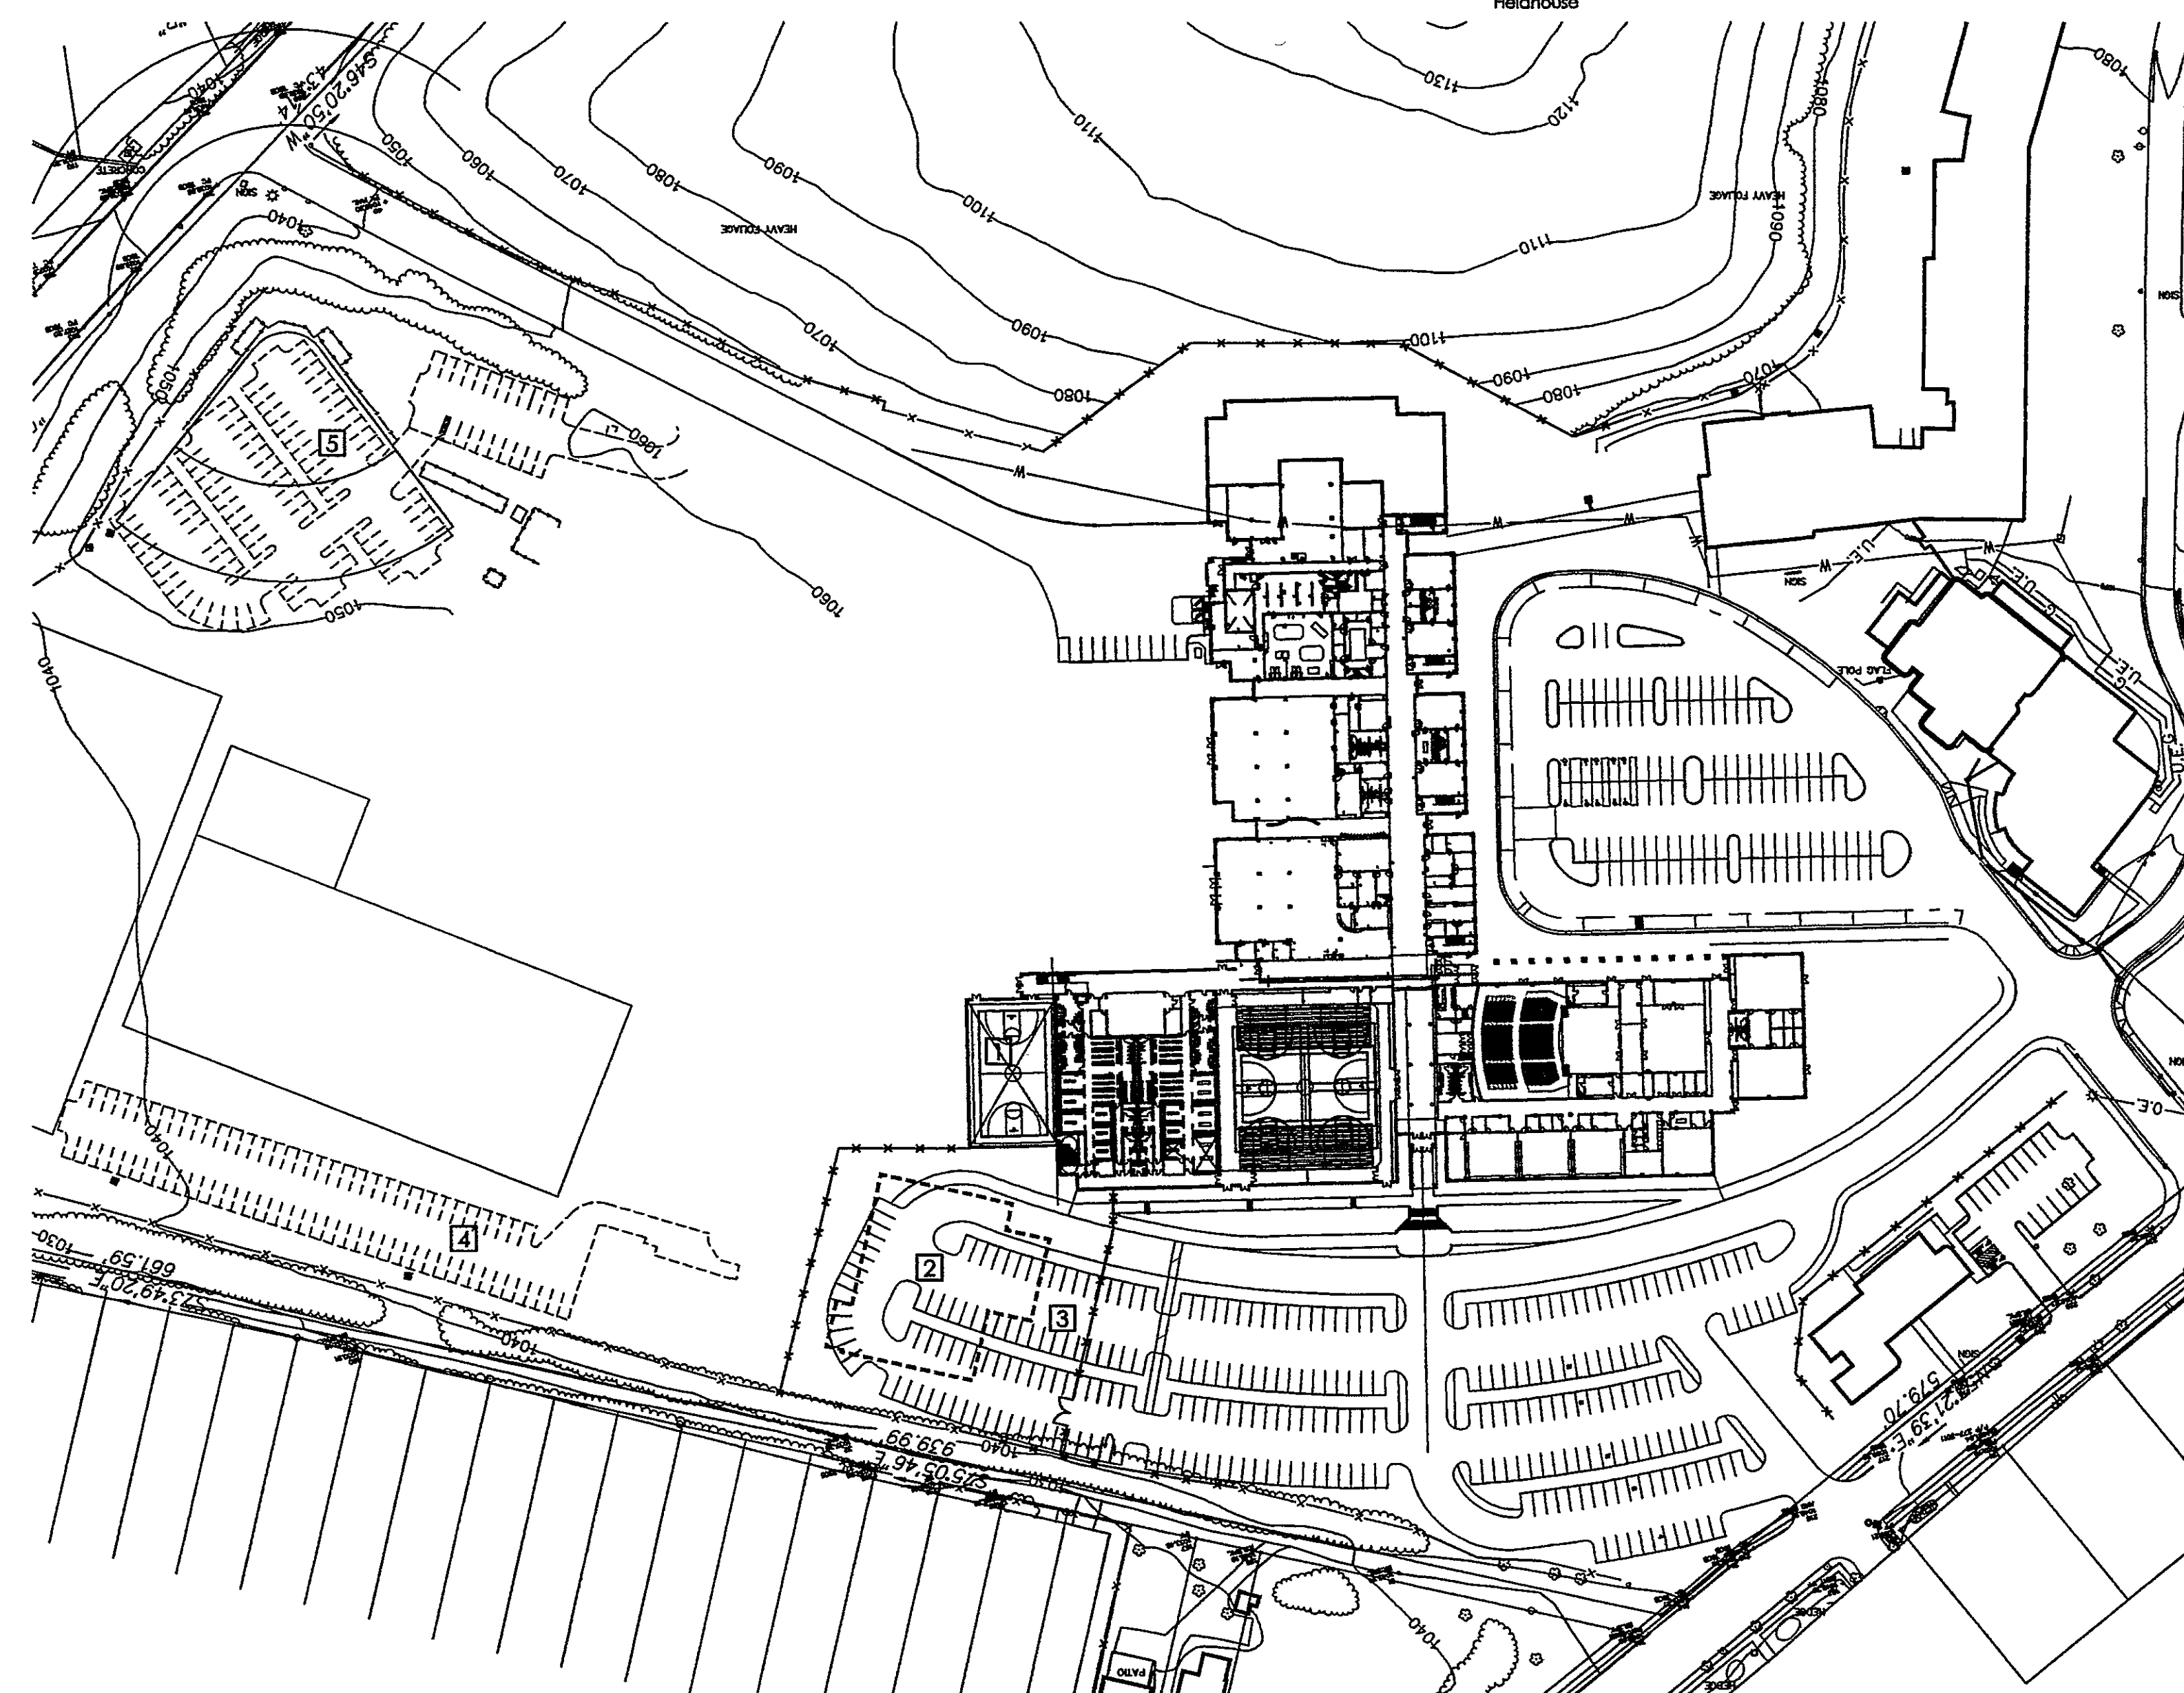
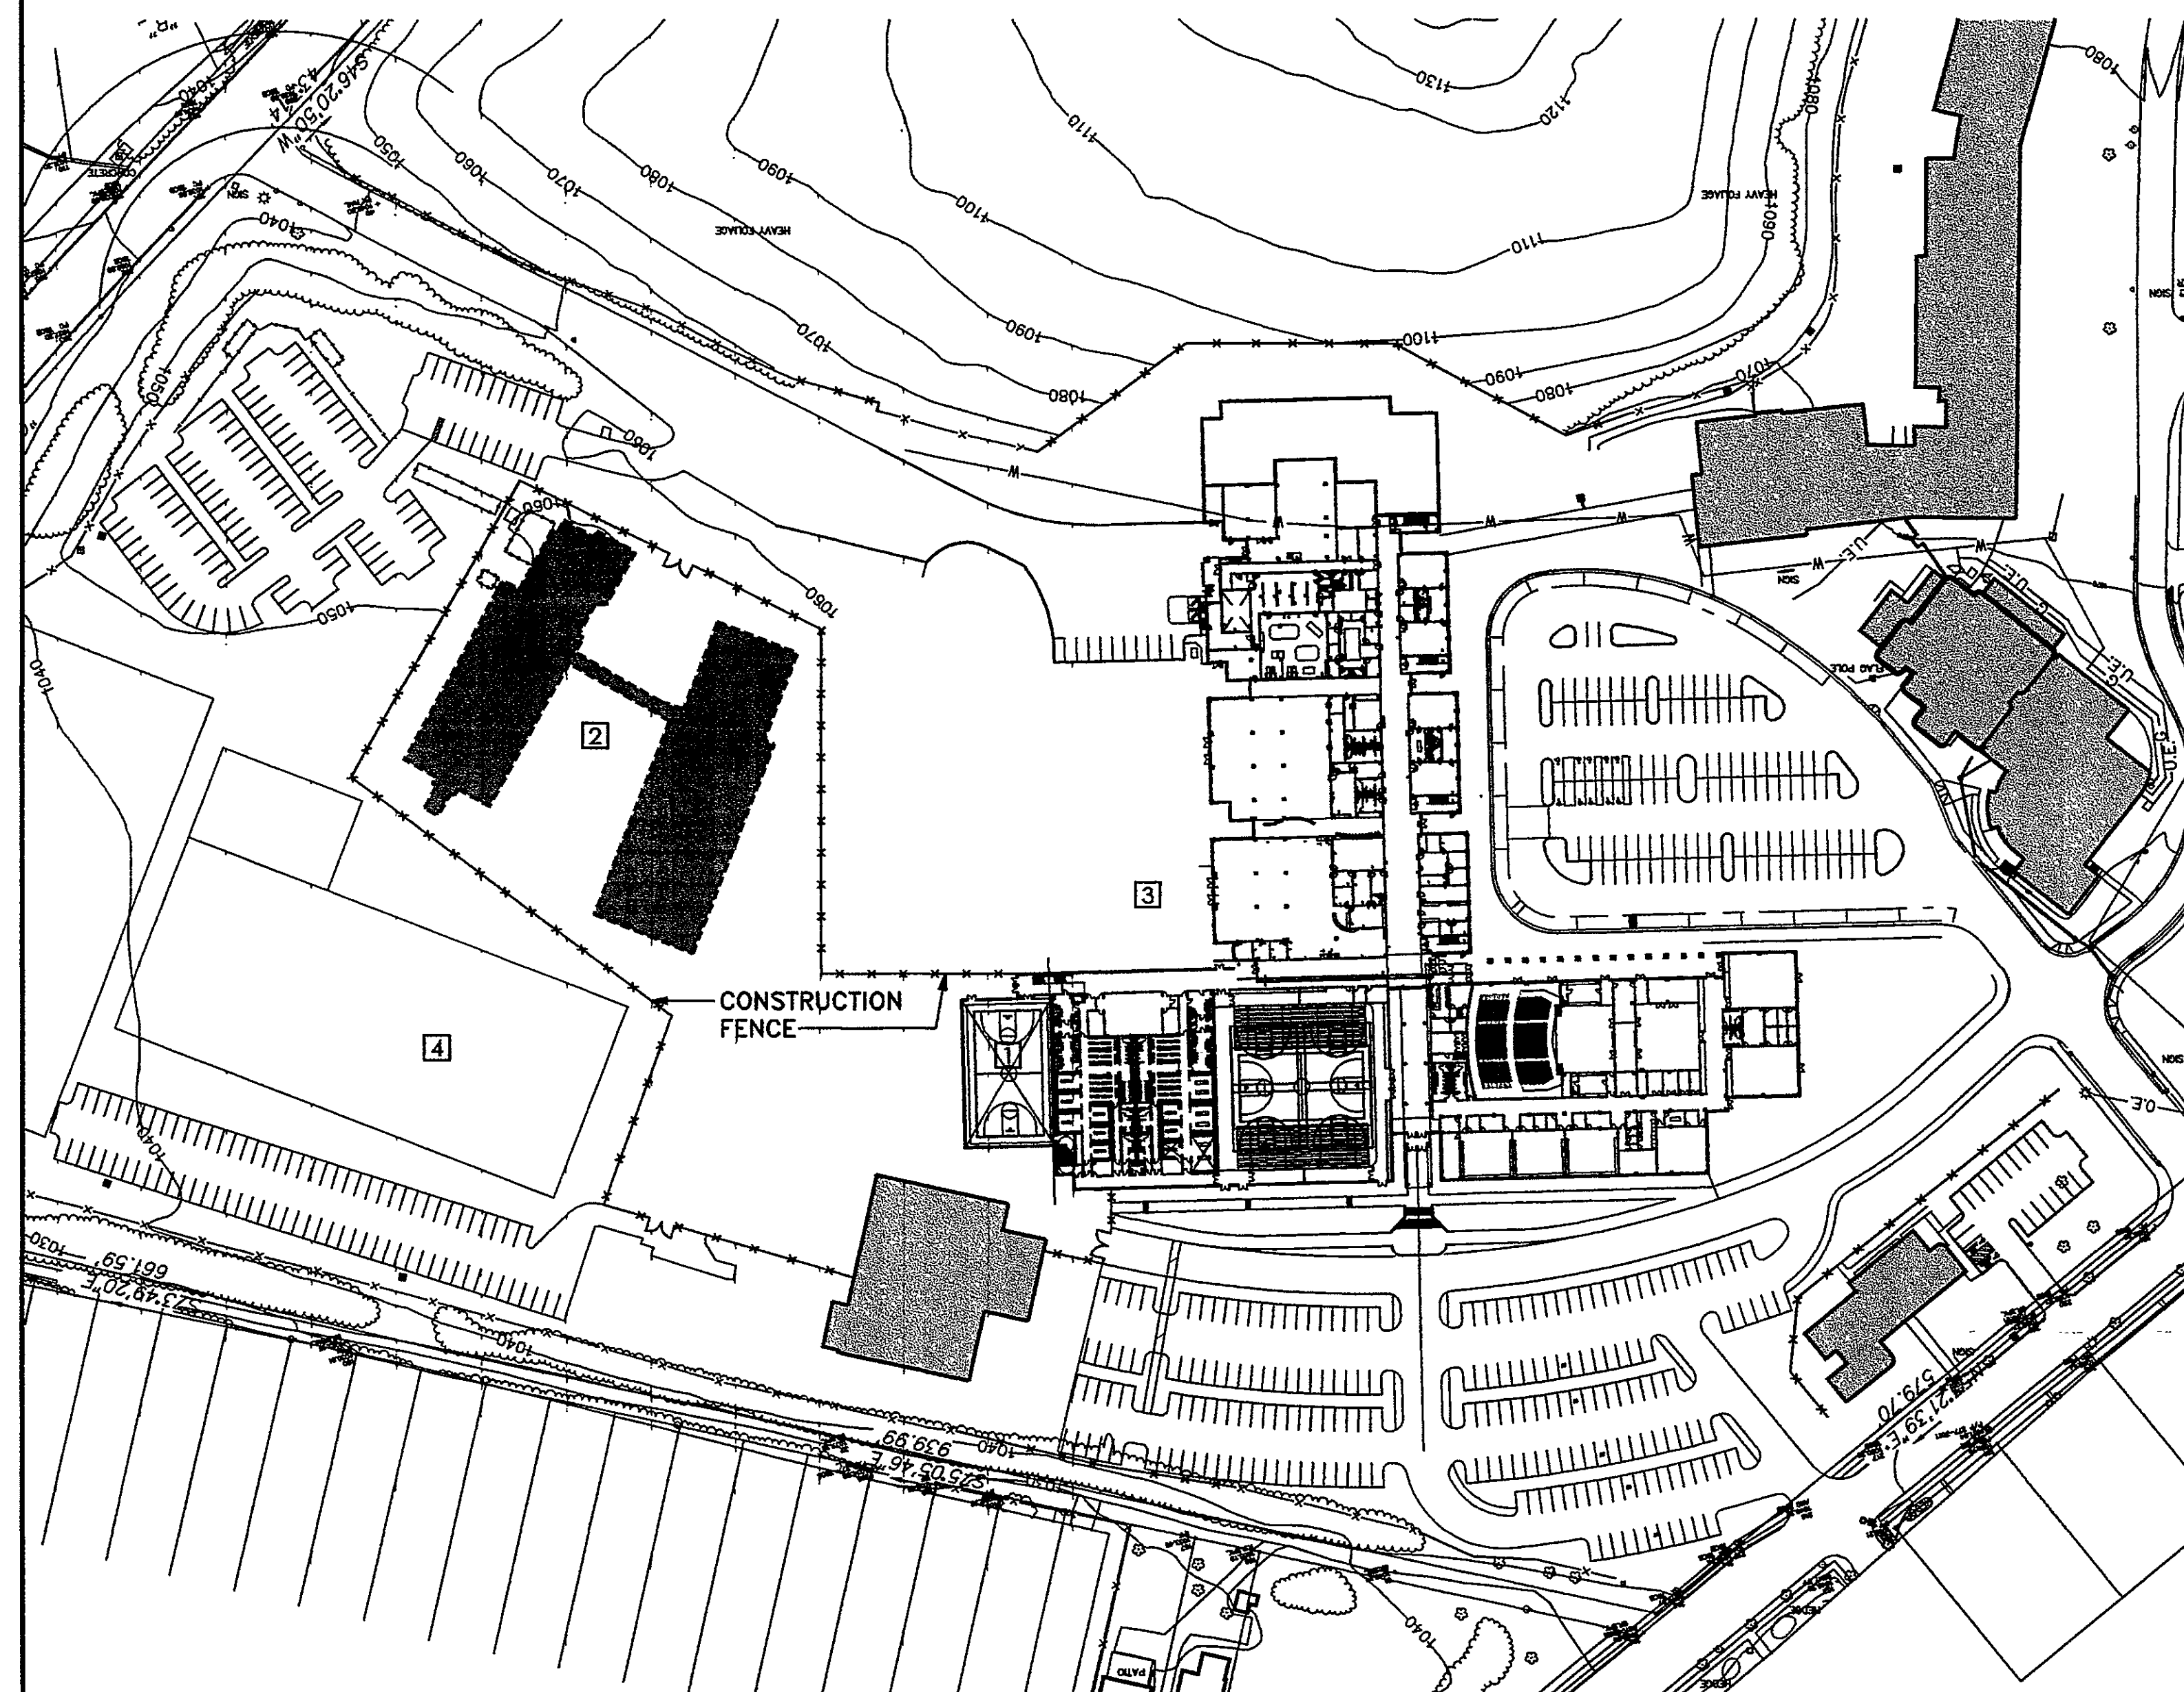
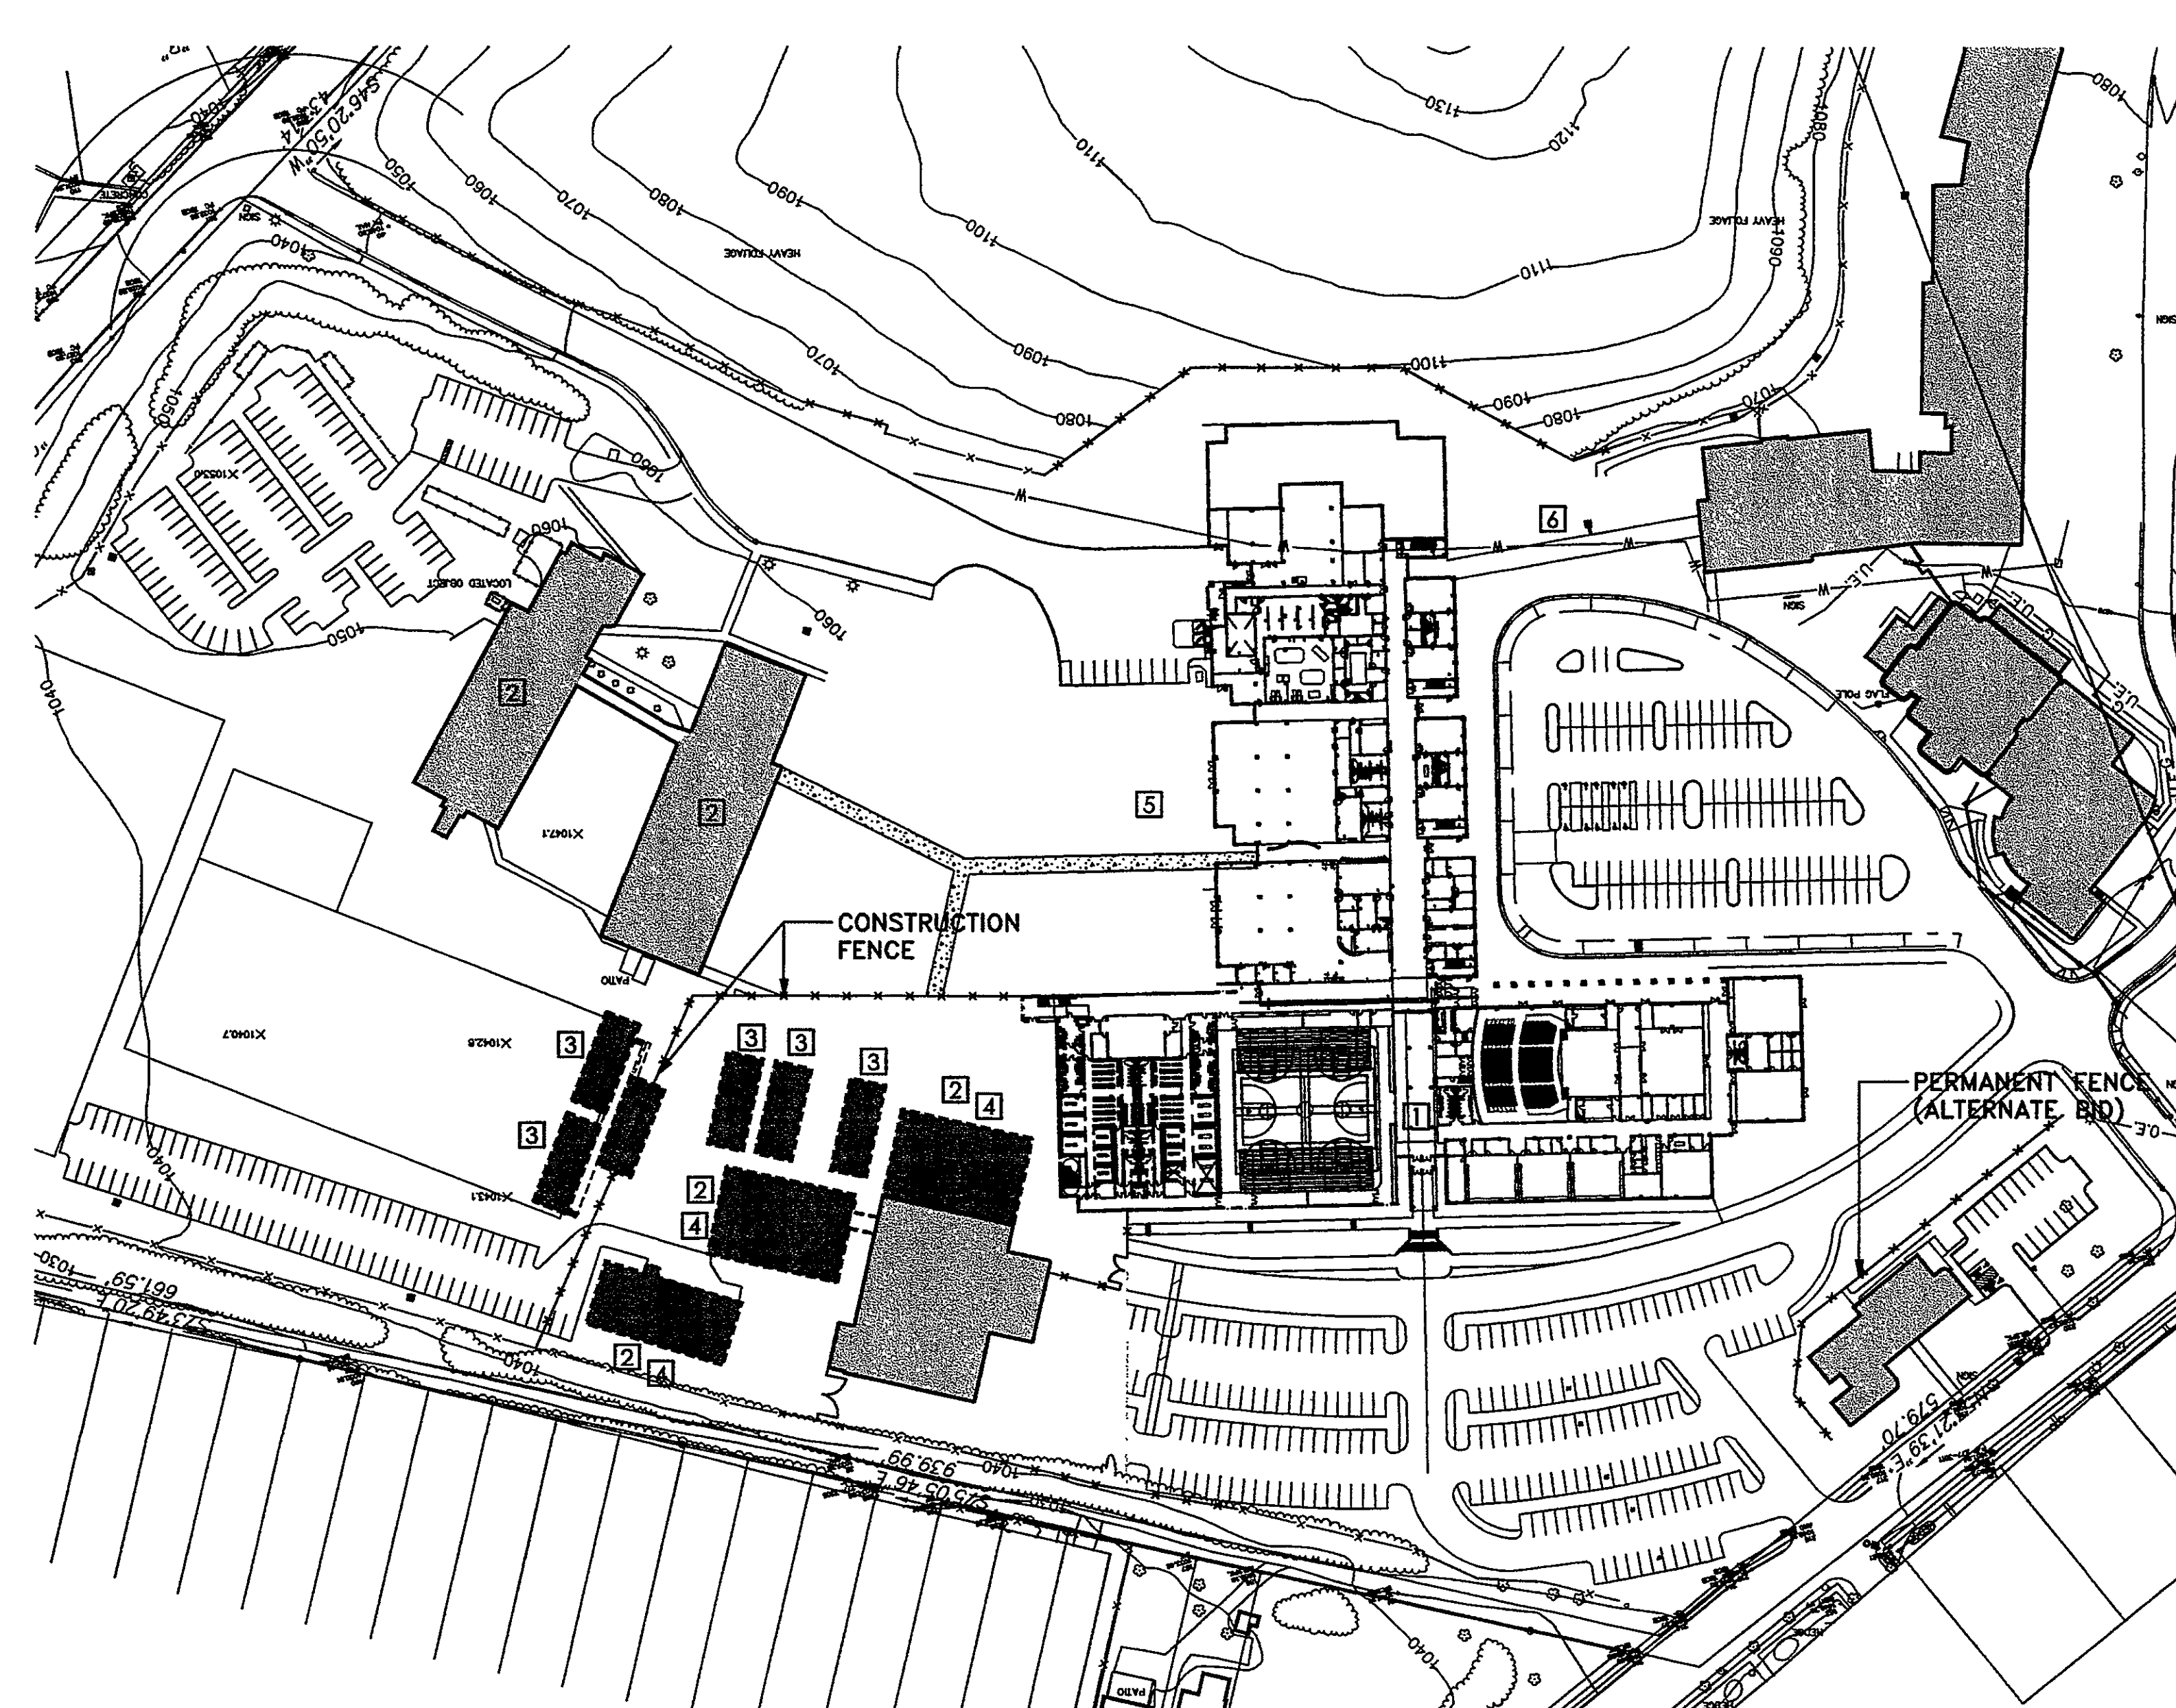


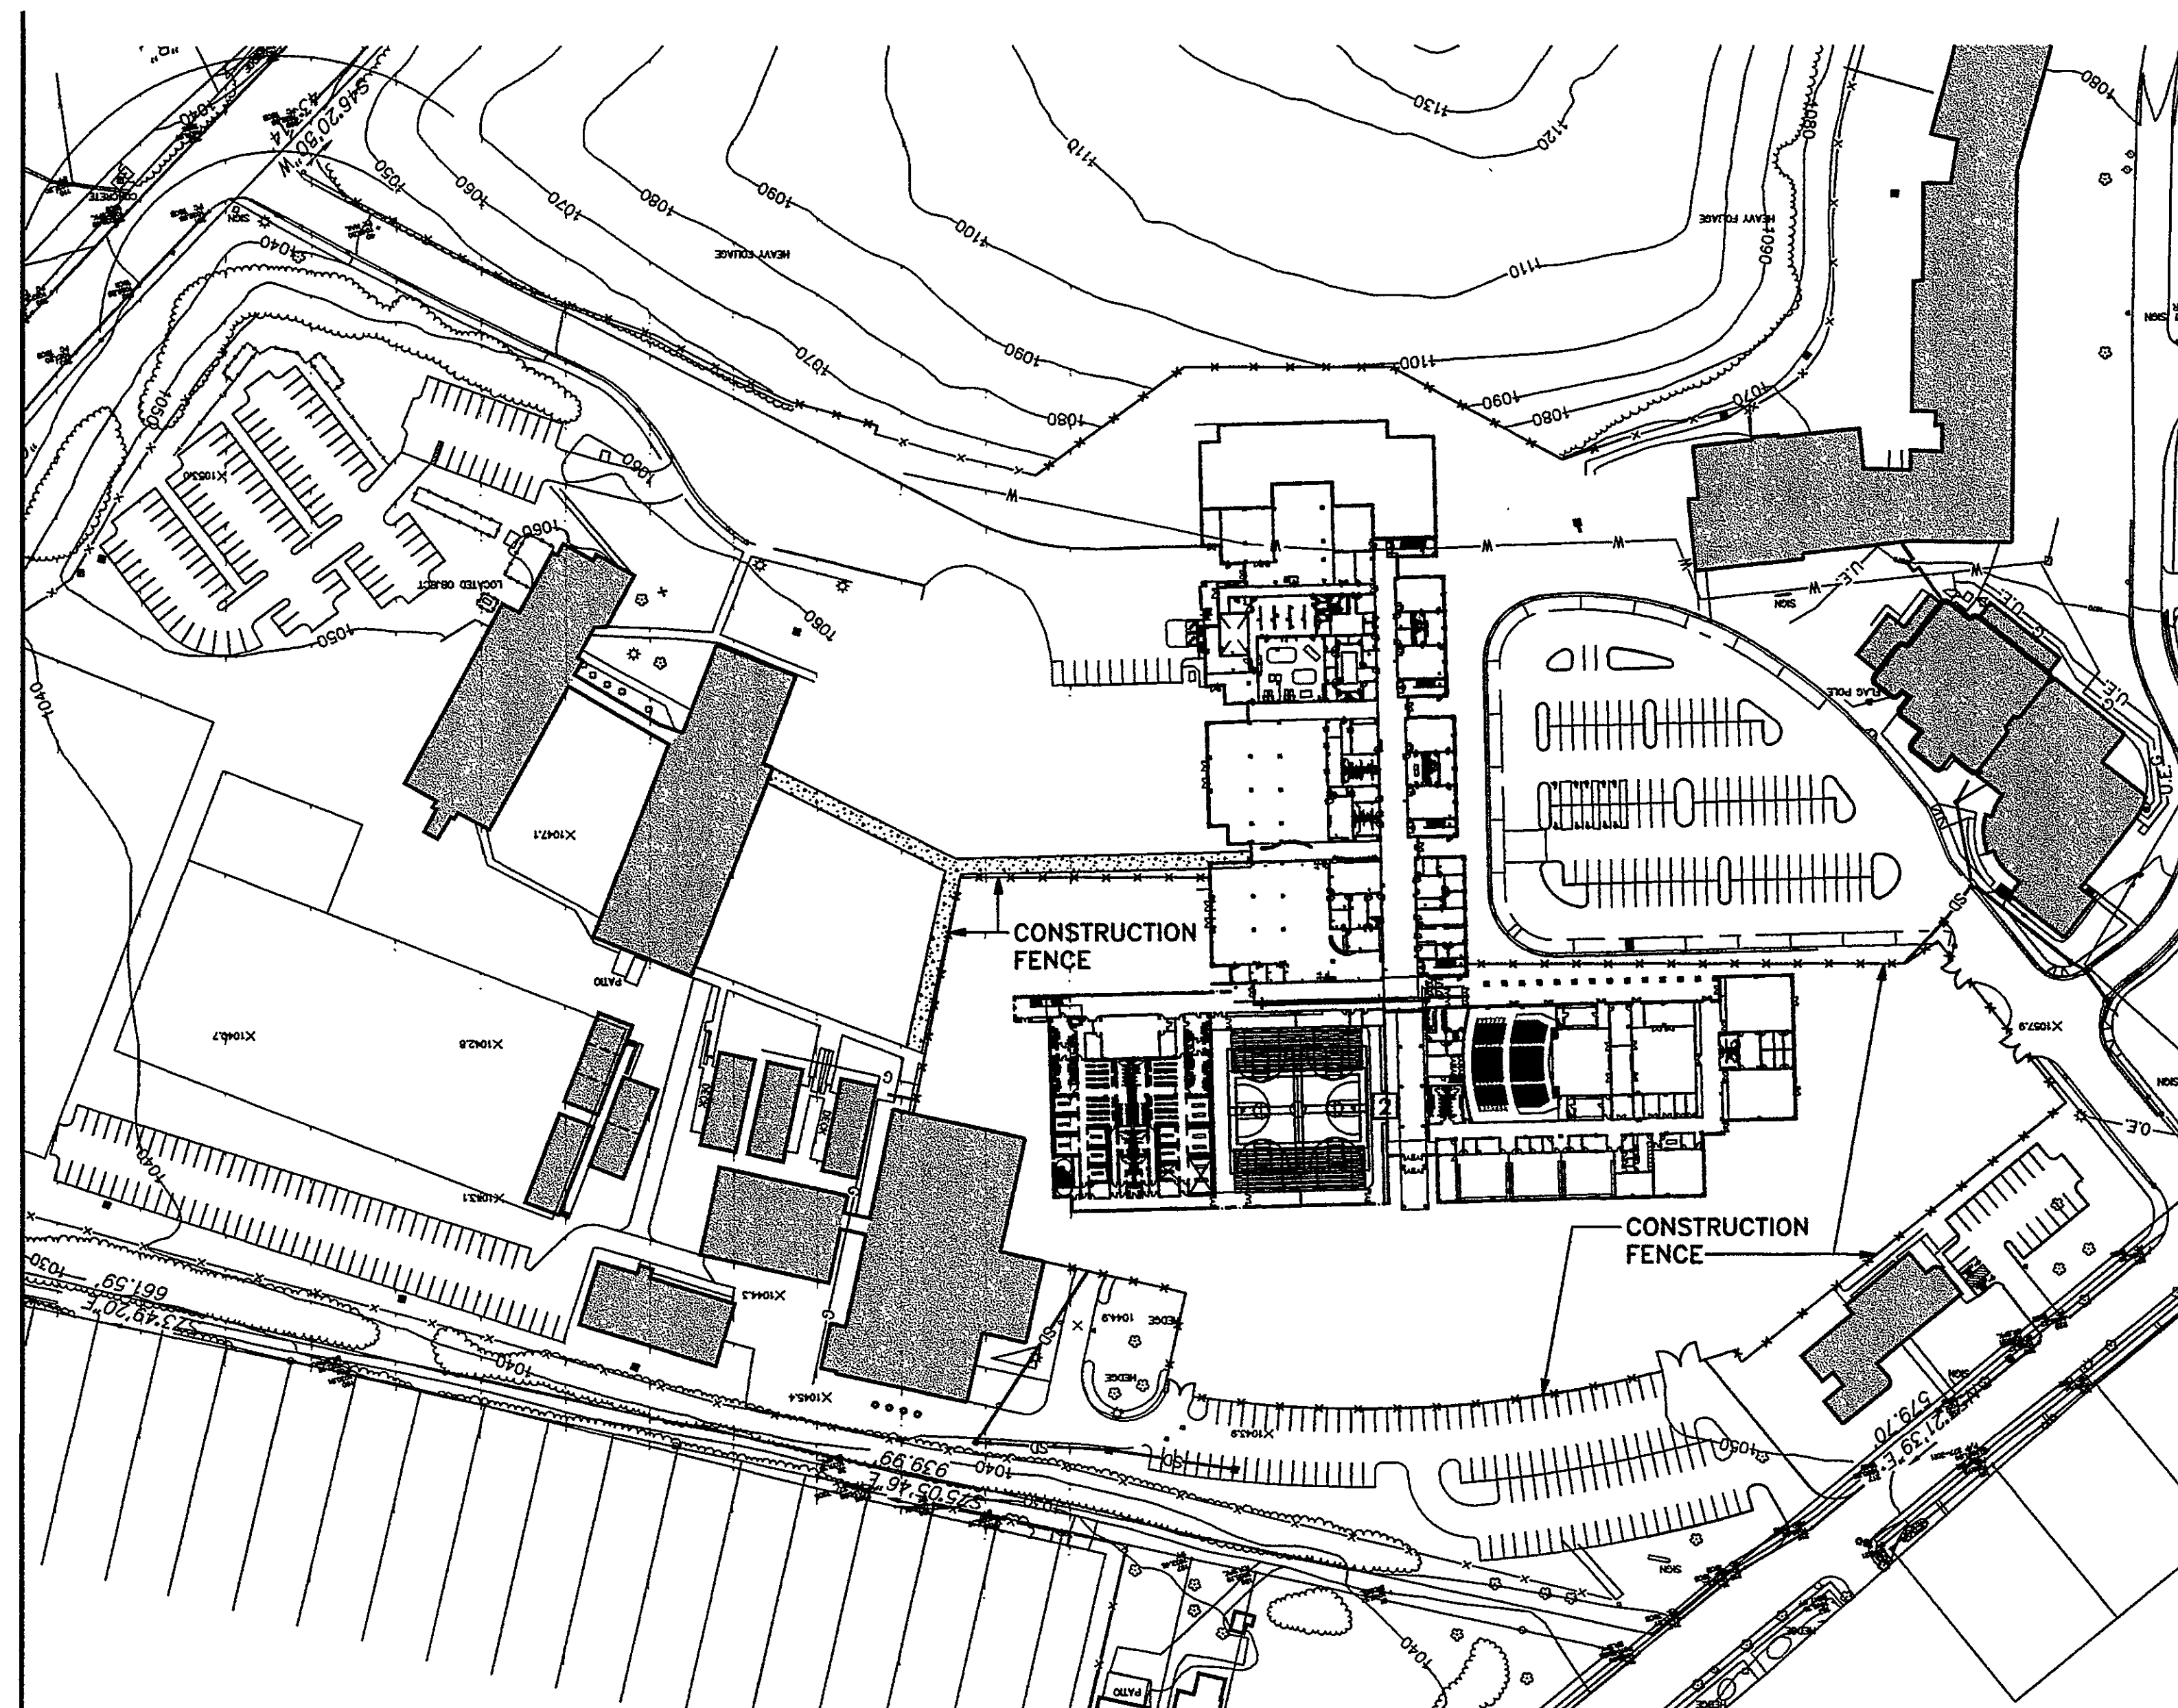

PERKINS & WILL

Architecture • Interiors • Planning
404.873.2300 fax:404.892.5823
1382 Peachtree Street Atlanta Georgia 30309
Boston • Charlotte/RTP • Chicago • Dallas
Los Angeles • Miami • Minneapolis • New York

Rife + Wood
ARCHITECTS
1326 Grassland Road Roanoke, Virginia 24015
(540) 344-6915 fax: (540) 344-5982

In association with:

Caldwell White - Civil Engineers
4203 Melrose Avenue
Roanoke, Virginia 24017
540-386-3400 (p) 540-386-8702 (f)

The Fitch Studio
1740 20th Street, NW
Washington, DC 20009
202-588-0148 (p) 202-588-0149 (f)

Kneay Shane & Associates - Architects and
Structural Engineers
201 West Main Street
Salem, Virginia 24153
540-389-8855 (p) 540-389-9130 (f)

Lawrence Perry & Associates, Inc.
Mechanical & Electrical Engineers
30A West Church Avenue
Roanoke, Virginia 24011
540-342-1816 (p) 540-344-3410 (f)

Fasson & Associates - Food Service
8526 Sunflower Drive
Charlotte, North Carolina
204-536-9234 (f)


vanBlericom & Frantz - Interior Designers
112 West Kirk Avenue
Roanoke, Virginia 24015
540-344-4098 (p) 540-344-4295 (f)

PATRICK HENRY HIGH SCHOOL

PHASE I
School Site Project No. 124-39A
Literary Loan No. 11187

NUMBER	ISSUED FOR CONSTRUCTION	DATE
1	04/02/04	04/02/04
2		
3		
Copyright © 2001 PERKINS & WILL

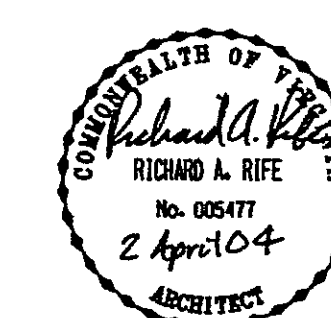

Sheet Information

Date 04/02/04
Job Number 800200.000
Scale AS NOTED
Drawn
Checked
Approved

TBE

PHASING PLANS

Sheet

PH-120

WWW.IDP78HGA