


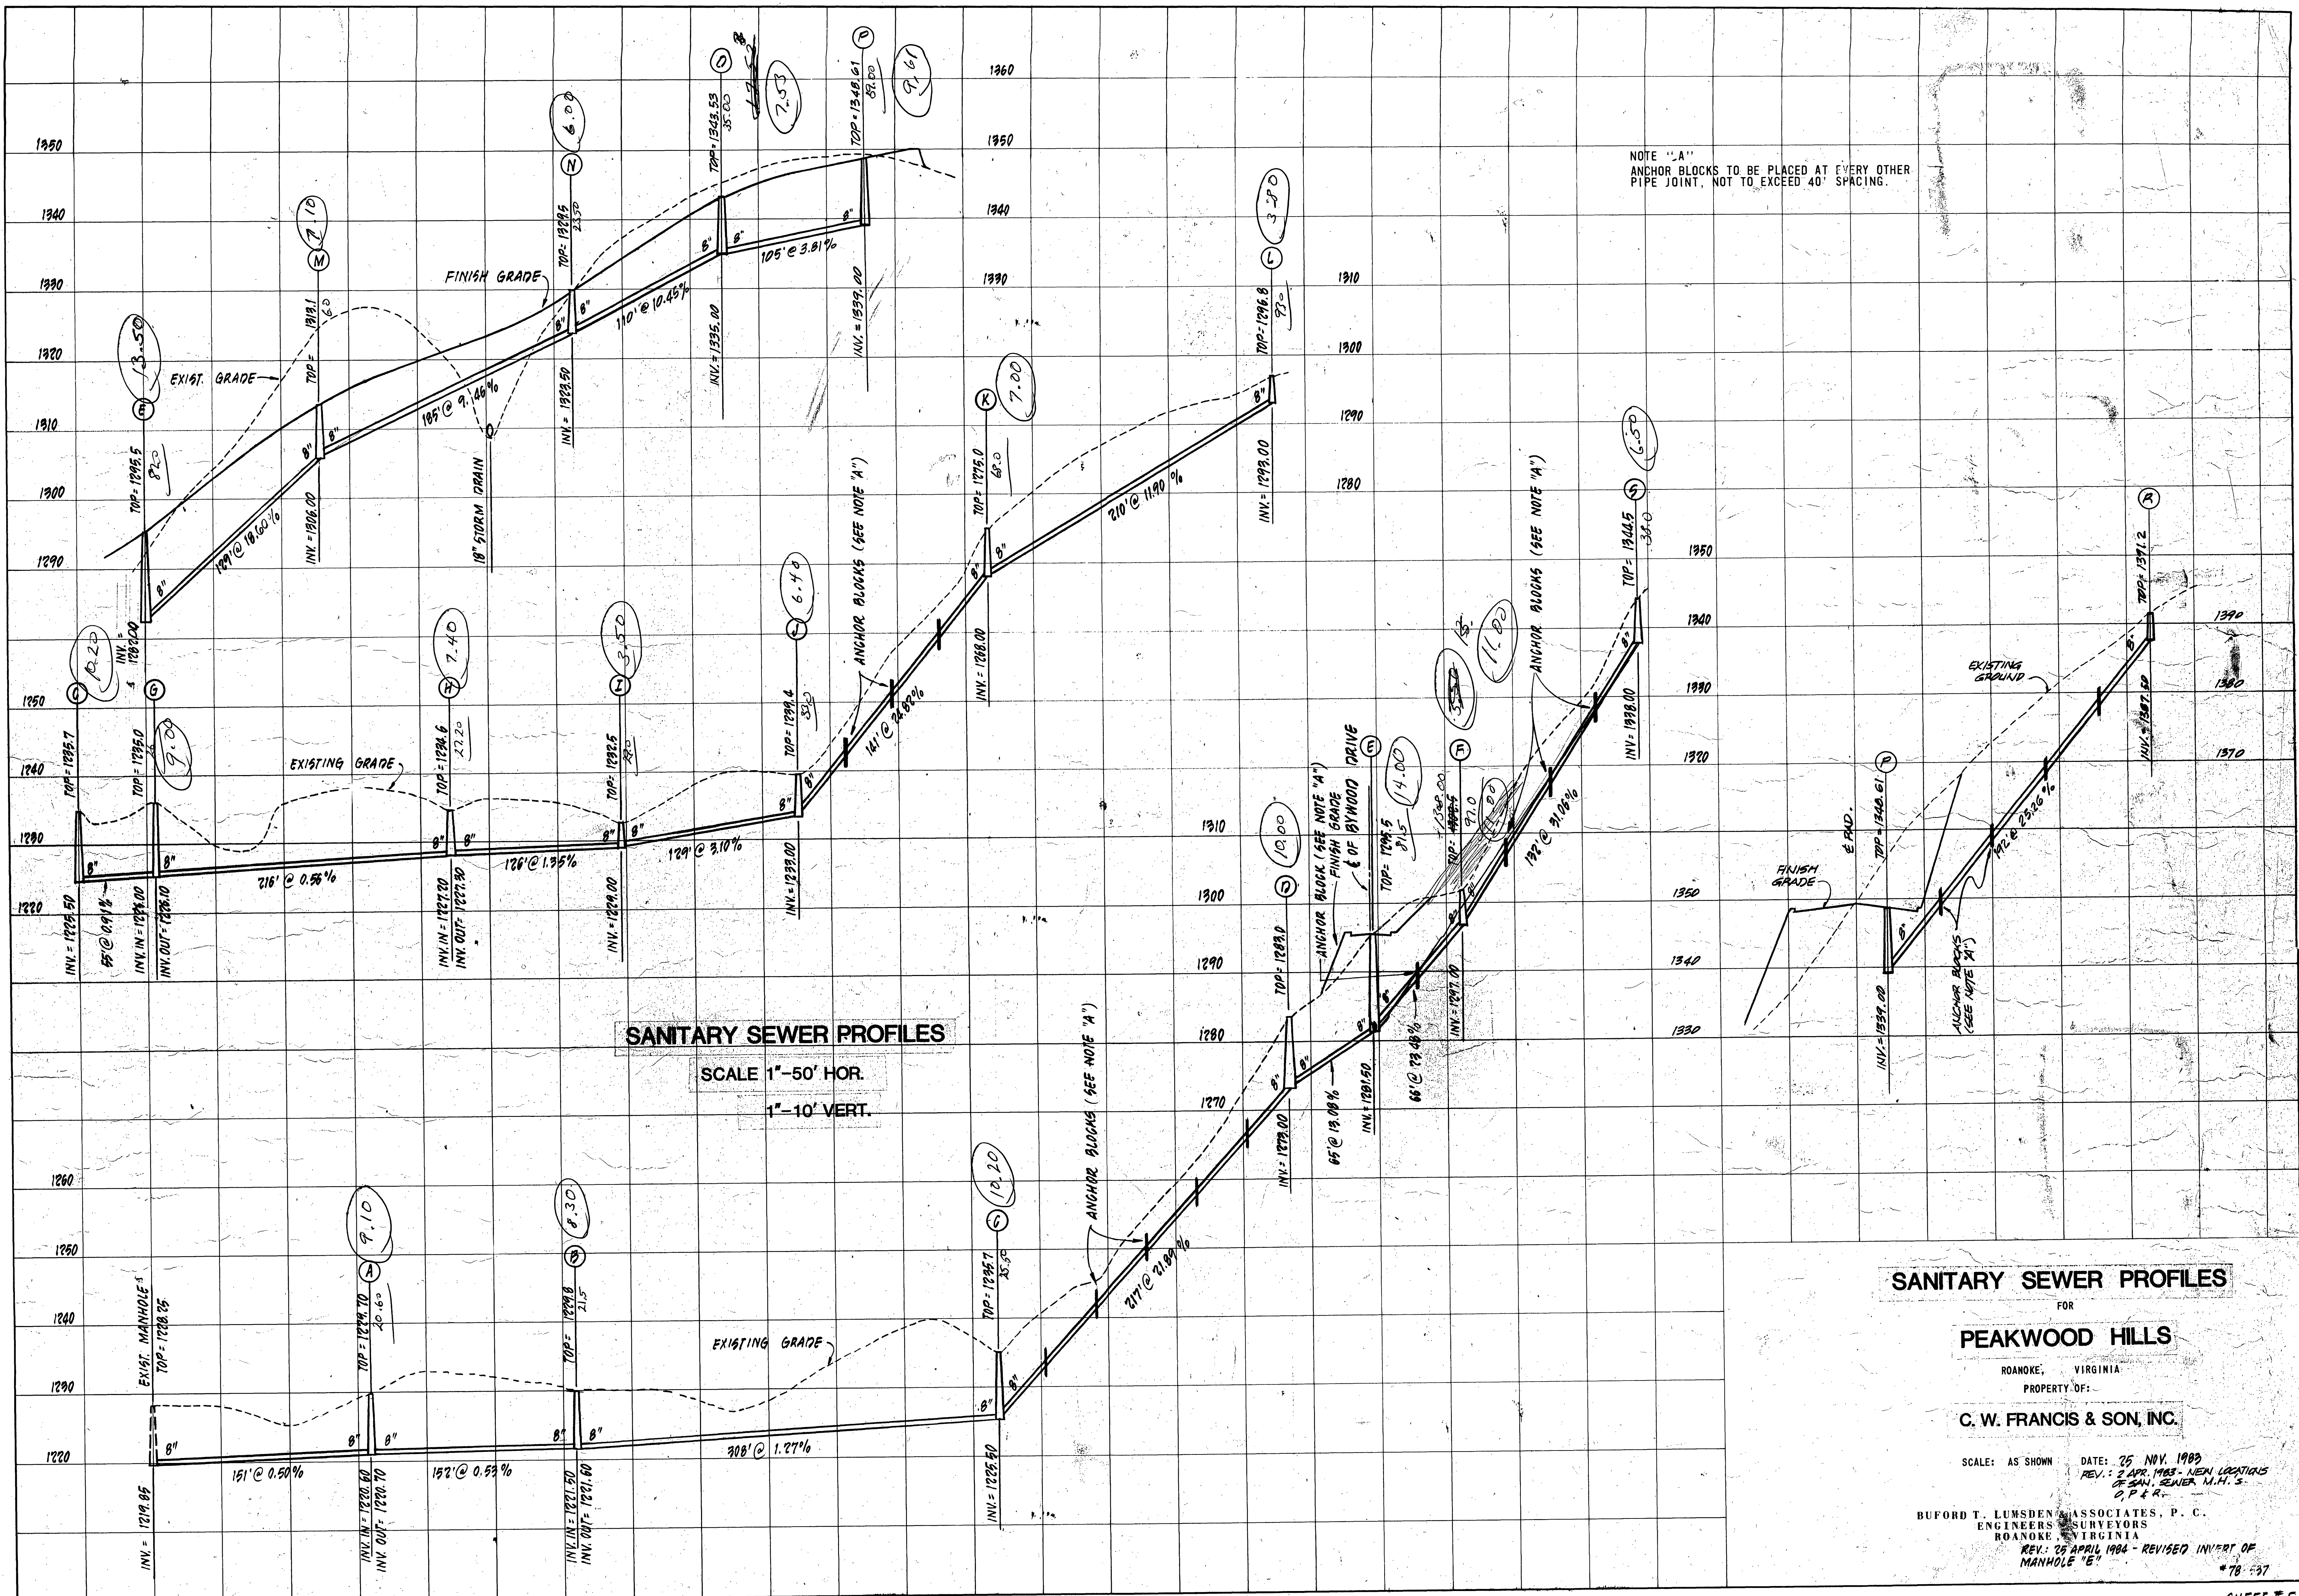

NOTE "A"  
ANCHOR BLOCKS TO BE PLACED AT EVERY OTHER  
PIPE JOINT, NOT TO EXCEED 40' SPACING.

**SANITARY SEWER PROFILES**

SCALE 1"=50' HOR.  
1"=10' VERT.

**SANITARY SEWER PROFILES**

FOR  
**PEAKWOOD HILLS**

ROANOKE, VIRGINIA  
PROPERTY OF:  
**C. W. FRANCIS & SON, INC.**

SCALE: AS SHOWN DATE: 25 NOV. 1983  
REV.: 2 APR. 1983 - NEW LOCATIONS  
OF SAN. SEWER M.H.'S.  
C, P & R

BUFORD T. LUMSDEN & ASSOCIATES, P. C.  
ENGINEERS & SURVEYORS  
ROANOKE, VIRGINIA  
REV.: 25 APRIL 1984 - REVISED INVERT OF  
MANHOLE "E"  
\*78-537