


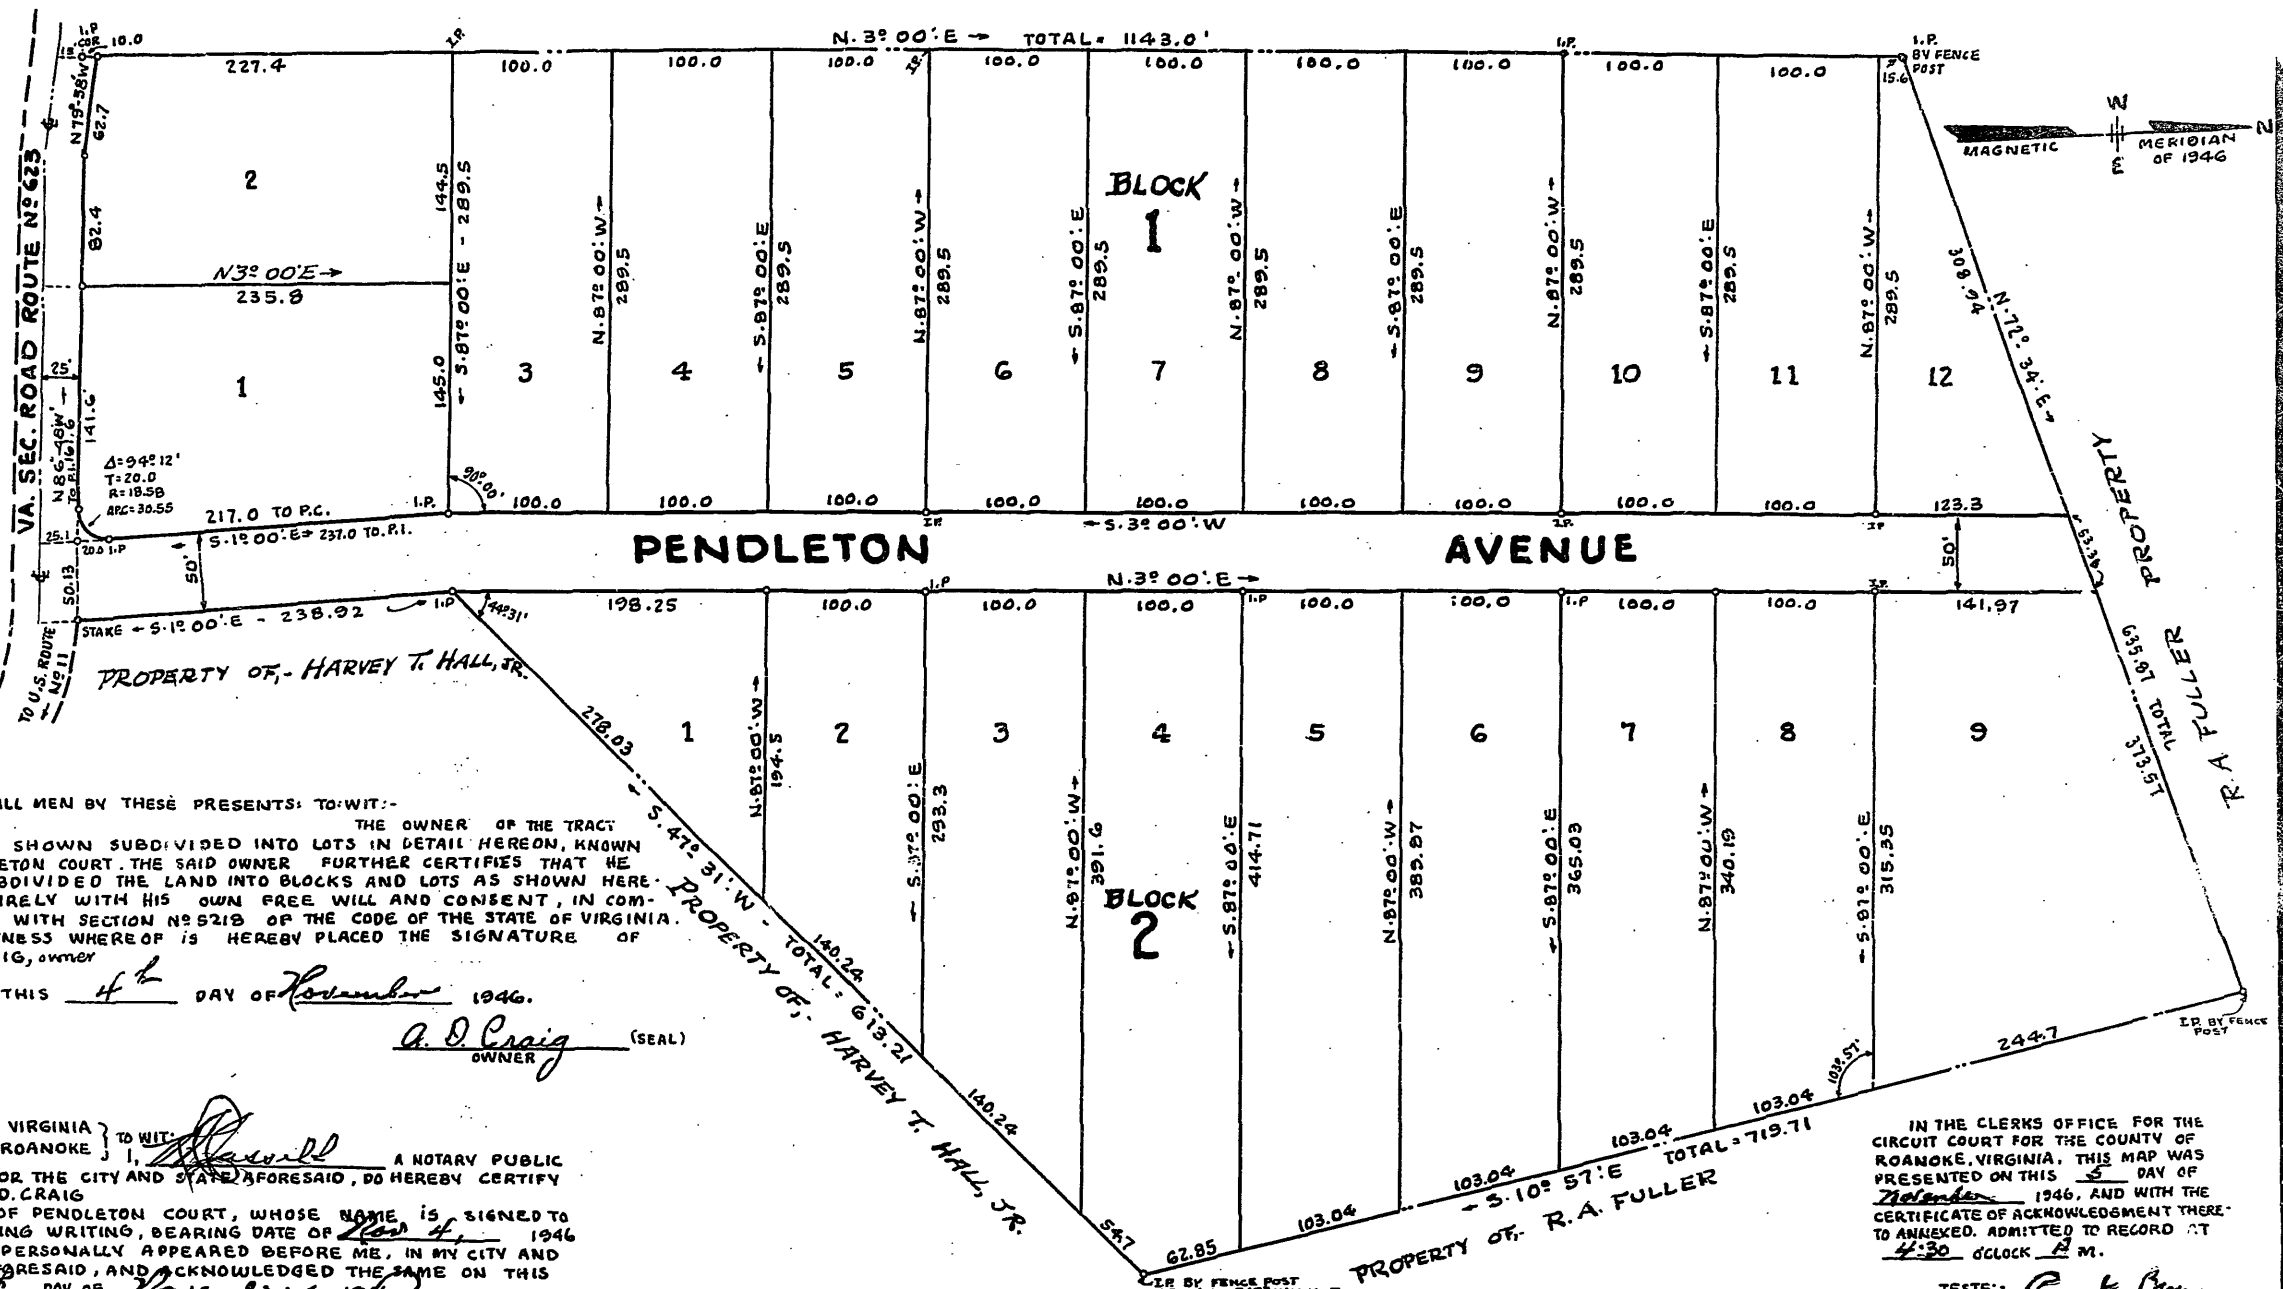

KNOW ALL MEN BY THESE PRESENTS: TO WIT:-
 THE OWNER OF THE TRACT OF LAND SHOWN SUBDIVIDED INTO LOTS IN DETAIL HEREON, KNOWN AS PENDLETON COURT, THE SAID OWNER FURTHER CERTIFIES THAT HE HAS SUBDIVIDED THE LAND INTO BLOCKS AND LOTS AS SHOWN HEREON, ENTIRELY WITH HIS OWN FREE WILL AND CONSENT, IN COMPLIANCE WITH SECTION 1521B OF THE CODE OF THE STATE OF VIRGINIA. IN WITNESS WHEREOF IS HEREBY PLACED THE SIGNATURE OF
 A.D. CRAIG, owner
 ON THIS 4th DAY OF November 1946.
A. D. Craig (SEAL)
 OWNER

STATE OF VIRGINIA } TO WIT: [Signature] A NOTARY PUBLIC
 CITY OF ROANOKE }
 IN AND FOR THE CITY AND STATE AFORESAID, DO HEREBY CERTIFY THAT A.D. CRAIG
 OWNER OF PENDLETON COURT, WHOSE NAME IS SIGNED TO THE FOREGOING WRITING, BEARING DATE OF Nov 4, 1946 PERSONALLY APPEARED BEFORE ME, IN MY CITY AND STATE AFORESAID, AND ACKNOWLEDGED THE SAME ON THIS 4th DAY OF November 1946.
 SIGNED: [Signature] NOTARY PUBLIC
 MY COMMISSION EXPIRES Aug. 30, 1947

APPROVED: [Signature]
 CITY ENGINEER, ROANOKE, VA.
 APPROVED: [Signature]
 CHAIRMAN OF BOARD OF SUPERVISORS OF ROANOKE COUNTY
 APPROVED: [Signature]
 SECRETARY OF ROANOKE COUNTY PLANNING & ZONING COMMISSION.

MAP
-PENDLETON COURT-
 PROPERTY OF
A. D. CRAIG
 SITUATE ABOUT 4.25 MILES NORTH OF ROANOKE CITY
ROANOKE CO. VIRGINIA.
 BY: C. B. Malcolm
 STATE CERT. ENGR.
 DATE: OCT. 21, 1946
 SCALE: 1" = 60'

IN THE CLERKS OFFICE FOR THE CIRCUIT COURT FOR THE COUNTY OF ROANOKE, VIRGINIA, THIS MAP WAS PRESENTED ON THIS 5 DAY OF November 1946, AND WITH THE CERTIFICATE OF ACKNOWLEDGMENT THERE-TO ANNEXED, ADMITTED TO RECORD AT 4:30 O'CLOCK A M.
 TESTE: [Signature] CLERK