
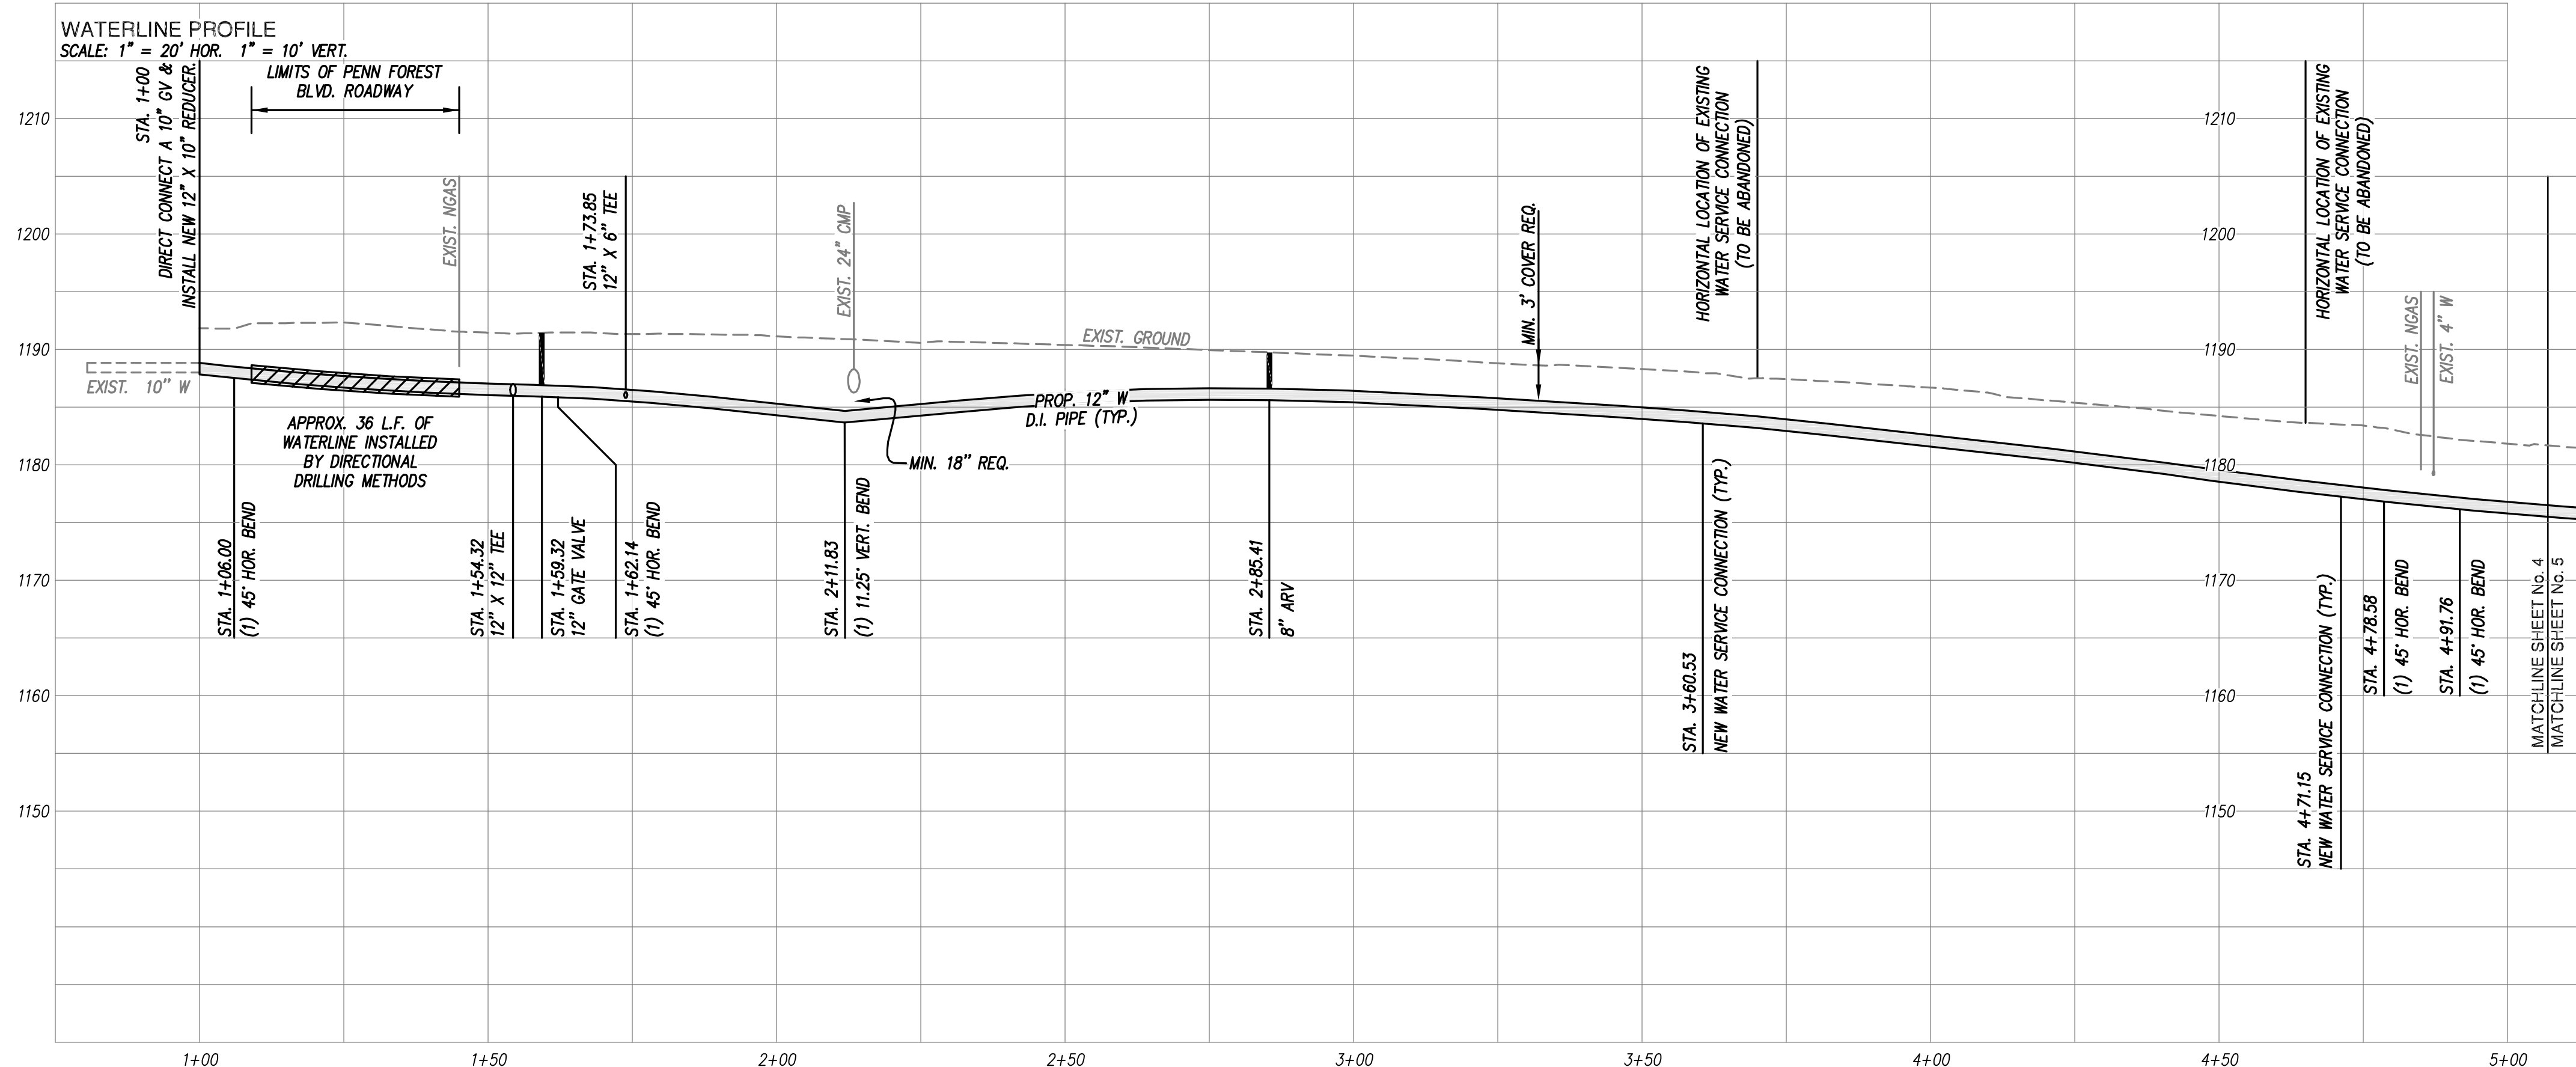
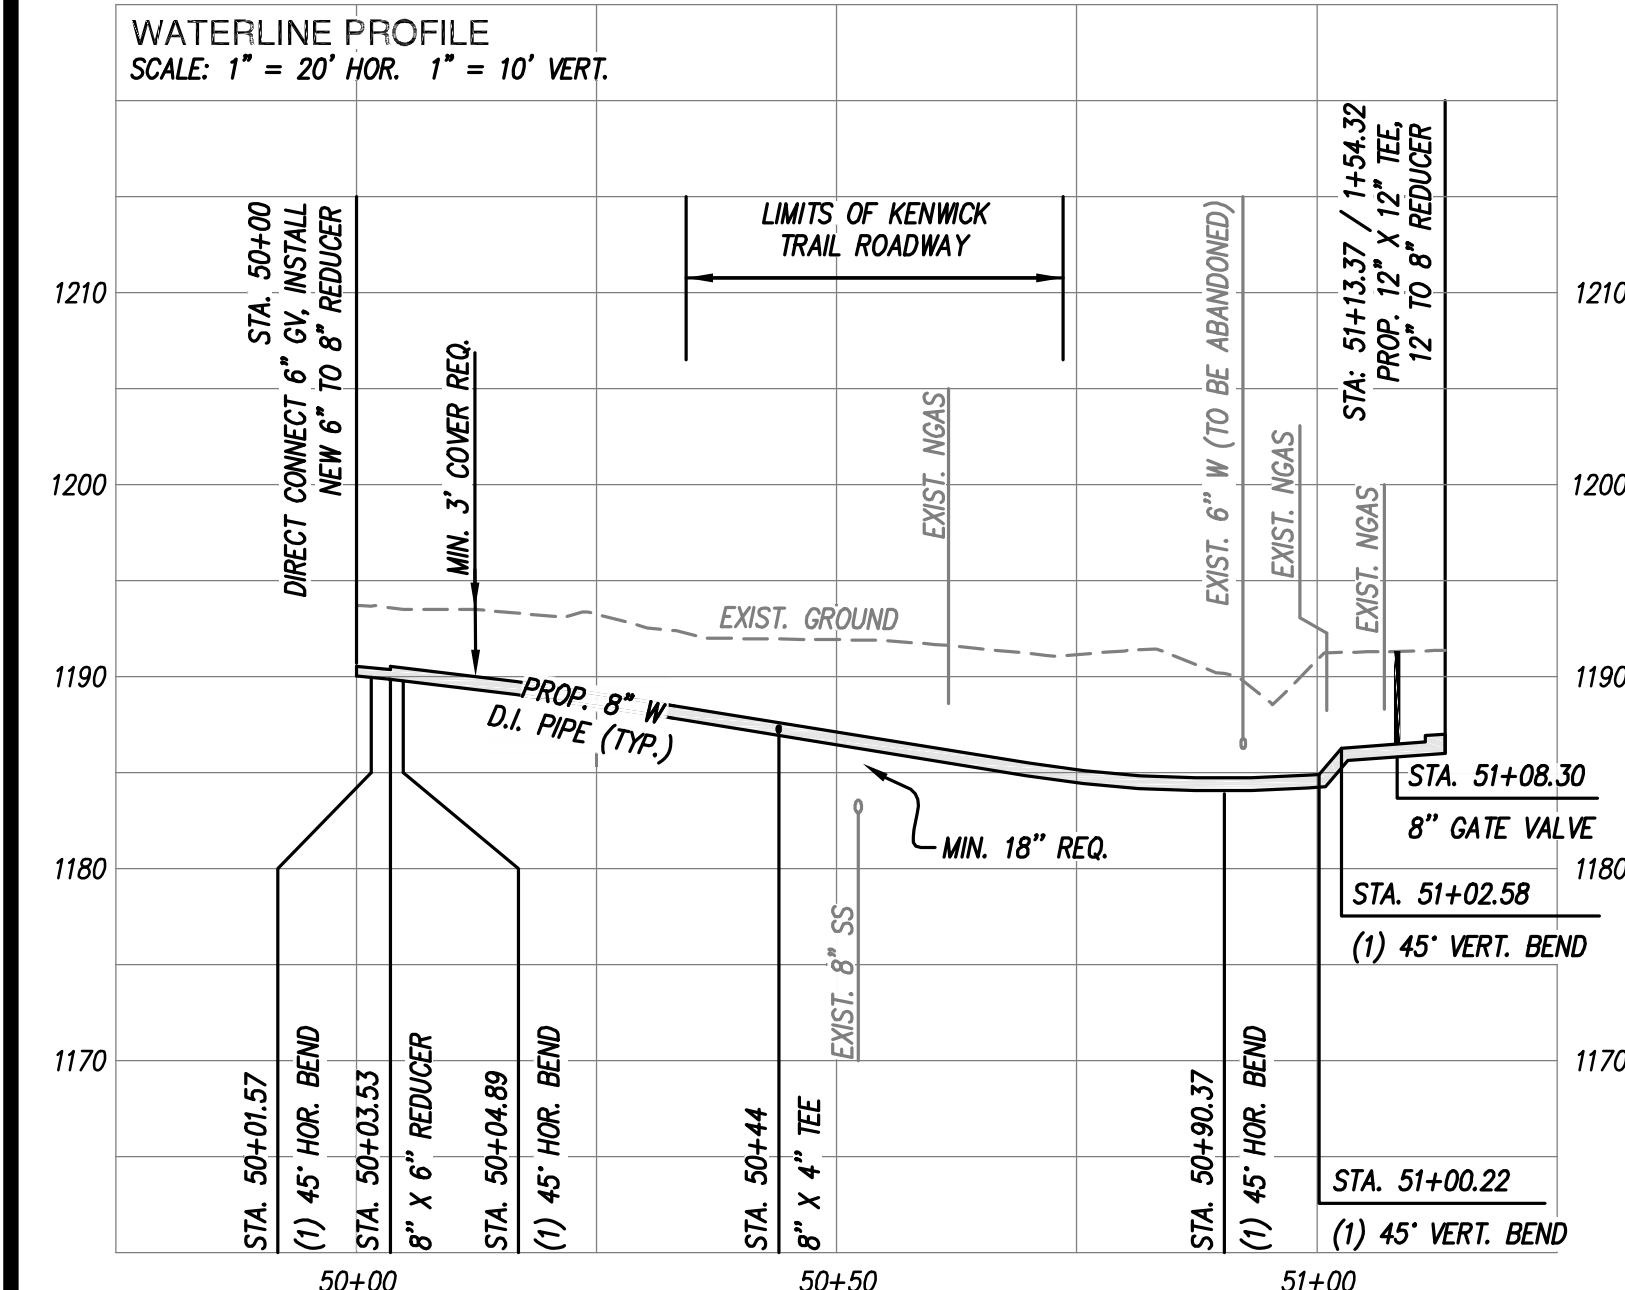


20008-comp1-04-pp01.plt

w:\drawings\2020\2020-008\01-cad\01-engineering\02-design\20008-comp1.dwg

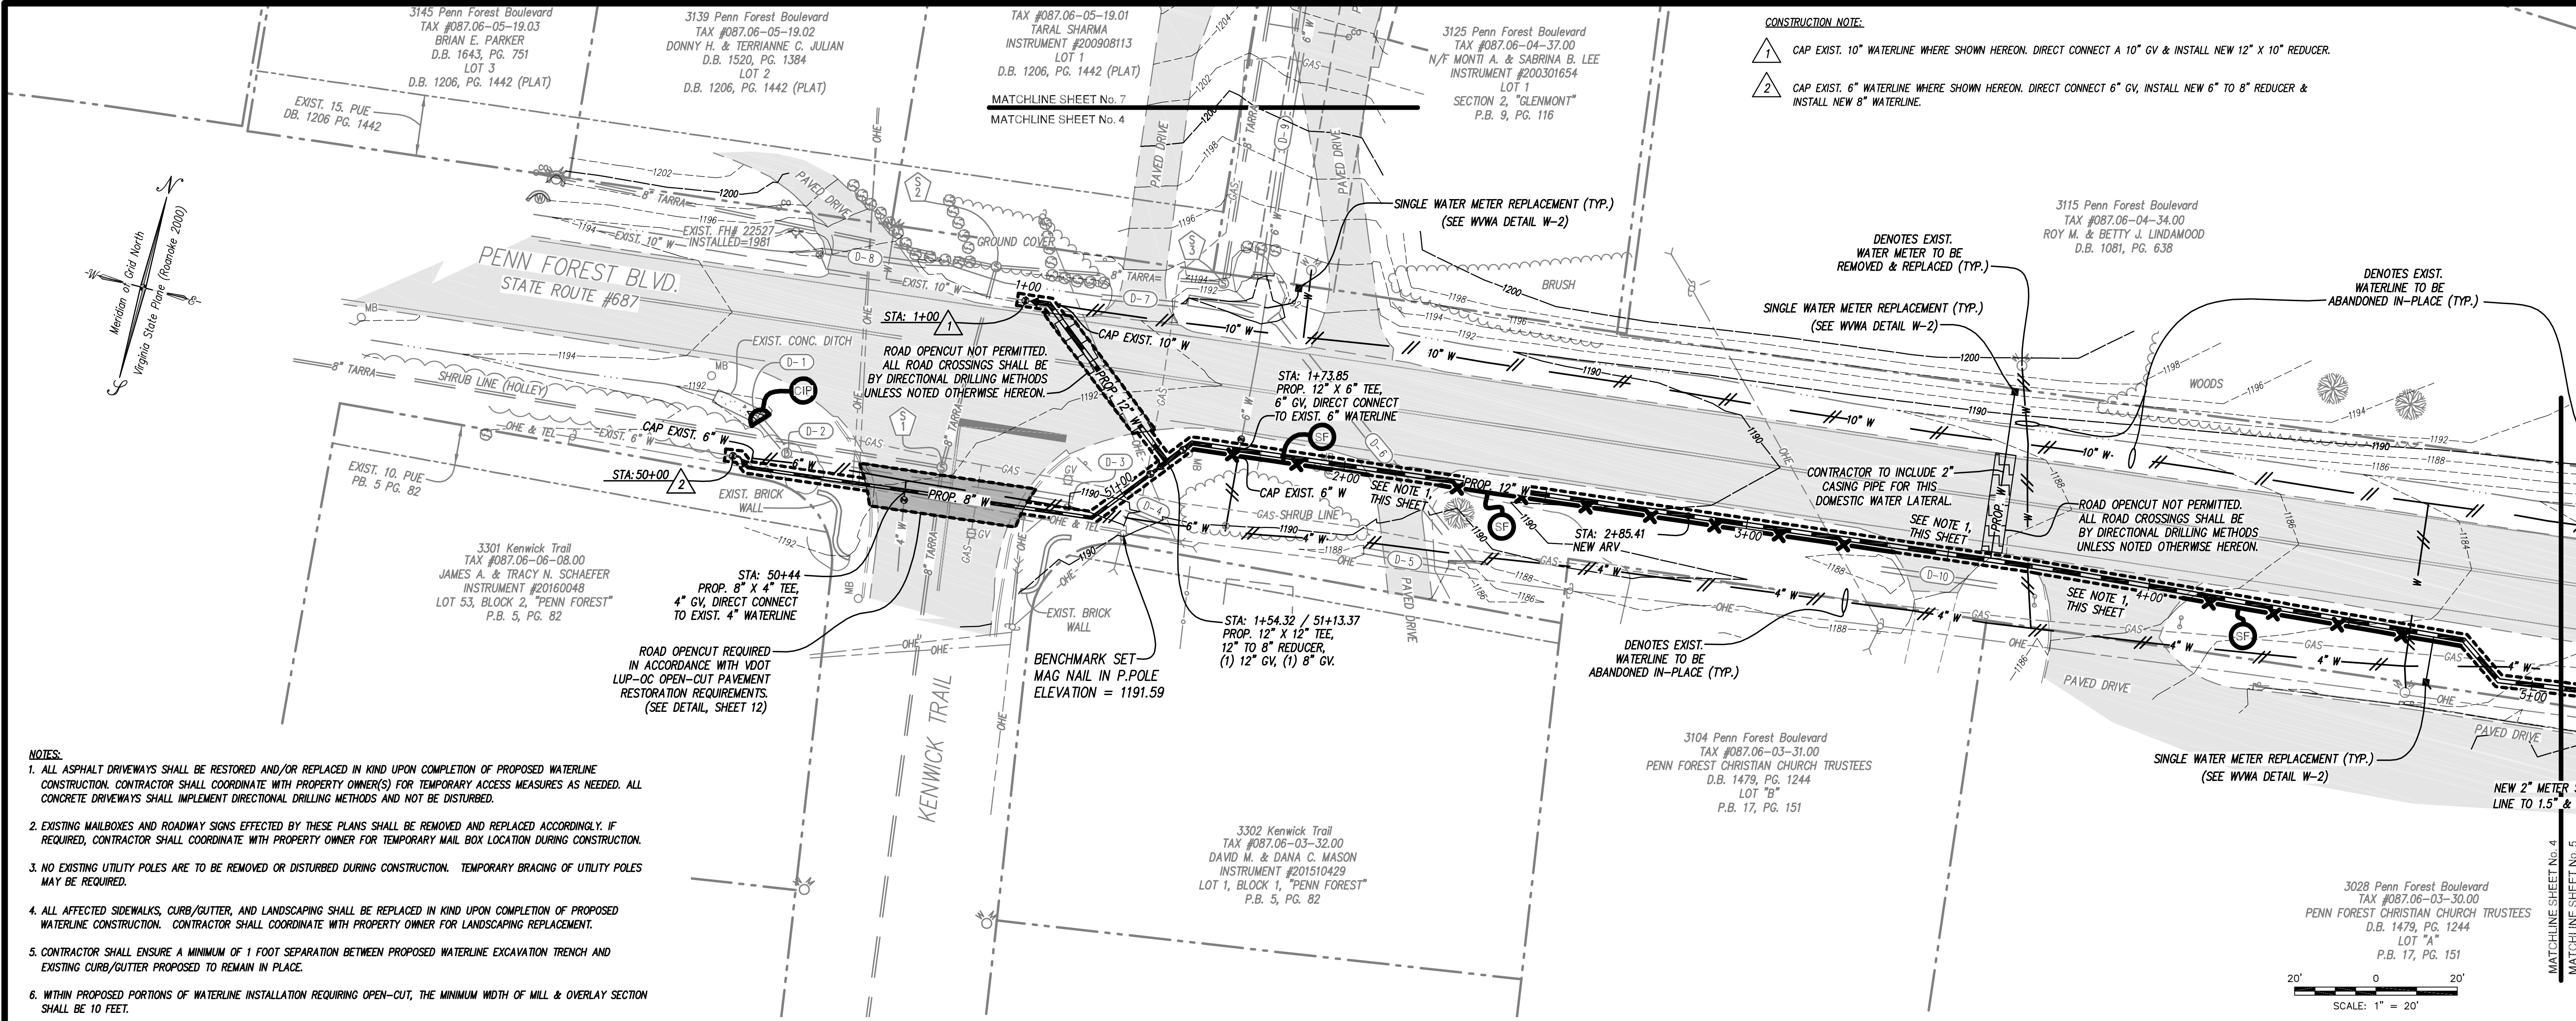

Lumsden Associates, P.C.
ENGINEERS | SURVEYORS | PLANNERS

4664 BRAMBLETON AVENUE
P.O. BOX 20669
ROANOKE, VIRGINIA 24018

PHONE: (540) 774-4411
FAX: (540) 772-9445
WWW.LUMSDENPC.COM

PLAN & PROFILE

**PENN FOREST/ GLENMONT
WATERLINE REPLACEMENTS**
PREPARED FOR
WESTERN VIRGINIA WATER AUTHORITY
SITUATED IN
ROANOKE COUNTY, VIRGINIA

REVISIONS		DATE	DESCRIPTION
NO.	1		
	2		
	3		
	4		
	5		

DATE: July 31, 2020
SCALE: 1" = 20'
COMMISSION NO: 20-008
SHEET 4 OF 13